




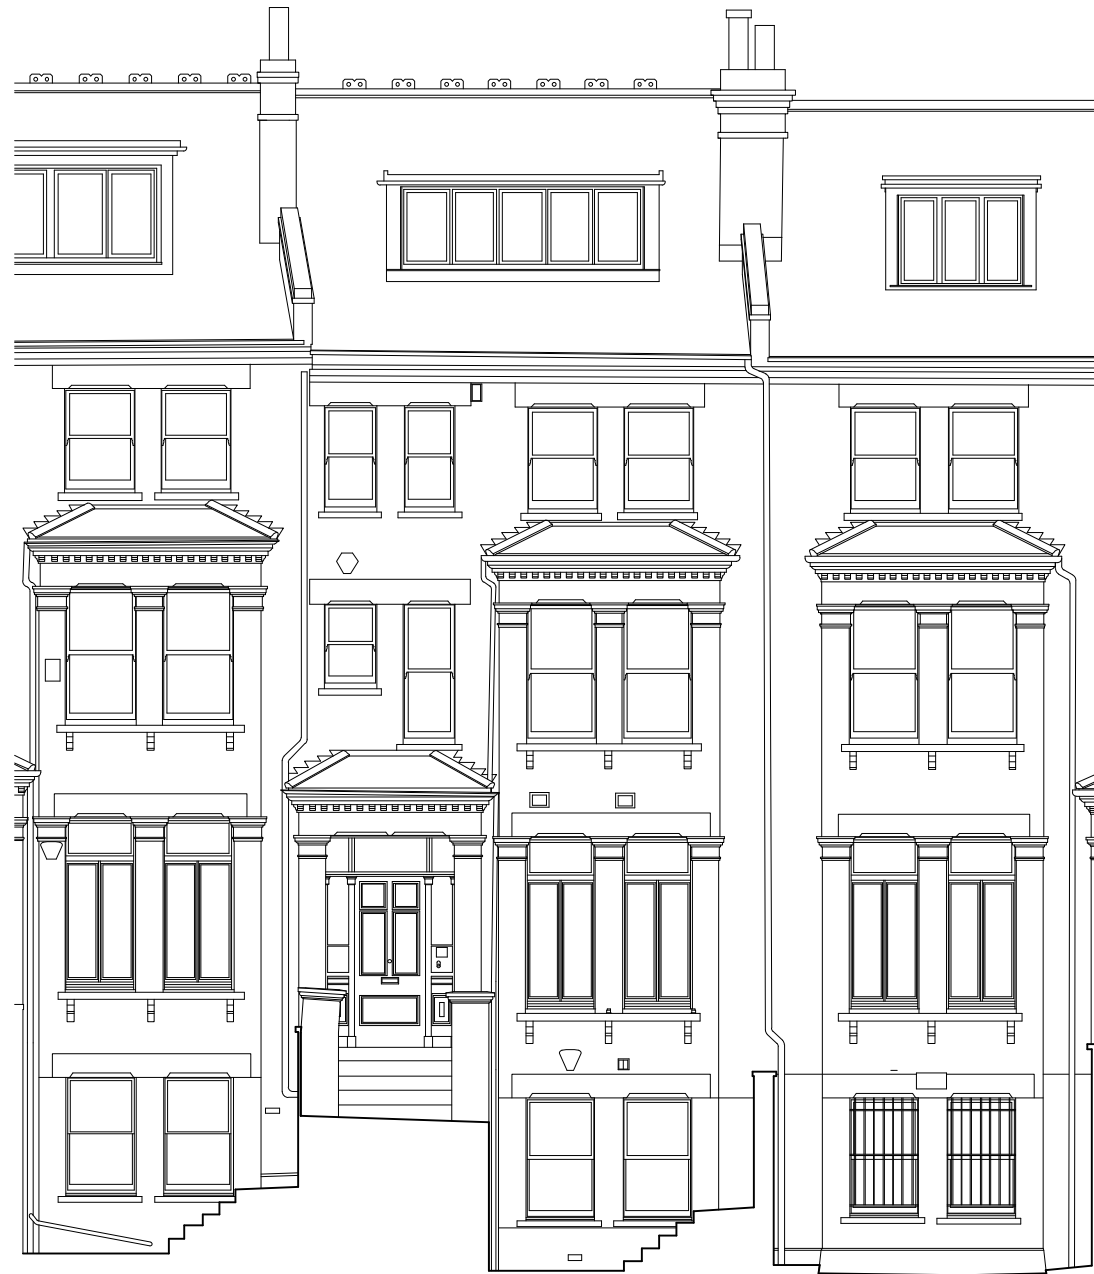

PROPOSED FRONT ELEVATION

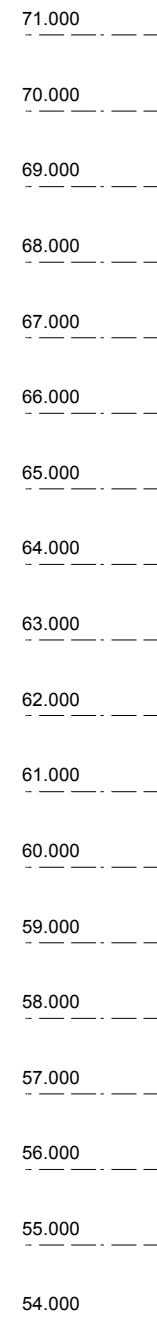

PROPOSED REAR ELEVATION

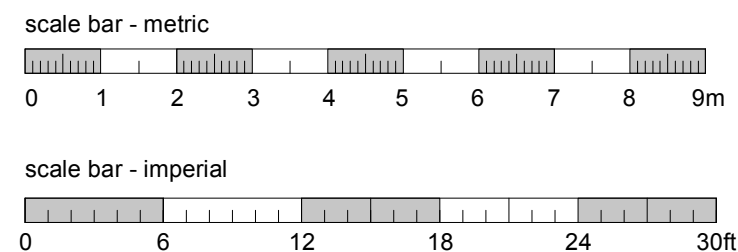

		CAD Surveys Ltd. Suite 2 KPC House Canterbury Road Willesborough Ashford TN24 0BP
www.cadsurveys.co.uk		01233 635089
Project : 8 + 8B Primrose Gardens London NW3 4TN		Drawn by : SC
Drawing title : Proposed Front and Rear Elevations		
Scale: 1:100@A3/1:50@A1	Date : 05/07/2022	Ref : 1129-AP1-05