


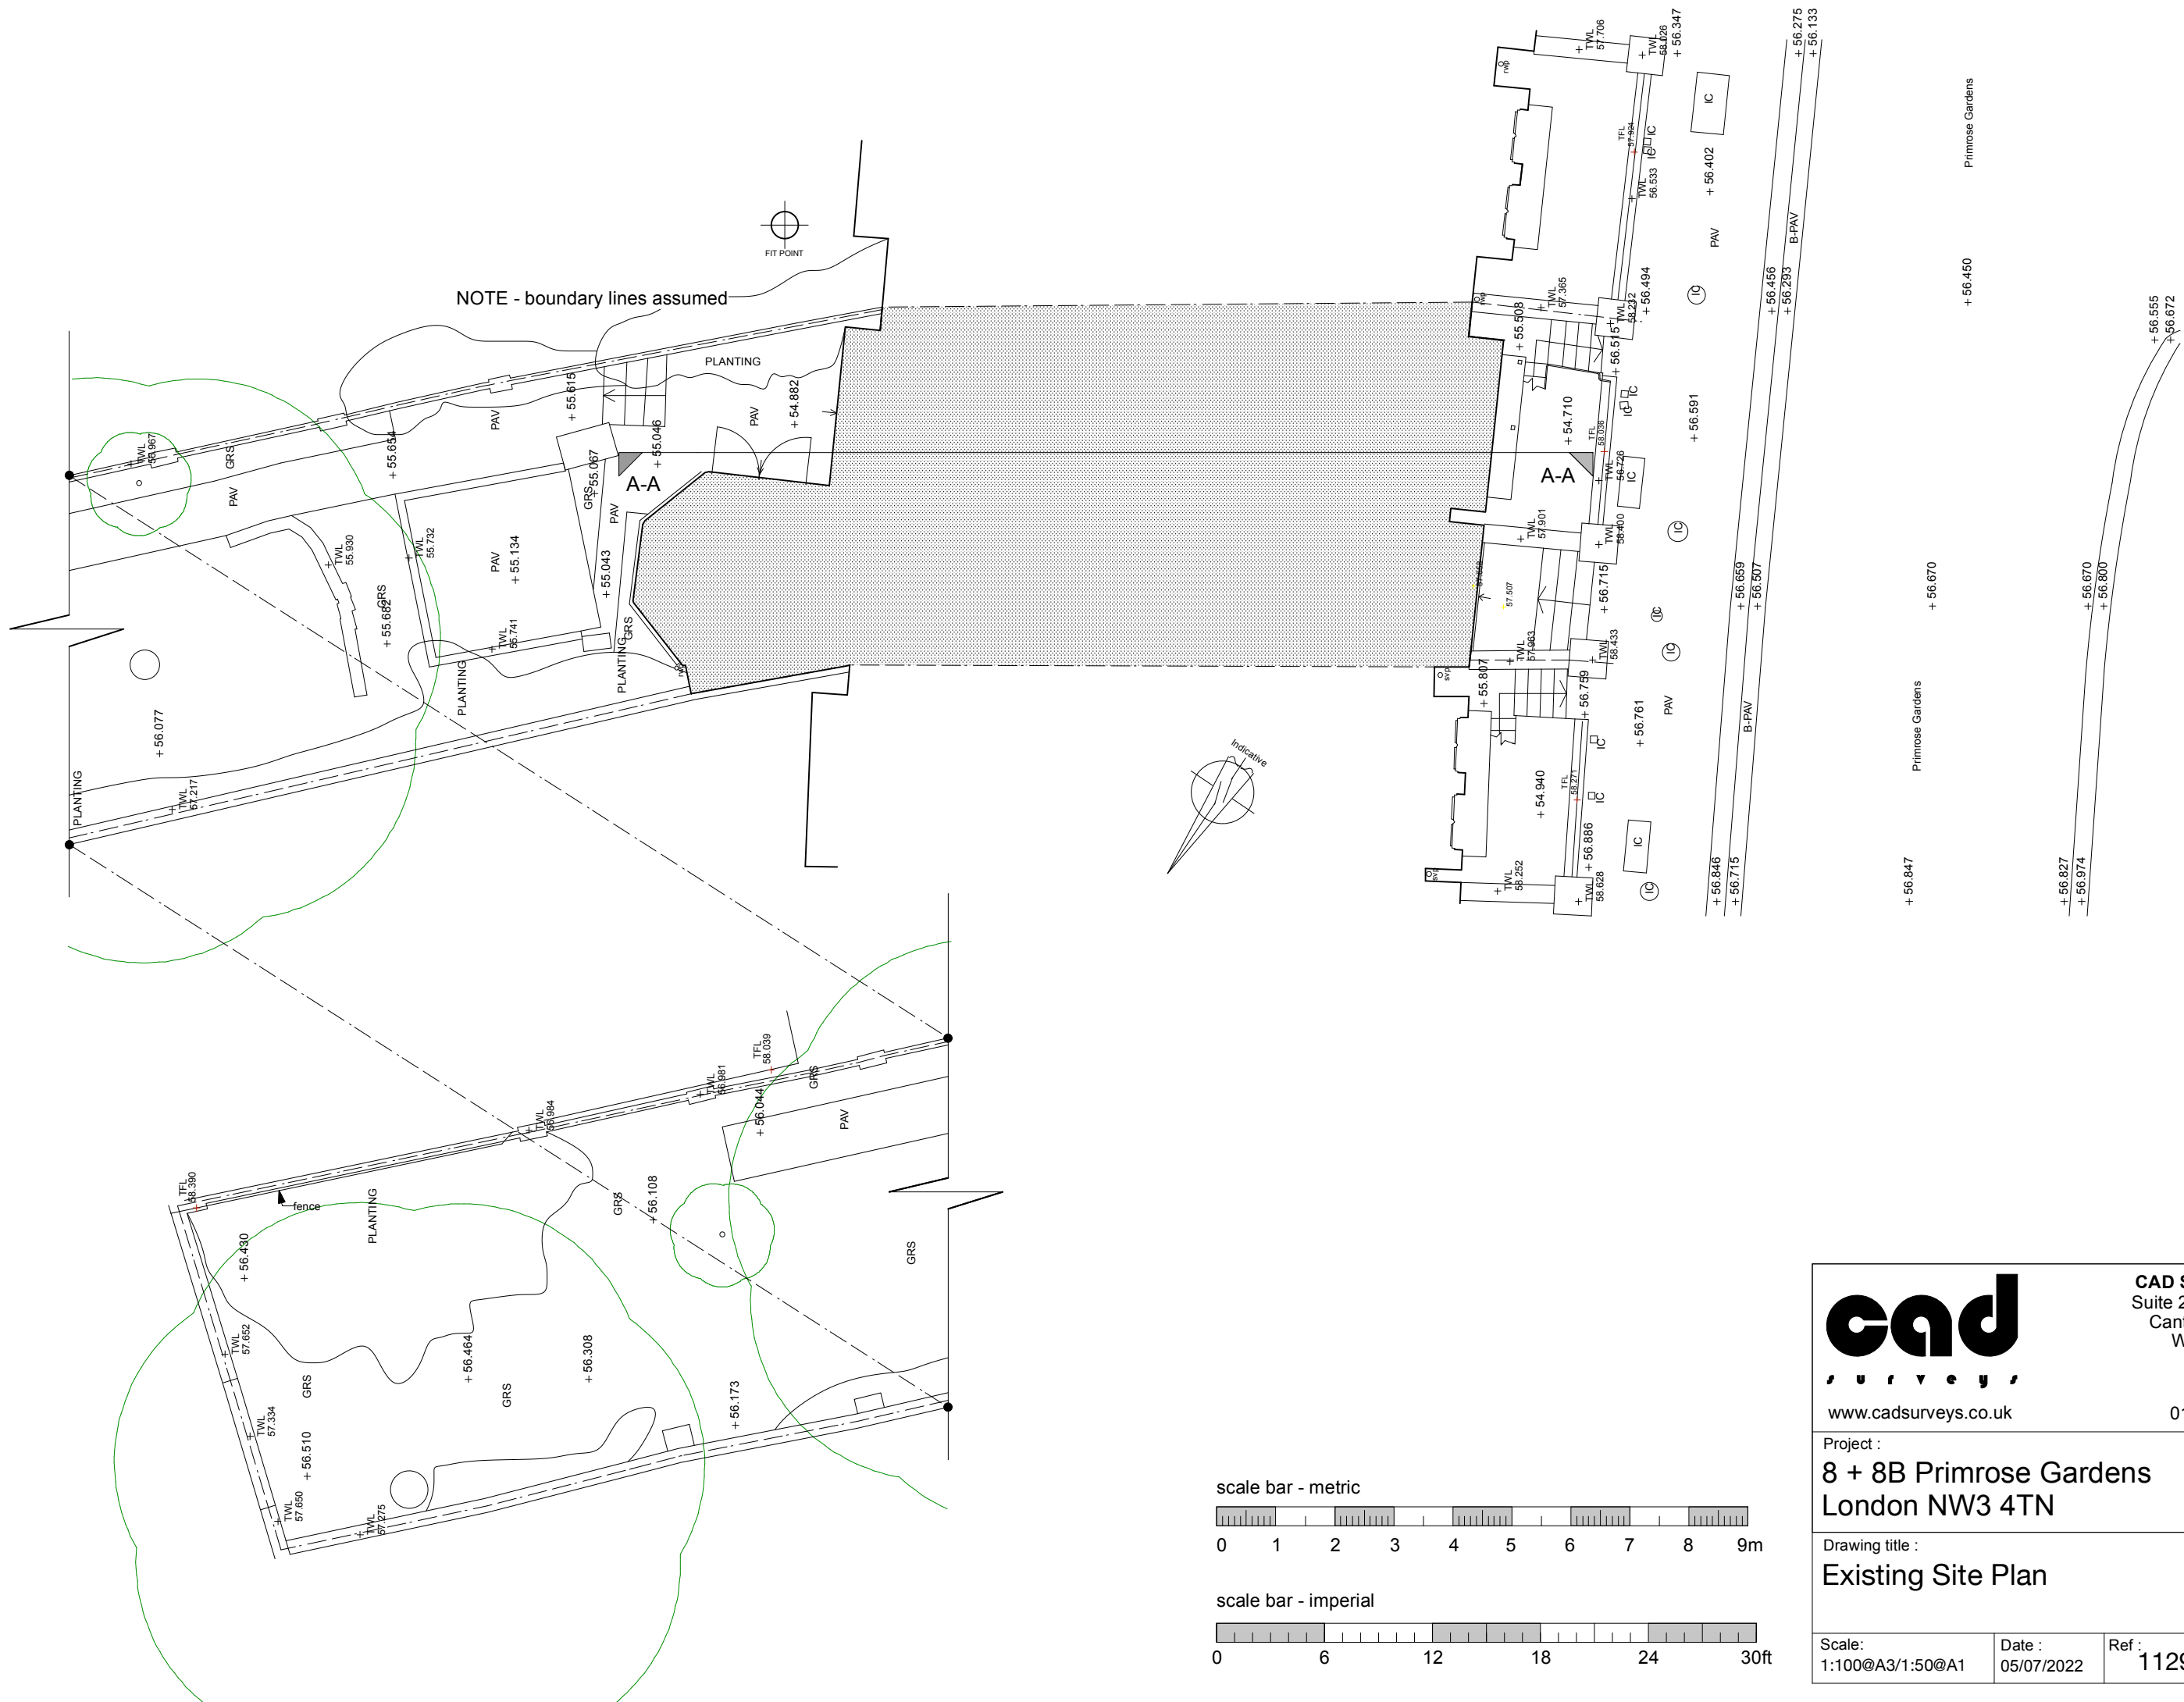

end
surveys

www.cadsurveys.co.uk

CAD Surveys Ltd.
Suite 2 KPC House
Canterbury Road
Willesborough
Ashford
TN24 0BP

01233 635089

Project :
8 + 8B Primrose Gardens
London NW3 4TN

Drawn by :
SC

Drawing title :
Existing Site Plan

Scale:
1:100@A3/1:50@A1

Date :	05/07/2022
--------	------------

Ref :	1129-S01-01
-------	-------------