



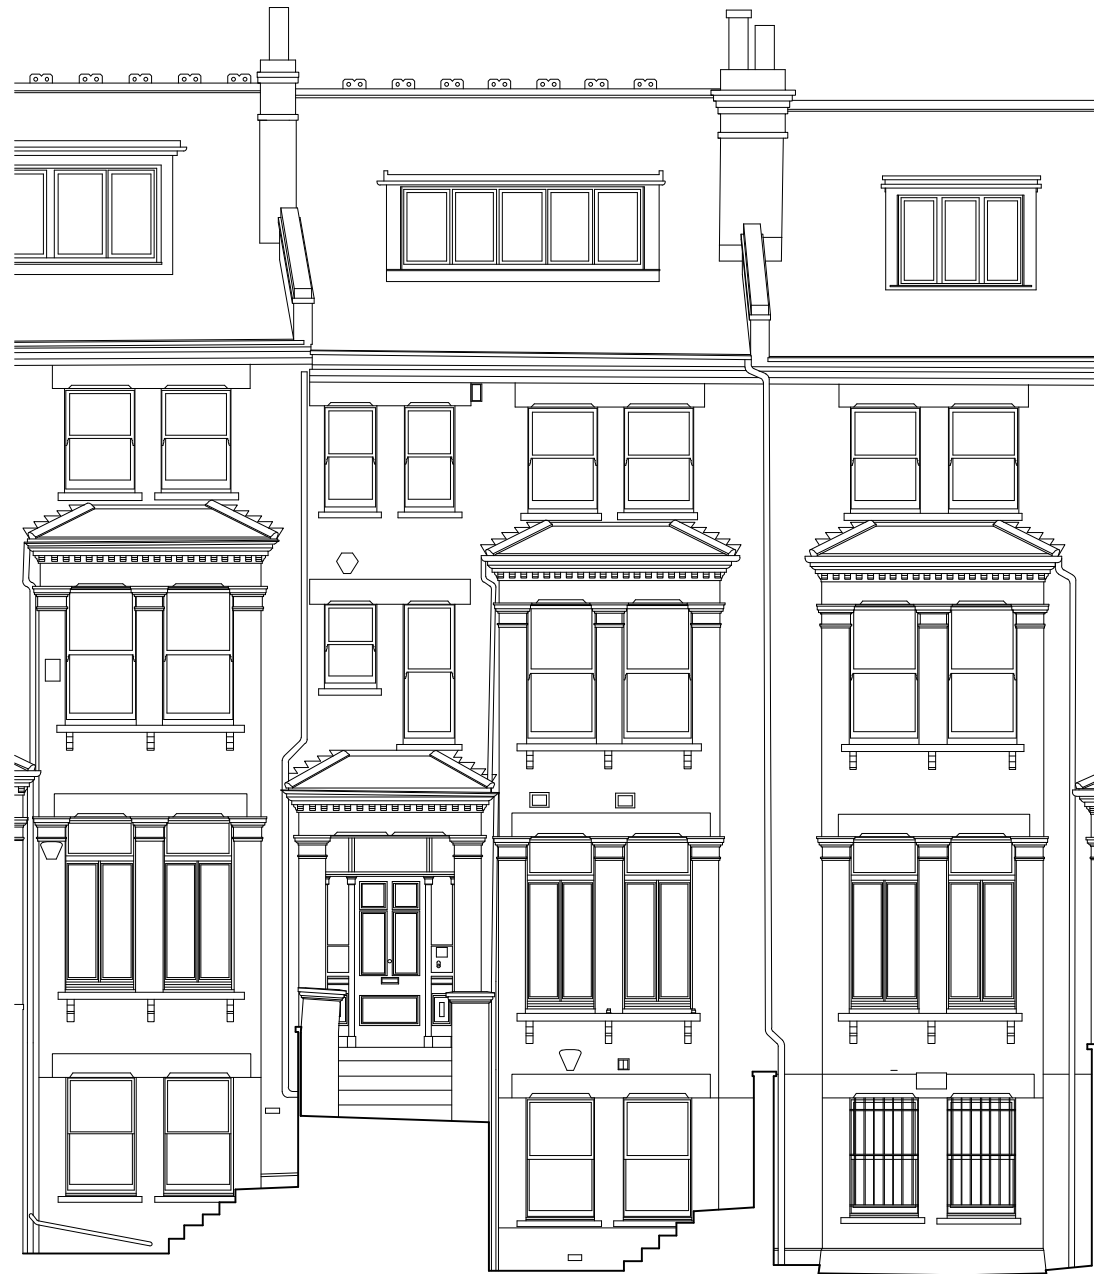


EXISTING FRONT ELEVATION

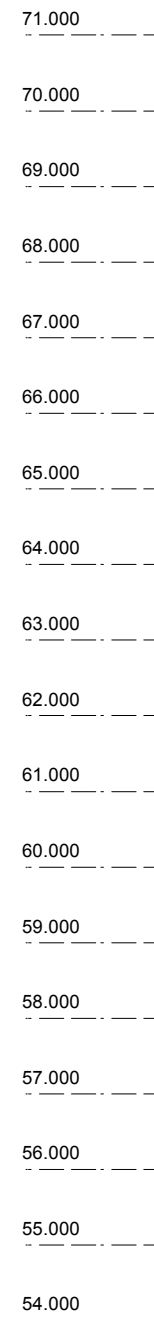


EXISTING REAR ELEVATION

scale bar - metric

 

scale bar - imperial

 

		CAD Surveys Ltd. Suite 2 KPC House Canterbury Road Willesborough Ashford TN24 0BP
www.cadsurveys.co.uk		01233 635089
Project : 8 + 8B Primrose Gardens London NW3 4TN		Drawn by : SC
Drawing title : Existing Front and Rear Elevations		
Scale: 1:100@A3/1:50@A1	Date : 05/07/2022	Ref : 1129-S01-05