

DO NOT SCALE FROM THIS DRAWING. THE AUTHOR OF THIS DRAWING TAKES NO RESPONSIBILITY FOR ANY DIMENSIONS OBTAINED BY MEASURING OR SCALING FROM THIS DRAWING AND NO RELIANCE MAY BE PLACED ON SUCH DIMENSIONS. ALL DIMENSIONS MUST BE CHECKED AND VERIFIED ON SITE BY THE CONTRACTOR BEFORE COMMENCING ANY WORK OR PRODUCING DRAWINGS. RML ARCHITECTURE MUST BE NOTIFIED IMMEDIATELY OF ANY ERRORS OR DISCREPANCIES PRIOR TO THE COMMENCEMENT OF WORK.


THIS DRAWING IS TO BE READ IN CONJUNCTION WITH ALL OTHER RELEVANT CONTRACT DRAWINGS, SCHEDULES AND SPECIFICATIONS.

THIS DRAWING AND ALL INFORMATION CONTAINED WITHIN IS THE SOLE PROPERTY OF RML ARCHITECTURE LTD AND MAY NOT BE REPRODUCED IN WHOLE OR PART WITHOUT WRITTEN PERMISSION FROM RML ARCHITECTURE LTD.


| REV | DESCRIPTION | DATE | BY |
|-----|--|----------|-----|
| A | Projecting sign indicated on Elevations D and C. Section line added. 'RCIC' sign added to Elevation D. | 15-11-22 | AA |
| B | Colour of external paintwork updated. Signs amended to black. | 28-11-22 | RML |



Proposed Elevation A

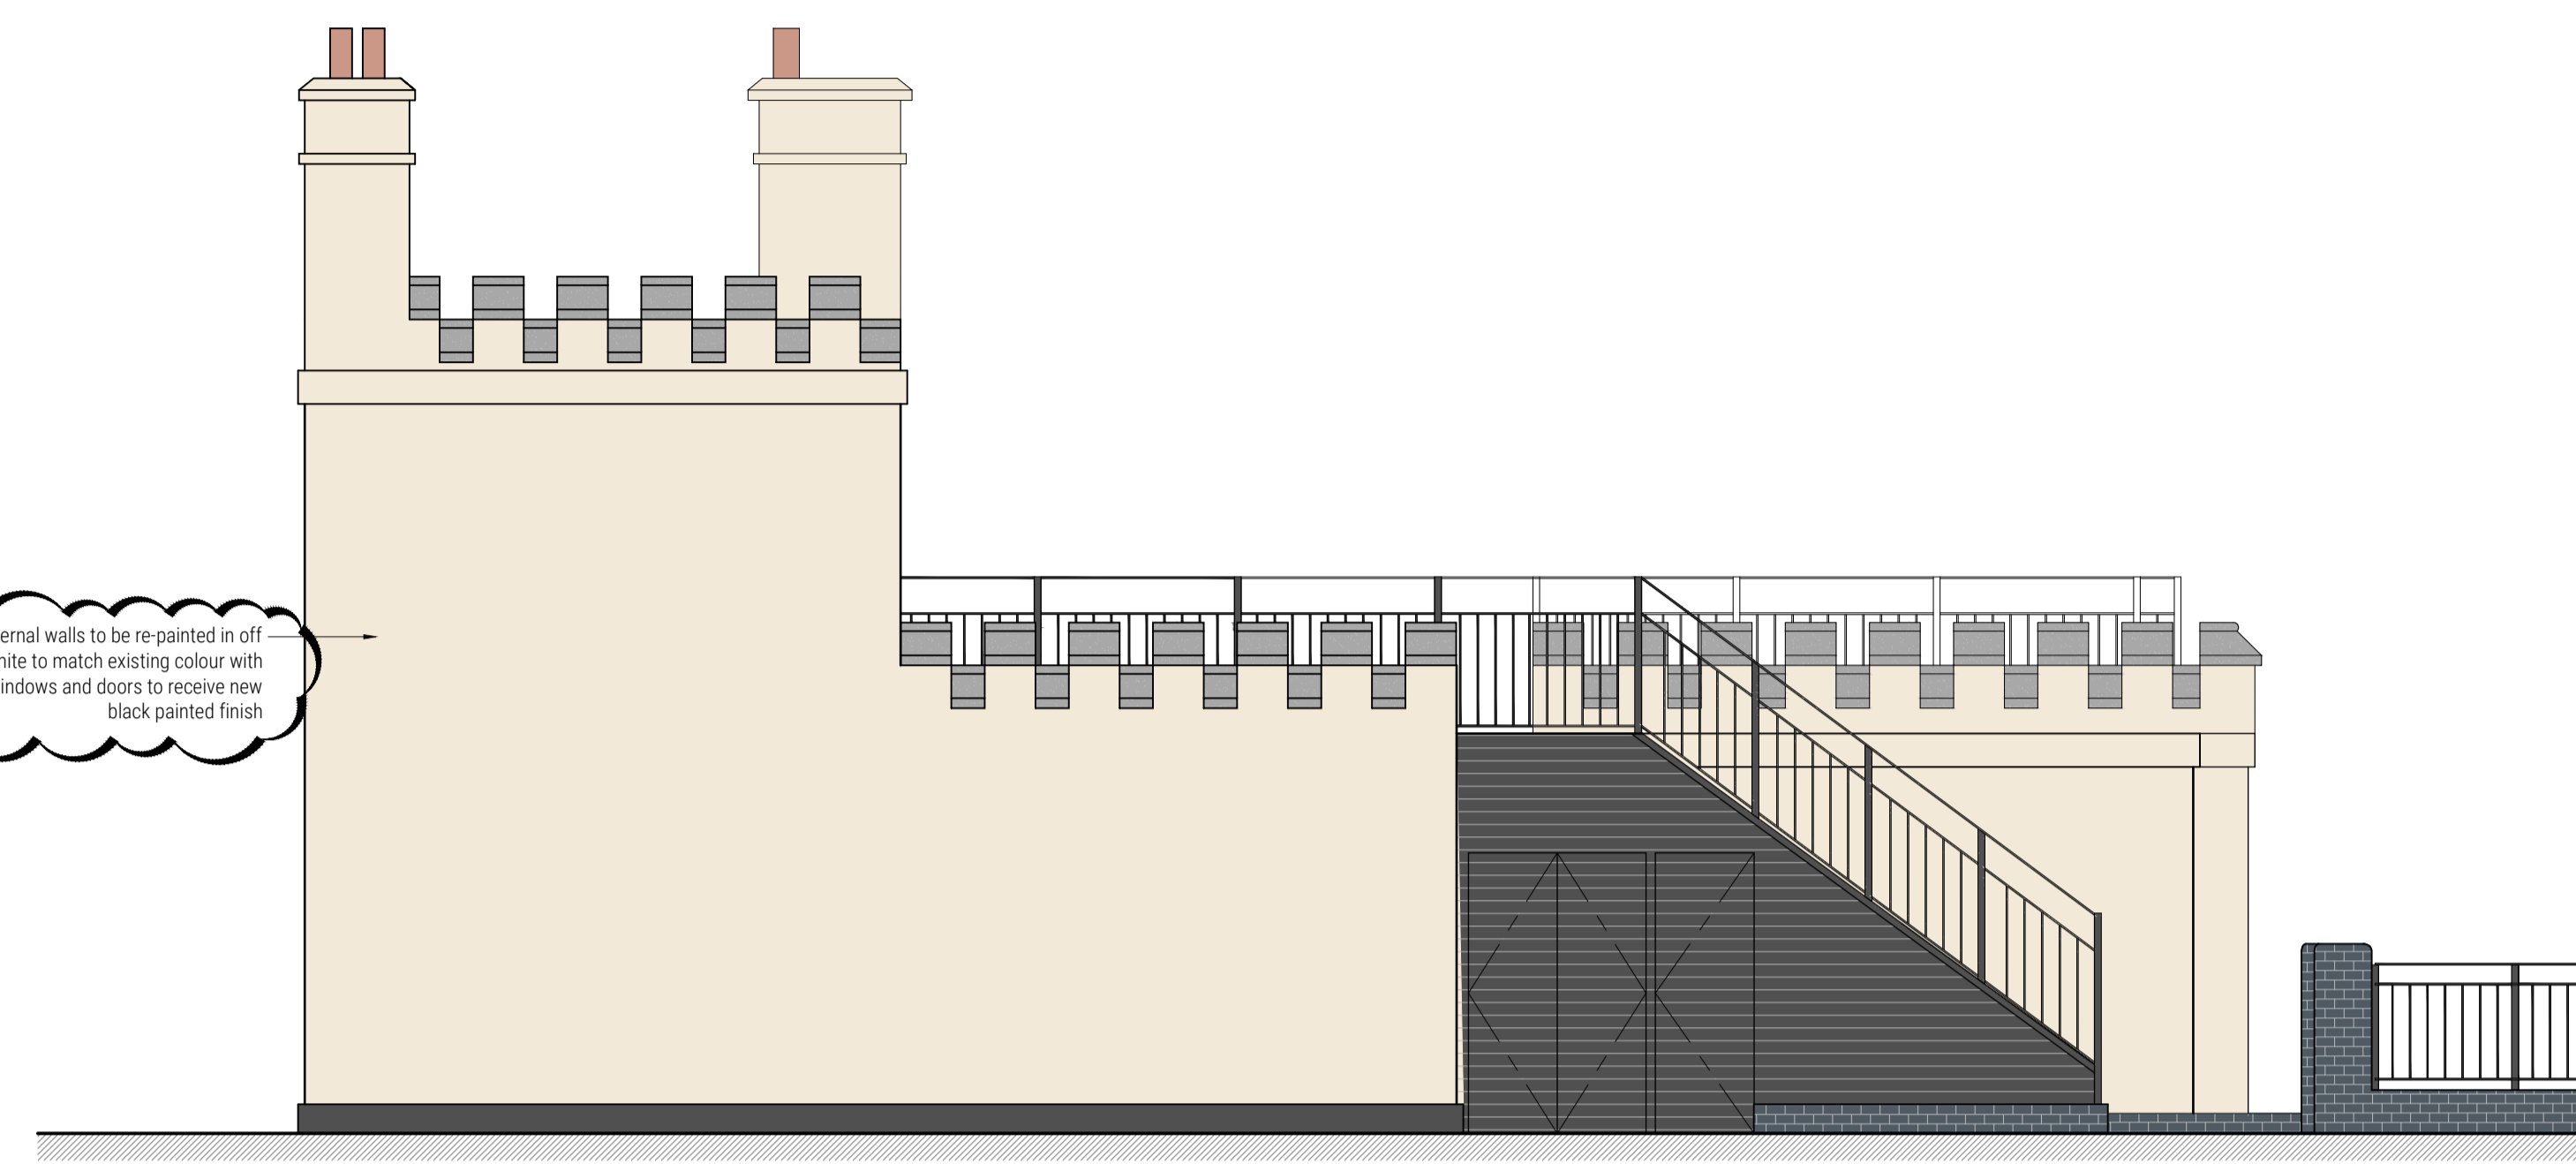

Proposed Elevation B

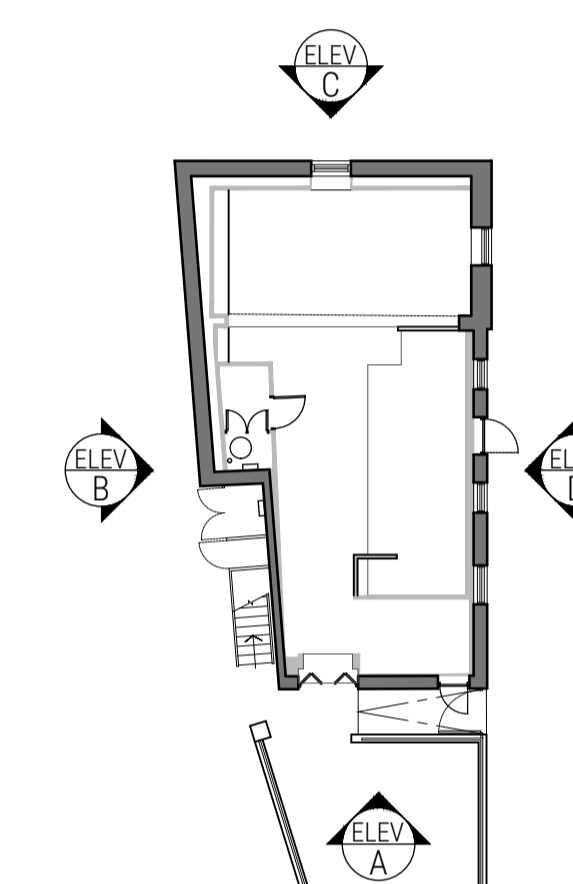

Location Plan - Scale 1:200

0mm 100mm

PRINTED SIZE @ A1

CLIENT



PROJECT
CAMDEN LOCK KEEPERS COTTAGE
CAMDEN LOCK
289 CAMDEN HIGH STREET
LONDON NW1 7BX

DRAWING TITLE
PROPOSED SHOPFRONT ELEVATIONS


PROJECT NUMBER DATE
9608 AUG '22

SCALE DRAWN BY
1:50 @ A1 / 1:100 @ A3 AA

DRAWING NUMBER REVISION
9608-P-04 B

DRAWING STATUS
APPROVAL

RMLArchitecture
FREEDOM WORKS CREATIVE HUB,
UNIT 7 HOVE BUSINESS CENTRE,
HOVE, BN3 6HA

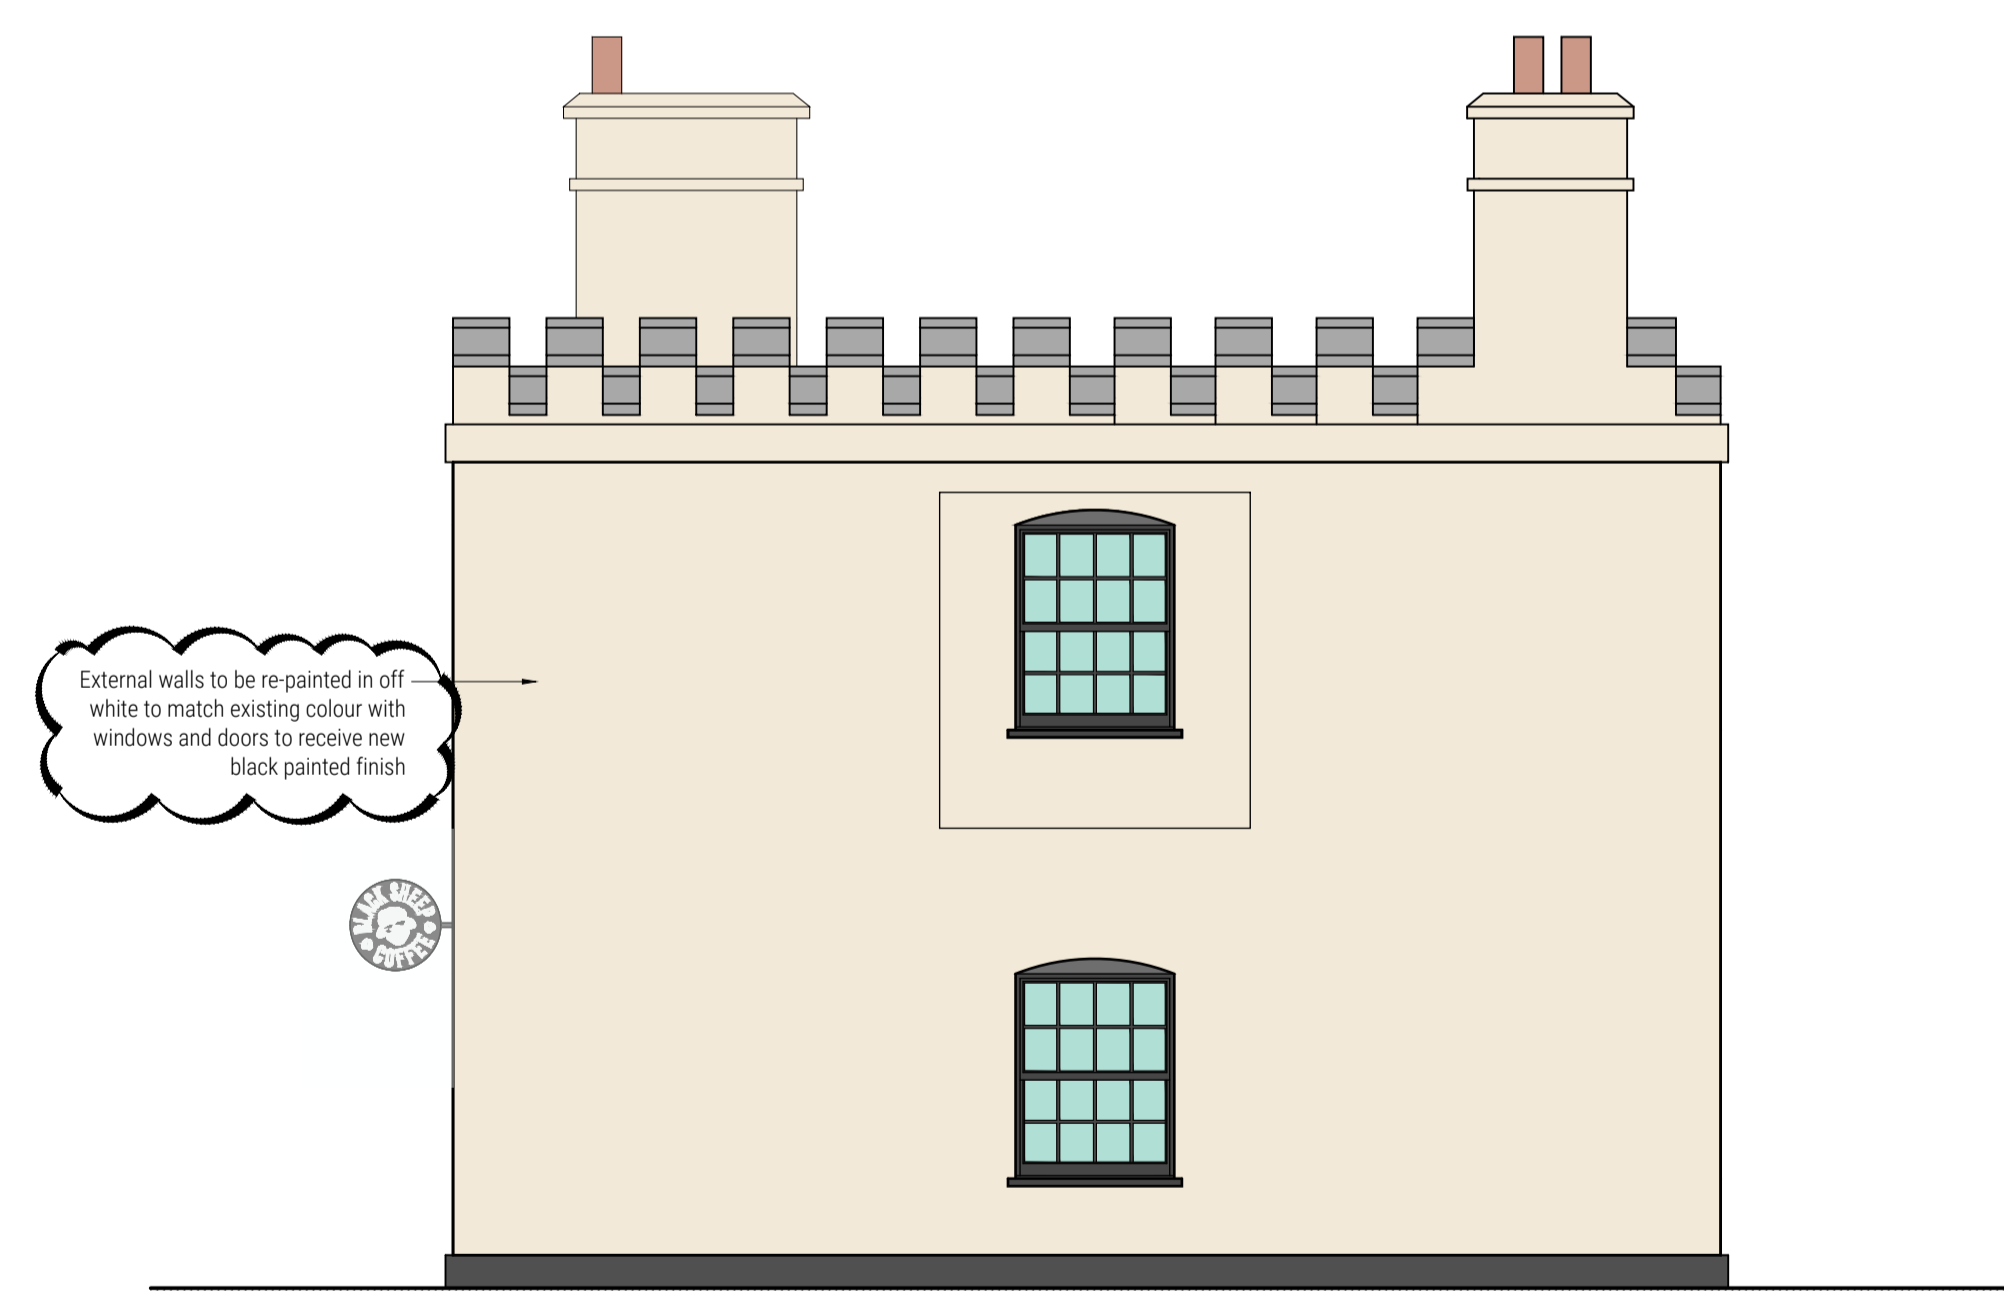

Proposed Elevation C



Proposed Elevation D

SCALE - 1:50 @ A1 1:100 @ A3
0 1m 2m 3m 4m 5m