

ALL DIMENSIONS TO BE CHECKED ON SITE.  
DO NOT SCALE FROM THIS DRAWING EXCEPT FOR THE PURPOSES OF LOCAL AUTHORITY PLANNING

DESIGN SIGNOFF	
Name	
Title	
Description	
Date	

rev	date	description

**AW ARCHITECTURAL DESIGN**  
 Willows 1, Mill Farm Courtyard, Beachampton,  
 Milton Keynes, Buckinghamshire, MK19 6DS  
 T: 01525 240800  
 E: admin@aw-architectural.co.uk  
 W: www.aw-architectural.co.uk



**FARRINGTON**


**REFRESHER**

store address  
**37 FARRINGTON ROAD,  
 LONDON,  
 EC1M 3JB**


drawing title  
**SITE AND LOCATION PLAN**

drawn by	checked	date
NF	AW	Nov 2022
store no.	scale	
N/A	As Shown @ A2	


drawing no.	revision
FRA22/G001	

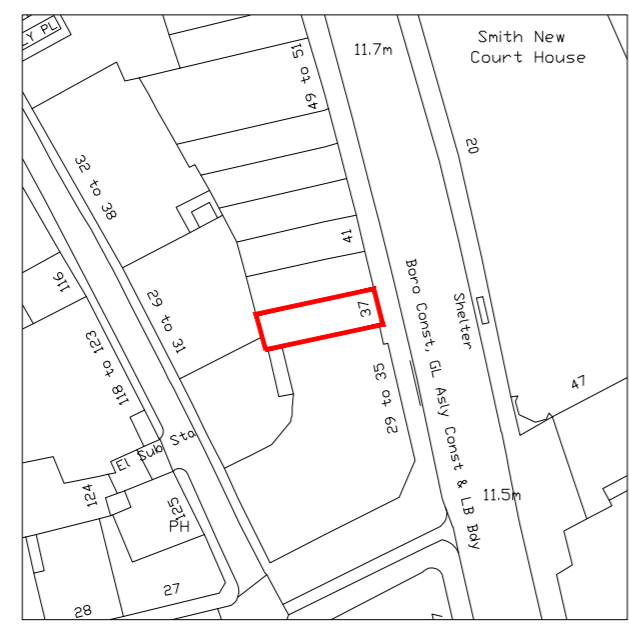

**01 LOCATION PLAN**  
1:1250

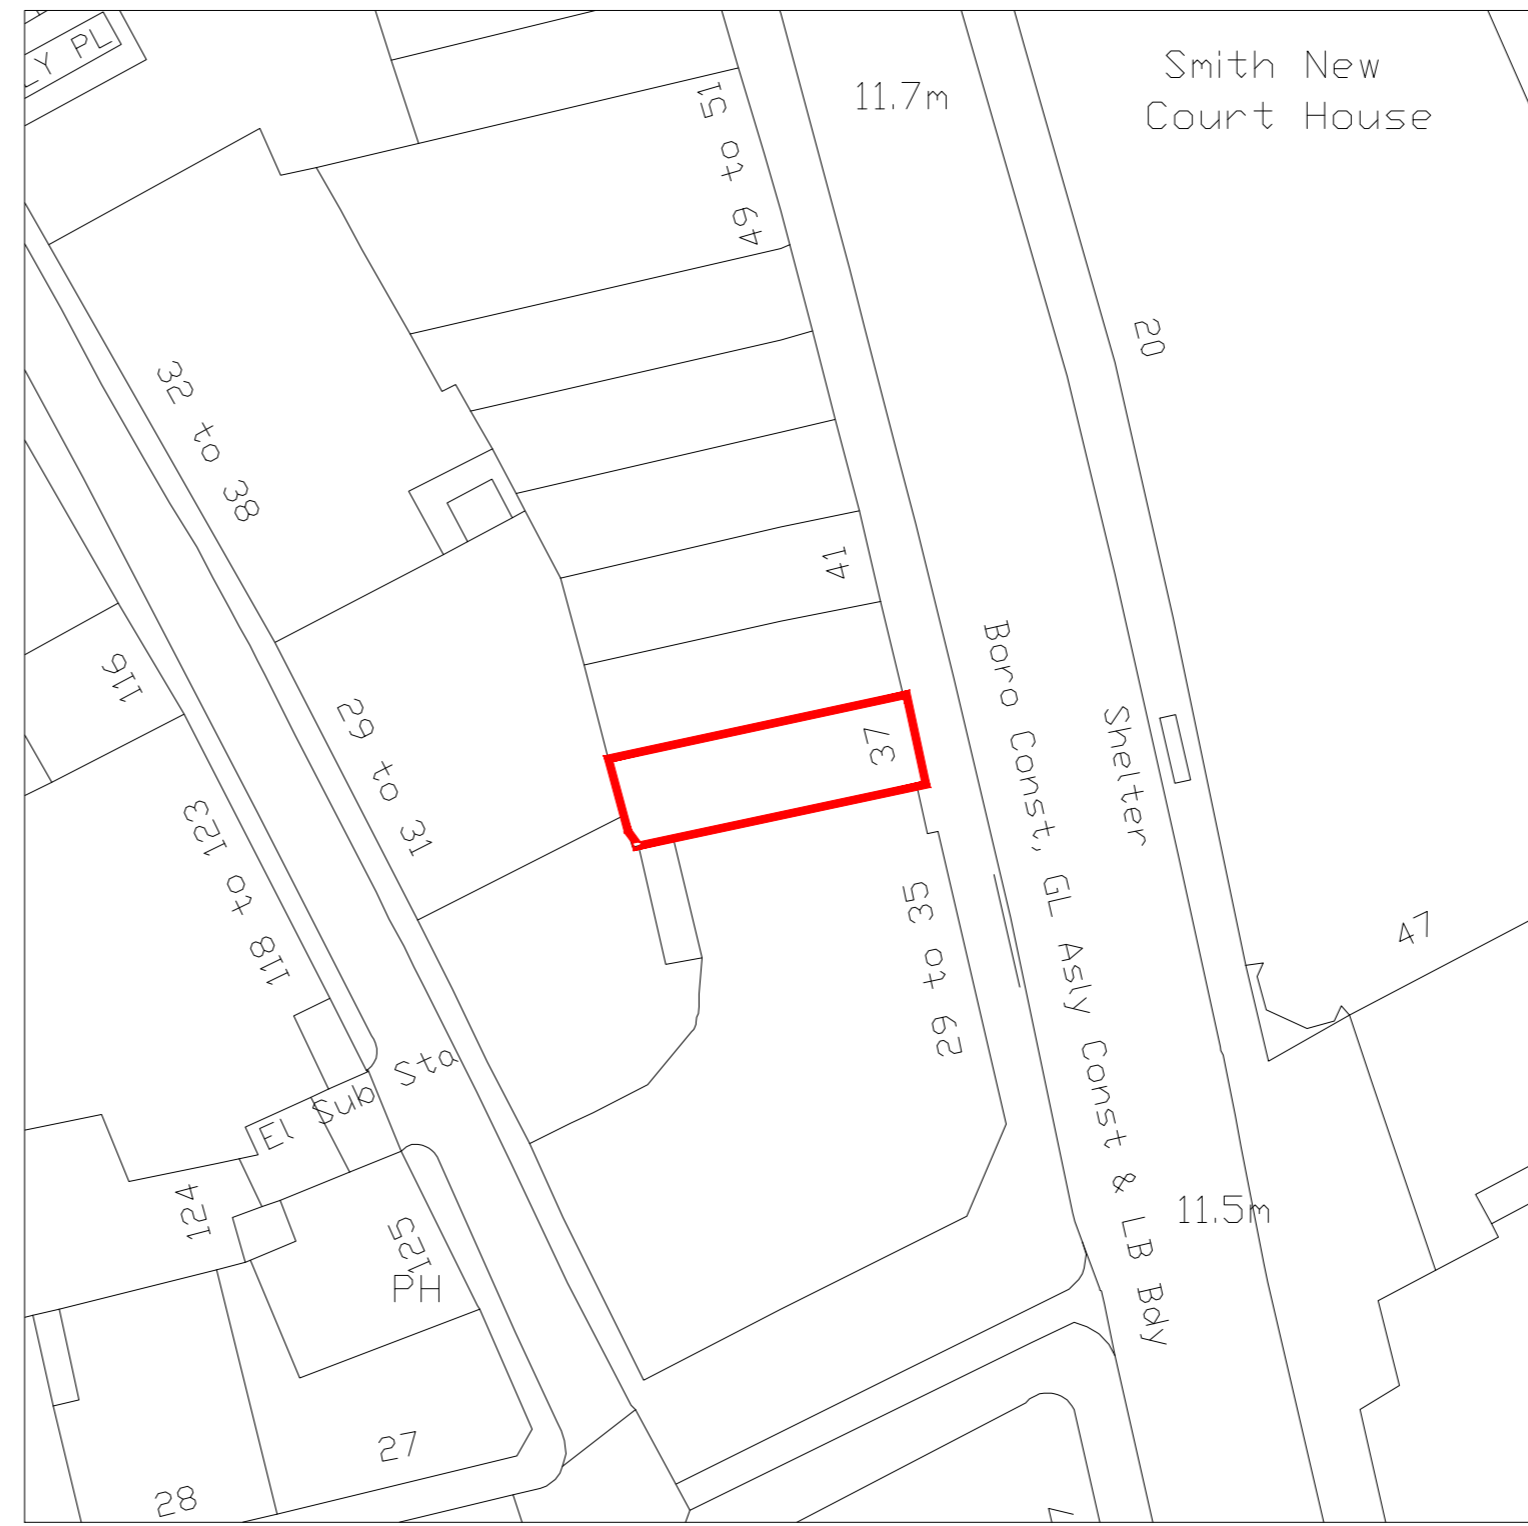

**02 SITE PLAN**  
1:500

 

**FOR PLANNING**