


KEY

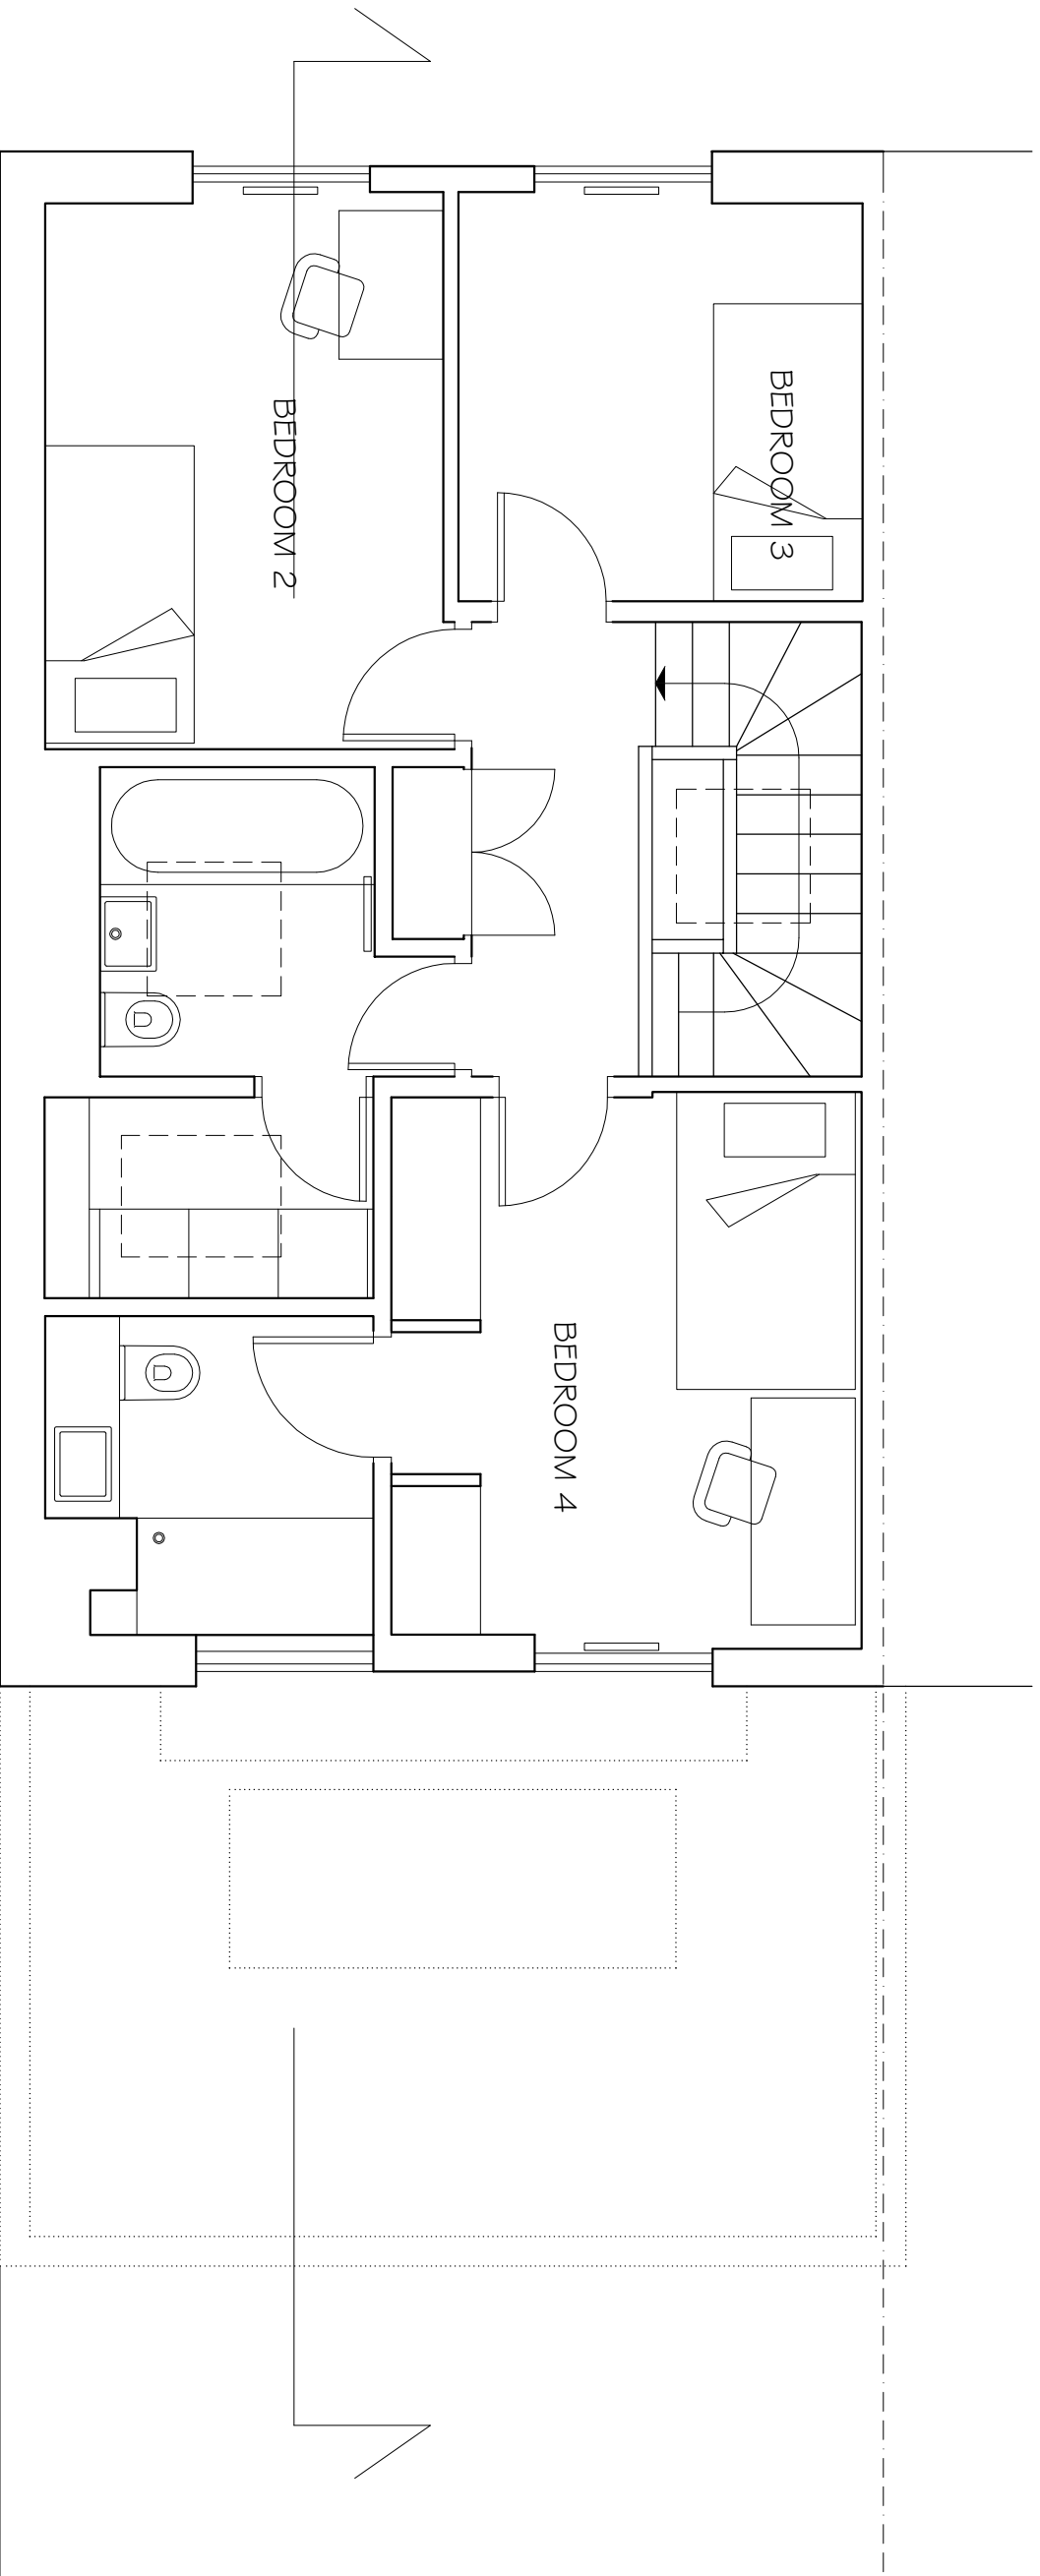

NOTES

1. Do not scale & print this drawing.
2. All dimensions are given unless otherwise stated by the contractor and each dimension is to be in its responsibility.
3. Report all drawing errors, omissions and discrepancies to the architect/designer.

KASIA WHITFIELD DESIGN

KASIA WHITFIELD
1002 WINDMILL
M. 07788203533

JOB 82 HAWTTRY ROAD
LONDON NW3 3SS
TITLE EXISTING SECOND FLOOR PLAN

DATE	SCALE	STATUS
2022.01.12	1:50@A3	EXISTING

PROJECT NO.	DRAWING NO.	REVISION
HR82/2	EX1	

