


KEY

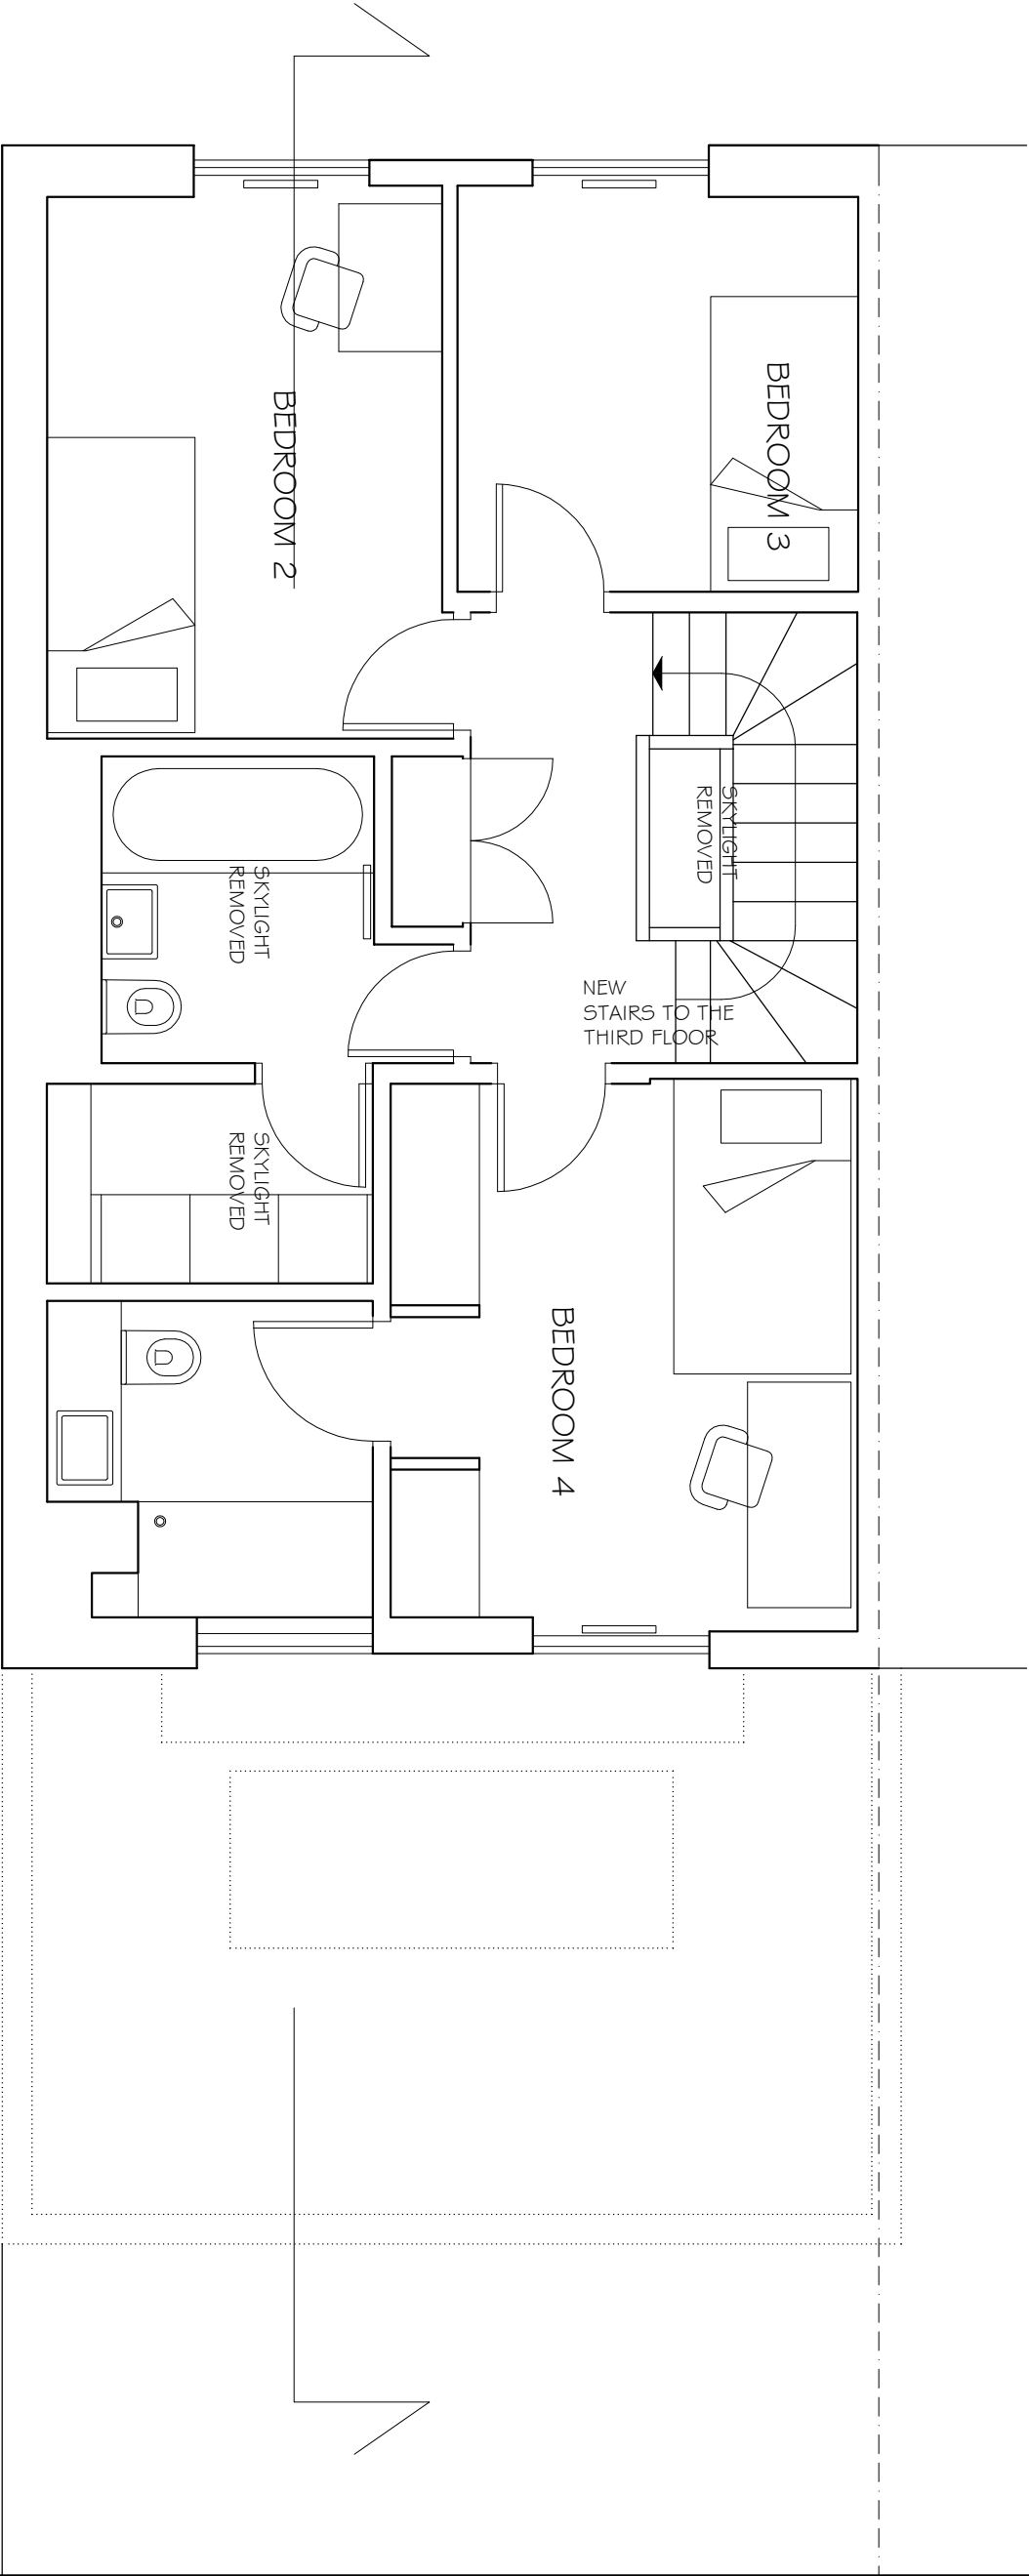

NOTES

1. Do not scale from this drawing.
2. Do not make any alterations to this drawing without the written consent of the architect.
3. Report all drawing errors, omissions and discrepancies to the architect/designer.

KASIA WHITFIELD DESIGN

KASIAWHITFIELD@GMAIL.COM
T: 020 73868682
M: 07989035353

JOB 82 HAWTREY ROAD
LONDON NW3 3SS

TITLE APPROVED SECOND FLOOR PLAN

DATE	SCALE	STATUS
2022.11.14	1:50@A3	APPROVED
PROJECT NO.	DRAWING NO.	REVISION
HR82/3	AP1	

0m 5m