


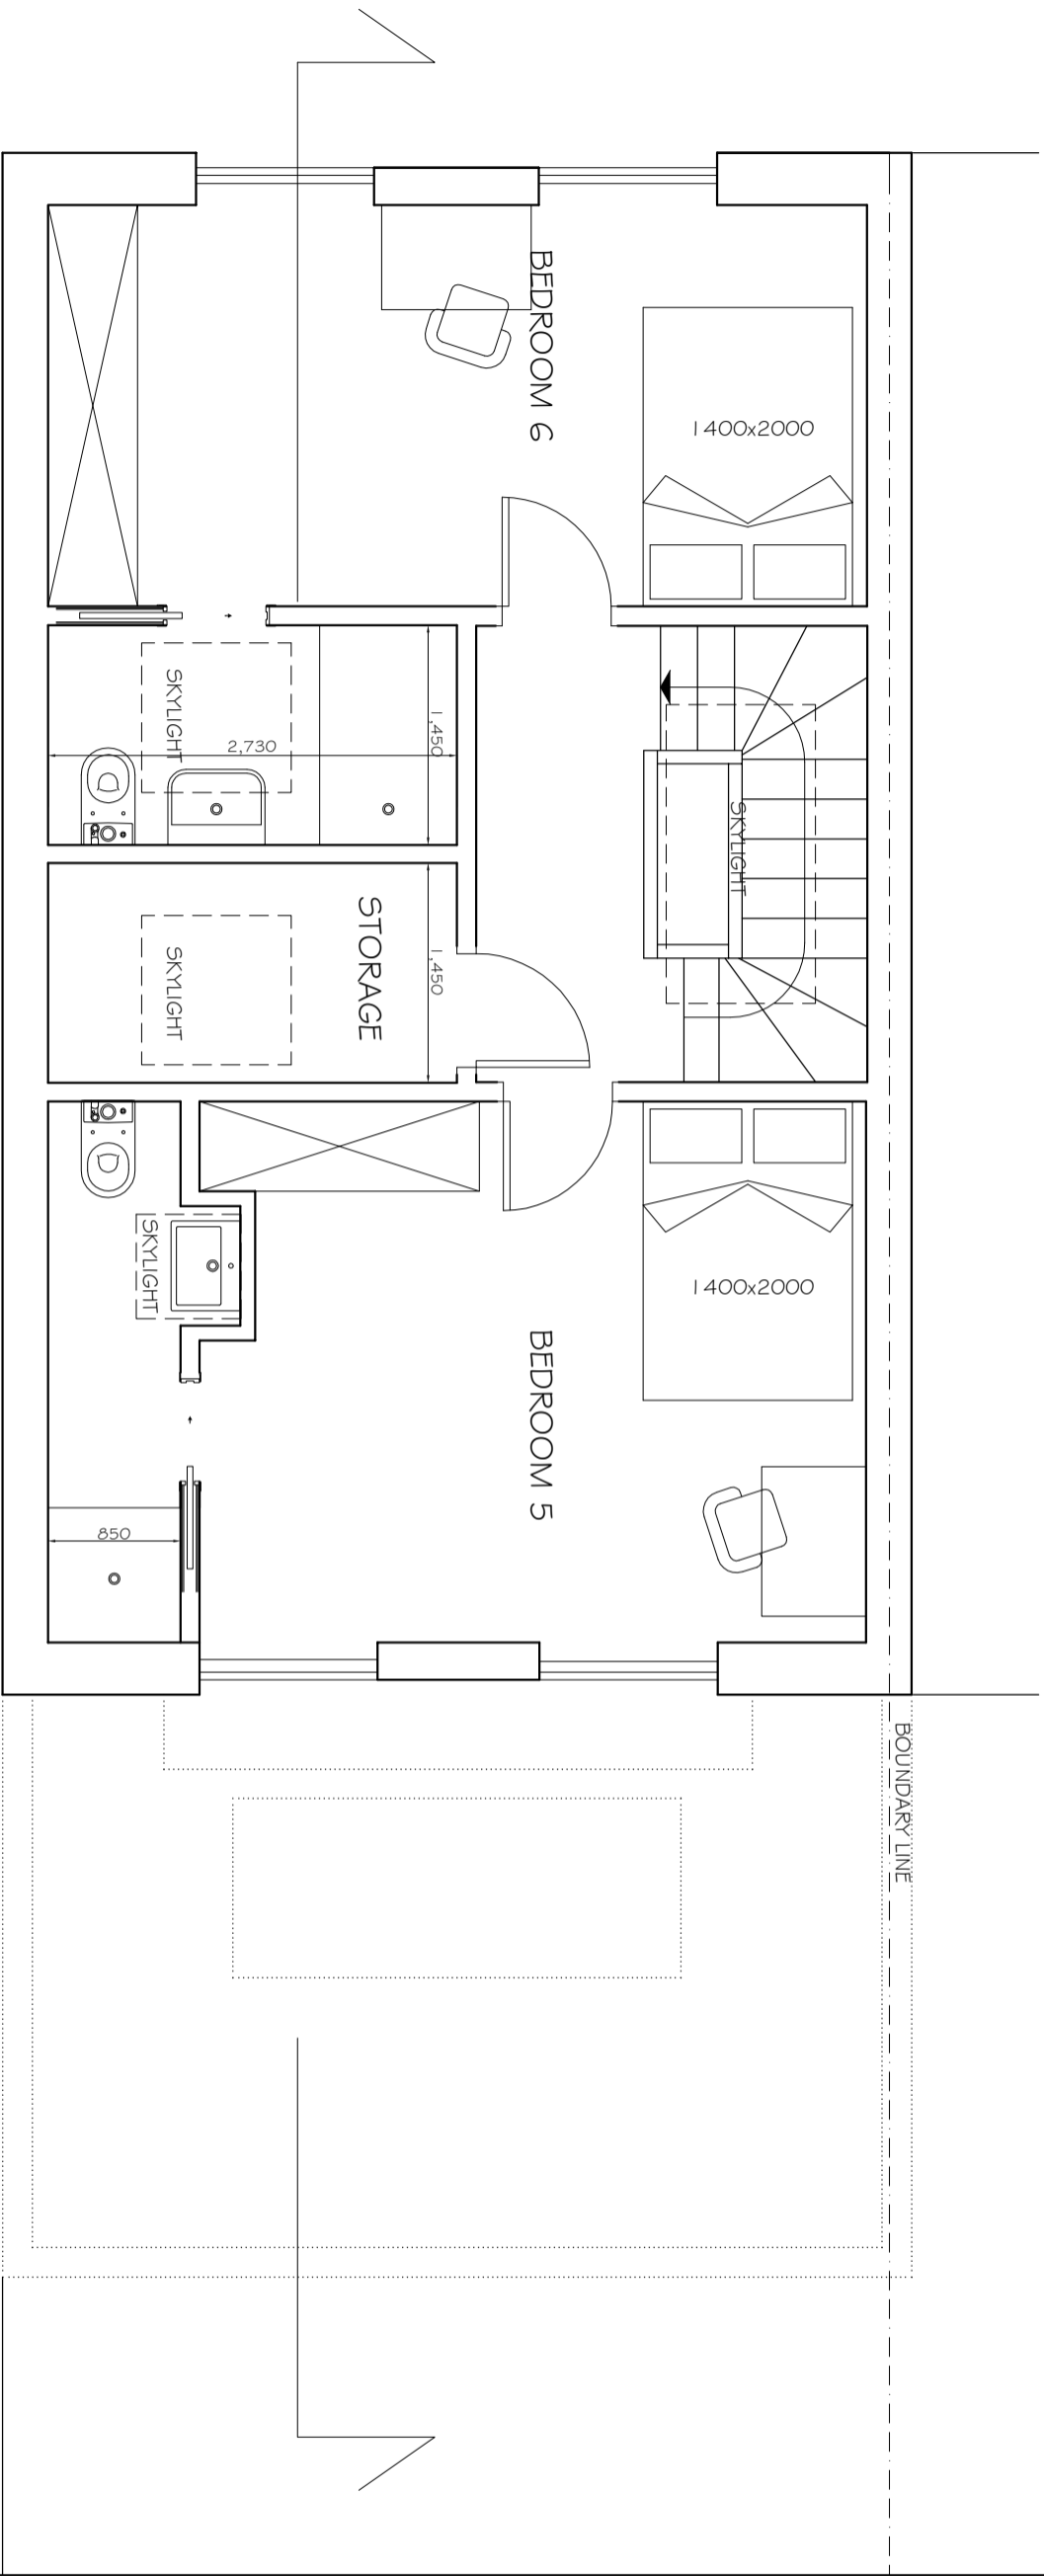

KEY



NOTES
1. Do not scale & print this drawing
2. All dimensions are in millimeters unless otherwise stated by the contractor and each dimension to be in its responsibility
3. Report all drawing errors, omissions and discrepancies to the architect/designer.

KASIA WHITEFIELD DESIGN

KASIA WHITEFIELD@GMAIL.COM
1, 2023 HAWTTREY ROAD
M. 07788203533

JOB 82 HAWTTREY ROAD
LONDON NW3 3SS
TITLE APPROVED THIRD FLOOR PLAN

DATE	SCALE	STATUS
2022.11.14	1:50@A3	APPROVED

PROJECT NO.	DRAWING NO.	REVISION
HR82/3	AP2	

0m

5m