


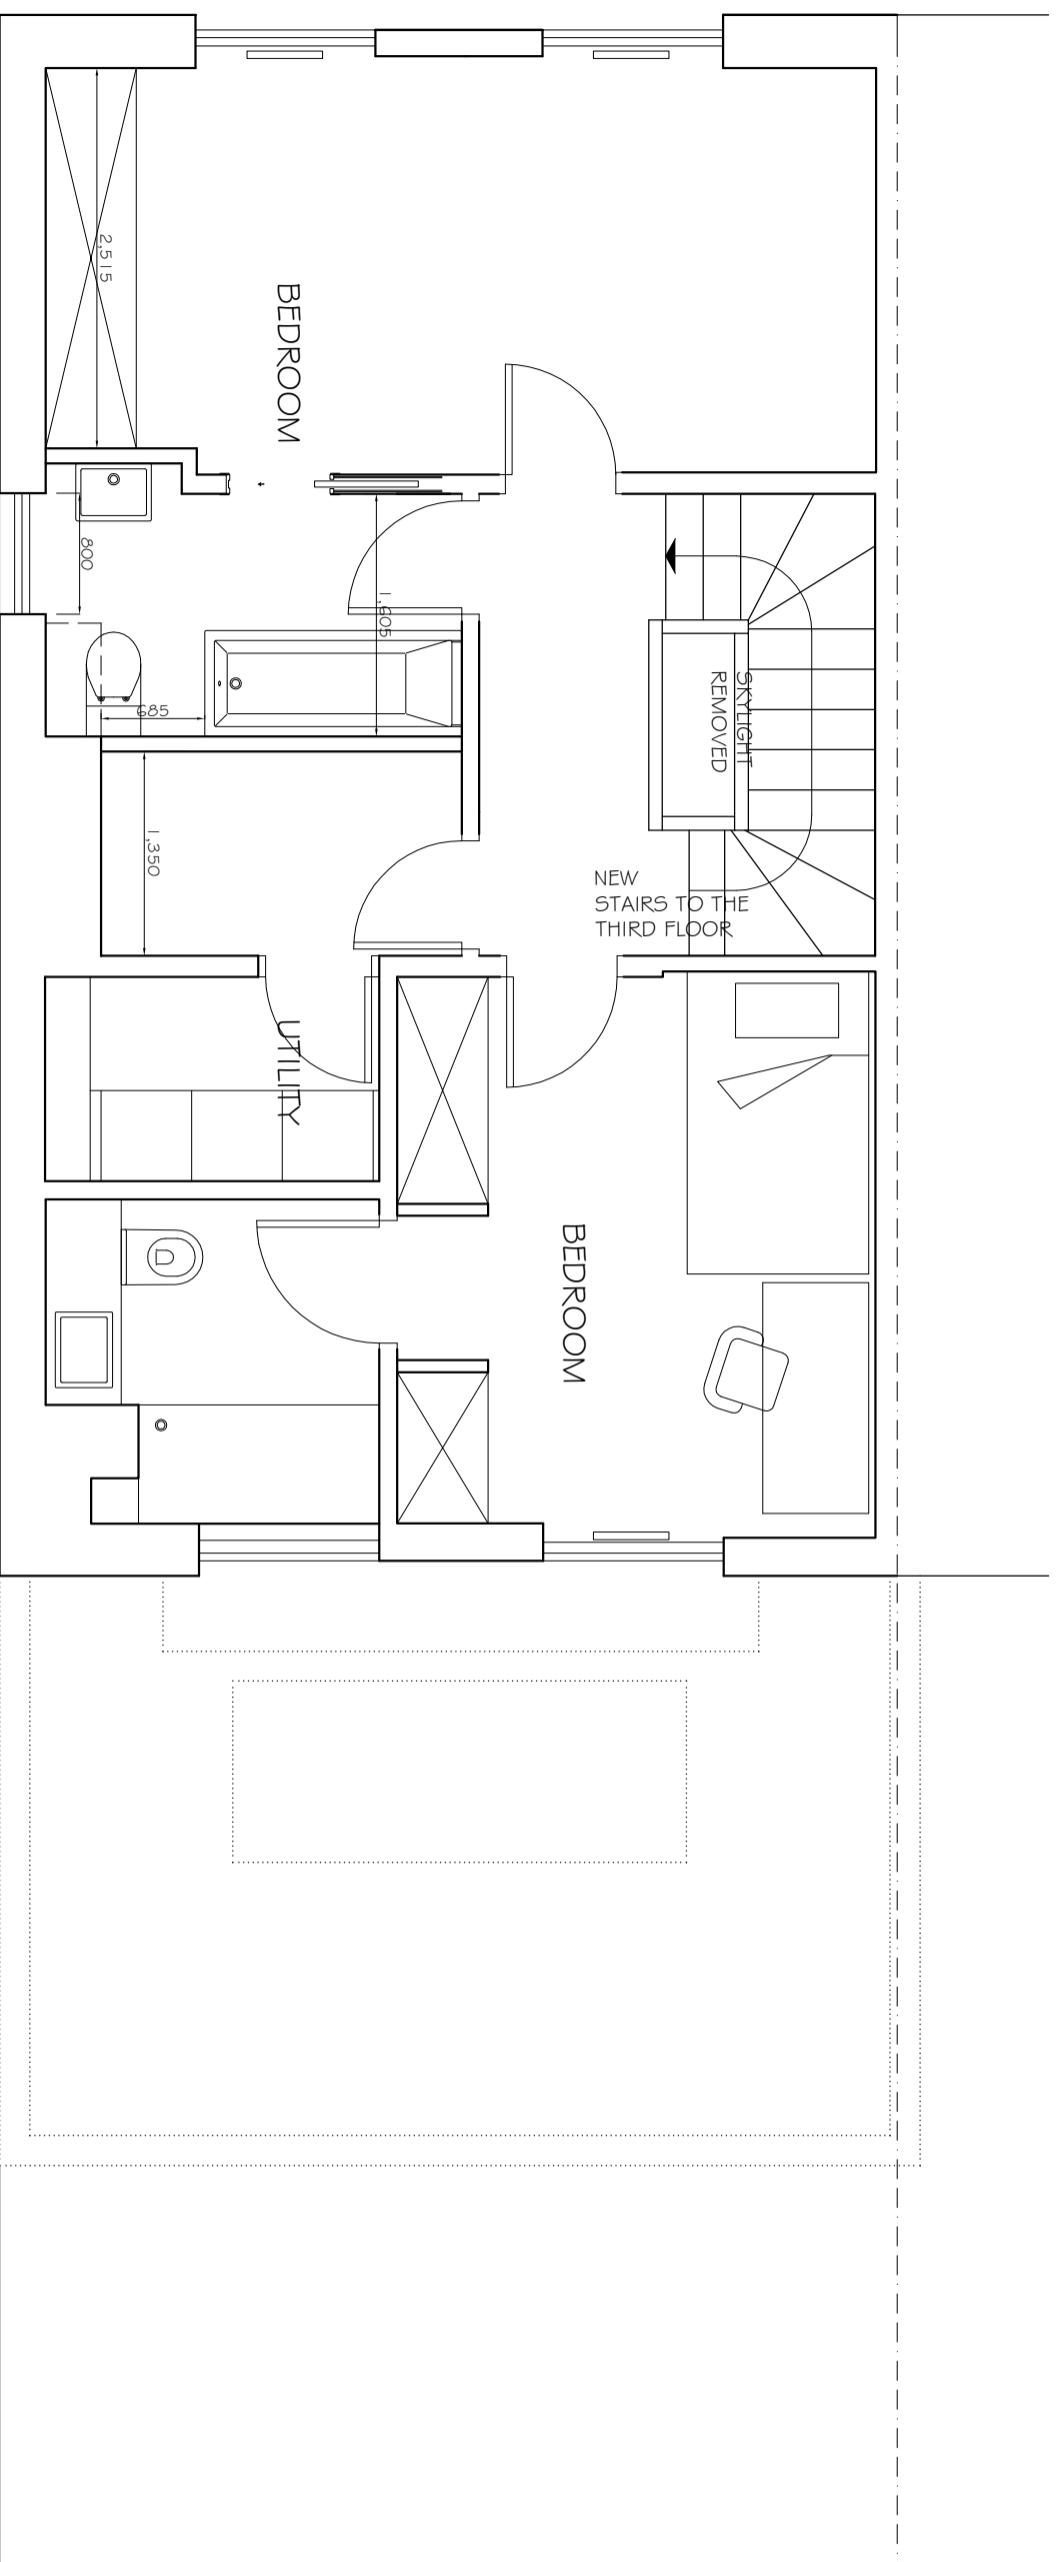

KEY



PROPOSED NEW WINDOW

NOTES
1. Do not scale from this drawing.
2. All dimensions are in millimeters unless otherwise stated.
3. Report all drawing errors, omissions and discrepancies to the architect/designer.

KASIA WHITFIELD DESIGN

KASIA WHITFIELD@GMAIL.COM
1, 2023, HAWTREY ROAD
M. 07788203533

JOB 82 HAWTREY ROAD
LONDON NW3 3SS
TITLE PROPOSED SECOND FLOOR PLAN

DATE	SCALE	STATUS
2022.11.14	1:50@A3	PLANNING

PROJECT NO.	DRAWING NO.	REVISION
HR82/4	PP1	

0m

5m