


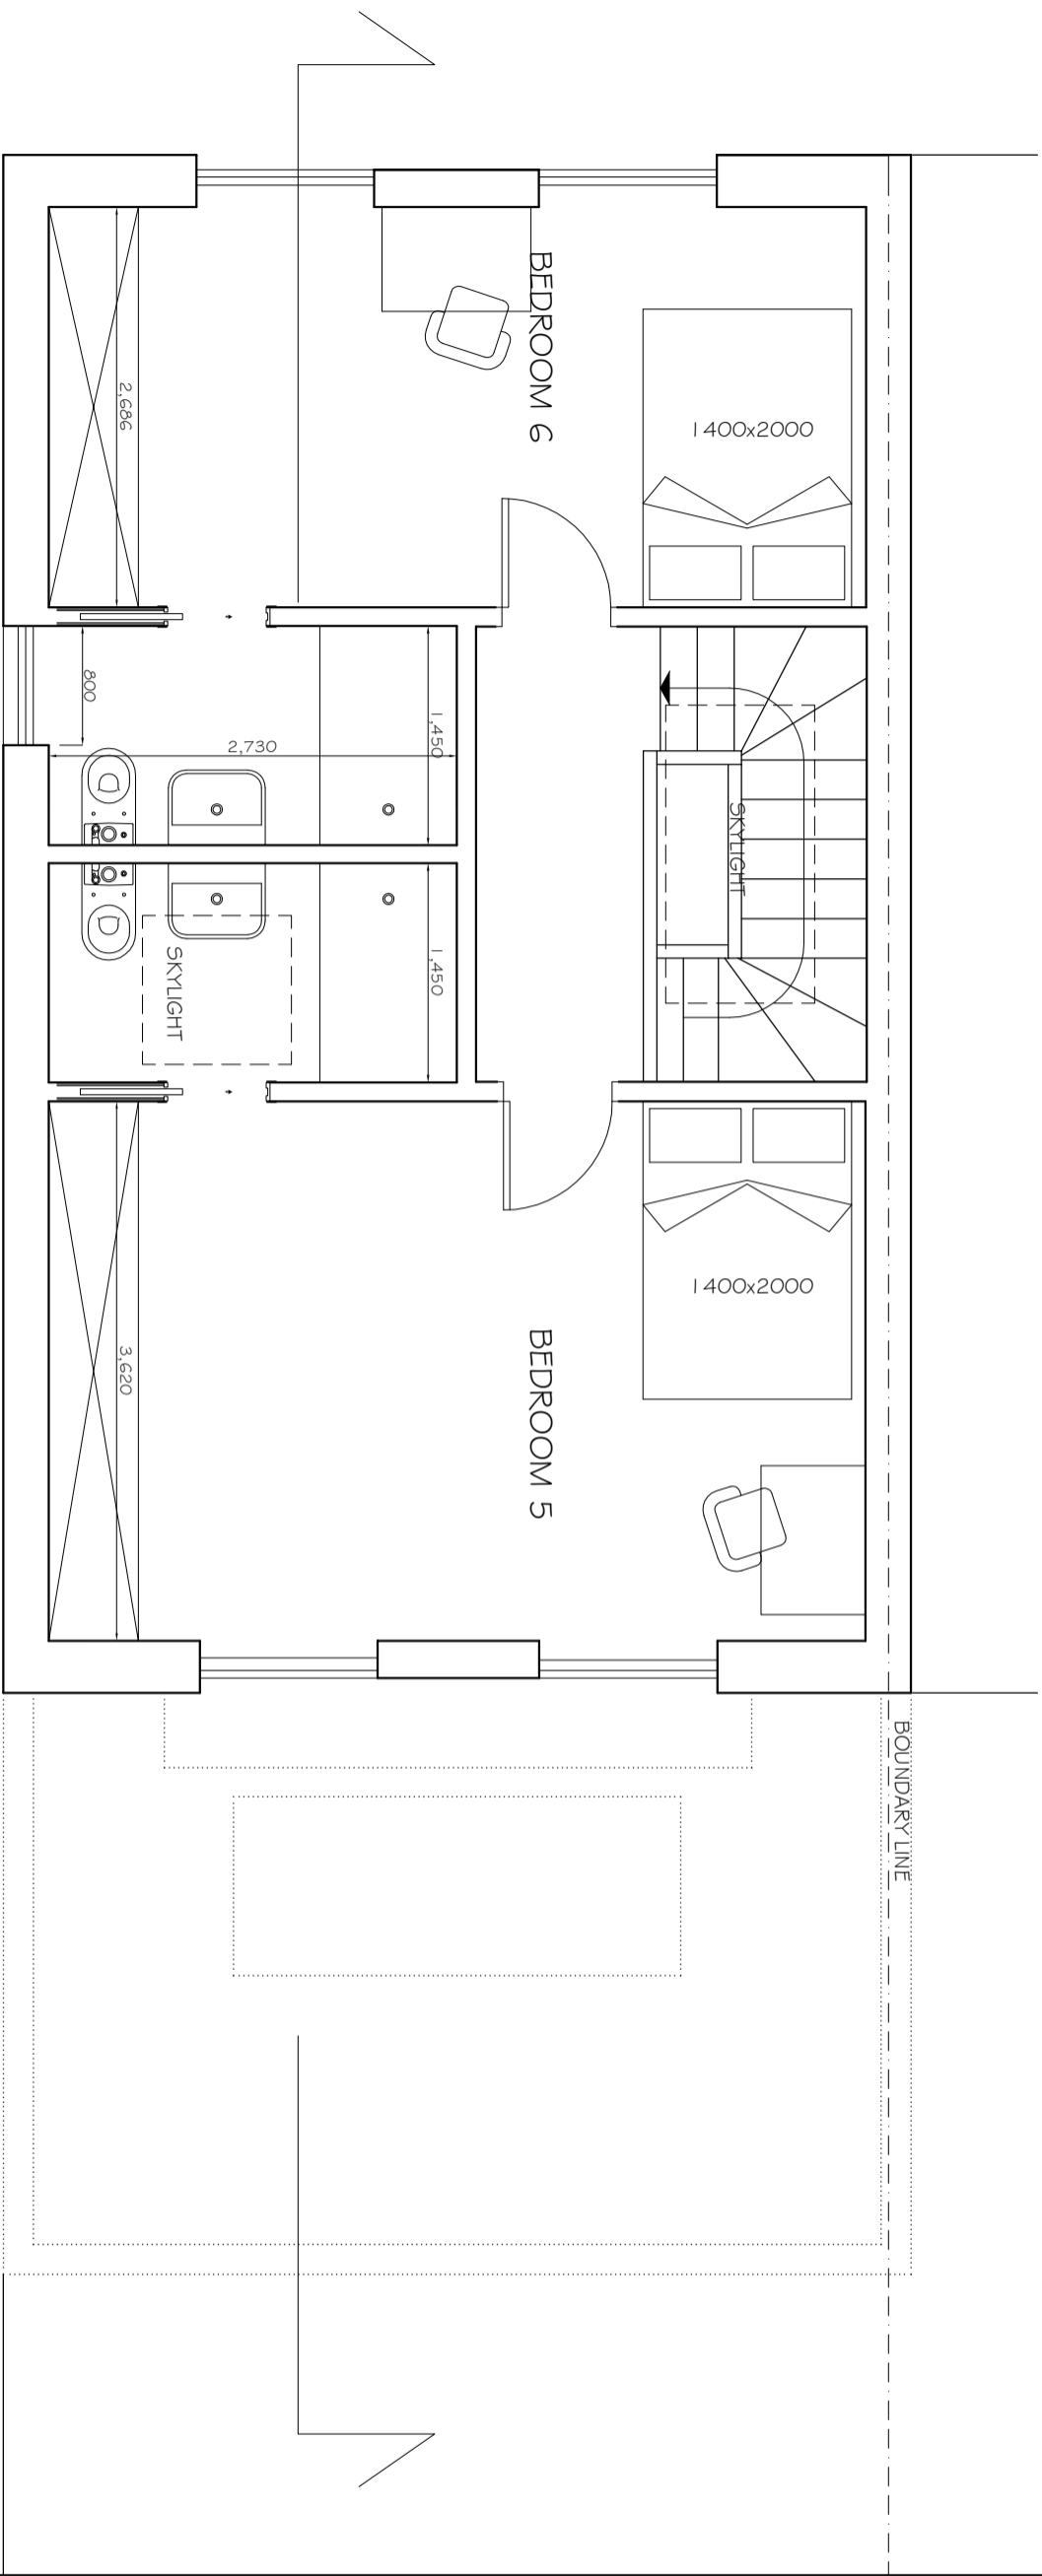

KEY



NOTES

1. Do not scale & print this drawing.
2. All dimensions are given unless otherwise stated by the contractor and each dimension shall be to the nearest millimetre.
3. Report all drawing errors, omissions and discrepancies to the architect/designer.

KASIA WHITEFIELD DESIGN

KASIA WHITEFIELD@GMAIL.COM
1, 2023, 11, 14
M: 07788203533

JOB: 82 HAWTTREY ROAD
LONDON NW3 3SS
TITLE: PROPOSED THIRD FLOOR PLAN

DATE	SCALE	STATUS
2022.11.14	1:500@A3	PLANNING
PROJECT NO.	DRAWING NO.	REVISION
HR82/4	PP2	