
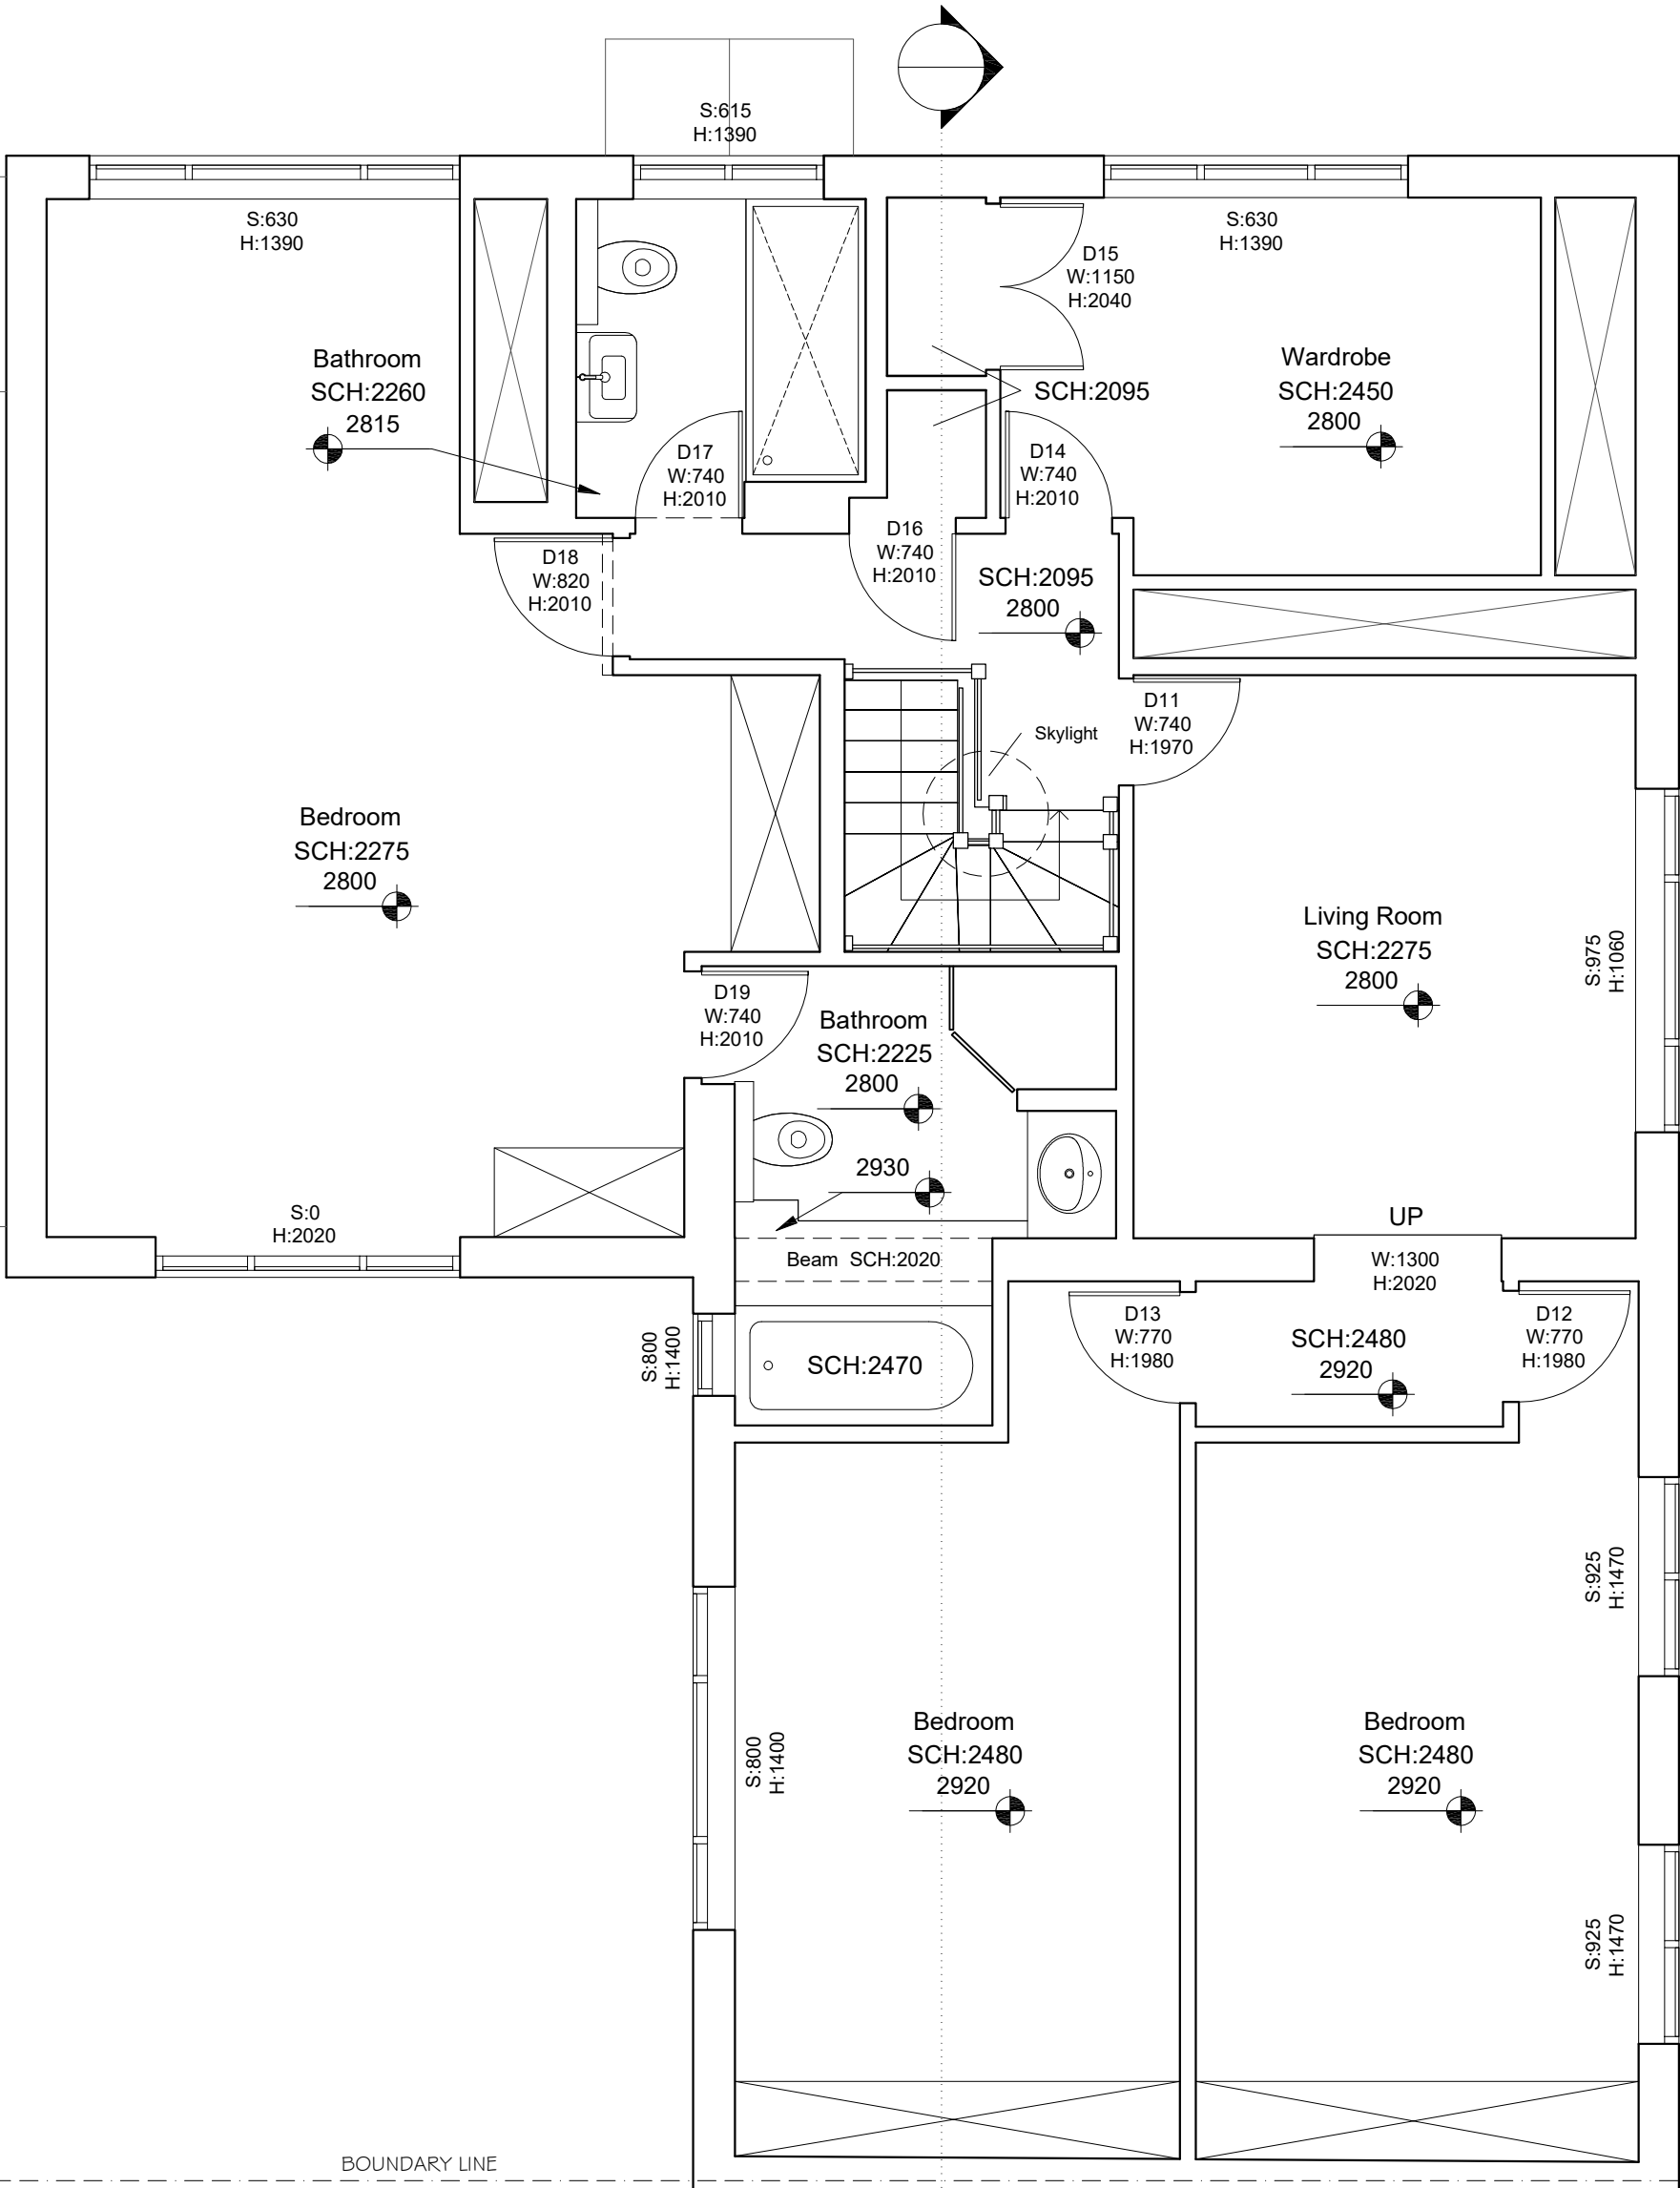


 

BOUNDARY LINE

- NOTES
1. Do not scale from this drawing.
 2. All dimensions to be checked on site by the contractor and such dimensions to be his responsibility.
 3. Report all drawing errors, omissions and discrepancies to the architect/designer.

KASIA WHITFIELD DESIGN			
KASIAWHITFIELD@GMAIL.COM T: 020 75868624 M: 07985035333			
JOB		106 HAWTREY ROAD LONDON NW3 3SS	
TITLE		EXISTING FIRST FLOOR PLAN	
DATE	SCALE	STATUS	
2022.09.07	1:50@A3	SURVEY	
PROJECT NO.	DRAWING NO.	REVISION	
HR106	EX1		

0m

5m