


KEY

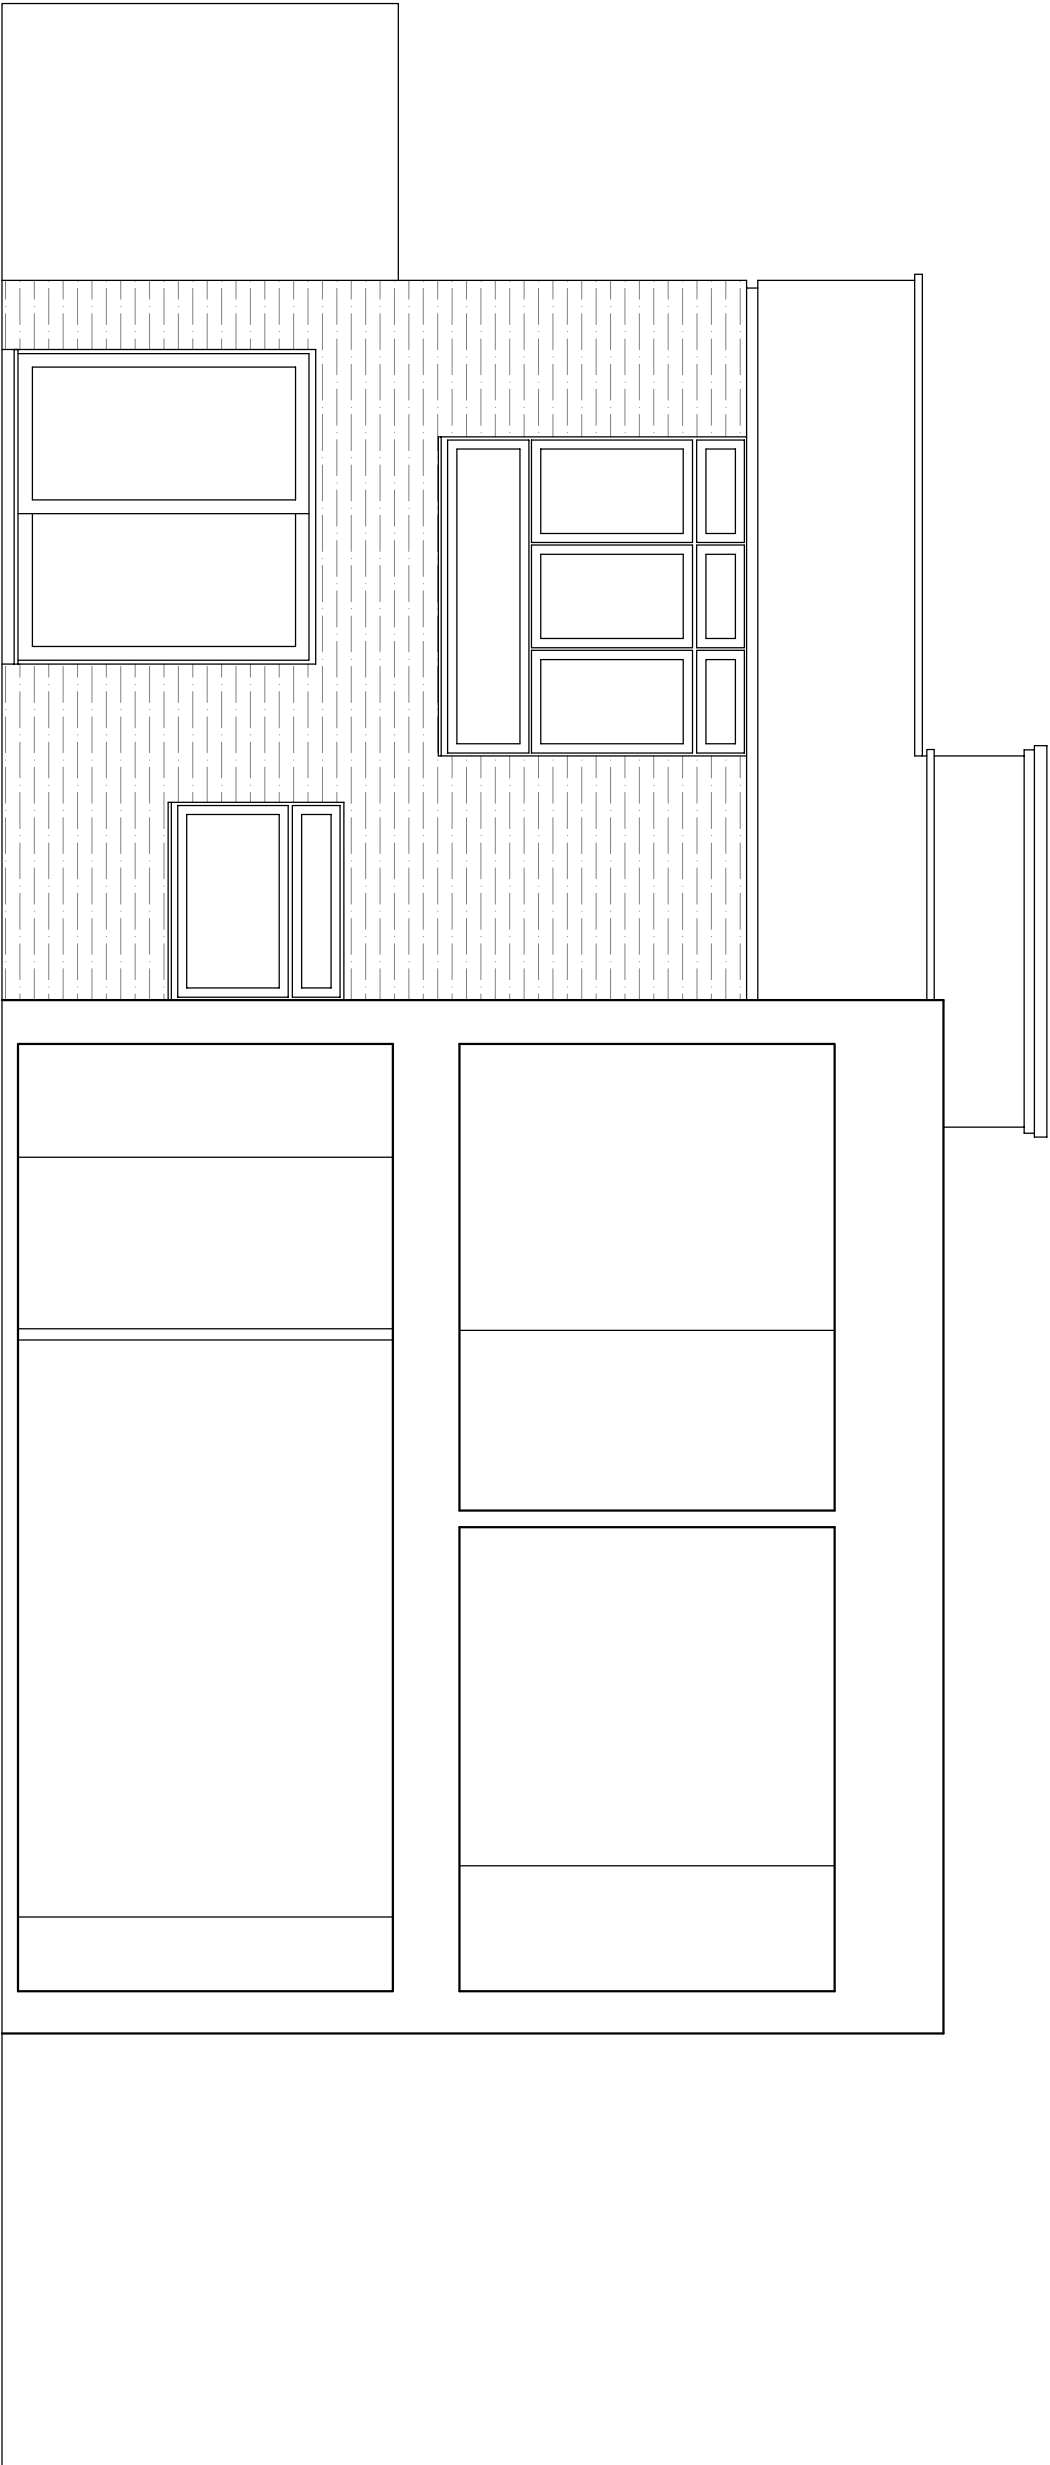

NOTES

1. Do not scale from this drawing.

2. All dimensions are to be confirmed by the contractor and shall remain open to the architect's discretion.

3. Report all drawing errors, omissions and discrepancies to the architect/designer.

KASIA WHITFIELD DESIGN

KASIAWHITFIELD@GMAIL.COM
T: 020 7386662
M: 0798903533

JOB 106 HAWTREY ROAD
LONDON NW3 3SS

TITLE EXISTING REAR ELEVATION

DATE	SCALE	STATUS
2022.09.07	1:50@A3	SURVEY
PROJECT NO.	DRAWING NO.	REVISION
HR106	EX5	