


KEY

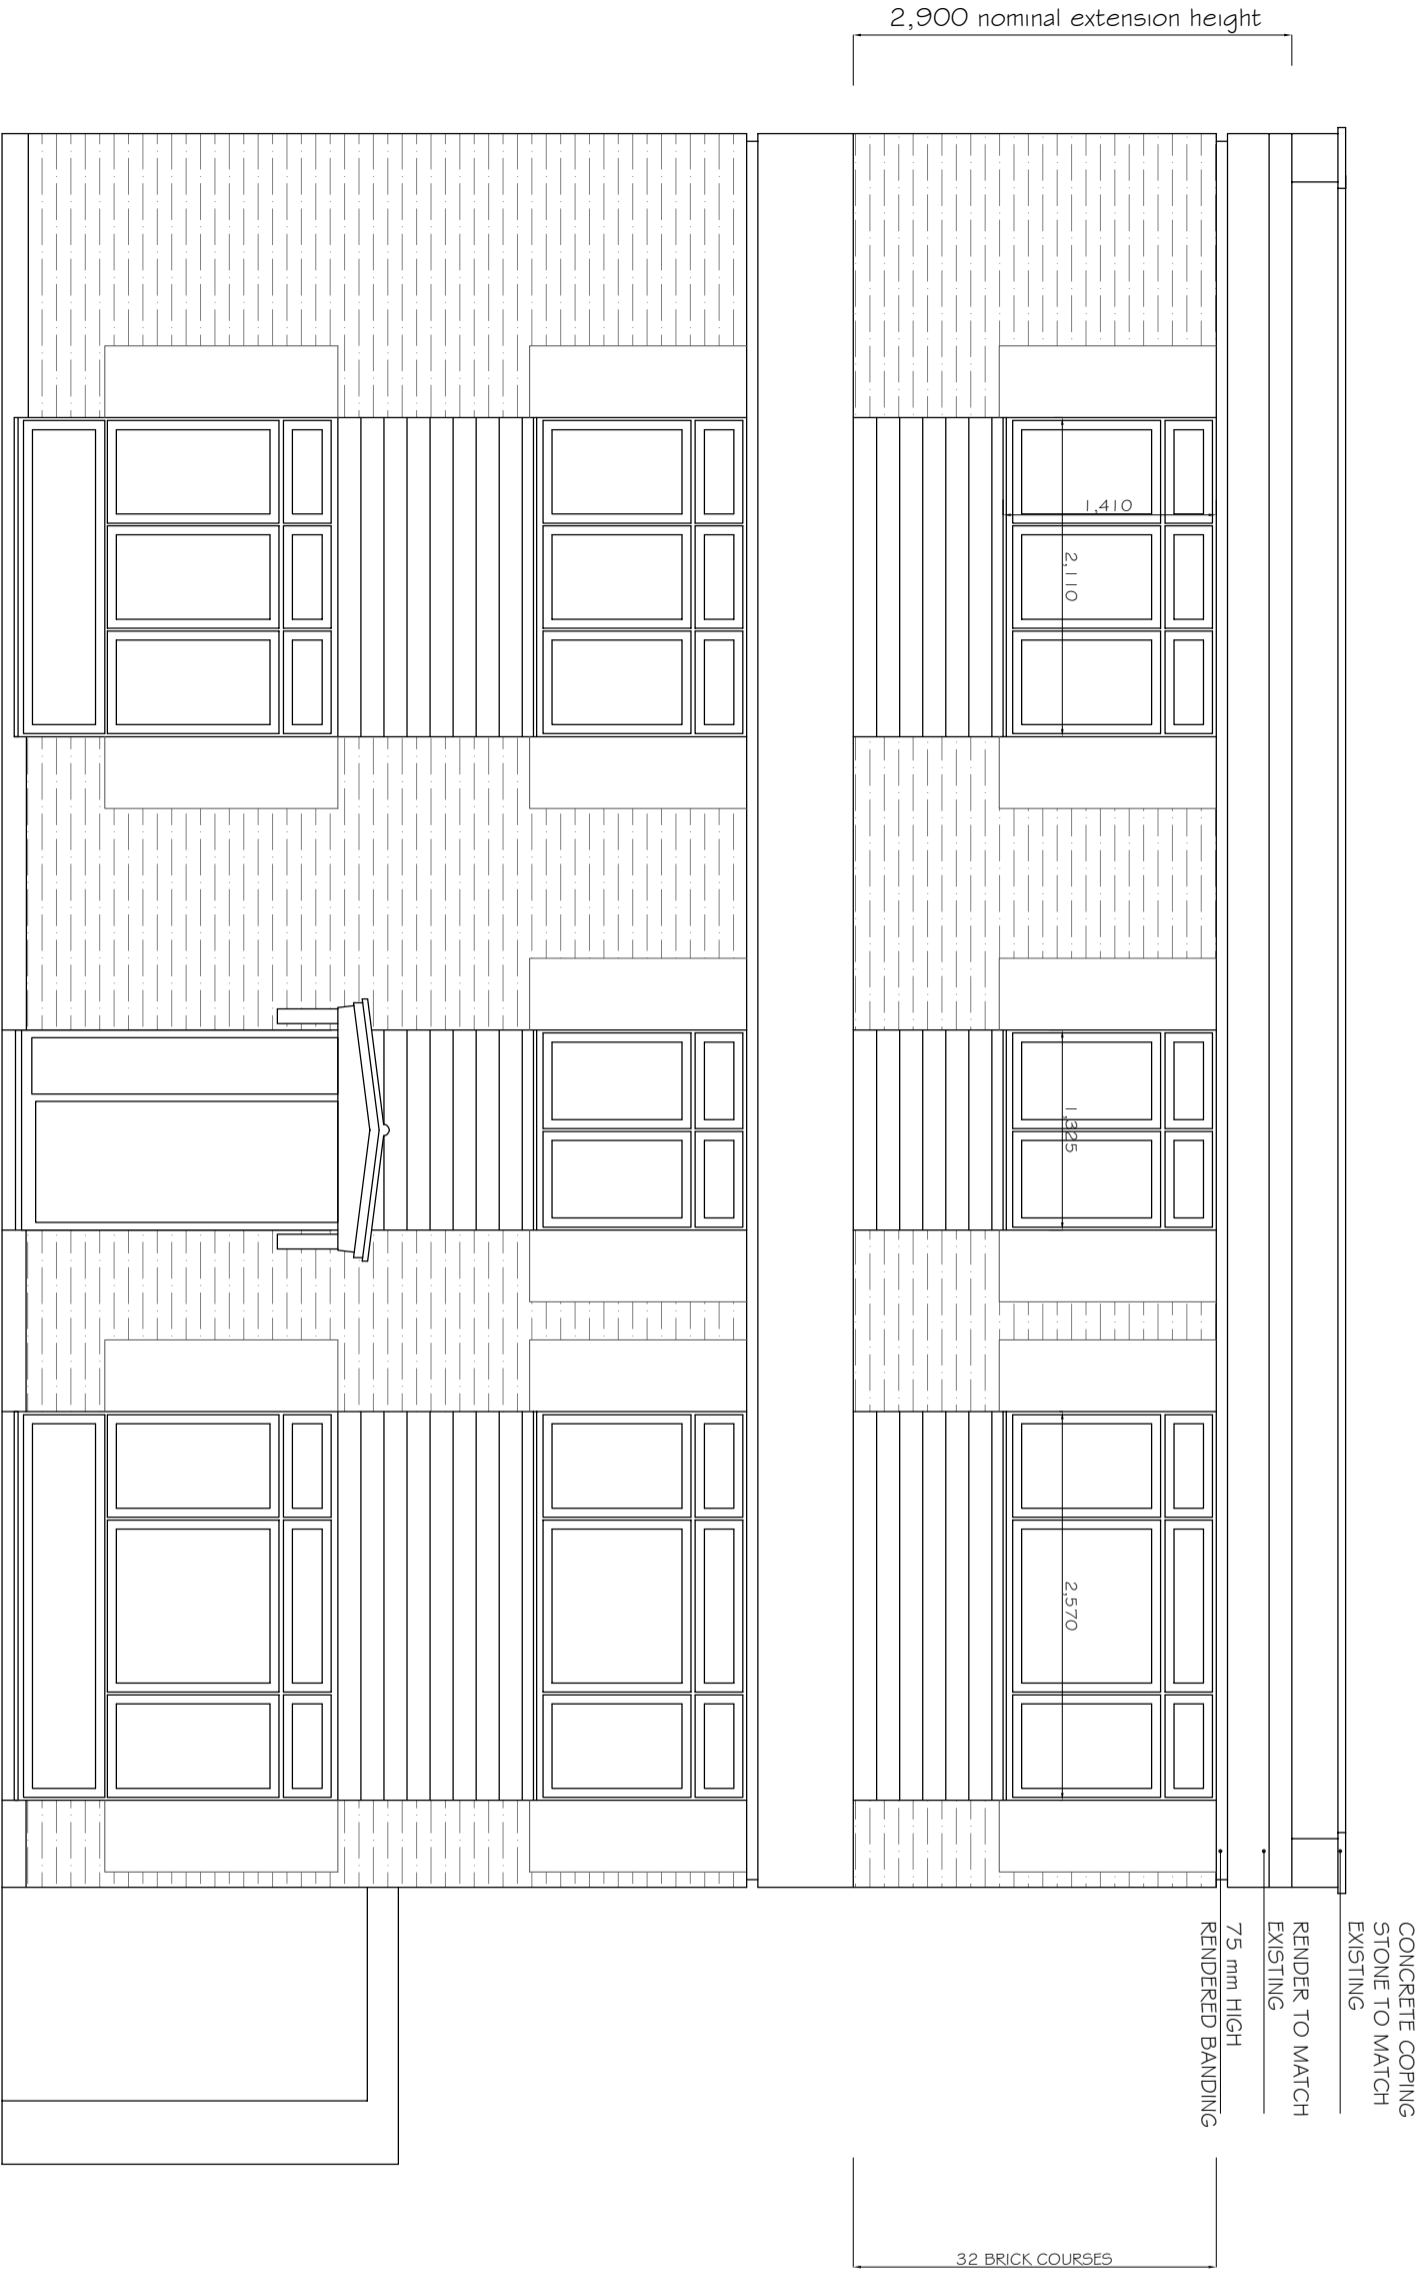

CONCRETE COPING
STONE TO MATCH
EXISTING

RENDER TO MATCH
EXISTING

75 mm HIGH

RENDERED BANDING

NOTES

1. Do not scale & on this drawing
2. All dimensions are given unless otherwise stated by the contractor and each dimension to be in its entirety
3. Report all drawing errors, omissions and discrepancies to the architect/designer.

KASIA WHITFIELD DESIGN

KASIA WHITFIELD
1003 WINDERS
M. 07789203533

JOB
106 HAWTREY ROAD
LONDON NW3 3SS

TITLE
PROPOSED FRONT ELEVATION

DATE	SCALE	STATUS
2022.09.20	1:50@A3	PROPOSED

PROJECT NO.	DRAWING NO.	REVISION
HR106	PP4	