


KEY

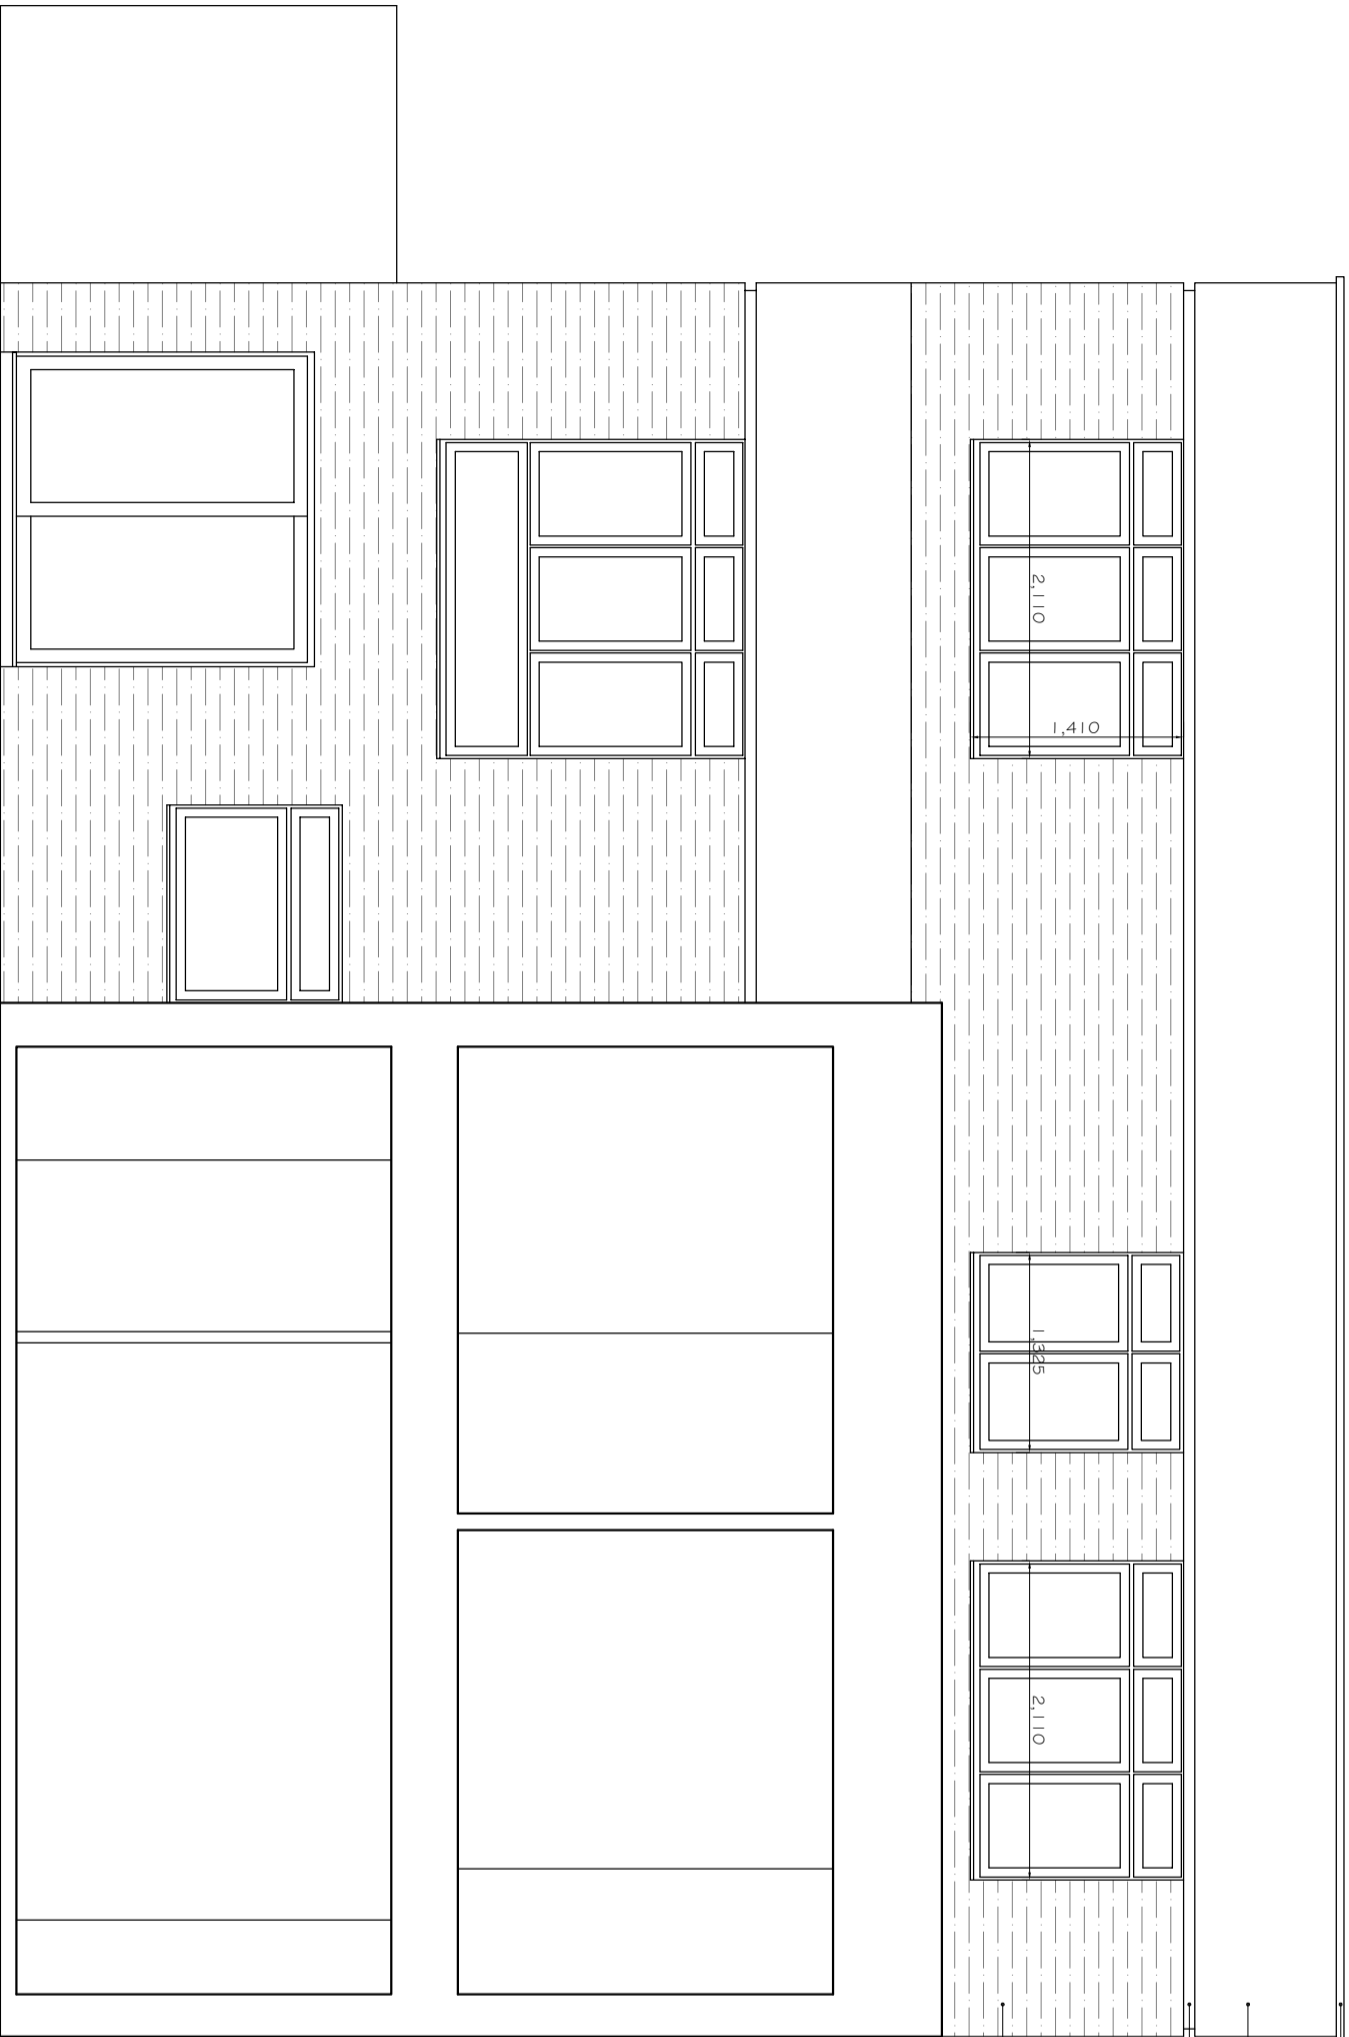

CONCRETE COPING  
STONE TO MATCH  
EXISTING

RENDER TO MATCH  
EXISTING

75 mm HIGH  
RENDERED BANDING

BRICKWORK TO  
MATCH EXISTING

NOTES

1. Do not scale & print this drawing.
2. All dimensions are in millimeters unless otherwise stated.
3. Report all drawing errors, omissions and discrepancies to the architect/designer.

**KASIA WHITFIELD DESIGN**

KASIA WHITFIELD  
1003 WINDERS  
M. 07882035353

JOB  
106 HAWTREY ROAD  
LONDON NW3 3SS

TITLE  
PROPOSED REAR ELEVATION

DATE 2022.09.20 SCALE 1:50@A3 STATUS PROPOSED  
PROJECT NO. DRAWING NO. REVISION

HR106 PP5

0m

5m