

Existing Lower Ground Floor PLAN 1:50



Hamways House
 104 Station Road East
 Oxted
 Surrey
 RH8 0QB

01883 730890
www.hamways.com
enquiries@hamways.com


Job Title
 85 A&B Fitzjohns Avenue
 Hampstead
 London
 NW3 6NY

Drawing Title
 Existing Lower
 Ground Floor PLAN

Date drawn August 2021
Scale 1:50
Draw by DJW
Drawing No. 1

Revisions
 None

No dimension to be scaled for construction purposes. Contractor to check dimensions (including those implied by fittings) prior to carrying out work. © Hamways Ltd 2019

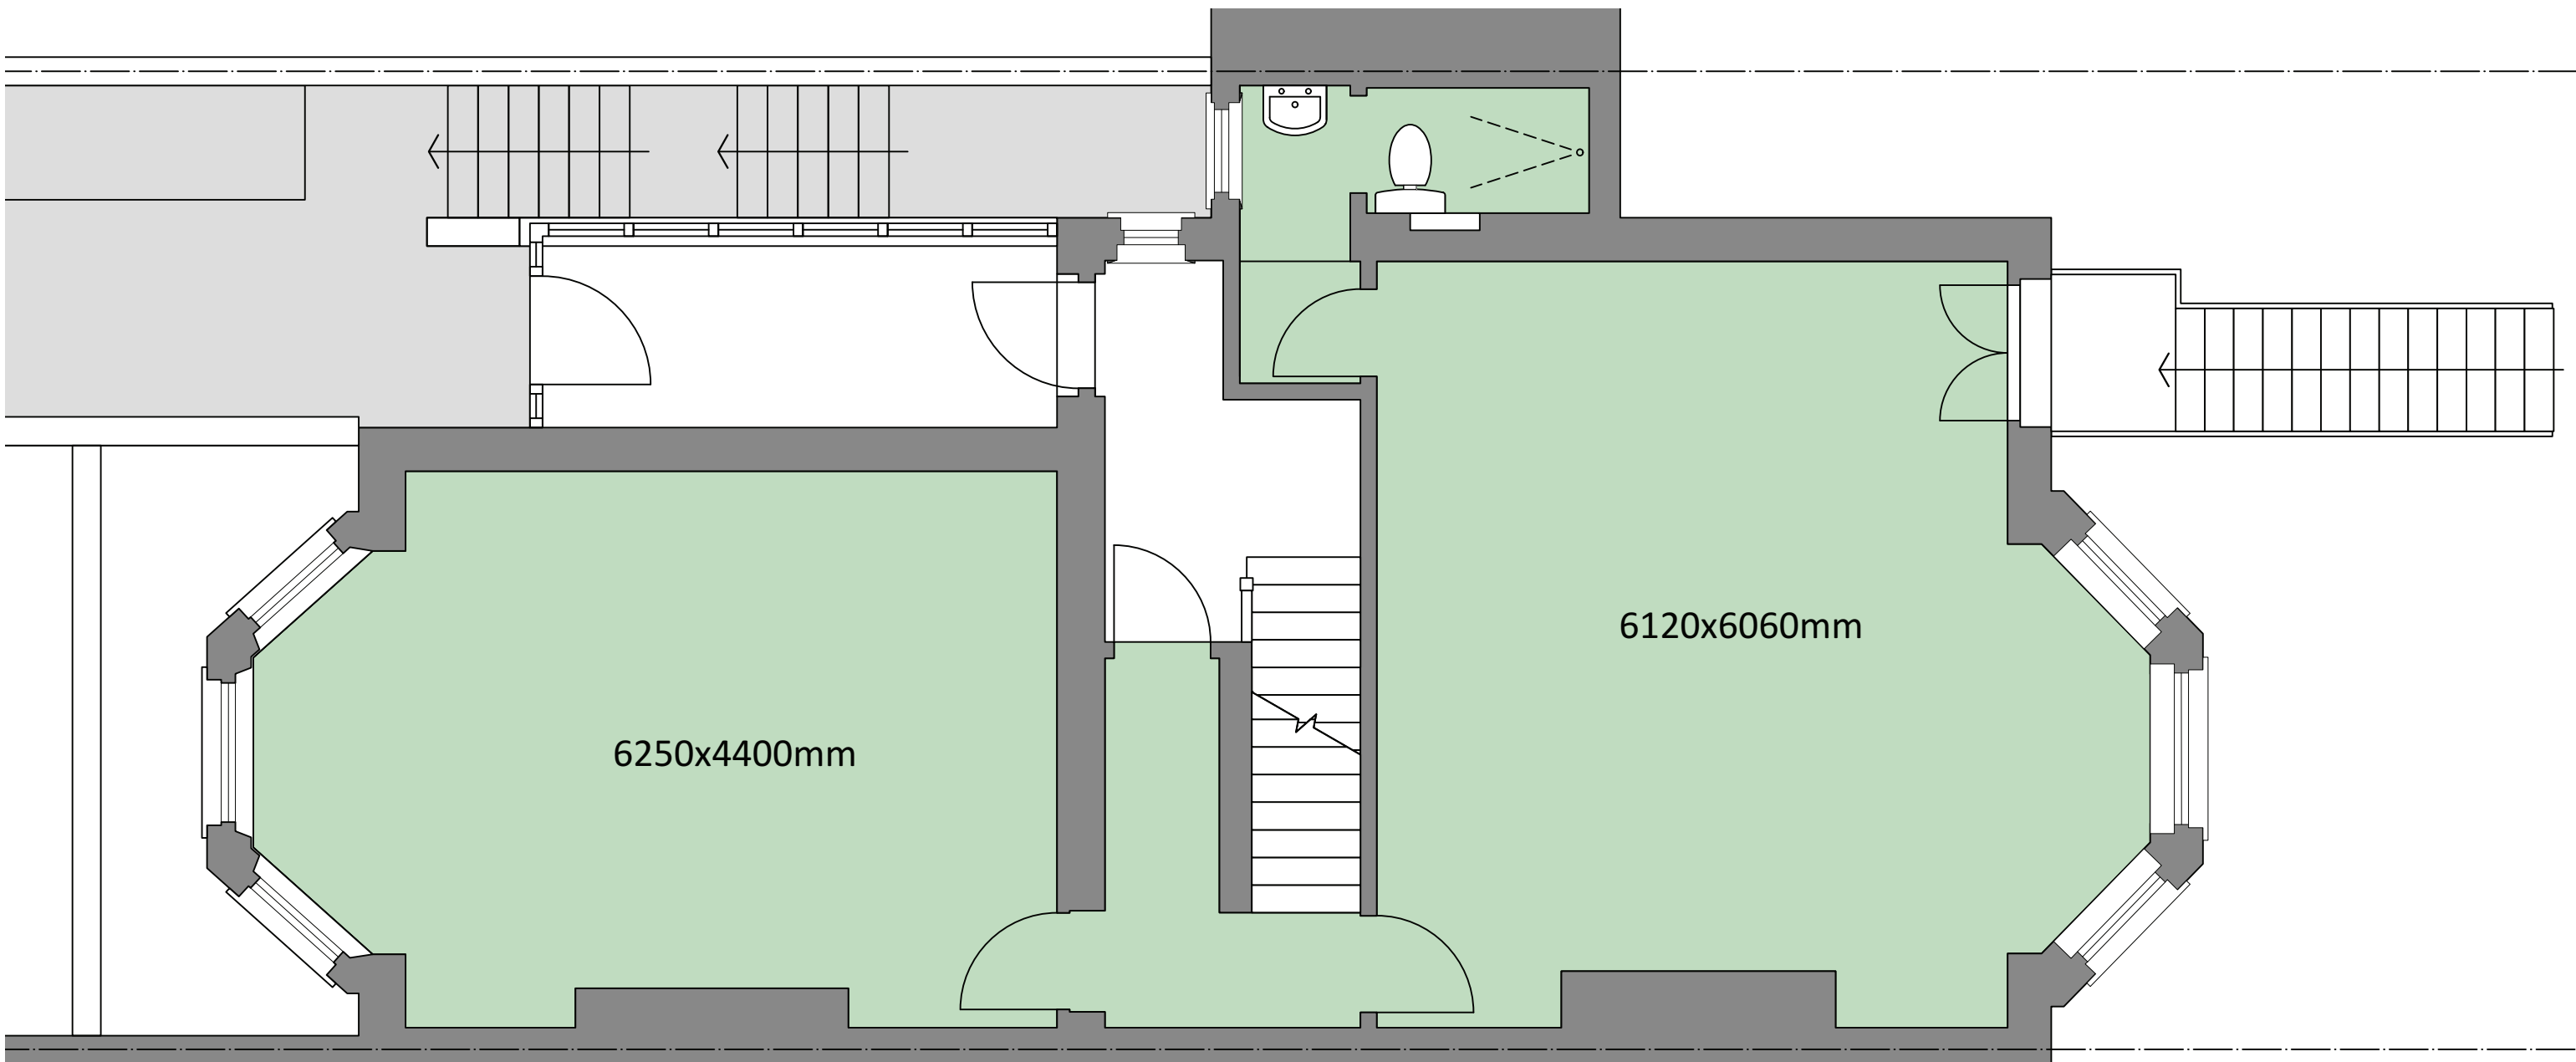


Existing Ground Floor PLAN 1:50



Hamways House
 104 Station Road East
 Oxted
 Surrey
 RH8 0QB

01883 730890
 www.hamways.com
 enquiries@hamways.com

Job Title 85 A&B Fitzjohns Avenue Hampstead London NW3 6NY	Drawing Title Existing Ground Floor PLAN	Date drawn August 2021 Scale 1:50 Draw by DJW Drawing No. 2	Revisions None	No dimension to be scaled for construction purposes. Contractor to check dimensions (including those implied by fittings) prior to carrying out work. © Hamways Ltd 2019
---	---	--	--------------------------	--

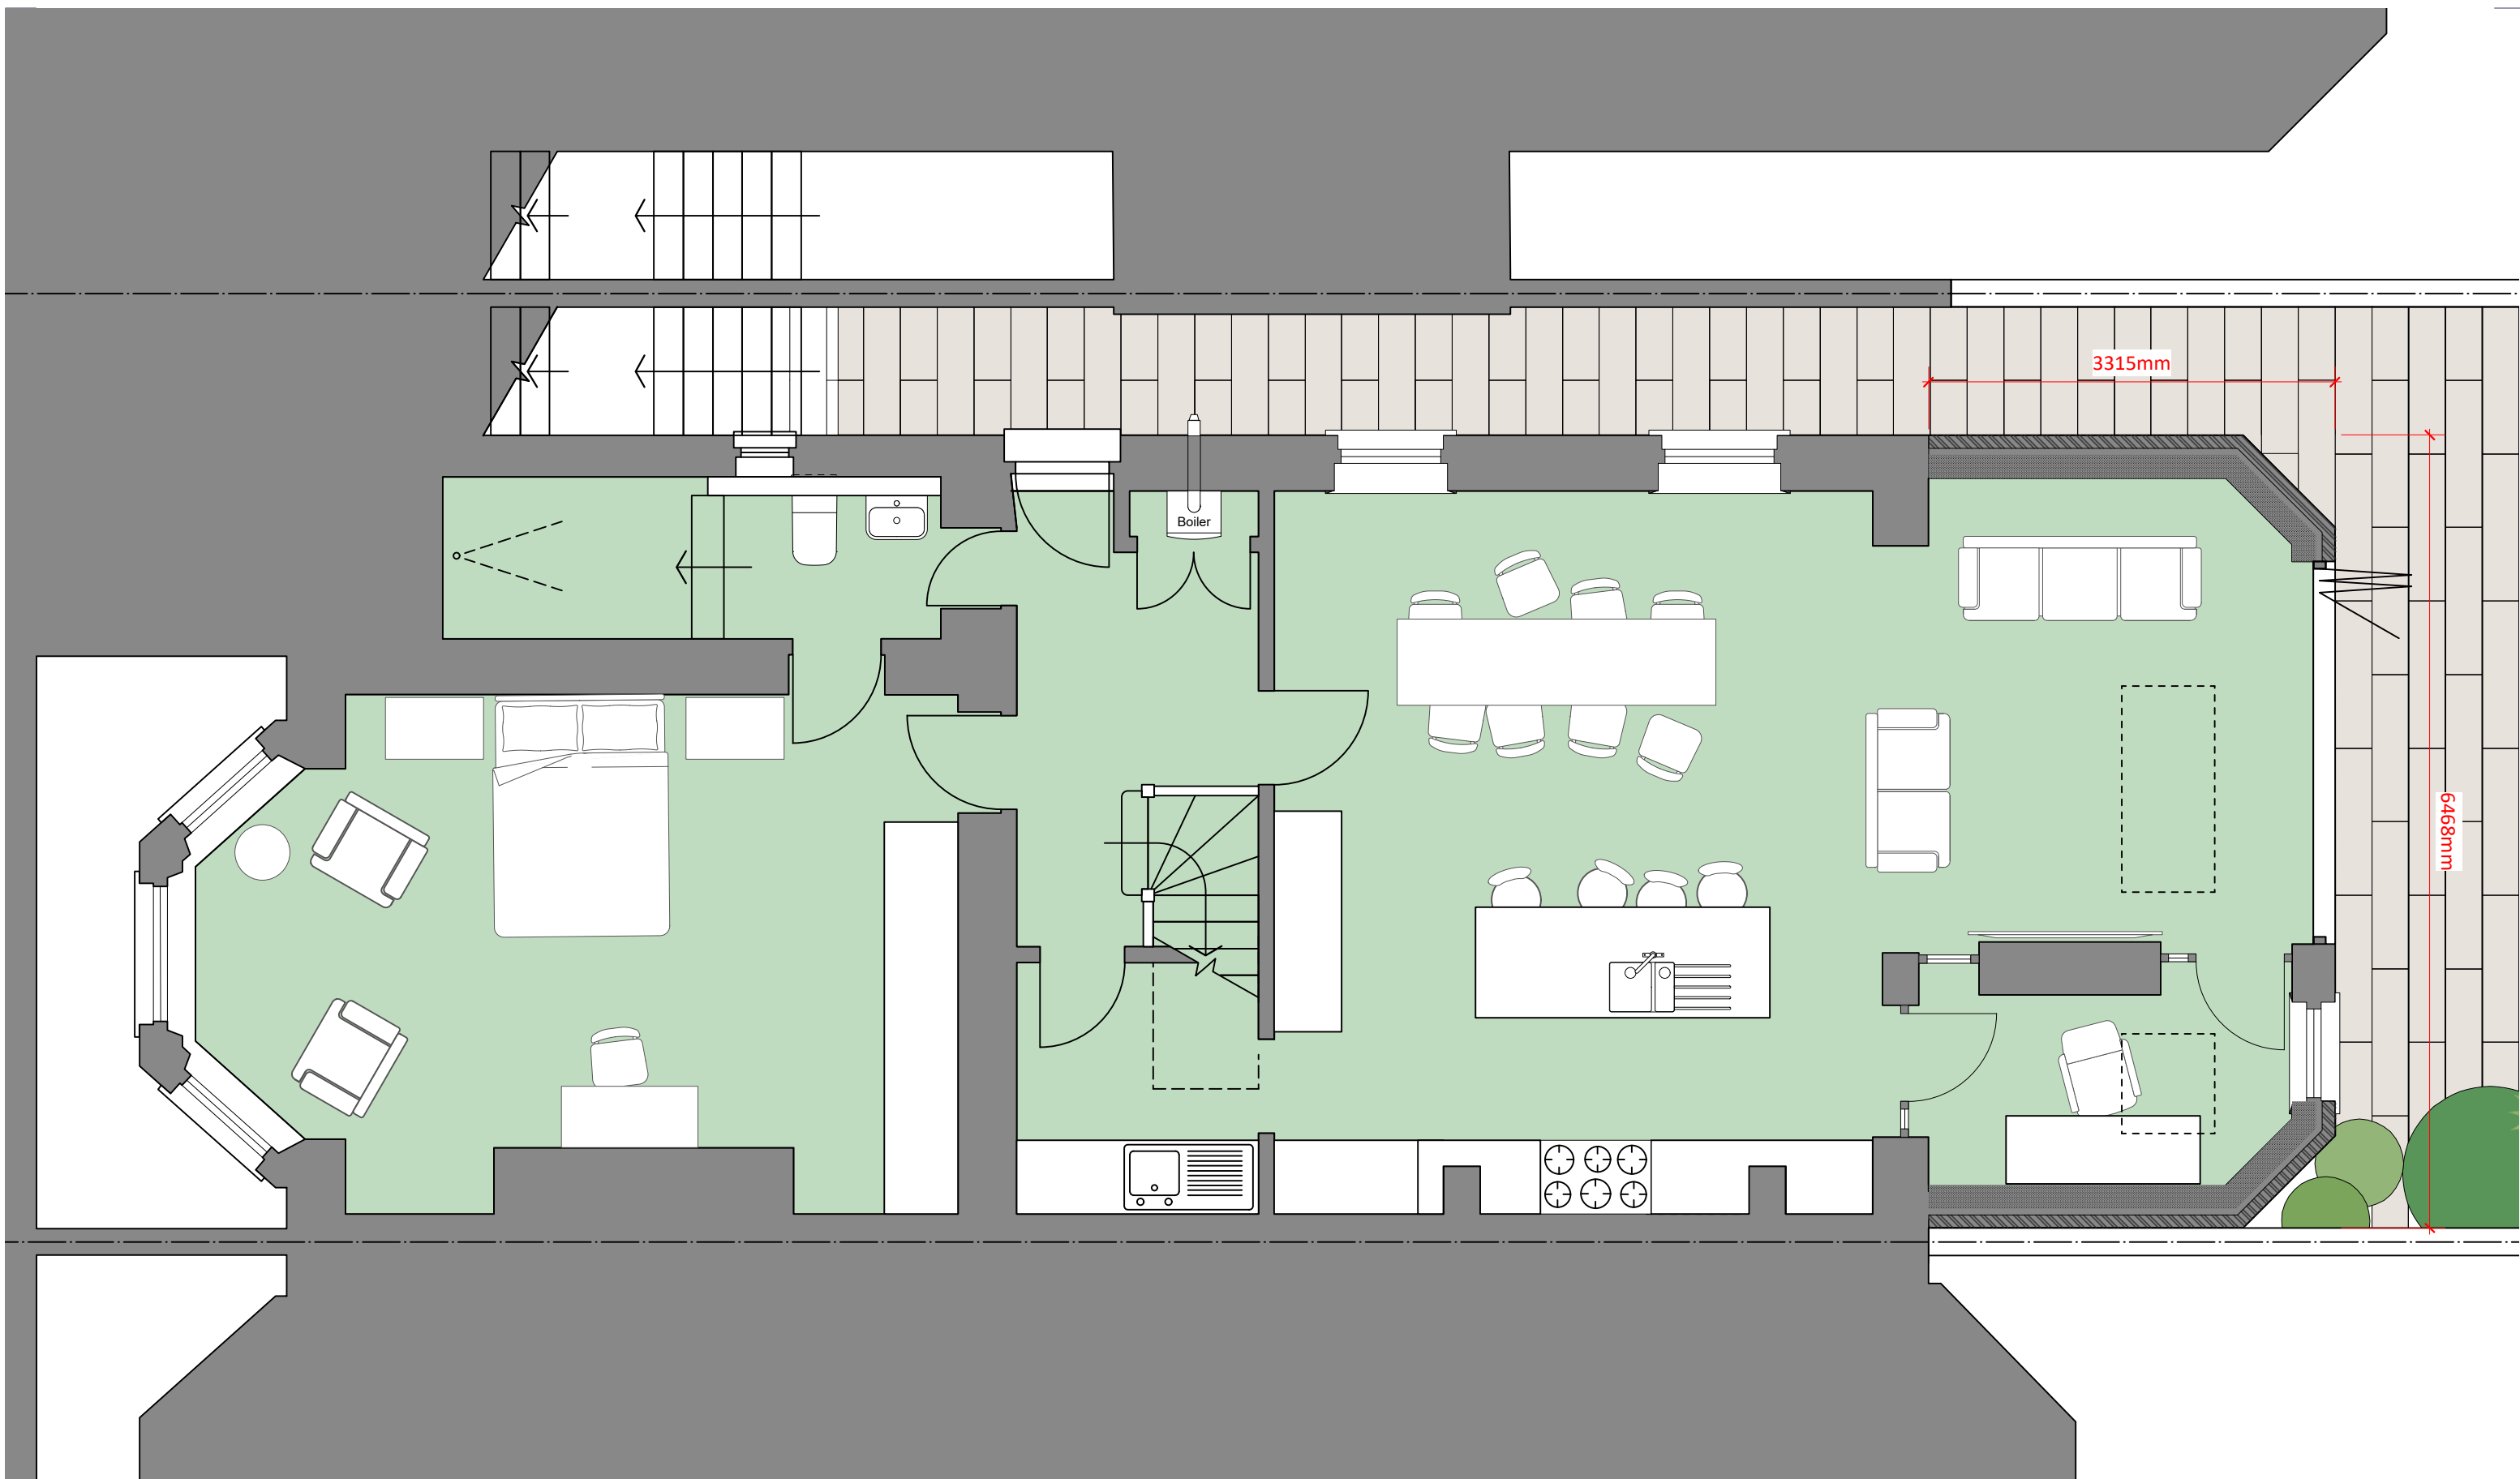

Proposed Lower Ground Floor PLAN 1:50



Hamways House
 104 Station Road East
 Oxted
 Surrey
 RH8 0QB

01883 730890
www.hamways.com
enquiries@hamways.com


Job Title
 85 Fitzjohns Avenue
 Hampstead
 London
 NW3 6NY

Drawing Title
 Proposed Lower
 Ground Floor PLAN

Date drawn August 2021
Scale 1:50
Draw by DJW
Drawing No. 10C

Revisions
 A 21/1/2022 Dimensions added
 B 2/9/2022 Internal/window layout changed
 C 21/10/2022 Angled corner added to extn.

No dimension to be scaled for construction purposes. Contractor to check dimensions (including those implied by fittings) prior to carrying out work. © Hamways Ltd 2019

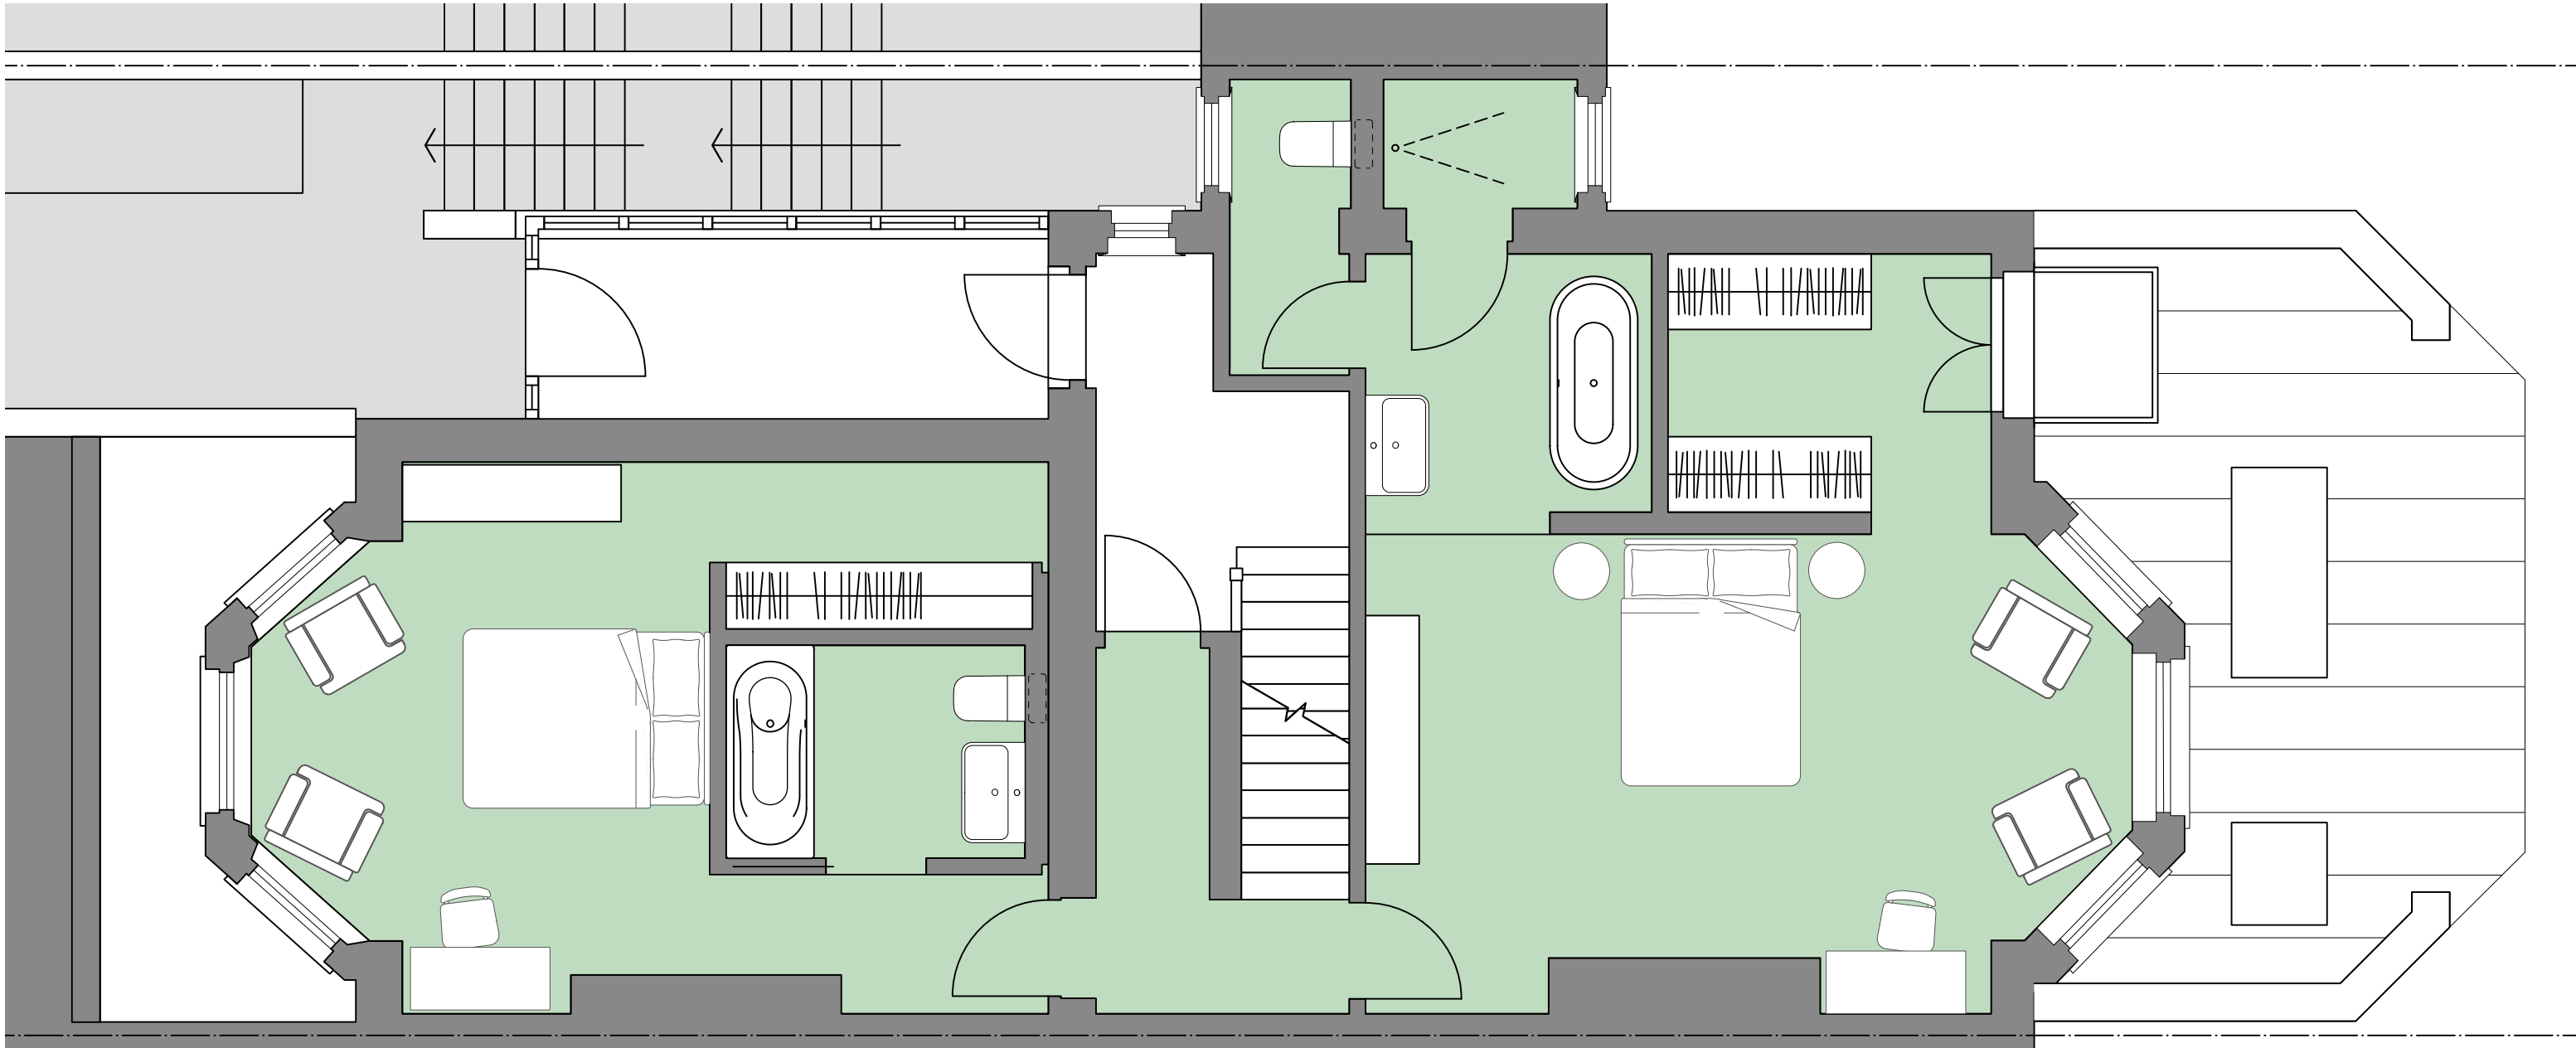

Proposed Ground Floor PLAN 1:50



Hamways House
 104 Station Road East
 Oxted
 Surrey
 RH8 0QB

01883 730890
www.hamways.com
enquiries@hamways.com

Job Title
 85 Fitzjohns Avenue
 Hampstead
 London
 NW3 6NY

Drawing Title
 Proposed Ground
 Floor PLAN

Date drawn August 2021
Scale 1:50
Draw by DJW
Drawing No. 11B

Revisions
 A 2/9/2022 Extension roof alterations
 B 21/10/2022 Angled corner added to extn.

No dimension to be scaled for construction purposes. Contractor to check dimensions (including those implied by fittings) prior to carrying out work. © Hamways Ltd 2019