


© ARCHITECT'S COPYRIGHT RETAINED

GENERAL NOTES
 / Do not scale from this drawing
 / All dimensions to be checked on site by the Contractor
 / And such dimensions to be their responsibility
 / Report all drawing errors and omissions to the Architect
 / All dimensions in millimetres unless noted otherwise
 / If in doubt ask Contract Administrator


GENERAL NOTES ON MATERIALS
 Materials to comply with appropriate British Standards or Agreement Certificate stamped and independently certified or otherwise to show their suitability. Materials should be in accordance with BS8000 series of documents and other accepted good practice (e.g. Quality assured to ISO9000).

GENERAL NOTES ON PRINTING
 All drawings to be printed in colour.

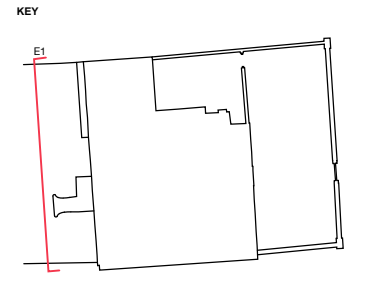

KEY

BOUNDARY LINE

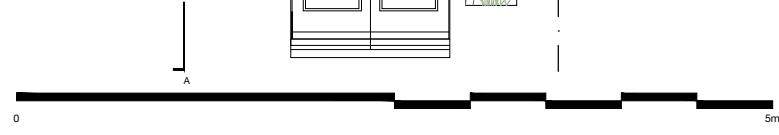

P01 19.10.22 ISSUED FOR PLANNING
 rev date amendment

SC DA	SODA 1 Bourchier Street London W1D 4HX
	studio@sodastudio.co.uk sodastudio.co.uk

job title
NO.4 THE GROVE

drawing title
EXISTING EXTERNAL ELEVATIONS
REAR ELEVATION

status PLANNING drawing no. revision

scale 1:50 @A3

job no. A482 040 P01