
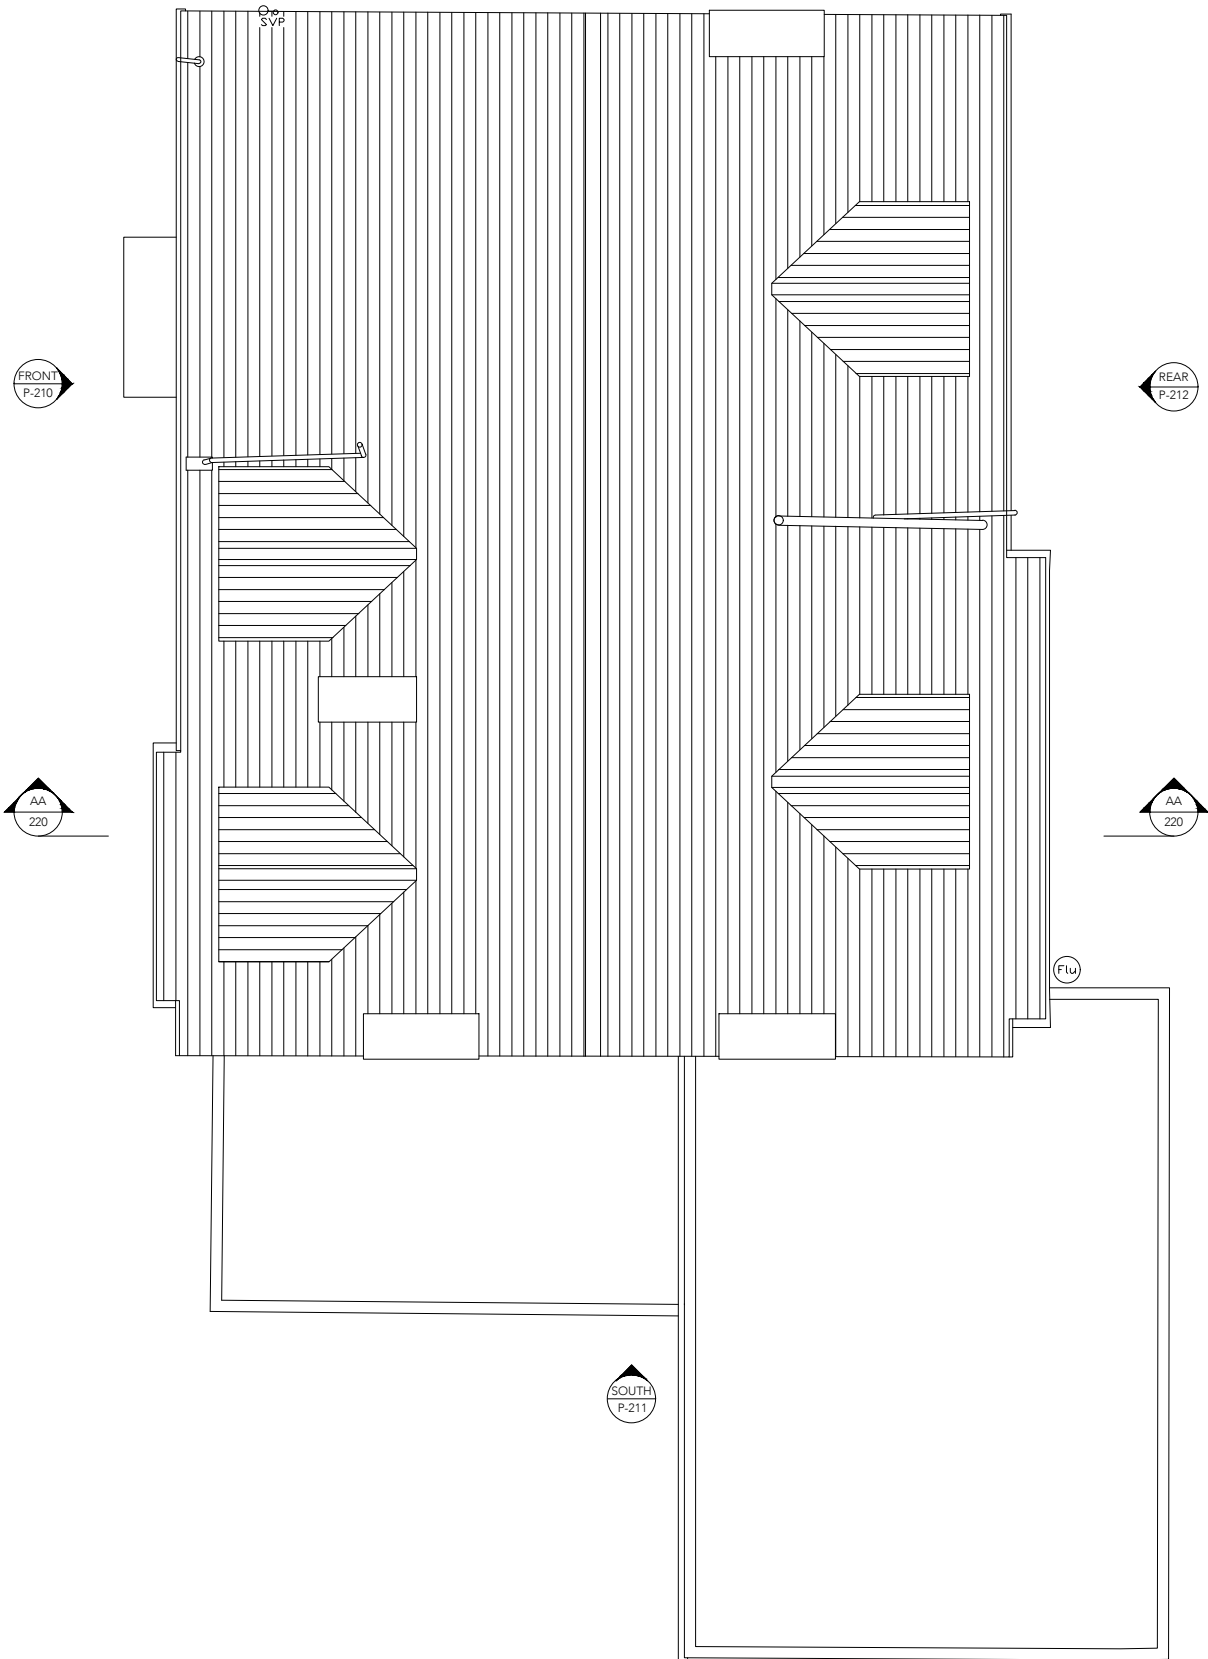


NO.28 NETHERHALL GARDENS

NORTH
P-213

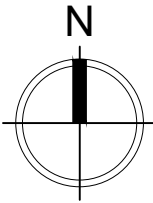

NO.24 & 24A NETHERHALL GARDENS

0 1m 5m

This drawing is protected under Copyright and at no time should any portion of this drawing be reproduced or copied without the permission of the Architect.
(Design Copyright Act 1968)

This drawing must not be used for purposes other than that for which it is provided. It is supplied without liability for any errors or omissions.

Drawings only to be scaled for planning application purposes, all dimensions to be checked on site. All drawings subject to Statutory Authority Approval.

Notes

No	Rev	Date
1		03.11.22

Status
PLANNING



ARCHITECTS + INTERIOR DESIGNERS

91A - 91B HEATH STREET
LONDON NW3 6SS
Tel 020 7 636 3838

INFO WWW.TG-STUDIO.CO.UK

Project
26 NETHERHALL GARDENS
NW3 5TL

Date
03.11.22

Scale @ A3
1:100

Drawing
EXISTING PLAN
ROOF

Drawn by
AL

Checked by
TG

Job No.
261

Dwg No.
P-204

Rev
1



This drawing is protected under Copyright and at no time should any portion of this drawing be reproduced or copied without the permission of the Architect.
(Design Copyright Act 1968)

This drawing must not be used for purposes other than that for which it is provided. It is supplied without liability for any errors or omissions.

Drawings only to be scaled for planning application purposes, all dimensions to be checked on site. All drawings subject to Statutory Authority Approval.

Notes

No	Rev	Date
1		03.11.22

Status
PLANNING



ARCHITECTS + INTERIOR DESIGNERS

91A - 91B HEATH STREET
LONDON NW3 6SS
Tel 020 7636 3838

INFO WWW.TG-STUDIO.CO.UK

Project
26 NETHERHALL GARDENS
LONDON NW3 5TL

Date
03.11.22

Scale @ A3

1:100

Drawing
EXISTING
FRONT
ELEVATION

Drawn by
AL

Checked by

TG

Job No.	261	Dwg No.	P-210	Rev	1
---------	-----	---------	-------	-----	---

Drawings only to be scaled for planning application purposes, all dimensions to be checked on site. All drawings subject to Statutory Authority Approval.

Notes

1	PLANNING	03.11.22
No	Rev	Date

Status

PLANNING



ARCHITECTS + INTERIOR DESIGNER

91A - 91B HEATH STREET
LONDON NW3 6S
Tel 020 7636 383

INFO WWW.TG-STUDIO.CO.UK

26 NETHERHALL GARDENS LONDON NW3 5TL			
Project			
Date	03.11.22	Scale @ A3	1:100
Drawing	EXISTING SOUTH ELEVATION		
Drawn by	AL	Checked by	TG
Job No.	261	Dwg No.	P-211
		Rev	1





This drawing is protected under Copyright and at no time should any portion of this drawing be reproduced or copied without the permission of the Architect.
(Design Copyright Act 1968)

This drawing must not be used for purposes other than that for which it is provided. It is supplied without liability for any errors or omissions.

Drawings only to be scaled for planning application purposes, all dimensions to be checked on site. All drawings subject to Statutory Authority Approval.

Notes		
1	PLANNING	03.11.22
No	Rev	Date

Status
PLANNING



ARCHITECTS + INTERIOR DESIGNERS

91A - 91B HEATH STREET
LONDON NW3 6SS
Tel 020 7636 3838

INFO WWW.TG-STUDIO.CO.UK

Project	26 NETHERHALL GARDENS LONDON NW35TL				
Date	03.11.22	Scale @ A3	1:100		
Drawing	EXISTING REAR ELEVATION				
Drawn by	AL	Checked by	TG		
Job No.	261	Dwg No.	P-212	Rev	1



This drawing is protected under Copyright and at no time should any portion of this drawing be reproduced or copied without the permission of the Architect.
(Design Copyright Act 1968)

This drawing must not be used for purposes other than that for which it is provided. It is supplied without liability for any errors or omissions.

Drawings only to be scaled for planning application purposes, all dimensions to be checked on site. All drawings subject to Statutory Authority Approval.

Notes		
1	PLANNING	03.11.22
No	Rev	Date

Status
PLANNING



ARCHITECTS + INTERIOR DESIGNERS

91A - 91B HEATH STREET
LONDON NW3 6SS
Tel 020 7636 3838

INFO WWW.TG-STUDIO.CO.UK

Project	26 NETHERHALL GARDENS LONDON NW3 5TL				
Date	03.11.22	Scale @ A3	1:100		
Drawing	EXISTING NORTH ELEVATION				
Drawn by	AL	Checked by	TG		
Job No.	261	Dwg No.	P-213	Rev	1



0 1m 5m

This drawing is protected under Copyright and at no time should any portion of this drawing be reproduced or copied without the permission of the Architect.
(Design Copyright Act 1968)

This drawing must not be used for purposes other than that for which it is provided. It is supplied without liability for any errors or omissions.

Drawings only to be scaled for planning application purposes, all dimensions to be checked on site. All drawings subject to Statutory Authority Approval.

Notes

1	PLANNING	03.11.22
No	Rev	Date

Status
PLANNING

TG STUDIO

ARCHITECTS + INTERIOR DESIGNERS

91A - 91B HEATH STREET
LONDON NW3 6SS
Tel 020 7 636 3838

INFO WWW.TG-STUDIO.CO.UK


Project
26 NETHERHALL GARDENS
LONDON NW3 5TL

Date	03.11.22	Scale @ A3	1:100
------	----------	------------	-------

Drawing
EXISTING
FRONT ELEVATION
STREET SCENE

Drawn by	AL	Checked by	TG
----------	----	------------	----

Job No.	261	Dwg No.	P-214	Rev	1
---------	-----	---------	-------	-----	---

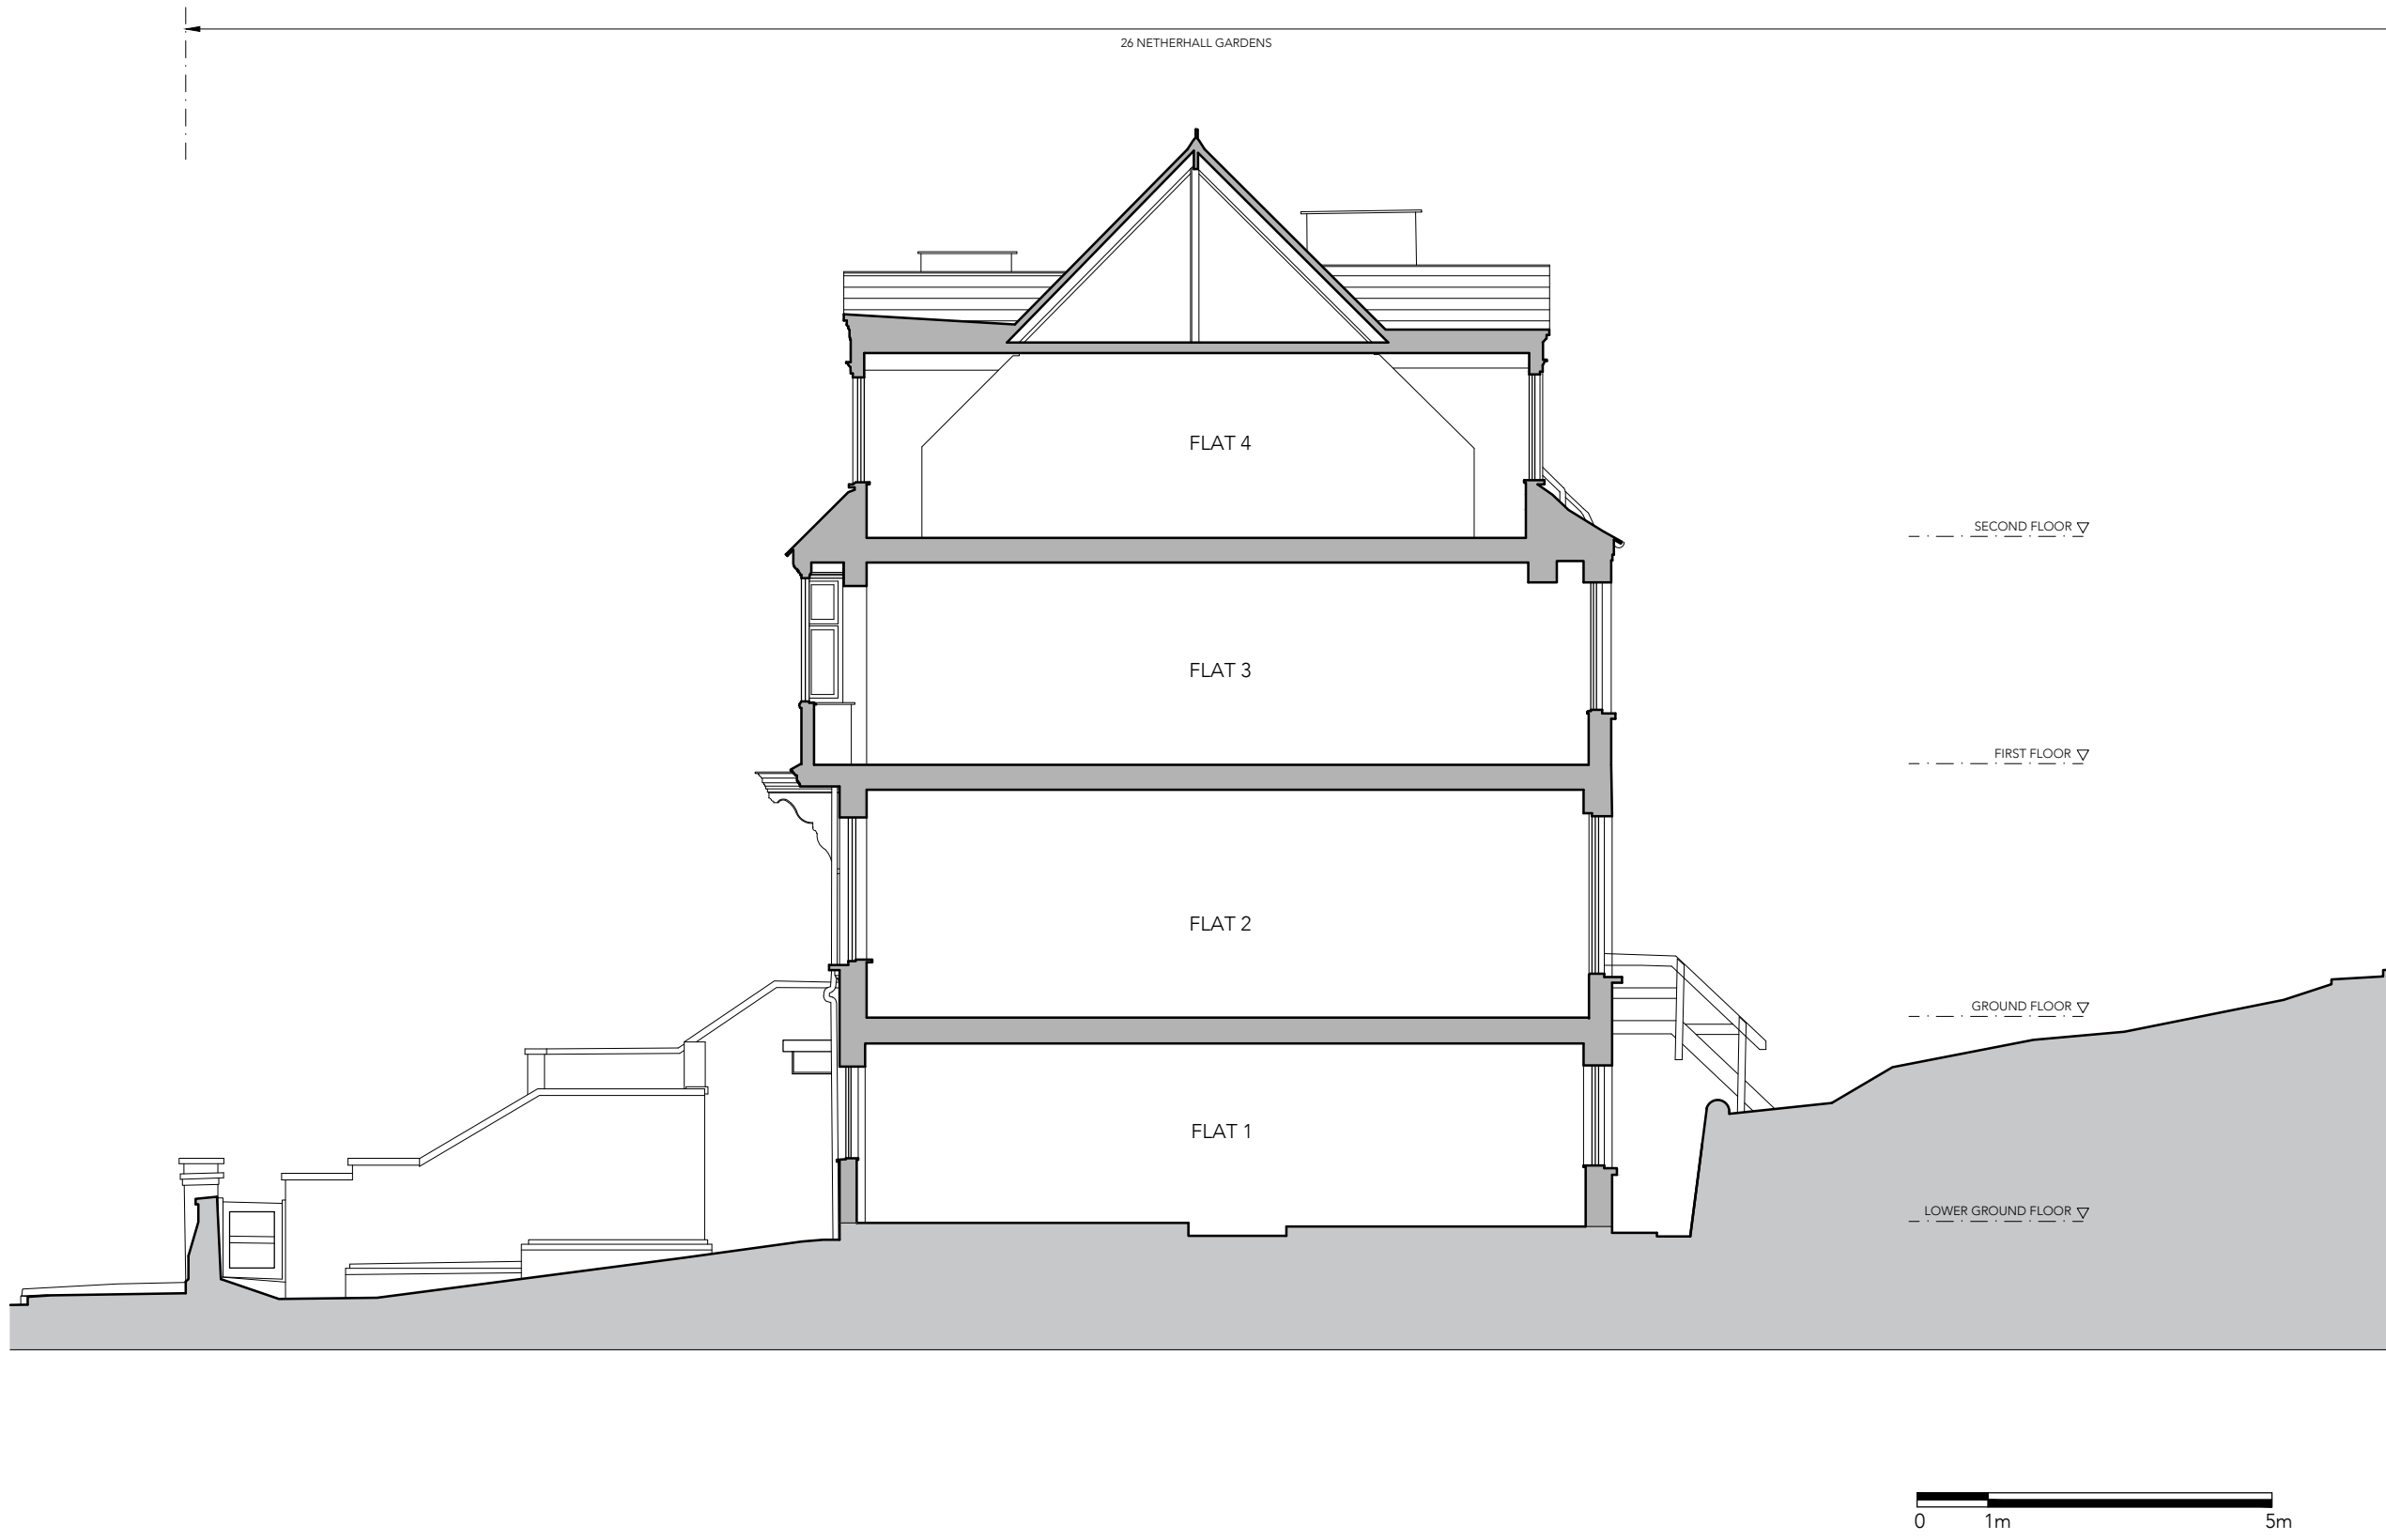

This drawing is protected under Copyright and at no time should any portion of this drawing be reproduced or copied without the permission of the Architect.
(Design Copyright Act 1968)

This drawing must not be used for purposes other than that for which it is provided. It is supplied without liability for any errors or omissions.

Drawings only to be scaled for planning application purposes, all dimensions to be checked on site. All drawings subject to Statutory Authority Approval.



Notes		
1	PLANNING	03.11.22
No	Rev	Date

Status
PLANNING

TG STUDIO
ARCHITECTS + INTERIOR DESIGNERS

91A - 91B HEATH STREET
LONDON NW3 6SS
Tel 020 7 636 3838
INFO WWW.TG-STUDIO.CO.UK

Project	26 NETHERHALL GARDENS LONDON NW3 5TL		
Date	03.11.22	Scale @ A3	1:100
Drawing	EXISTING SECTION A-A		
Drawn by	AL	Checked by	TG
Job No.	261	Dwg No.	P-220
		Rev	1

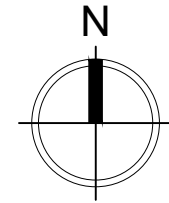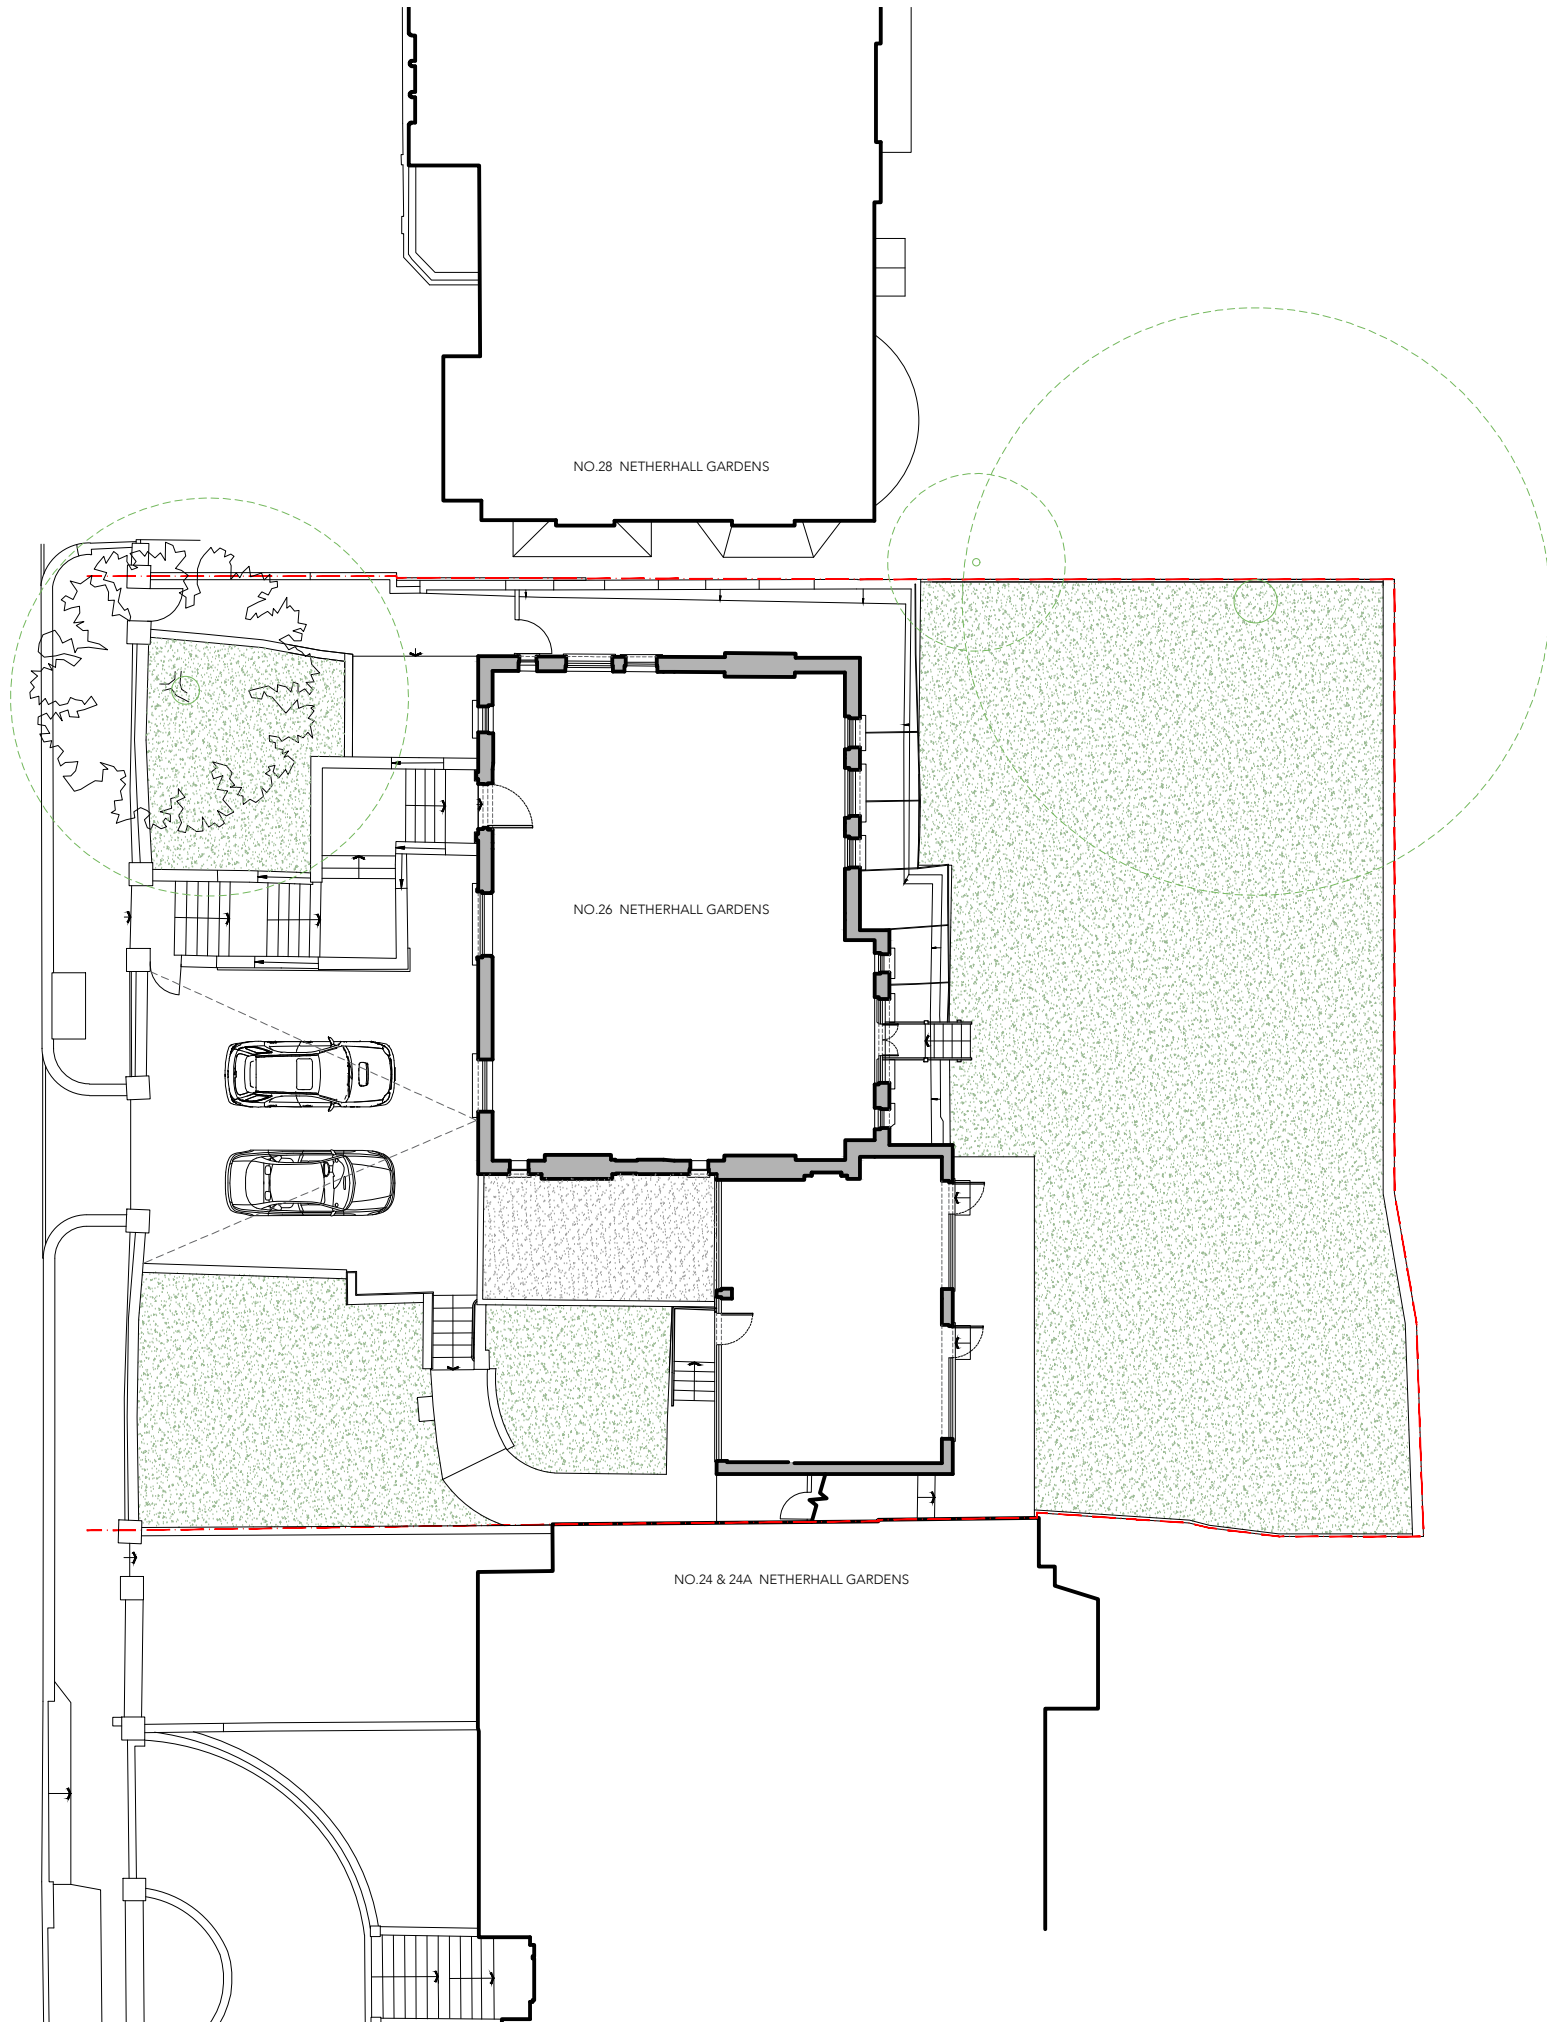

This drawing is protected under Copyright and at no time should any portion of this drawing be reproduced or copied without the permission of the Architect.
(Design Copyright Act 1968)

This drawing must not be used for purposes other than that for which it is provided. It is supplied without liability for any errors or omissions.

Drawings only to be scaled for planning application purposes, all dimensions to be checked on site. All drawings subject to Statutory Authority Approval.


Notes		
No	Rev	Date
1	PLANNING	03.11.22

Status
PLANNING

TG STUDIO
ARCHITECTS + INTERIOR DESIGNERS

91A - 91B HEATH STREET
LONDON NW3 6SS
Tel 020 7636 3838
INFO WWW.TG-STUDIO.CO.UK

Project 26 NETHERHALL GARDENS NW3 5TL			
Date	03.11.22	Scale @ A3	1:200
Drawing	SITE PLAN EXISTING		
Drawn by	AL	Checked by	TG
Job No.	261	Dwg No.	P-110
		Rev	1

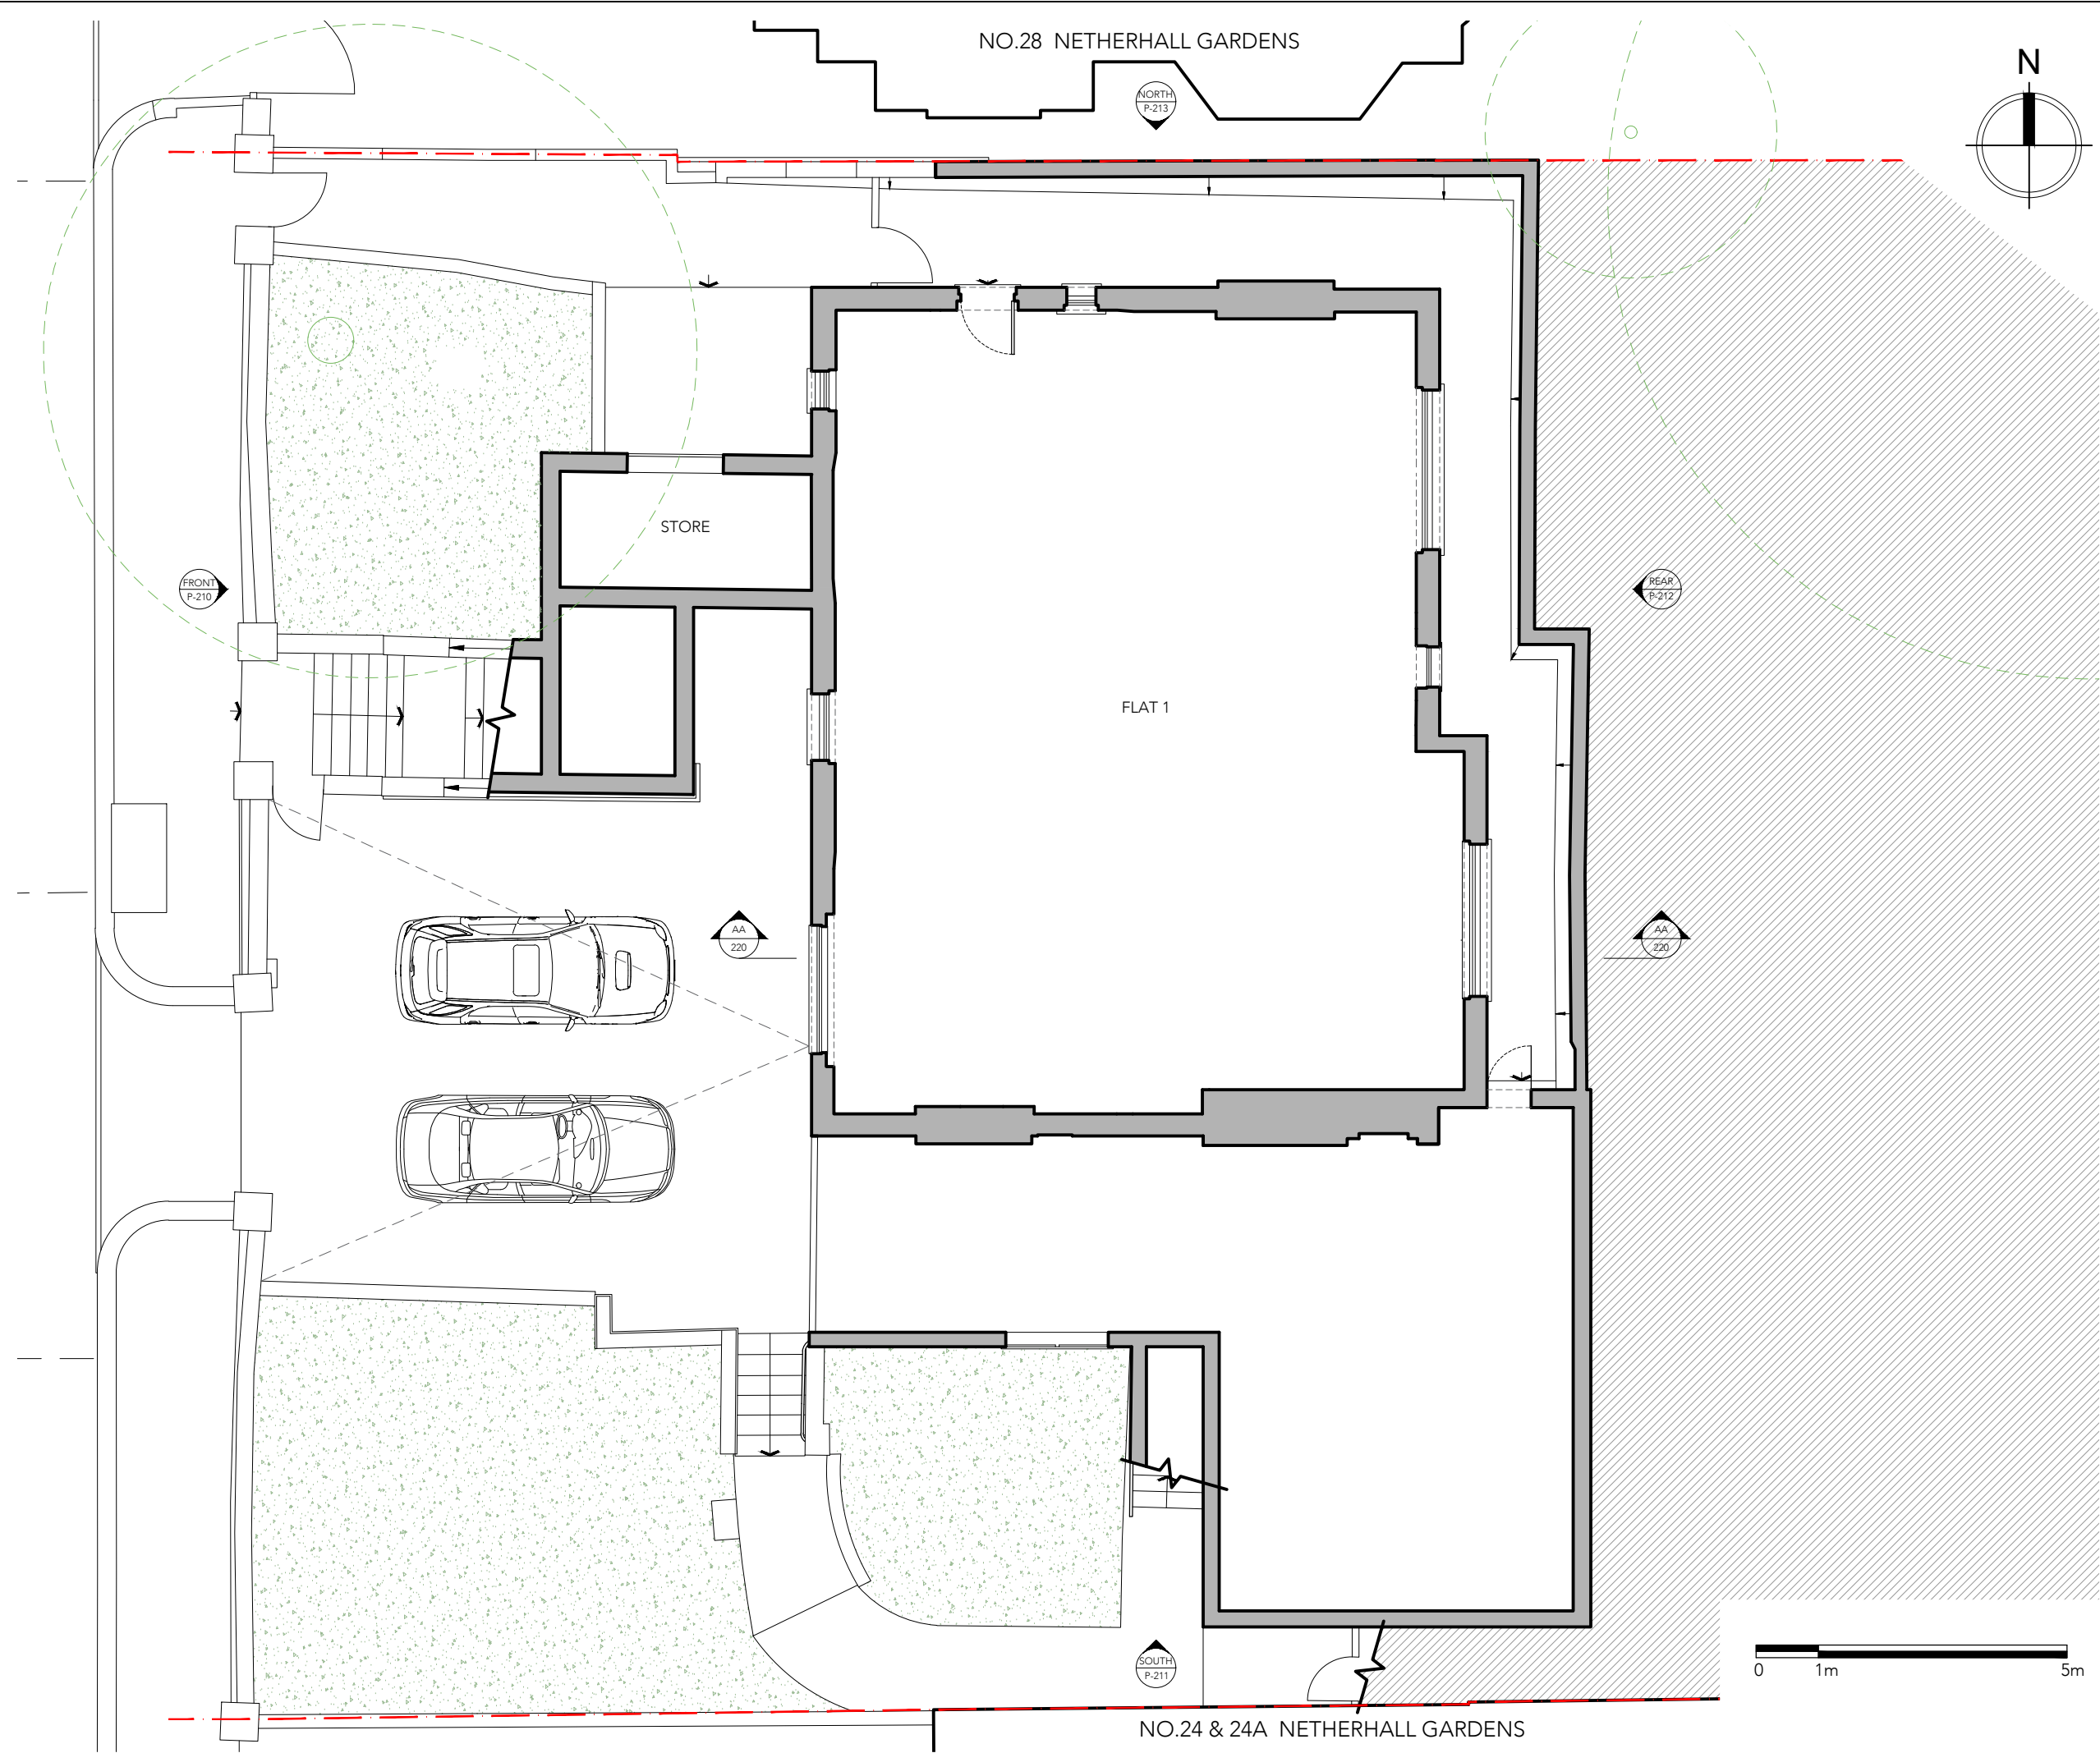

This drawing is protected under Copyright and at no time should any portion of this drawing be reproduced or copied without the permission of the Architect.
(Design Copyright Act 1968)

This drawing must not be used for purposes other than that for which it is provided. It is supplied without liability for any errors or omissions.

Drawings only to be scaled for planning application purposes, all dimensions to be checked on site. All drawings subject to Statutory Authority Approval.

Notes		
1	PLANNING	03.11.22
No	Rev	Date

Status
PLANNING




ARCHITECTS + INTERIOR DESIGNERS

91A - 91B HEATH STREET
LONDON NW3 6SS
Tel 020 7 636 3838

INFO WWW.TG-STUDIO.CO.UK

Project	26 NETHERHALL GARDENS NW3 5TL		
Date	03.11.22	Scale @ A3	1:100
Drawing	EXISTING PLAN LOWER GROUND FLOOR		
Drawn by	AL	Checked by	TG
Job No.	261	Dwg No.	P-200
		Rev	1

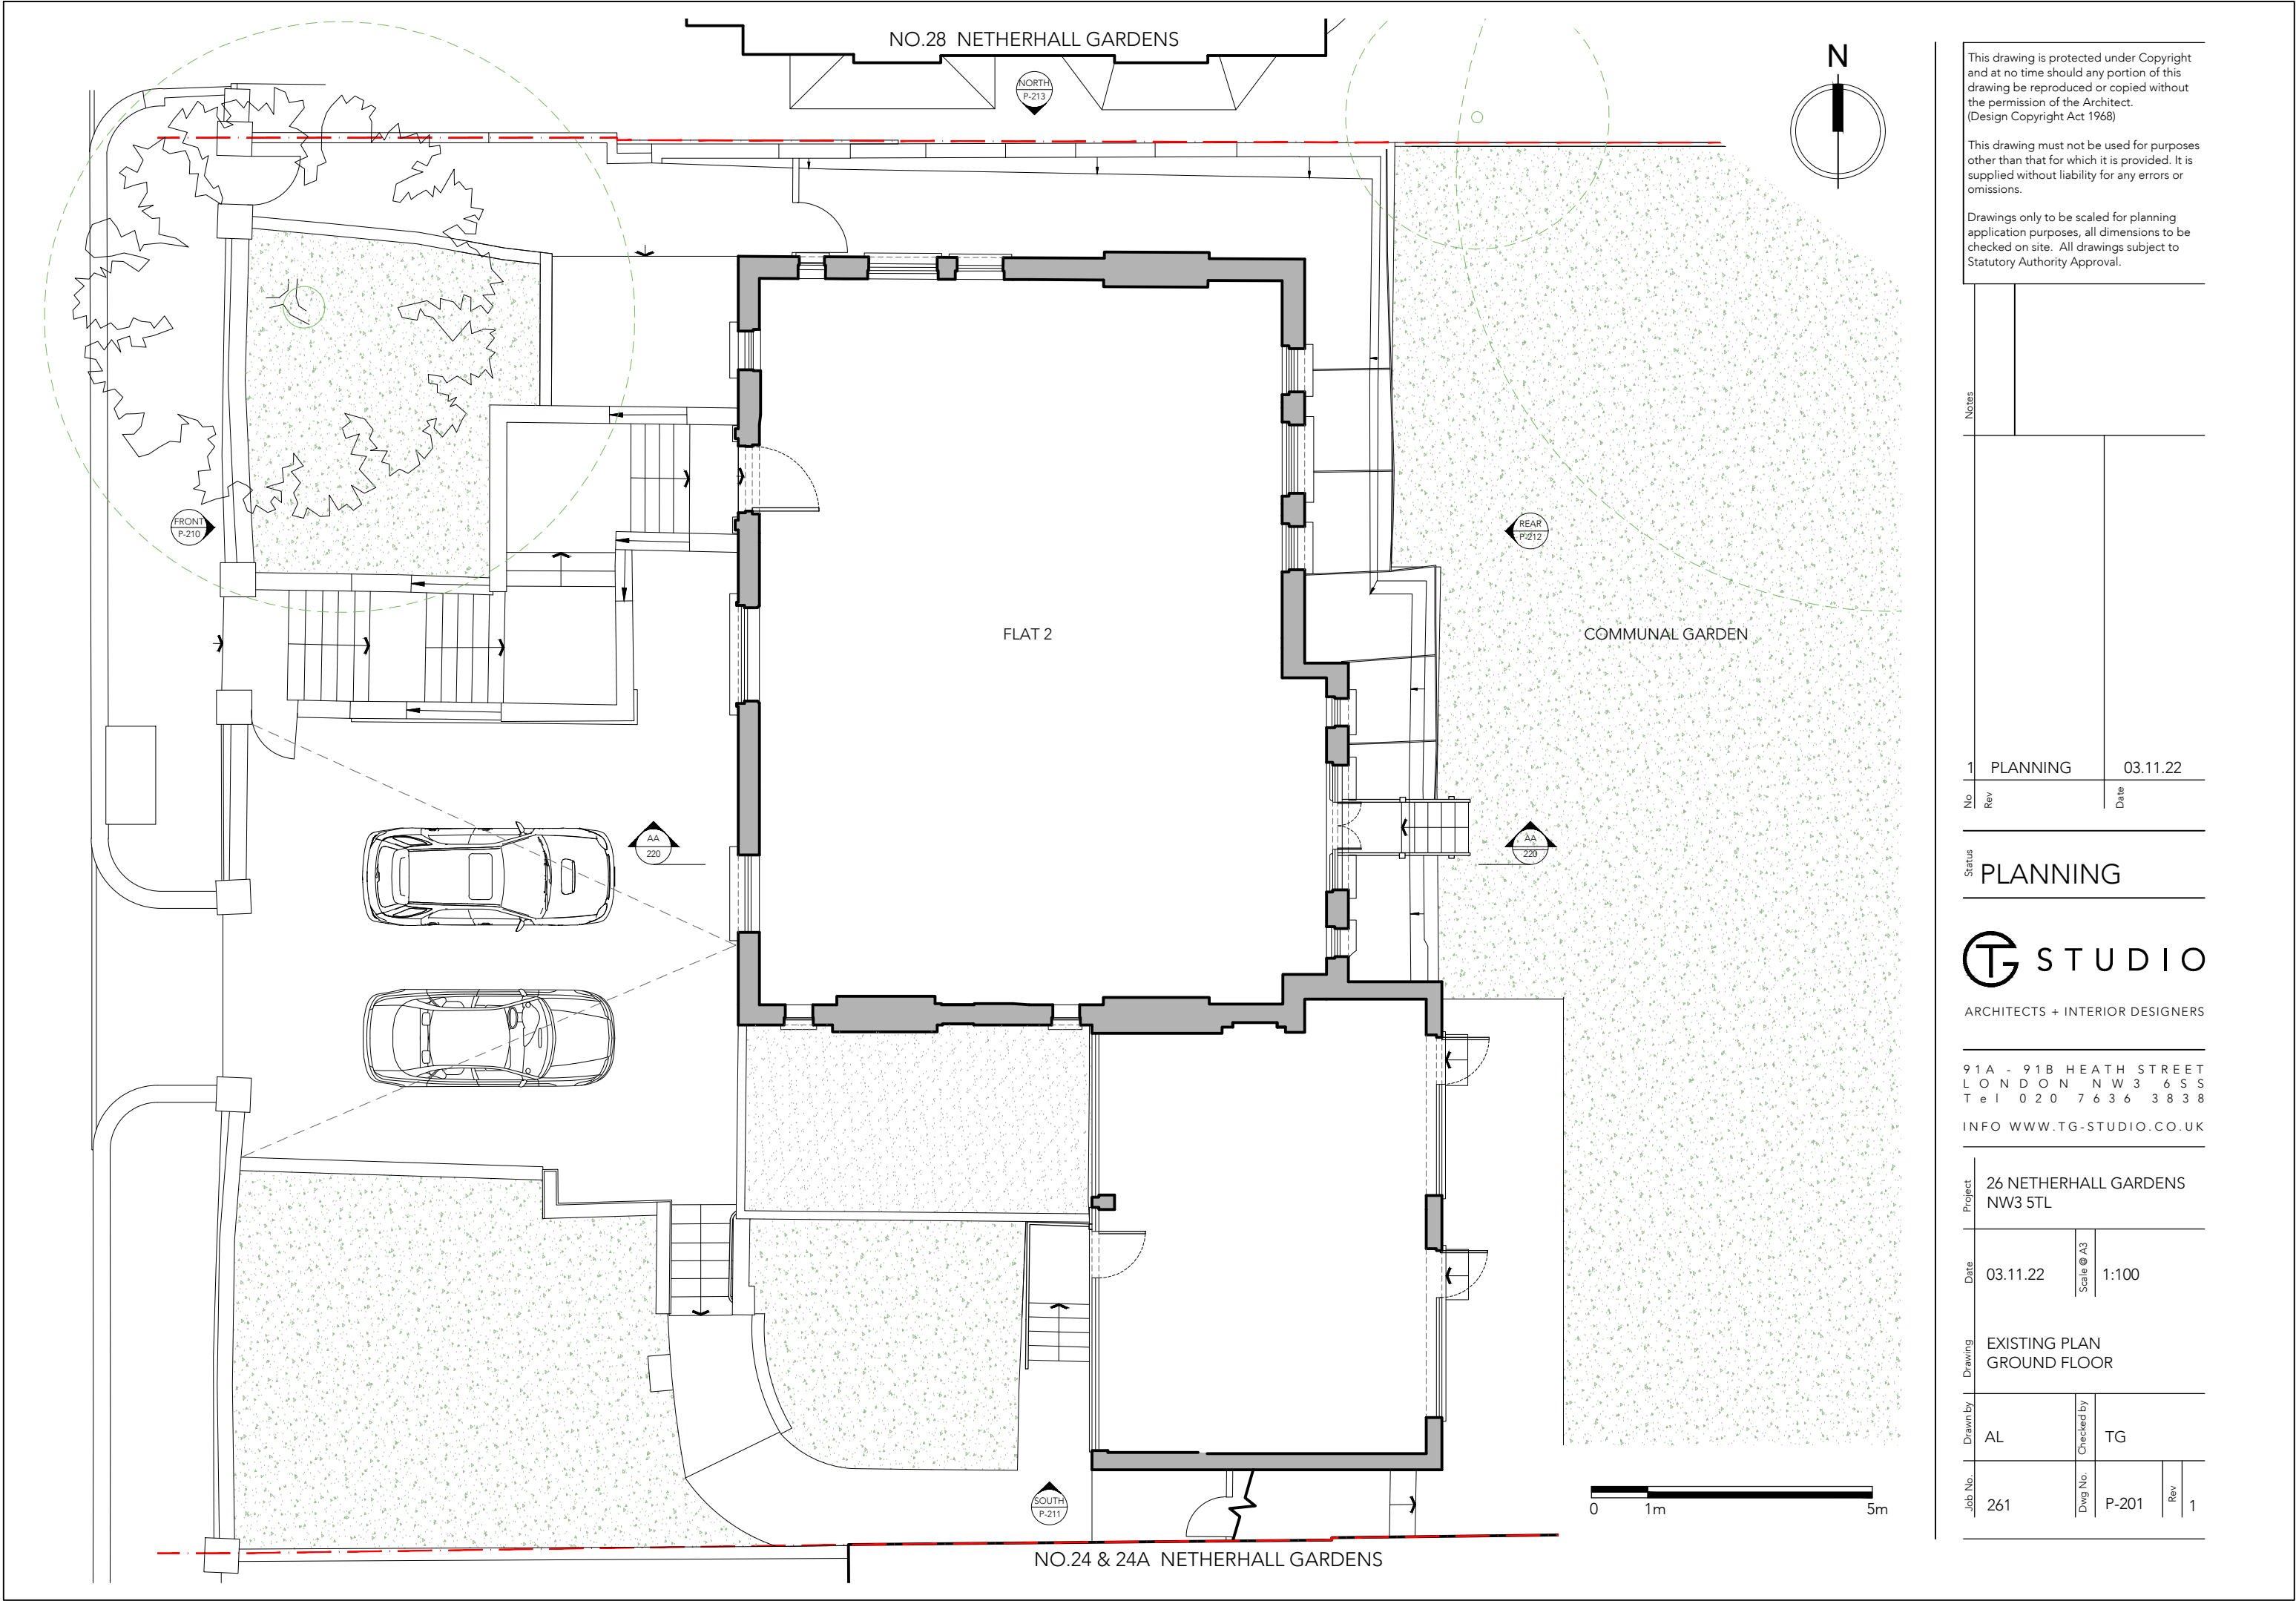

This drawing is protected under Copyright and at no time should any portion of this drawing be reproduced or copied without the permission of the Architect.
(Design Copyright Act 1968)

This drawing must not be used for purposes other than that for which it is provided. It is supplied without liability for any errors or omissions.

Drawings only to be scaled for planning application purposes, all dimensions to be checked on site. All drawings subject to Statutory Authority Approval.

Notes

No	Rev	Date
1		03.11.22

Status
PLANNING



ARCHITECTS + INTERIOR DESIGNERS

91A - 91B HEATH STREET
LONDON NW3 6SS
Tel 020 7636 3838

INFO WWW.TG-STUDIO.CO.UK

Project
26 NETHERHALL GARDENS
NW3 5TL

Date
03.11.22

Scale @ A3
1:100

Drawing
EXISTING PLAN
GROUND FLOOR

Drawn by
AL

Checked by
TG


Job No.
261

Dwg No.
P-201

Rev
1

NO.28 NETHERHALL GARDENS

NORTH
P-213

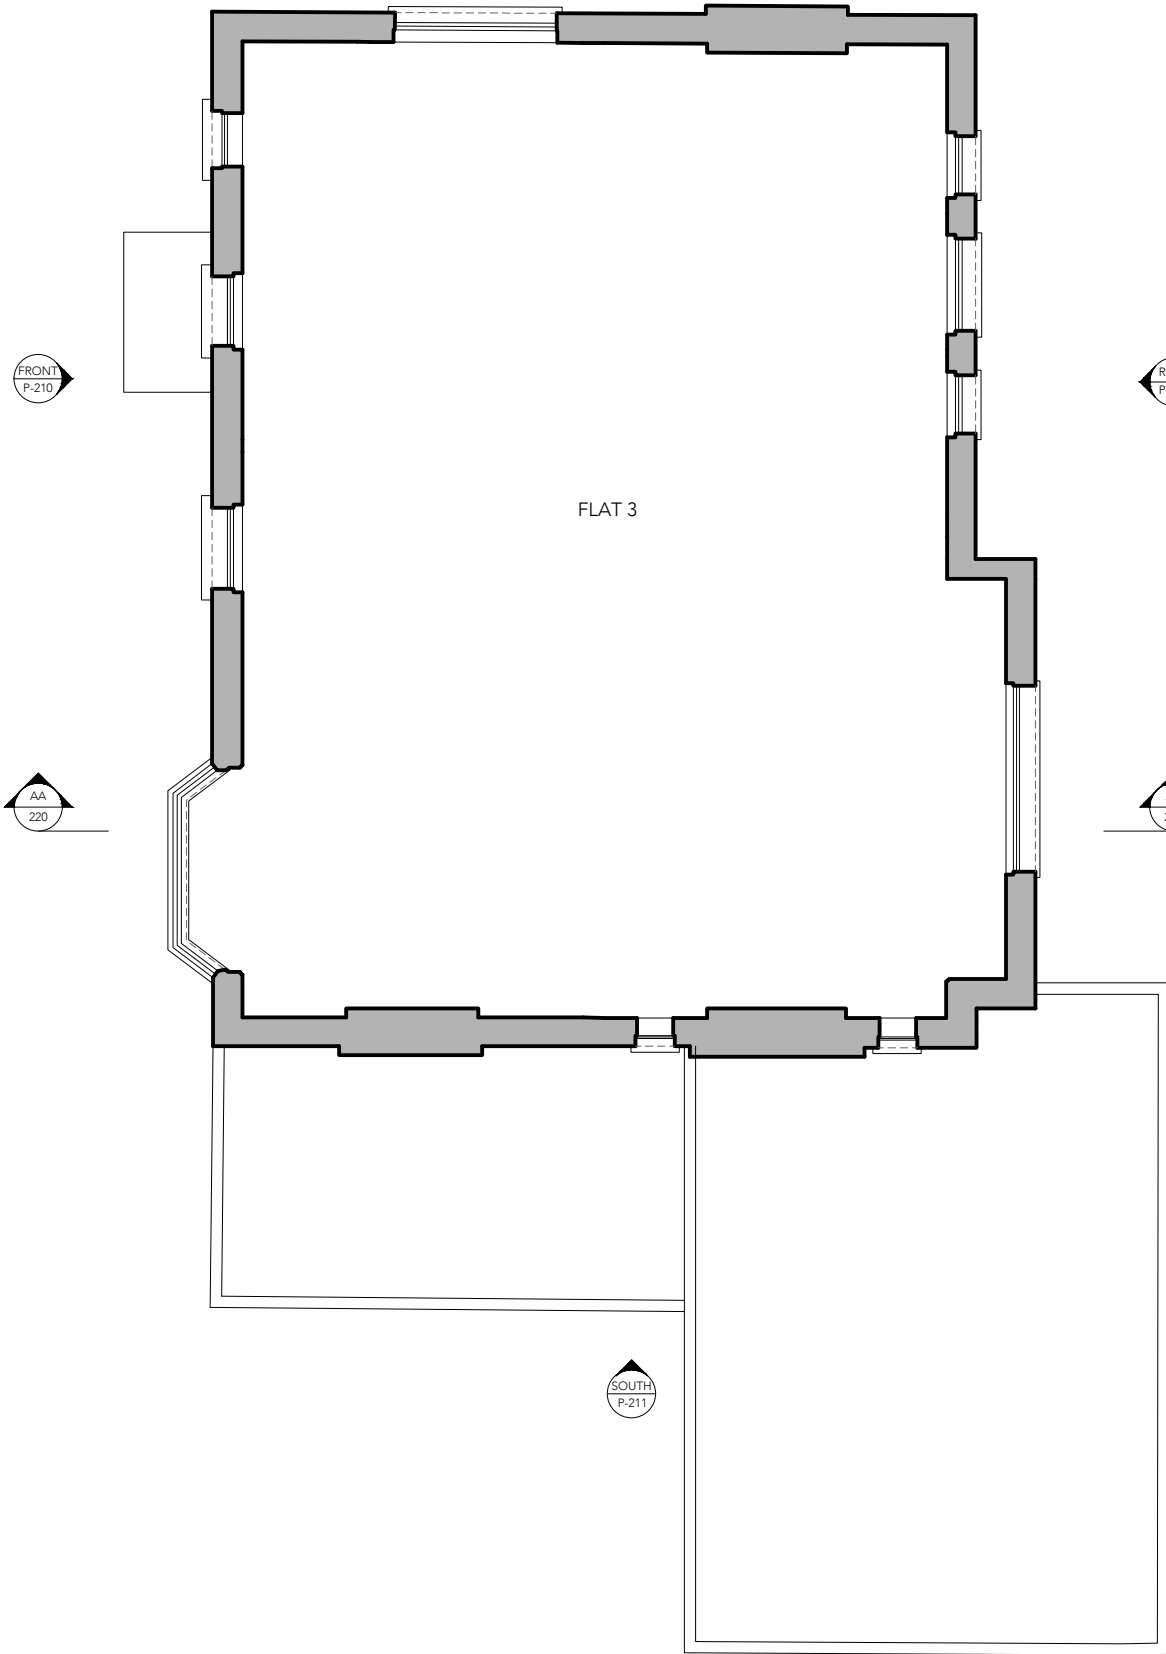

FLAT 3

FRONT
P-210


REAR
P-212

AA
220

AA
220

SOUTH
P-211

NO.24 & 24A NETHERHALL GARDENS

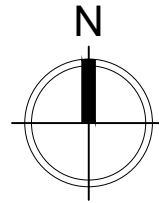

0 1m 5m

This drawing is protected under Copyright and at no time should any portion of this drawing be reproduced or copied without the permission of the Architect.
(Design Copyright Act 1968)

This drawing must not be used for purposes other than that for which it is provided. It is supplied without liability for any errors or omissions.

Drawings only to be scaled for planning application purposes, all dimensions to be checked on site. All drawings subject to Statutory Authority Approval.

Notes

No	Rev	Date
1	PLANNING	03.11.22

Status
PLANNING

TG STUDIO

ARCHITECTS + INTERIOR DESIGNERS

91A - 91B HEATH STREET
LONDON NW3 6SS
Tel 020 7 636 3838

INFO WWW.TG-STUDIO.CO.UK

Project
26 NETHERHALL GARDENS
NW3 5TL

Date
03.11.22

Scale @ A3
1:100

Drawing
EXISTING PLAN
FIRST FLOOR


Drawn by
AL

Checked by
TG

Job No.
261

Dwg No.
P-202

Rev
1

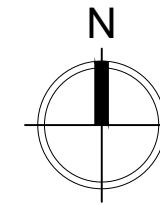

Drawings only to be scaled for planning application purposes, all dimensions to be checked on site. All drawings subject to Statutory Authority Approval.

No	Rev	Date
1	PLANNING	03.11.22

Status **PLANNING**



INFO WWW.TG-STUDIO.CO.UK

Project	26 NETHERHALL GARDENS NW3 5TL			
Date	03.11.22	Scale @ A3	1:100	
Drawing	EXISTING PLAN SECOND FLOOR			
Drawn by	AL	Checked by	TG	
Job No.	261	Dwg No.	P-203	Rev
				1