
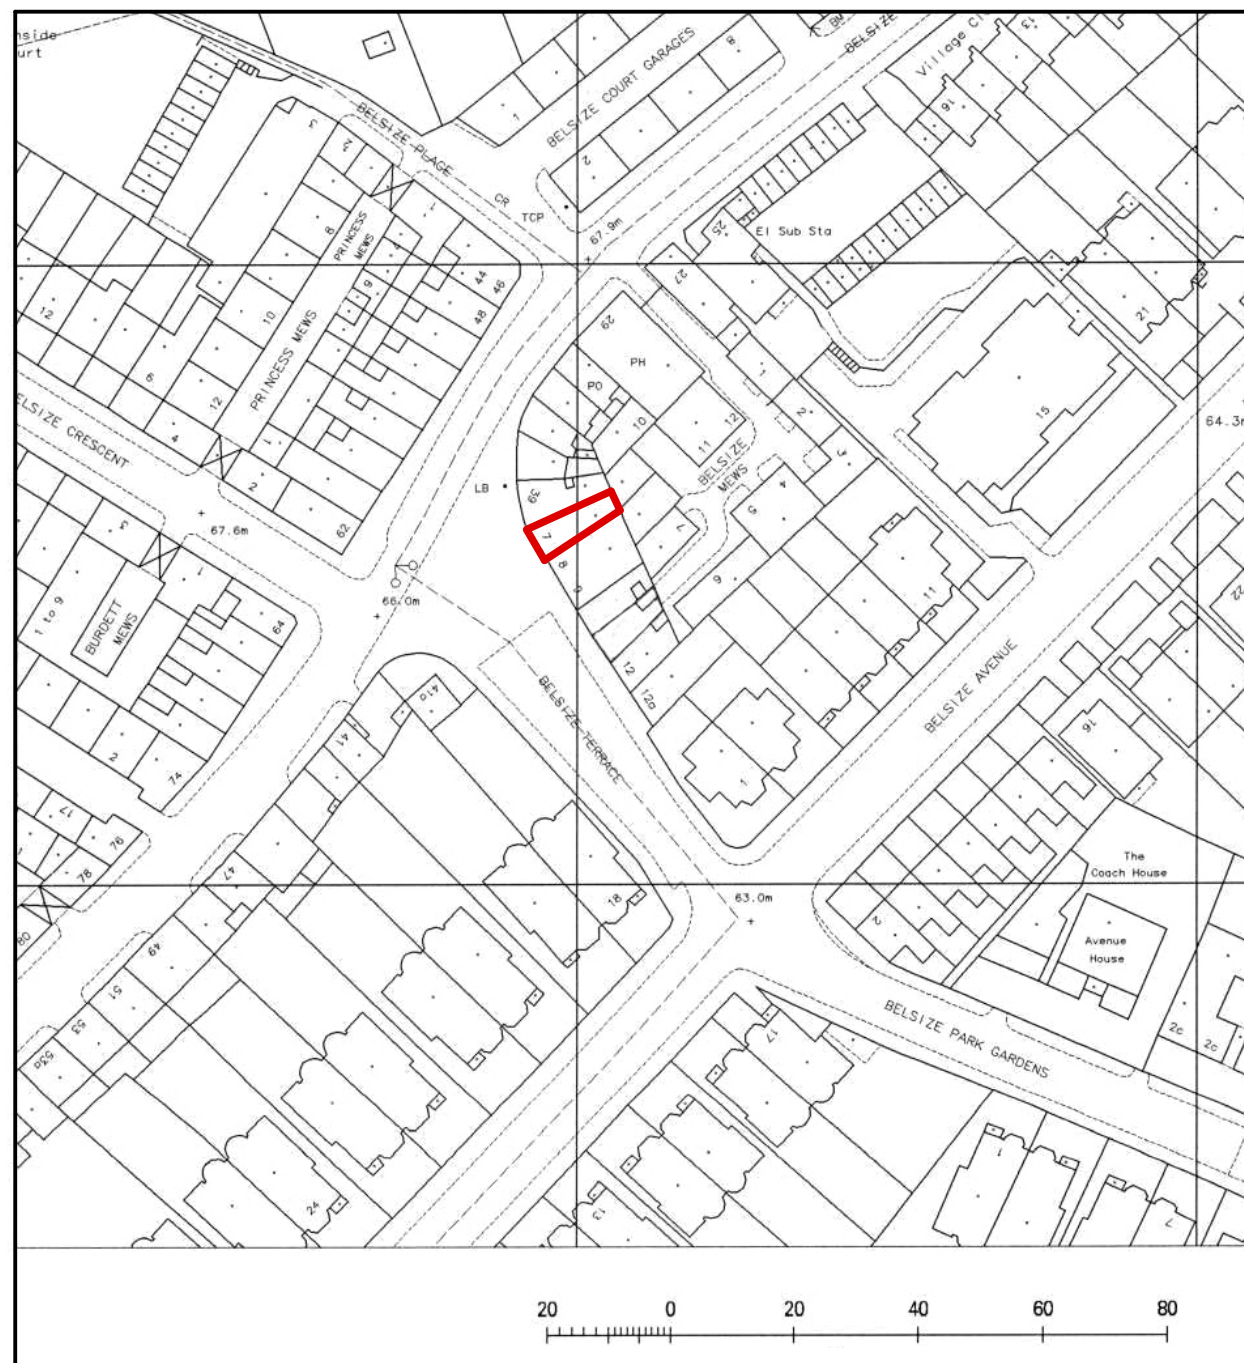


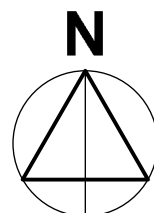

LOCATION PLAN 1:1250

**DRAWING ISSUE:**

190-PL-001-2022	LOCATION PLAN	1:1250 @A3
190-PL-002-2022	EXISTING GROUND FLOOR PLAN	1:50 @A3
190-PL-003-2022	EXISTING FIRST FLOOR PLAN	1:50 @A3
190-PL-004-2022	EXISTING SECOND FLOOR PLAN	1:50 @A3
190-PL-005-2022	EXISTING THIRD FLOOR PLAN	1:50 @A3

FOR PLANNING USE ONLY

			CLIENT BARRETT FIRRELL	SCALE 1:1250@A3	PROJECT 7 BELSIZE TERRACE LONDON, NW3 4AX	DRAWING NO. 190-PL-001-2022	REV.	 WWW.GANGULY.CO.UK
				DATE OCTOBER 2022				
				DRAWN AG		DRAWING TITLE LOCATION PLAN 1:1250		
				STATUS PLANNING				
REV.	DATE	NOTES	DRAWINGS TO BE READ IN CONJUNCTION WITH RELEVANT DRAWINGS AND SPECIFICATIONS. DRAWING NOT TO BE SCALED, FIGURED DIMENSIONS ONLY. DRAWING NOT TO BE USED FOR LAND TRANSFER PURPOSES  GANGULY ARCHITECTS LTD.			GANGULY ARCHITECTS LTD Tel.: 020 7617 7590 E-MAIL: info@ganguly.co.uk		