


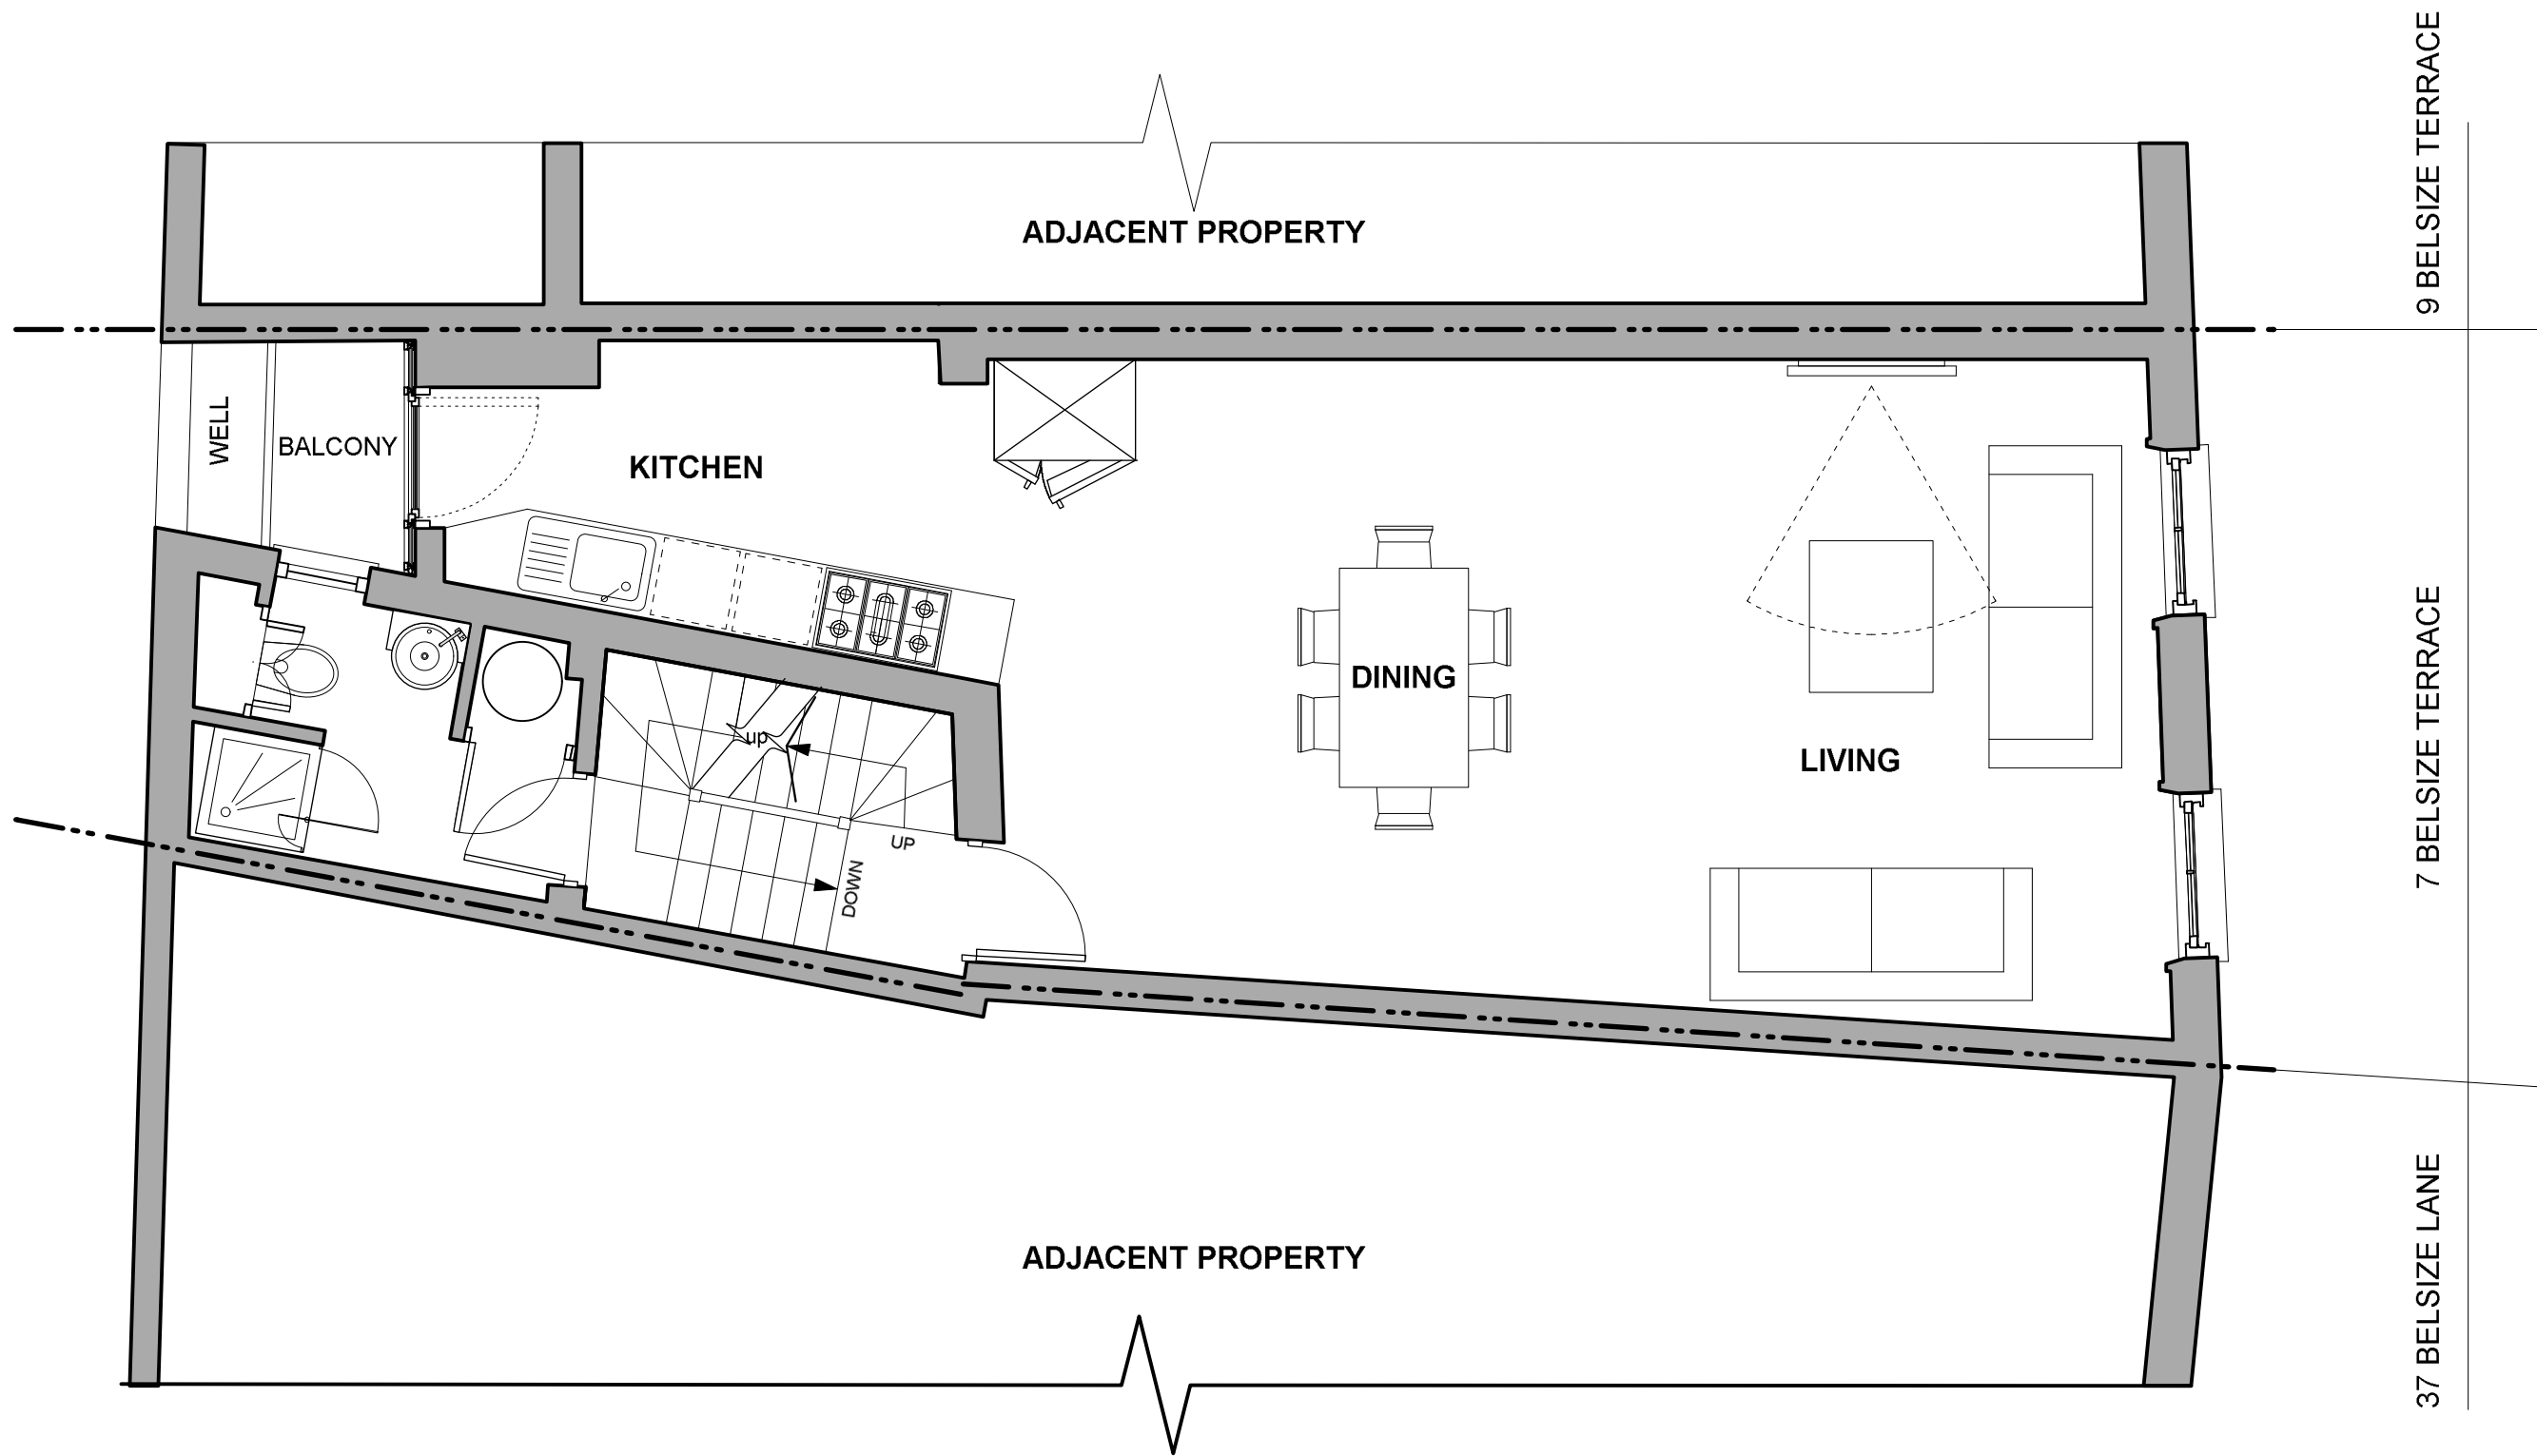

FOR PLANNING USE ONLY

			CLIENT BARRETT FIRRELL	SCALE 1:50@A3	PROJECT 7 BELSIZE TERRACE LONDON, NW3 4AX	DRAWING NO. 190-PL-003-2022	REV.	 WWW.GANGULY.CO.UK
				DATE OCTOBER 2022				
				DRAWINGS TO BE READ IN CONJUNCTION WITH RELEVANT DRAWINGS AND SPECIFICATIONS. DRAWING NOT TO BE SCALED, FIGURED DIMENSIONS ONLY. DRAWING NOT TO BE USED FOR LAND TRANSFER PURPOSES  GANGULY ARCHITECTS LTD.		DRAWN AG	DRAWING TITLE EXISTING FIRST FLOOR PLAN	
REV.	DATE	NOTES	STATUS PLANNING					