


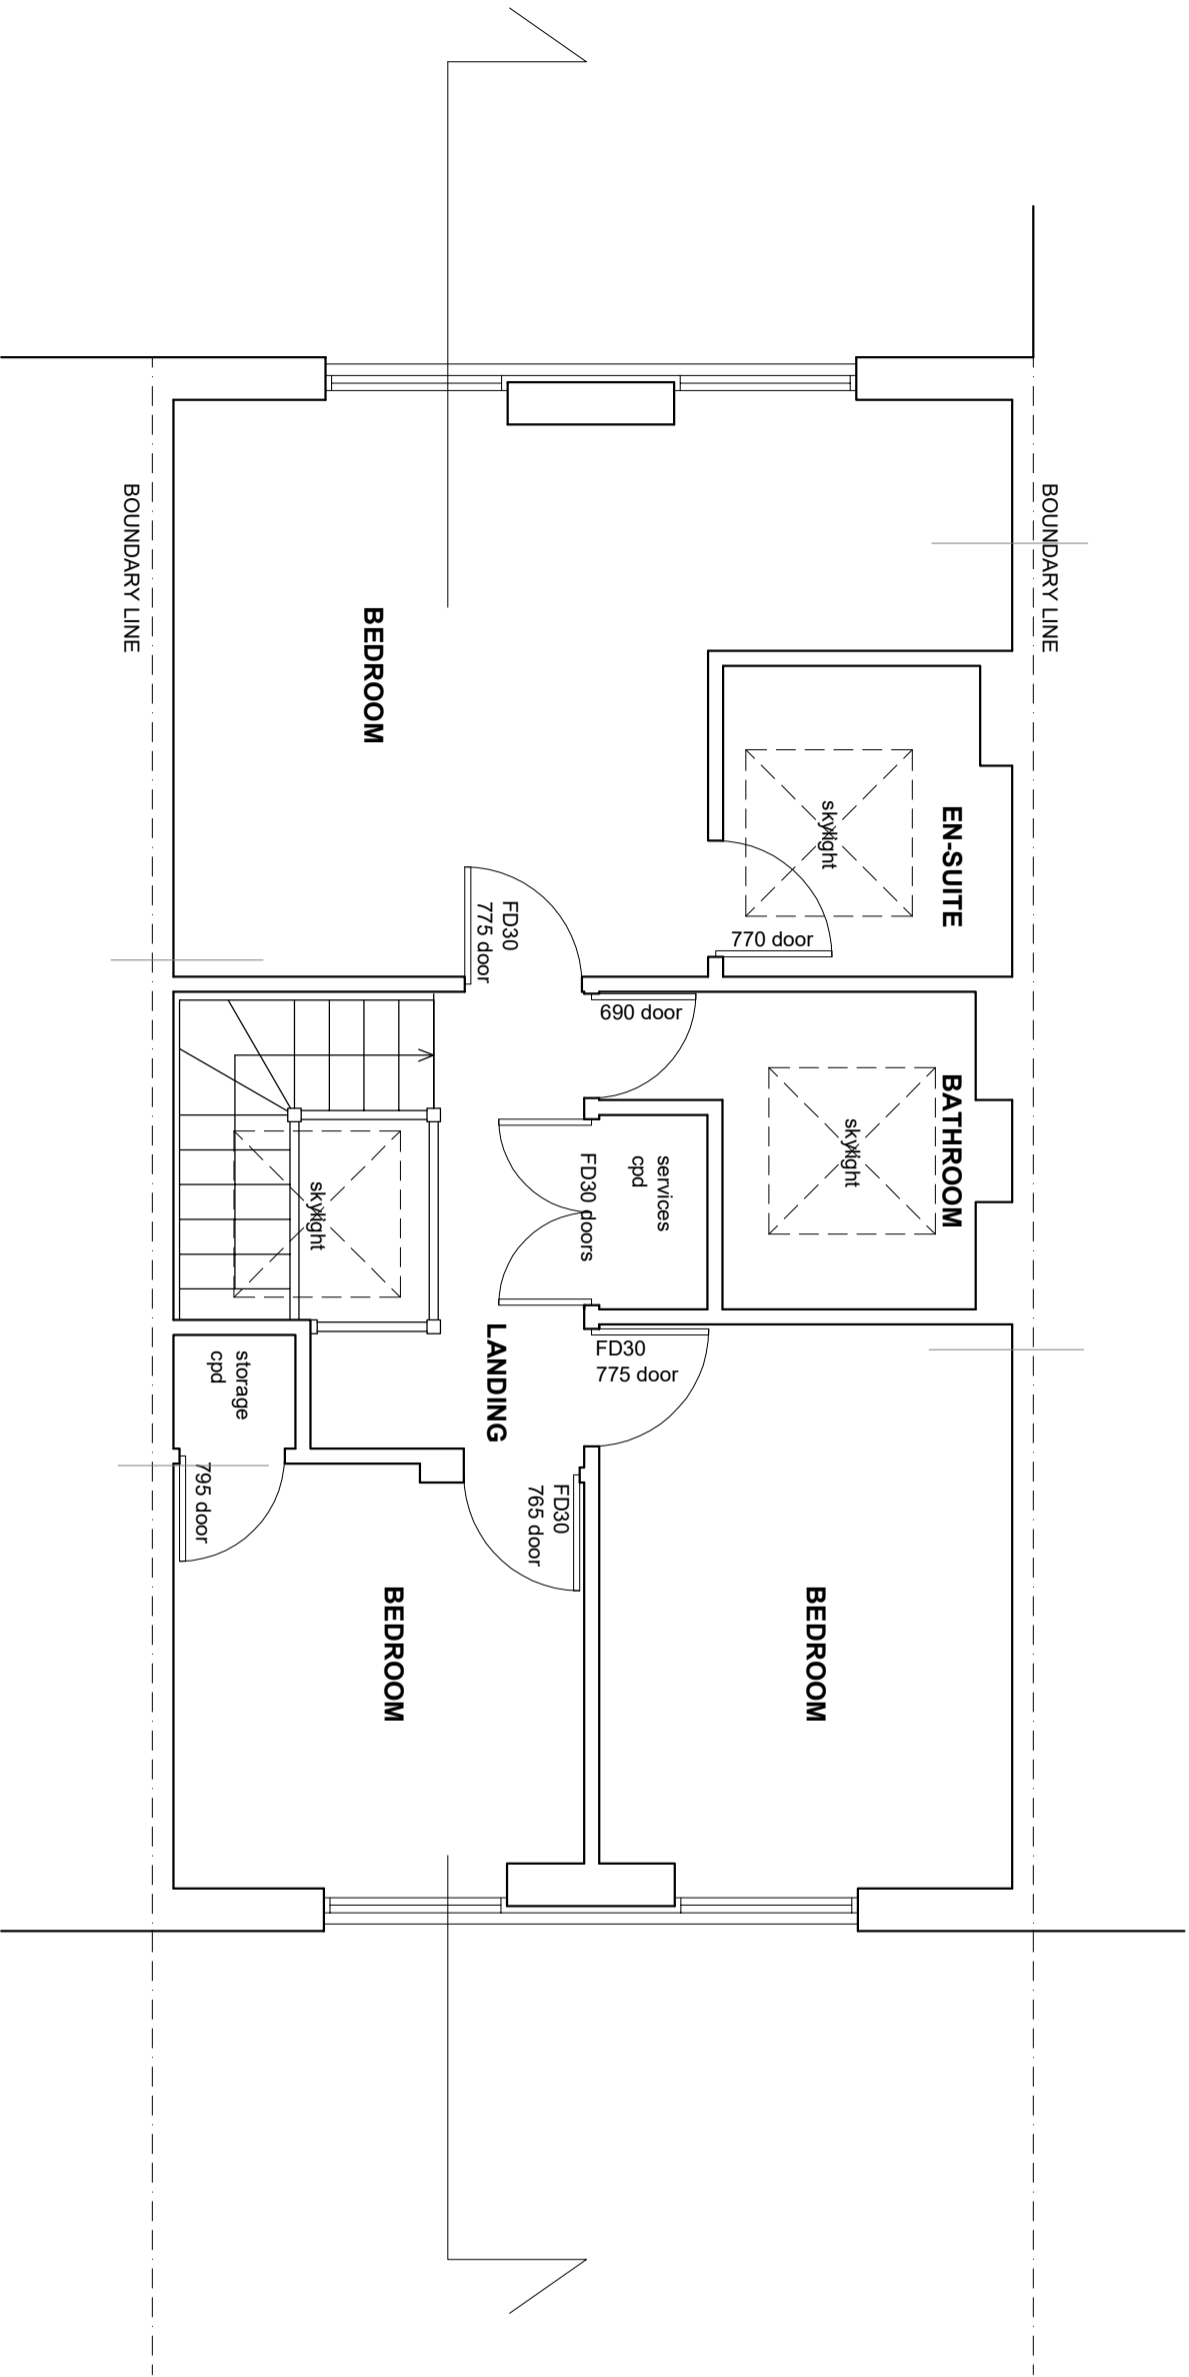

KEY



NOTES
1. Do not scale & print this drawing
2. Report all drawing errors, omissions and discrepancies to the architect/designer.
3. Report all drawing errors, omissions and discrepancies to the architect/designer.

KASIA WHITEFIELD DESIGN

KASIA WHITEFIELD@GMAIL.COM
1 902 948 8888
M: 07788203533

JOB 20 HUSON CL OSE
LONDON NW3 3JW
TITLE EXISTING SECOND FLOOR PLAN

DATE	SCALE	STATUS
2022.09.28	1:50@A3	EXISTING
PROJECT NO.	DRAWING NO.	REVISION
HC20	EX1	

0m

5m