


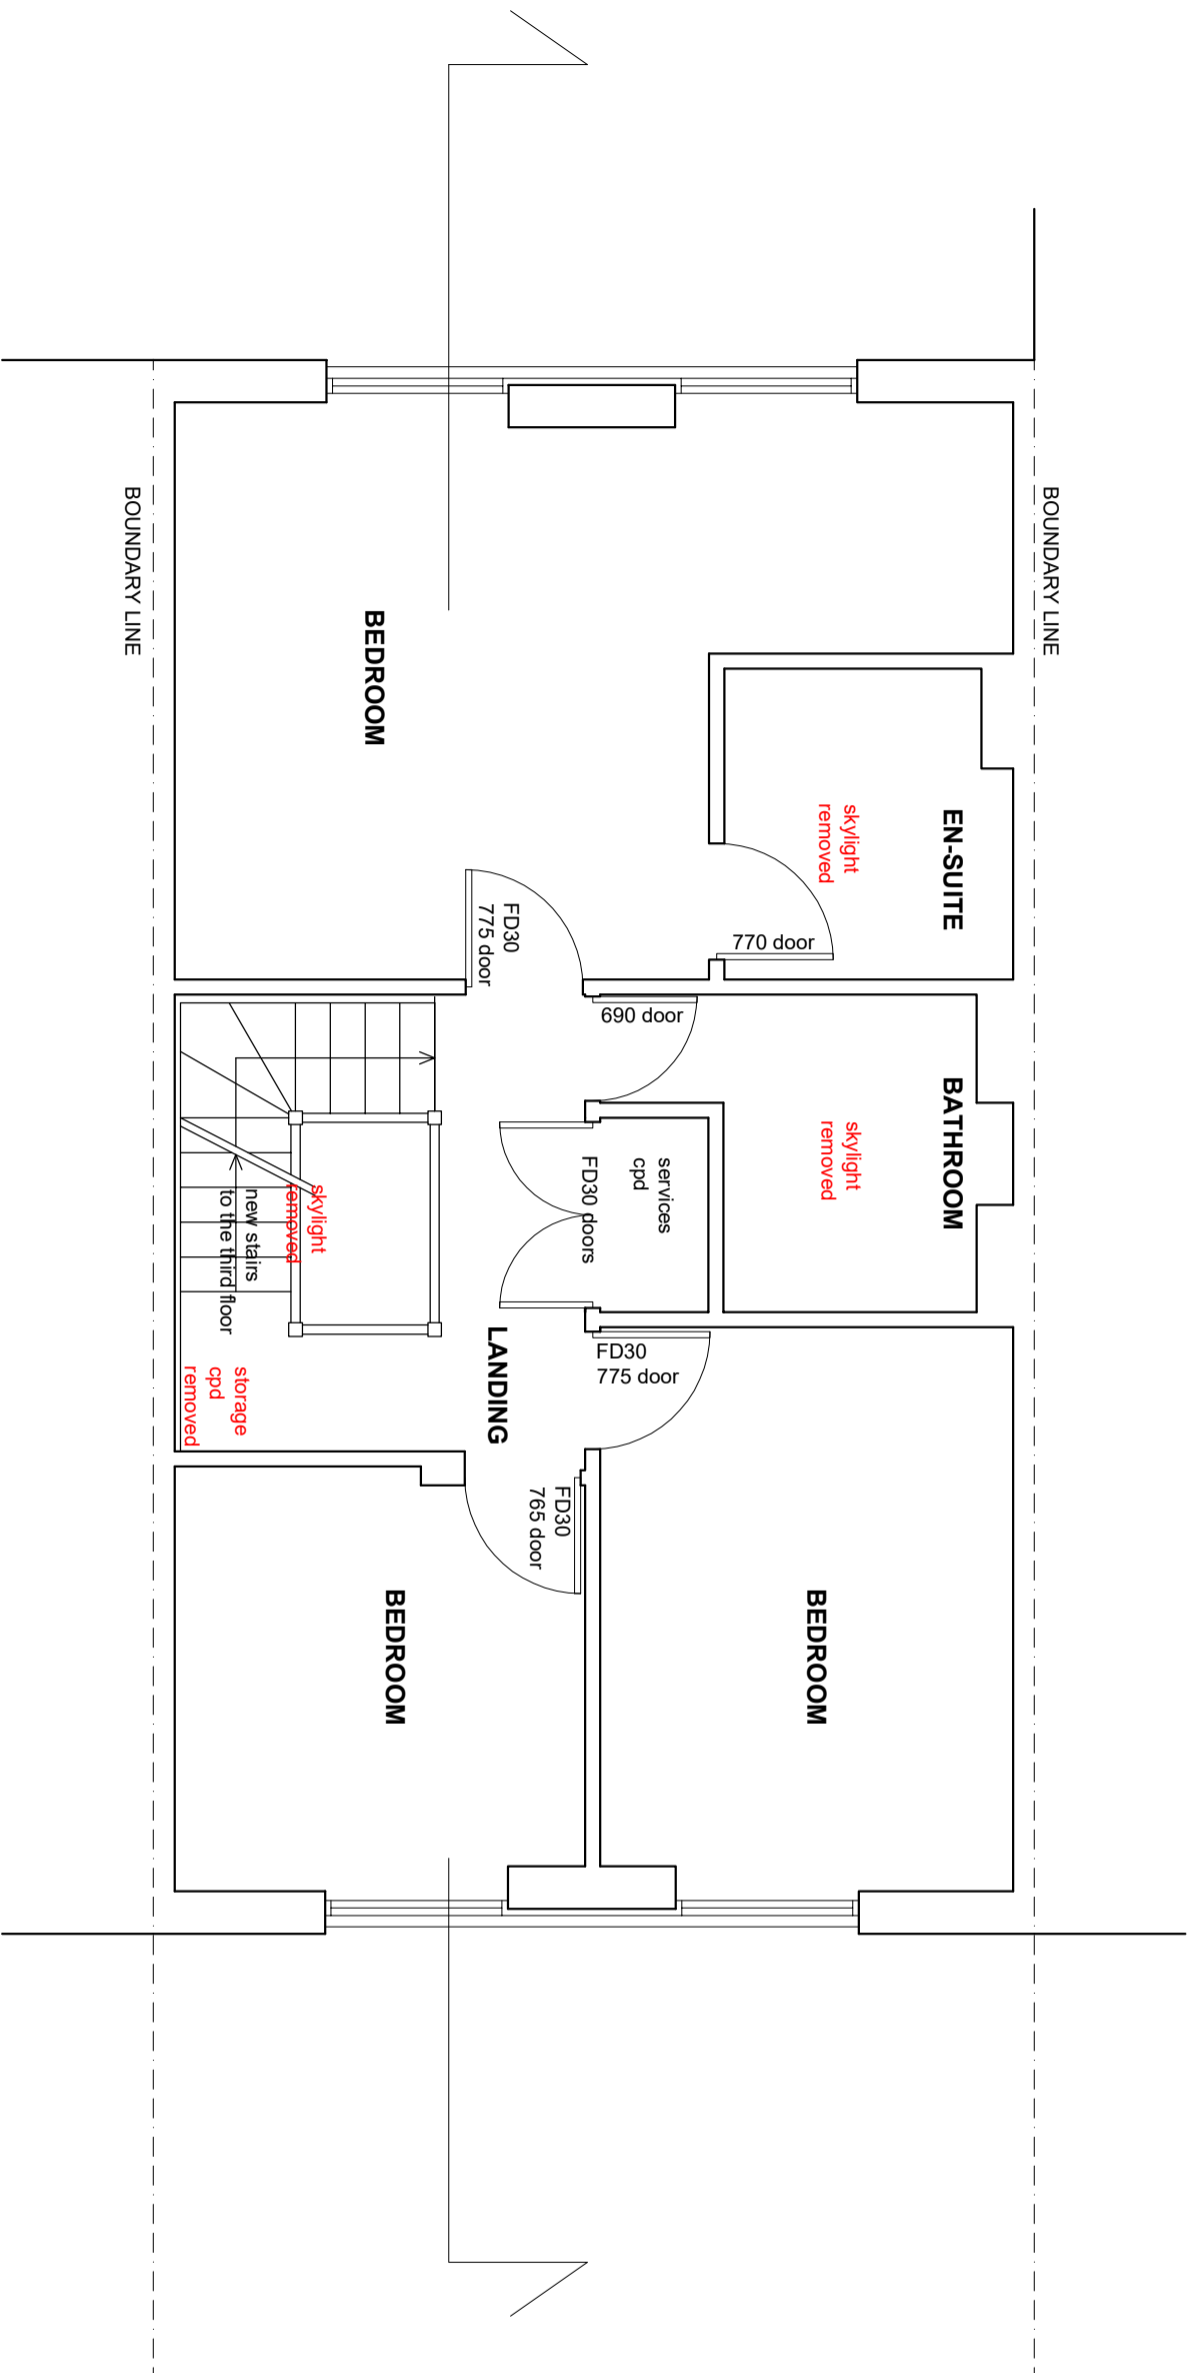

KEY



NOTES

1. Do not scale & print this drawing
2. All dimensions are in millimetres unless otherwise stated. The contractor and each client must be held responsible for any errors.
3. Report all drawing errors, omissions and discrepancies to the architect/designer.

**KASIA WHITFIELD DESIGN**

KASIA WHITFIELD@GMAIL.COM  
TEL: 020 7318 8888  
M: 07786203533

JOB 20 HUDSON CL OSE  
LONDON NW3 3JW  
TITLE PROPOSED SECOND FLOOR PLAN

DATE	SCALE	STATUS
2022.10.11	1:50@A3	PLANNING

PROJECTING	DRAWING NO.	REVISION
HC20	PD1	

0m

5m