



REVISIONS
REV/ DATE REVISION NOTES:

 

KEY

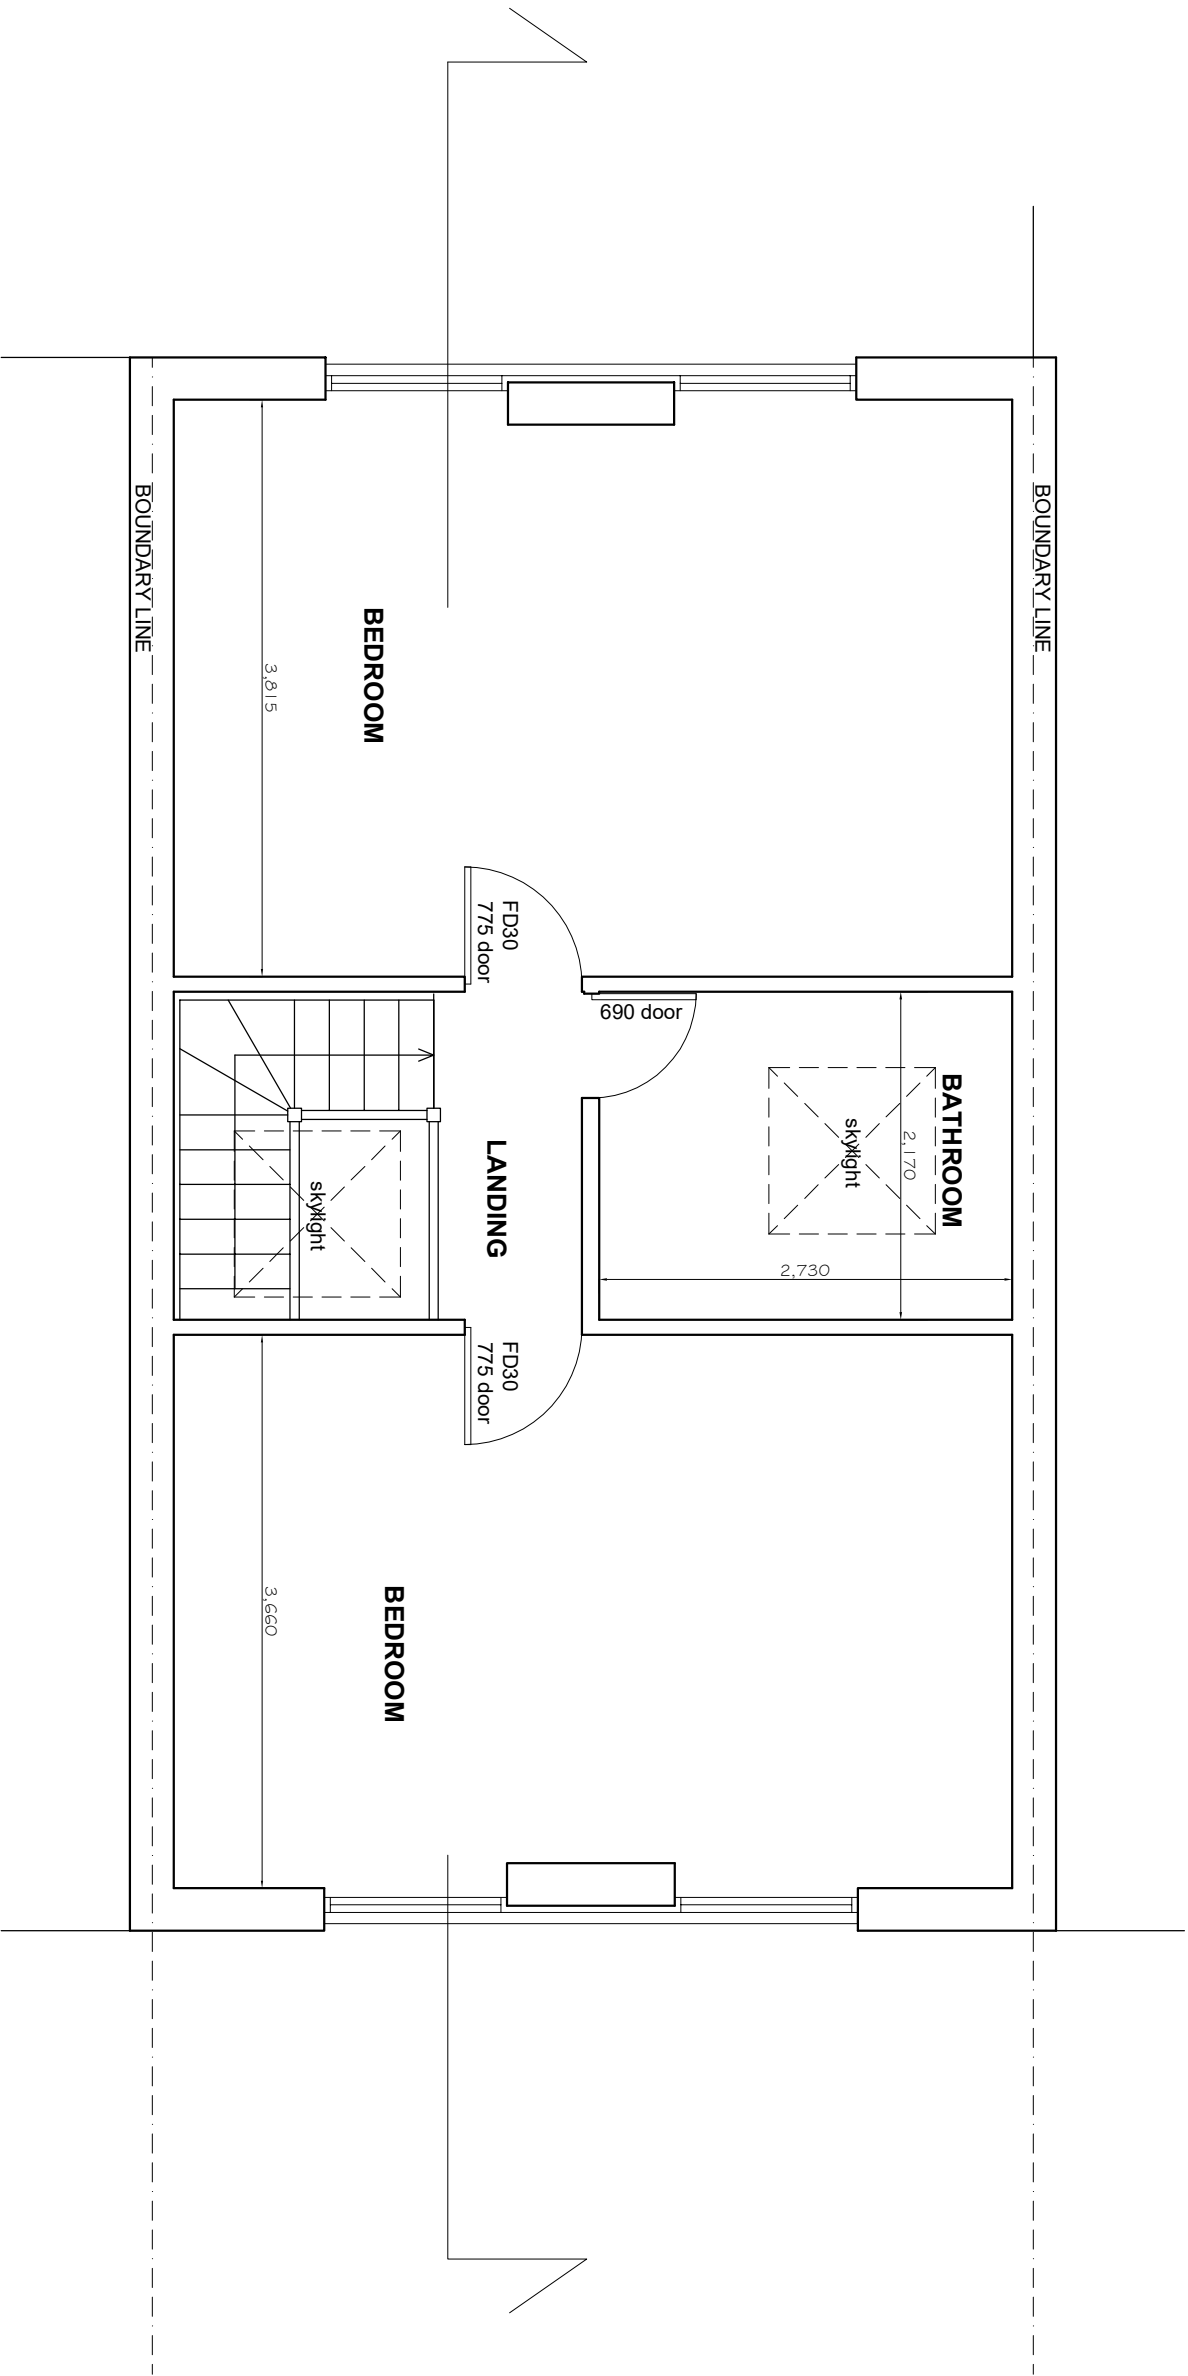

NOTES
1. Do not scale & print this drawing
2. All dimensions are in millimetres unless otherwise stated by the contractor and each dimension shall be to the nearest millimetre
3. Report all drawing errors, omissions and discrepancies to the architect/designer.

KASIA WHITEFIELD DESIGN

KASIA WHITEFIELD@GMAIL.COM
1, 2023 HILTON
M. 07788203533

JOB 20 HUDSON CL OSE
LONDON NW3 3JW
TITLE PROPOSED THIRD FLOOR PLAN

DATE	SCALE	STATUS
2022.10.11	1:50@A3	PLANNING

PROJECTING	DRAWING NO.	REVISION
HC20	PD2	

0m

5m