




GROUND FLOOR PLAN

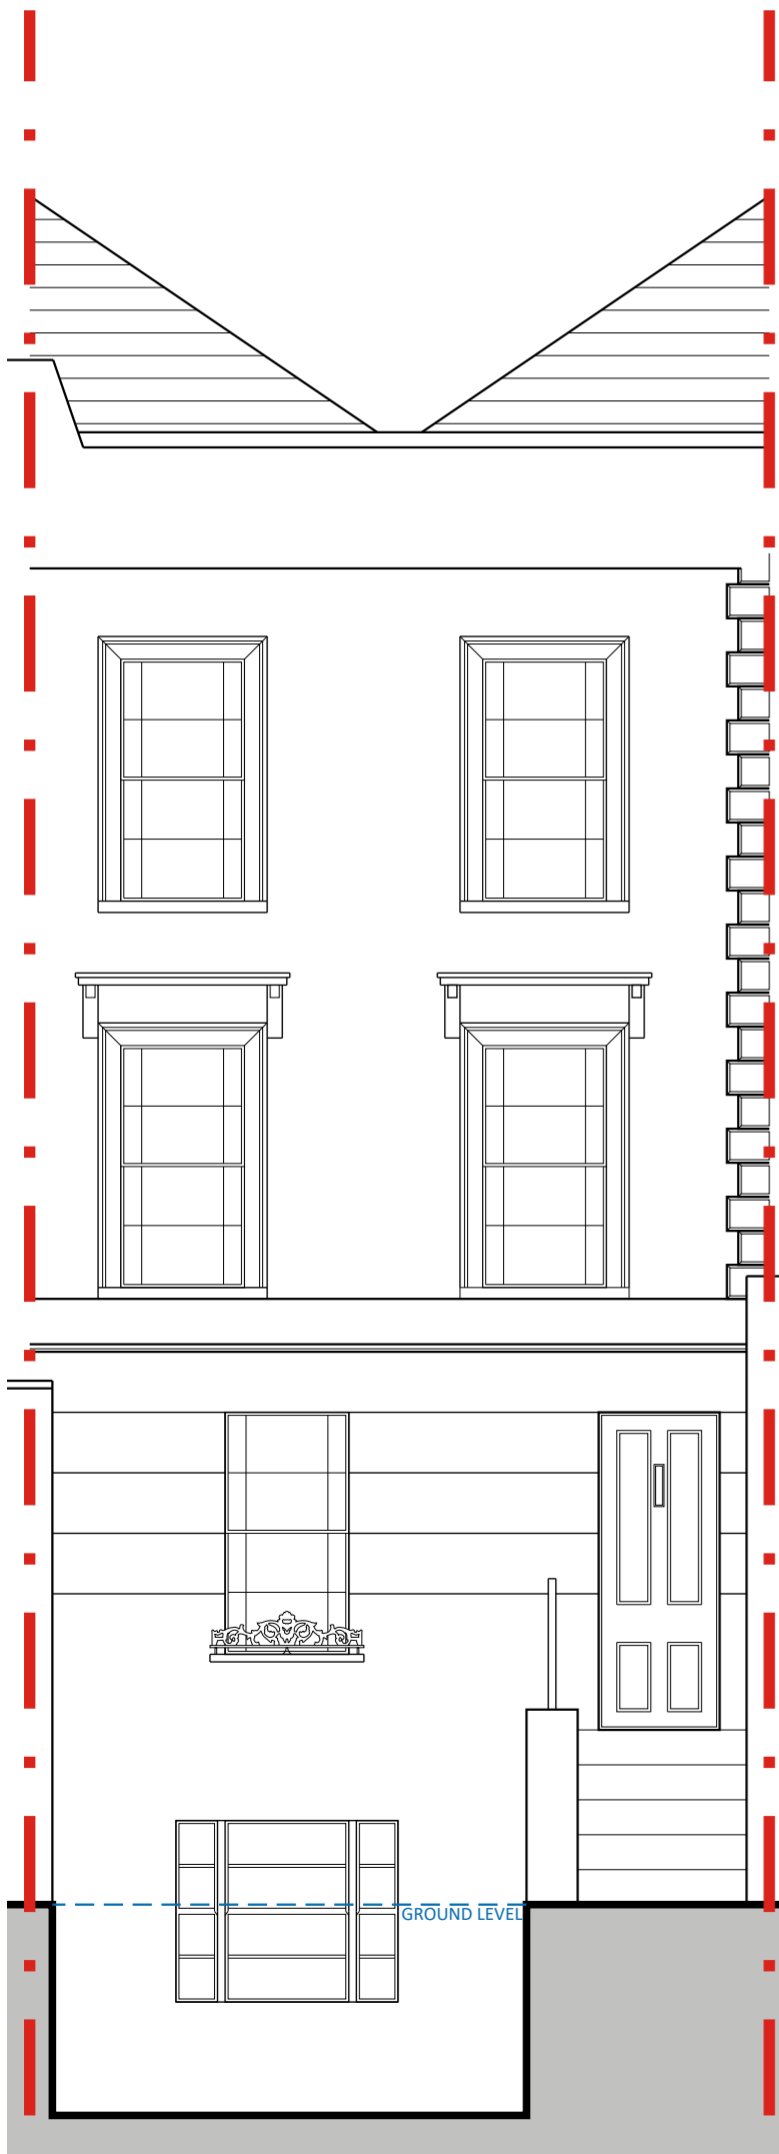

FRONT ELEVATION

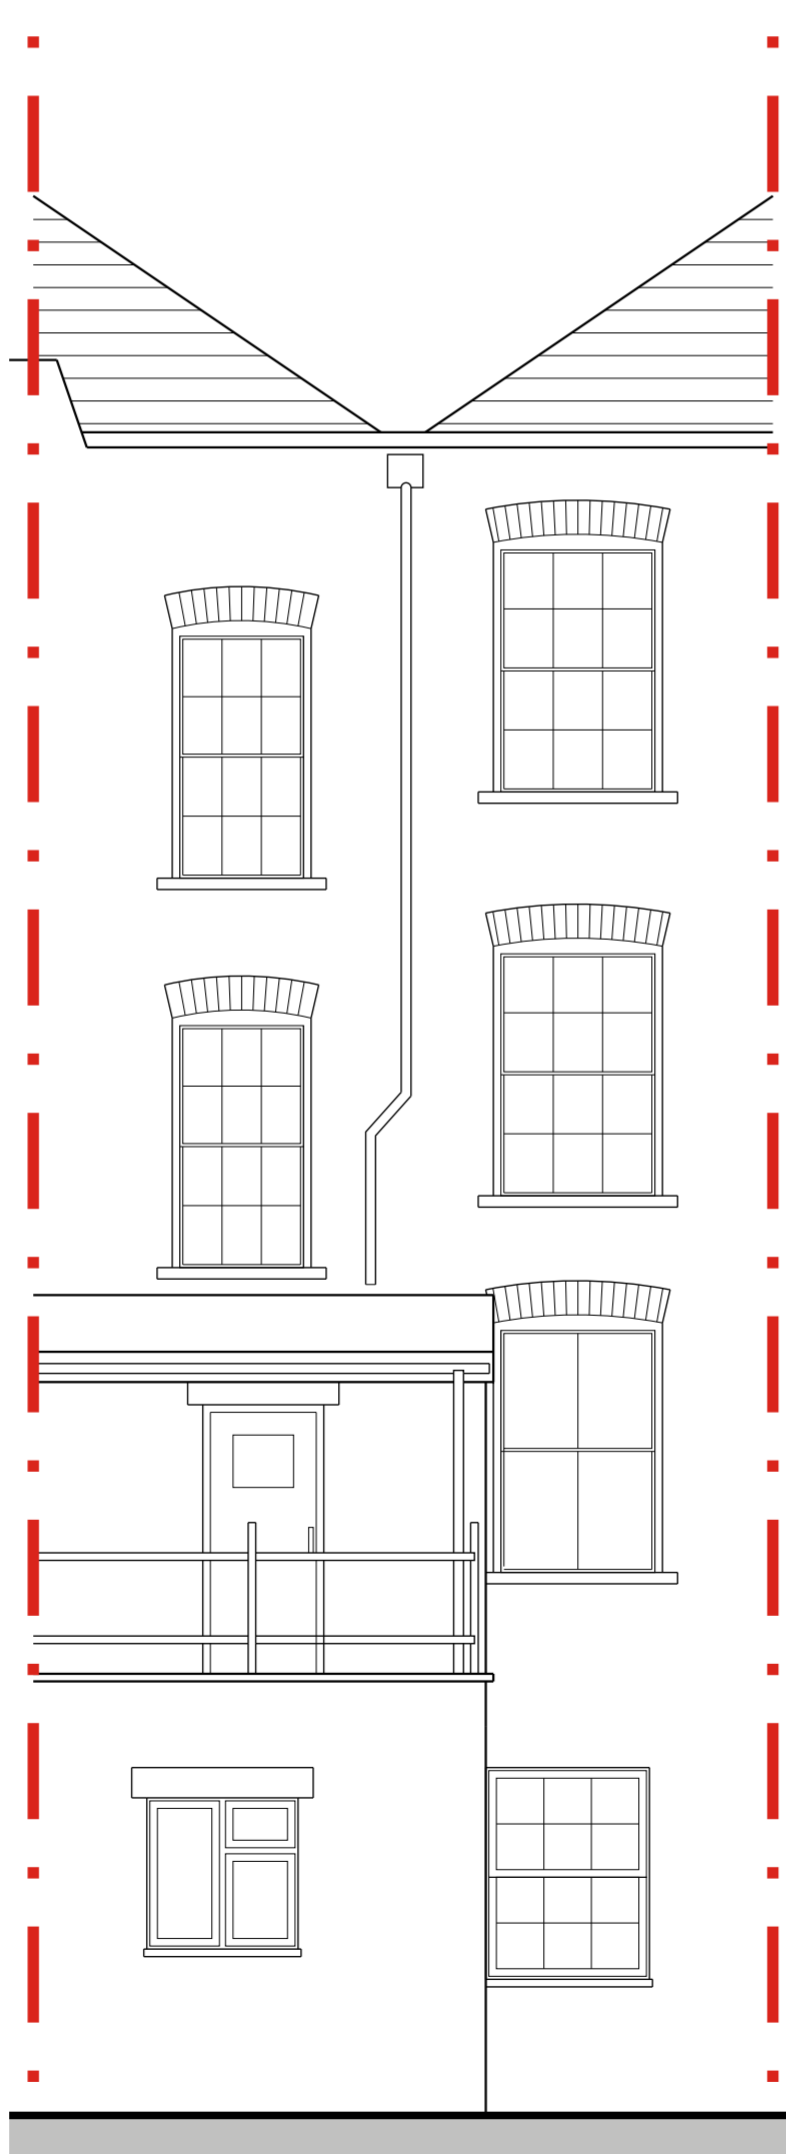

REAR ELEVATION

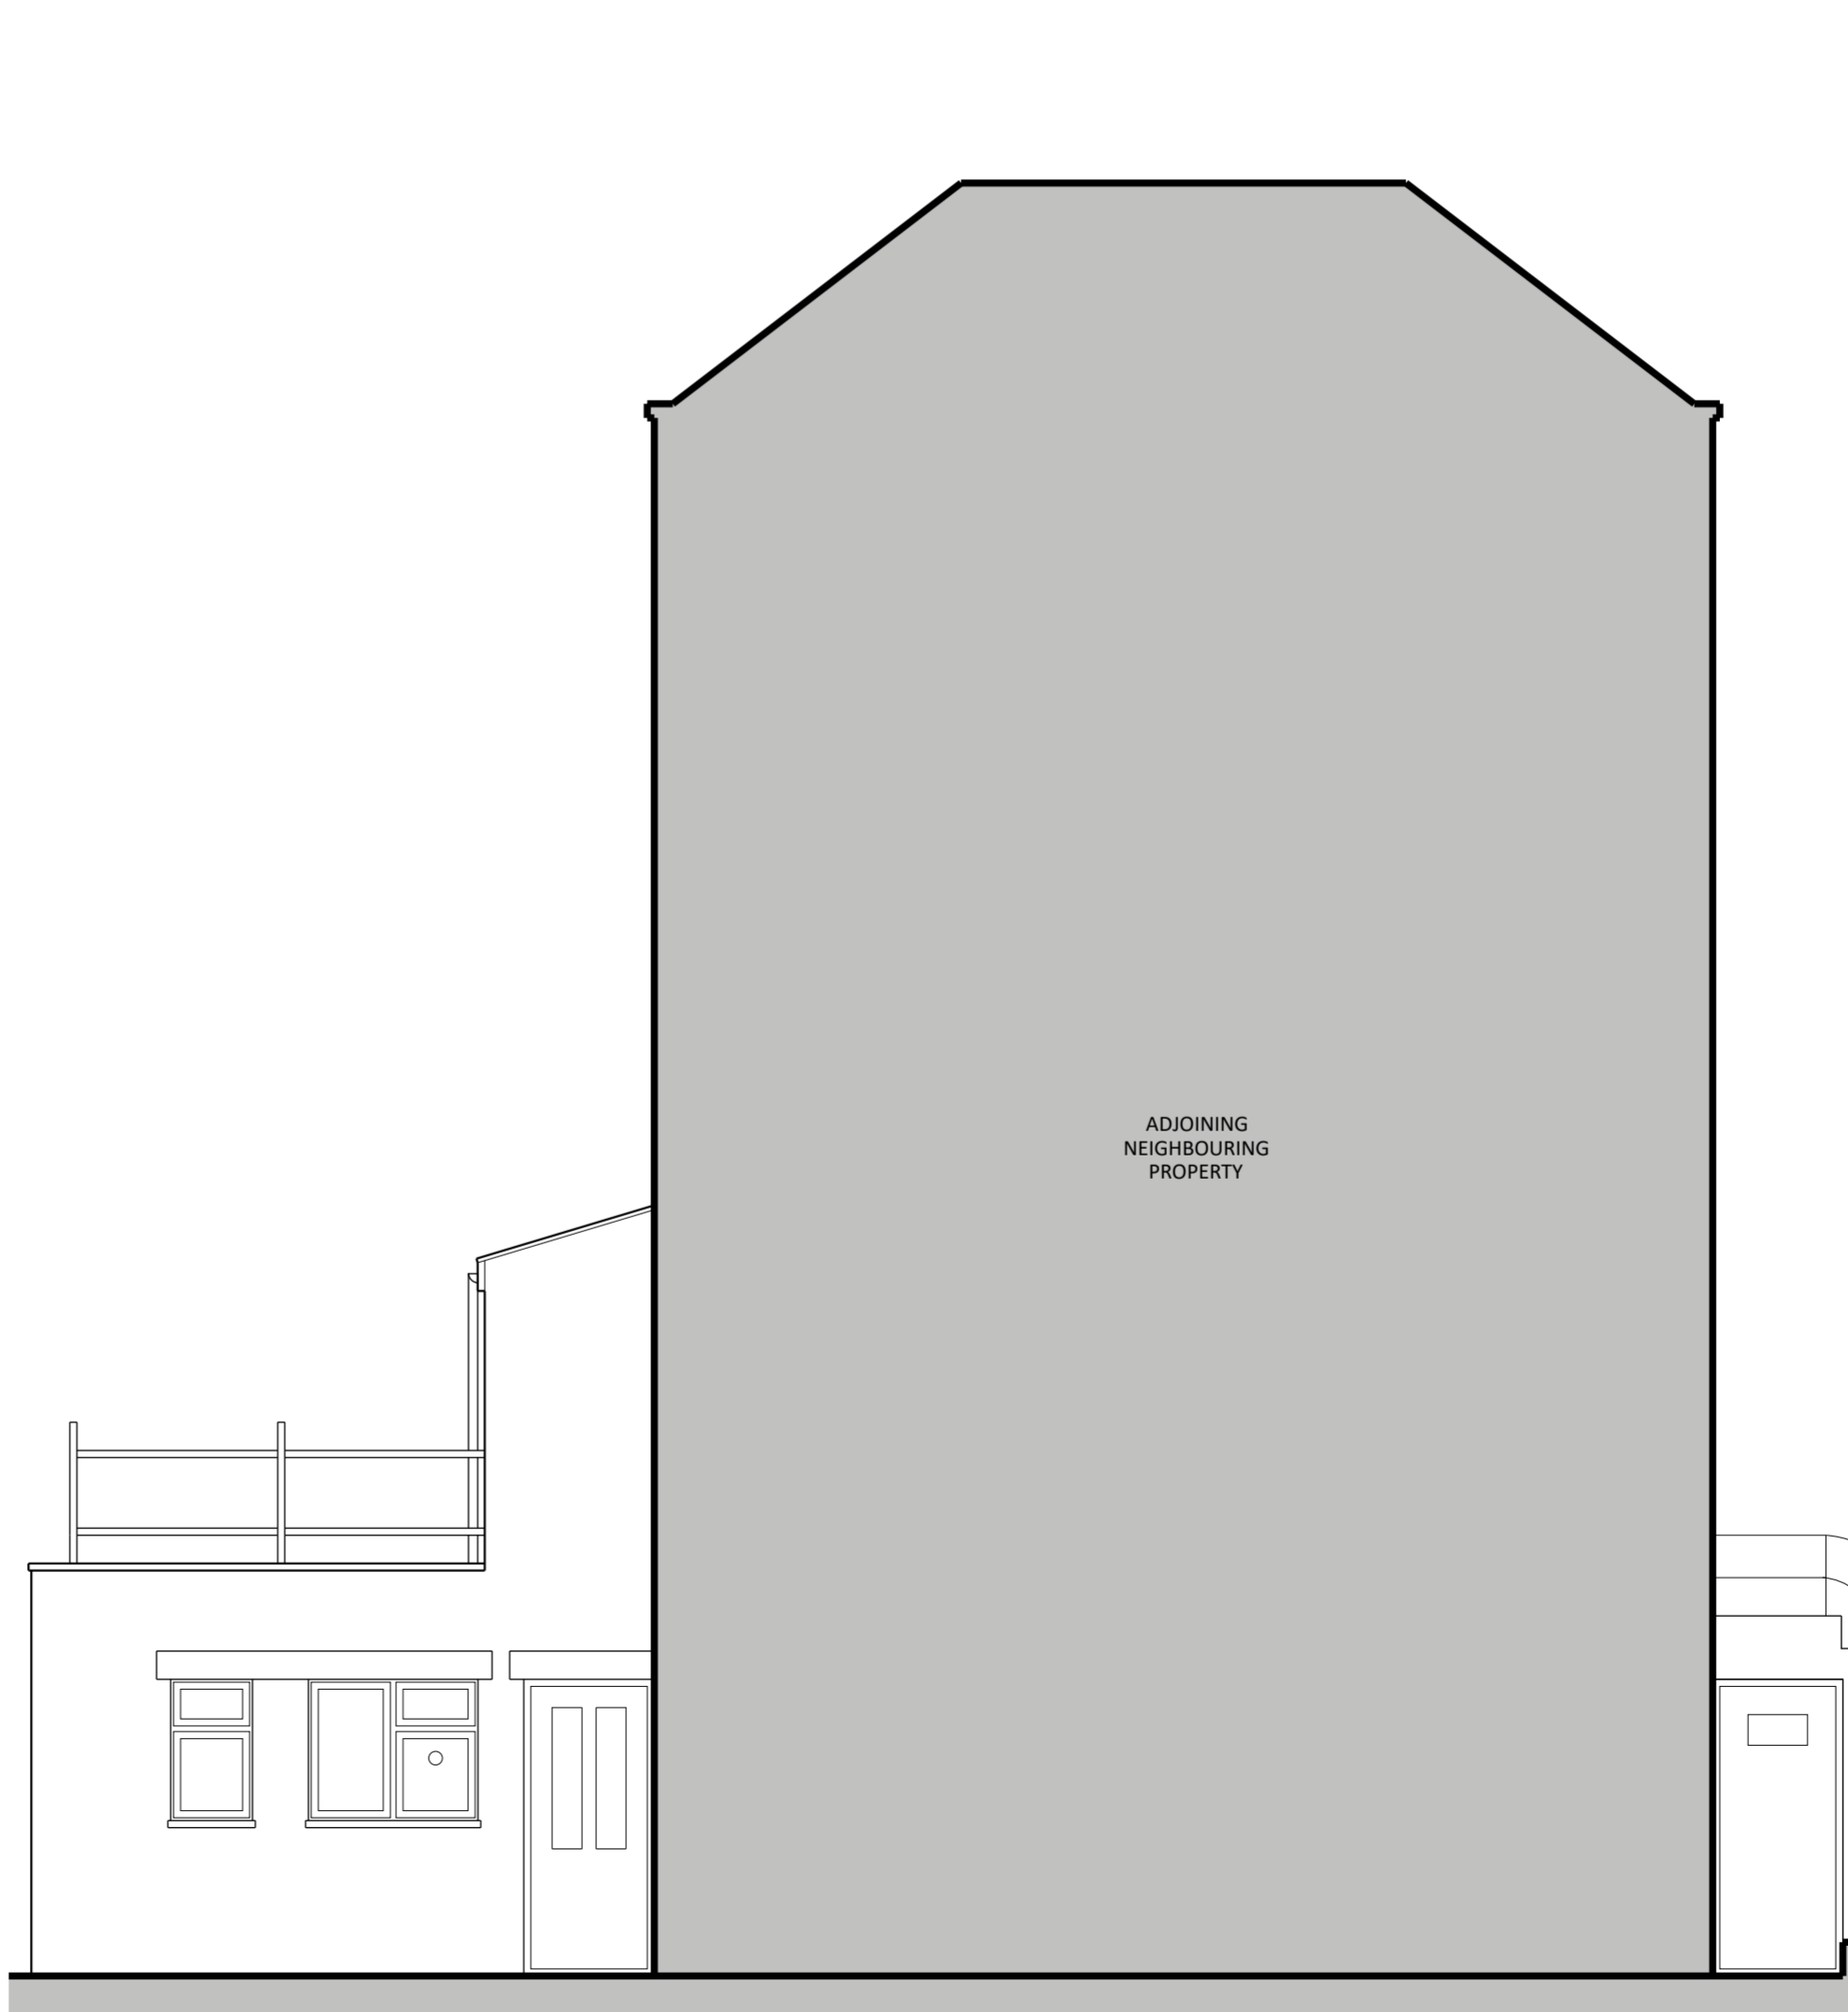

SIDE ELEVATION

FOR PLANNING

Location
 95 TORRIANO AVENUE
 KENTISH TOWN

Title
 EXISTING PLAN & ELEVATIONS

Scale	Drawn	Checked	Date
1:50 @A2	GW	GD	SEP 22
Drawing Number			Revision
1393_YPUK_P003			P1

THIS DRAWING IS FOR PLANNING PURPOSES ONLY

