



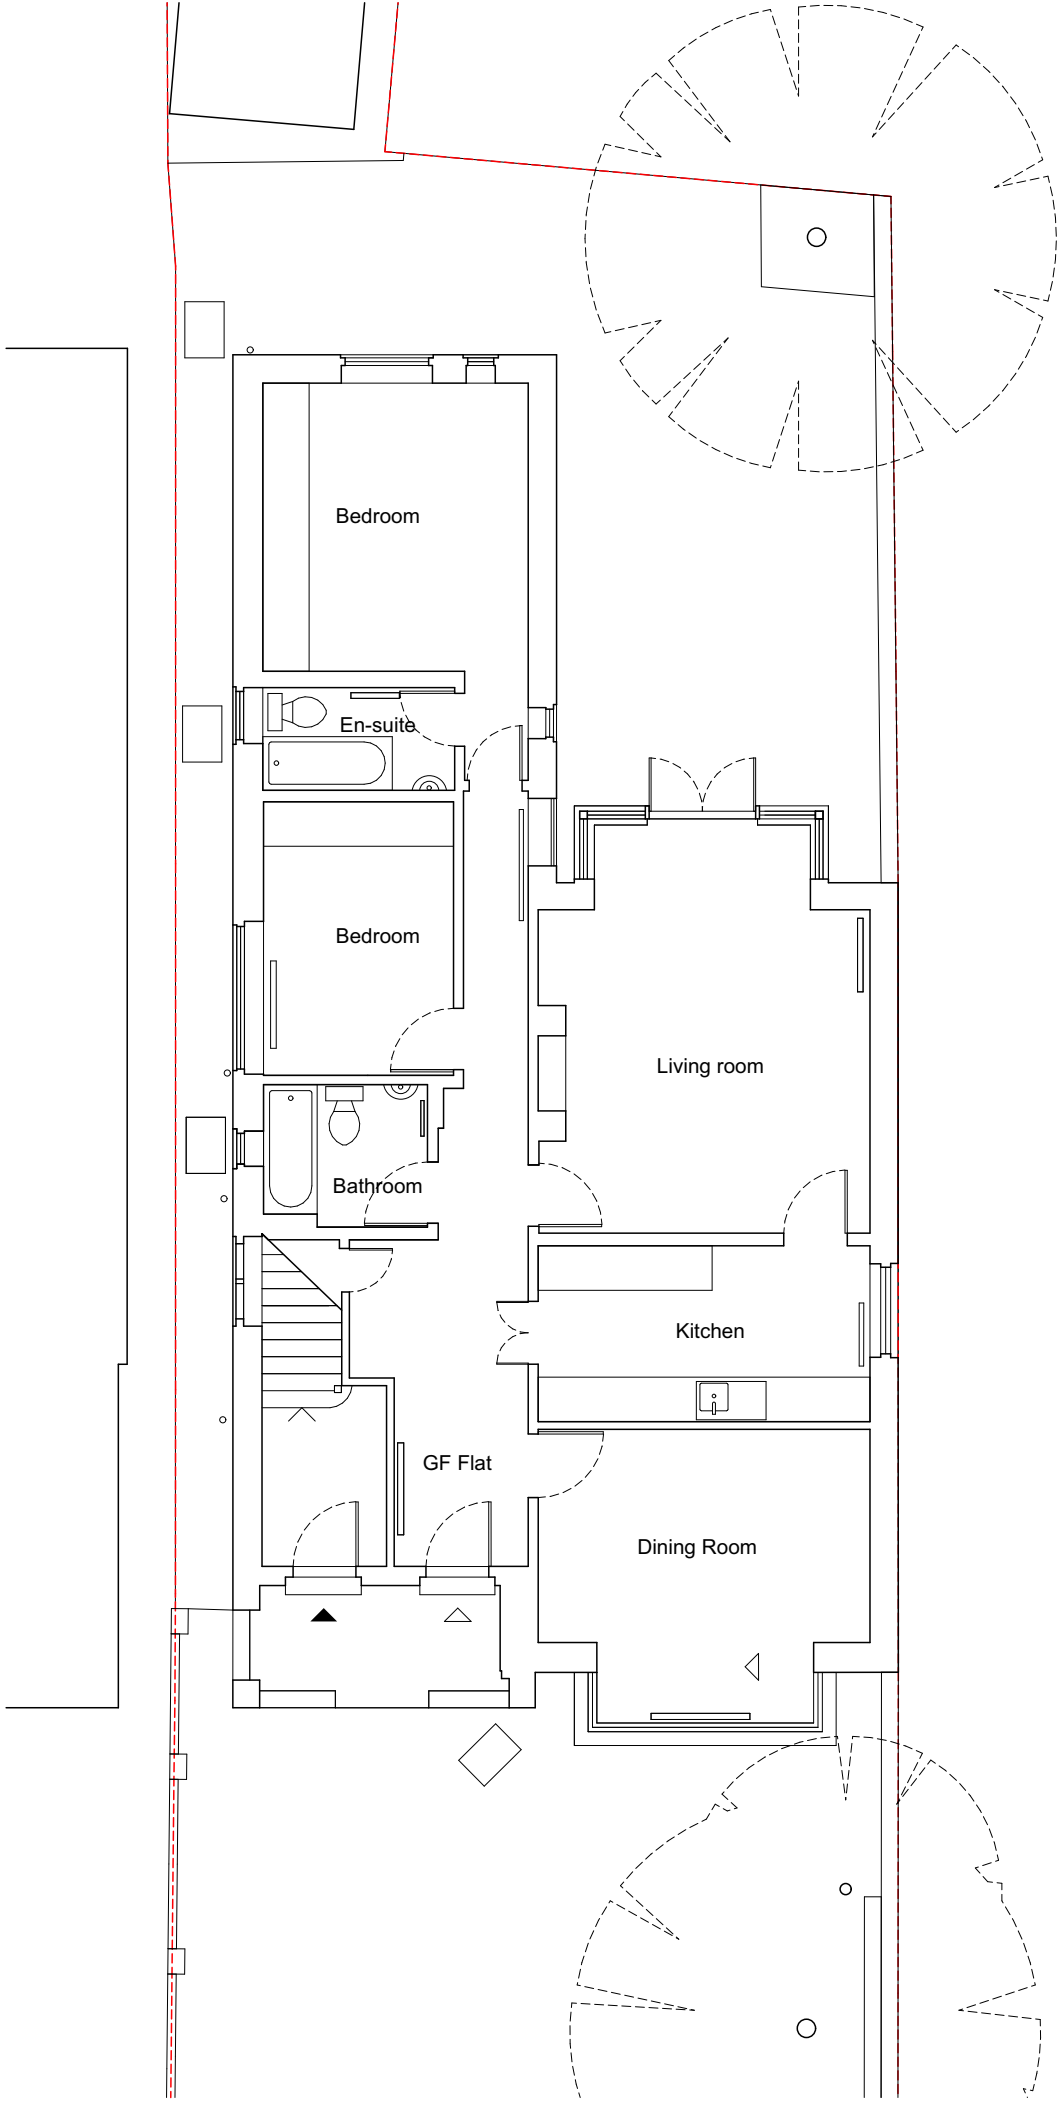

General Notes

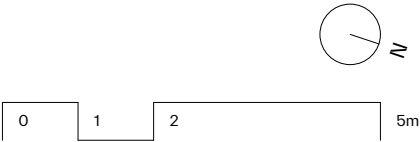

Revision	Date	Description	Drawn	Check
----------	------	-------------	-------	-------

PINZAUER

WWW.PINZAUER.COM

Project	Project number
23 Alvanley Gardens	016

Client

London & District
Investment Ltd.

Drawing name	Drawing number
Ground floor plan Existing	03

Date	28/09/2022	Revision
Scale / Format	1:100 at A3	00
Drawn / Checked	CT / GB	Planning
Approved	GB	
CAD Reference	016_PL_200_GB.pln	