






A EXISTING REAR ELEVATION
P01 1:100@A3

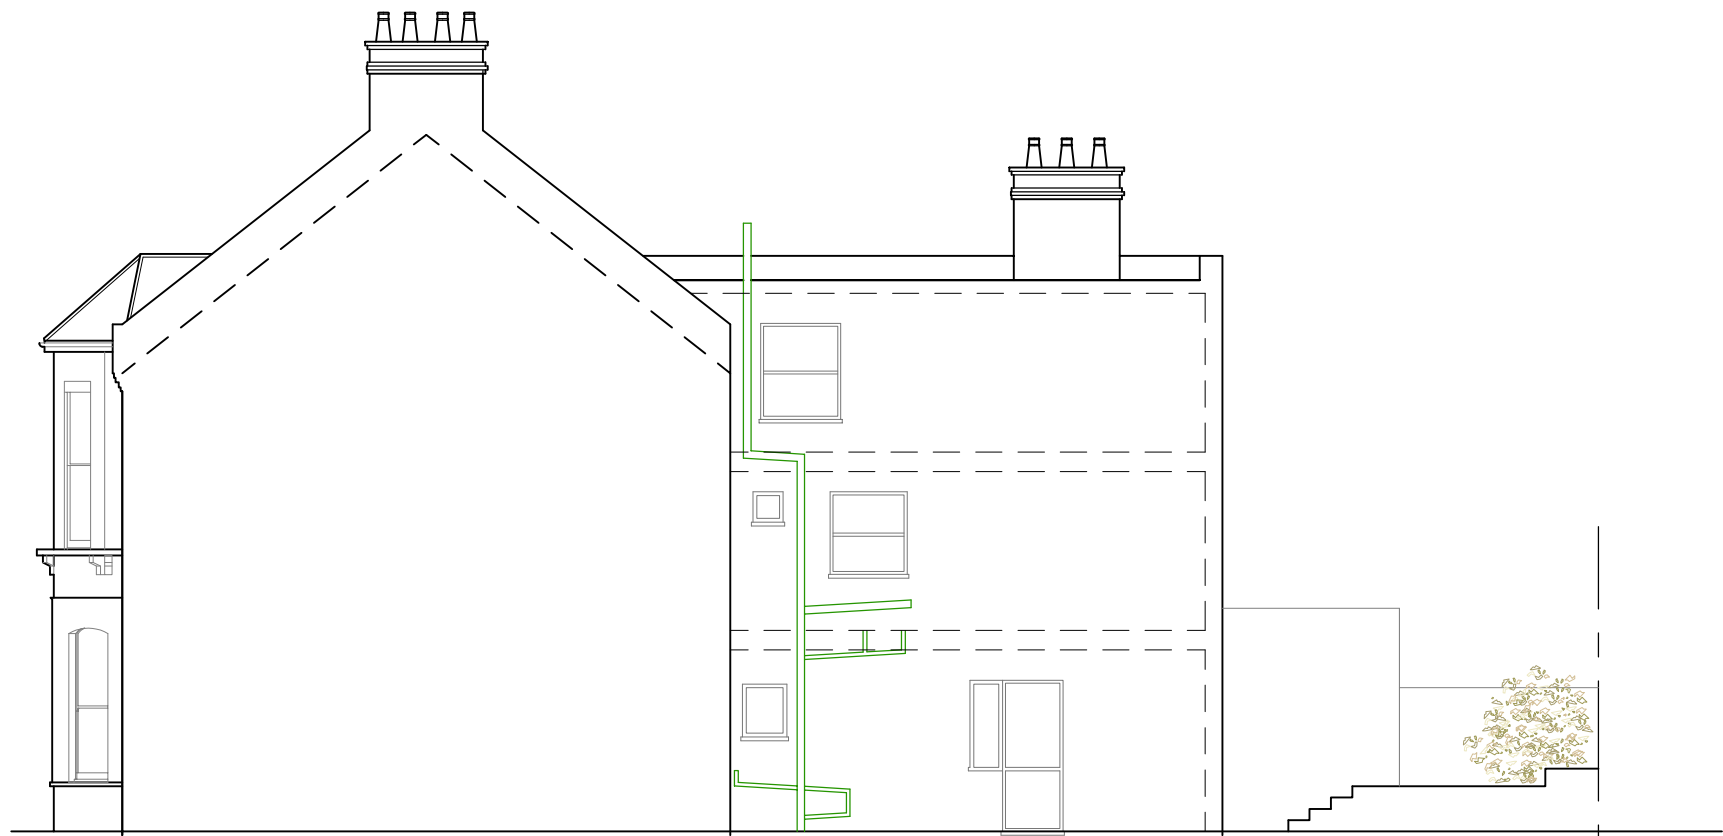



B EXISTING FLANK ELEVATION
P01 1:100@A3

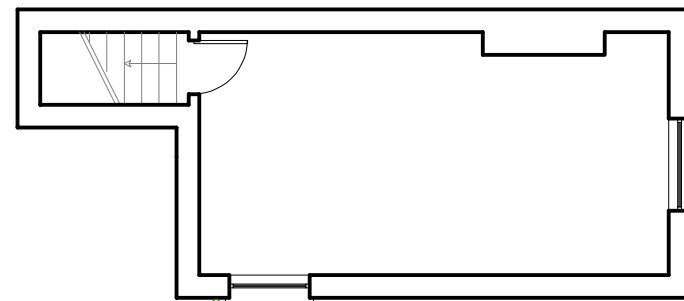

C EXISTING SECOND FLOOR PLAN
P01 1:100@A3

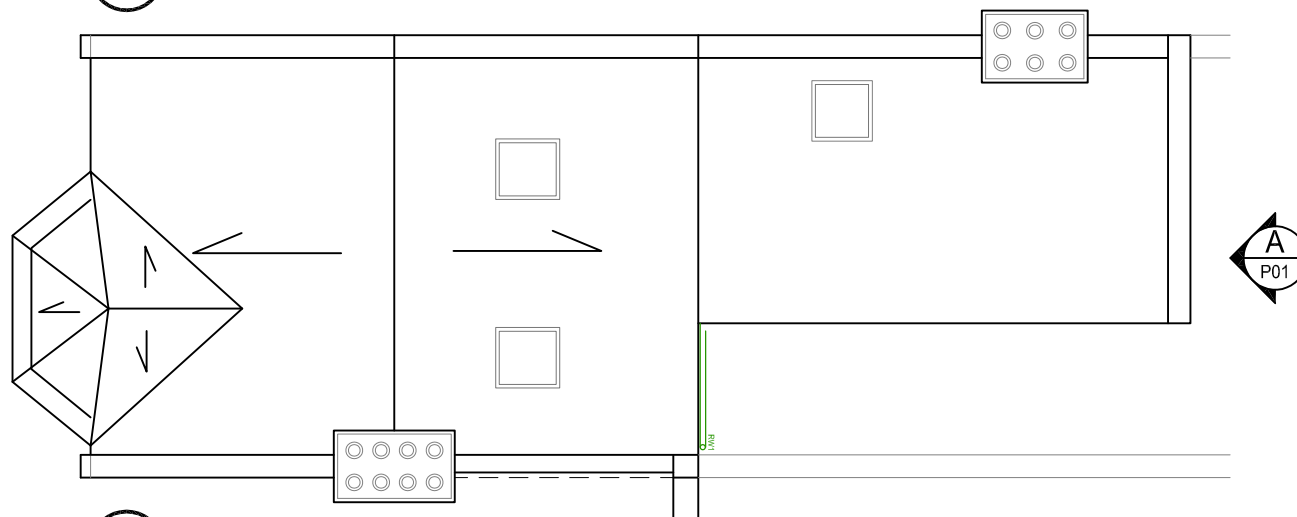

D EXISTING ROOF PLAN
P01 1:100@A3

 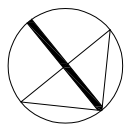

NOTES:
IF IN DOUBT, ASK, DO NOT SCALE DIRECTLY FROM DRAWING. DO NOT DIMENSION DIRECTLY FROM AUTOCAD FILE. ALL DIMENSIONS TO BE VERIFIED ON SITE PRIOR TO INSTALLATION OR FABRICATION. PROPOSALS SUBJECT TO ALL NECESSARY STATUTORY AND LANDLORD'S CONSENT. COPYRIGHT IN ALL DOCUMENTS AND DRAWINGS SHALL REMAIN THE PROPERTY OF THE ARCHITECT UNLESS OTHERWISE AGREED IN WRITING BY THE ARCHITECT.

CLIENT:
VICTORIA & GEOFFREY
SHAW

PROJECT:
8 ACHILLES ROAD
LONDON
NW6 1EA

TITLE:
PROPOSED ROOF
EXTENSION EXISTING
ARRANGEMENT



STEPHEN EVANS ARCHITECTS
287 Stoke Newington Church Street
London N16 9JH
020 7096 1187
se_architect.co.uk

SCALE:	DATE:	DRAWN:	CHECKED:
1:100@A3	DEC 22	FL	SE
JOB NO:	DRG NO:	REV:	
641 - P01		00	