



1 Proposed L04 Plan
1 : 100

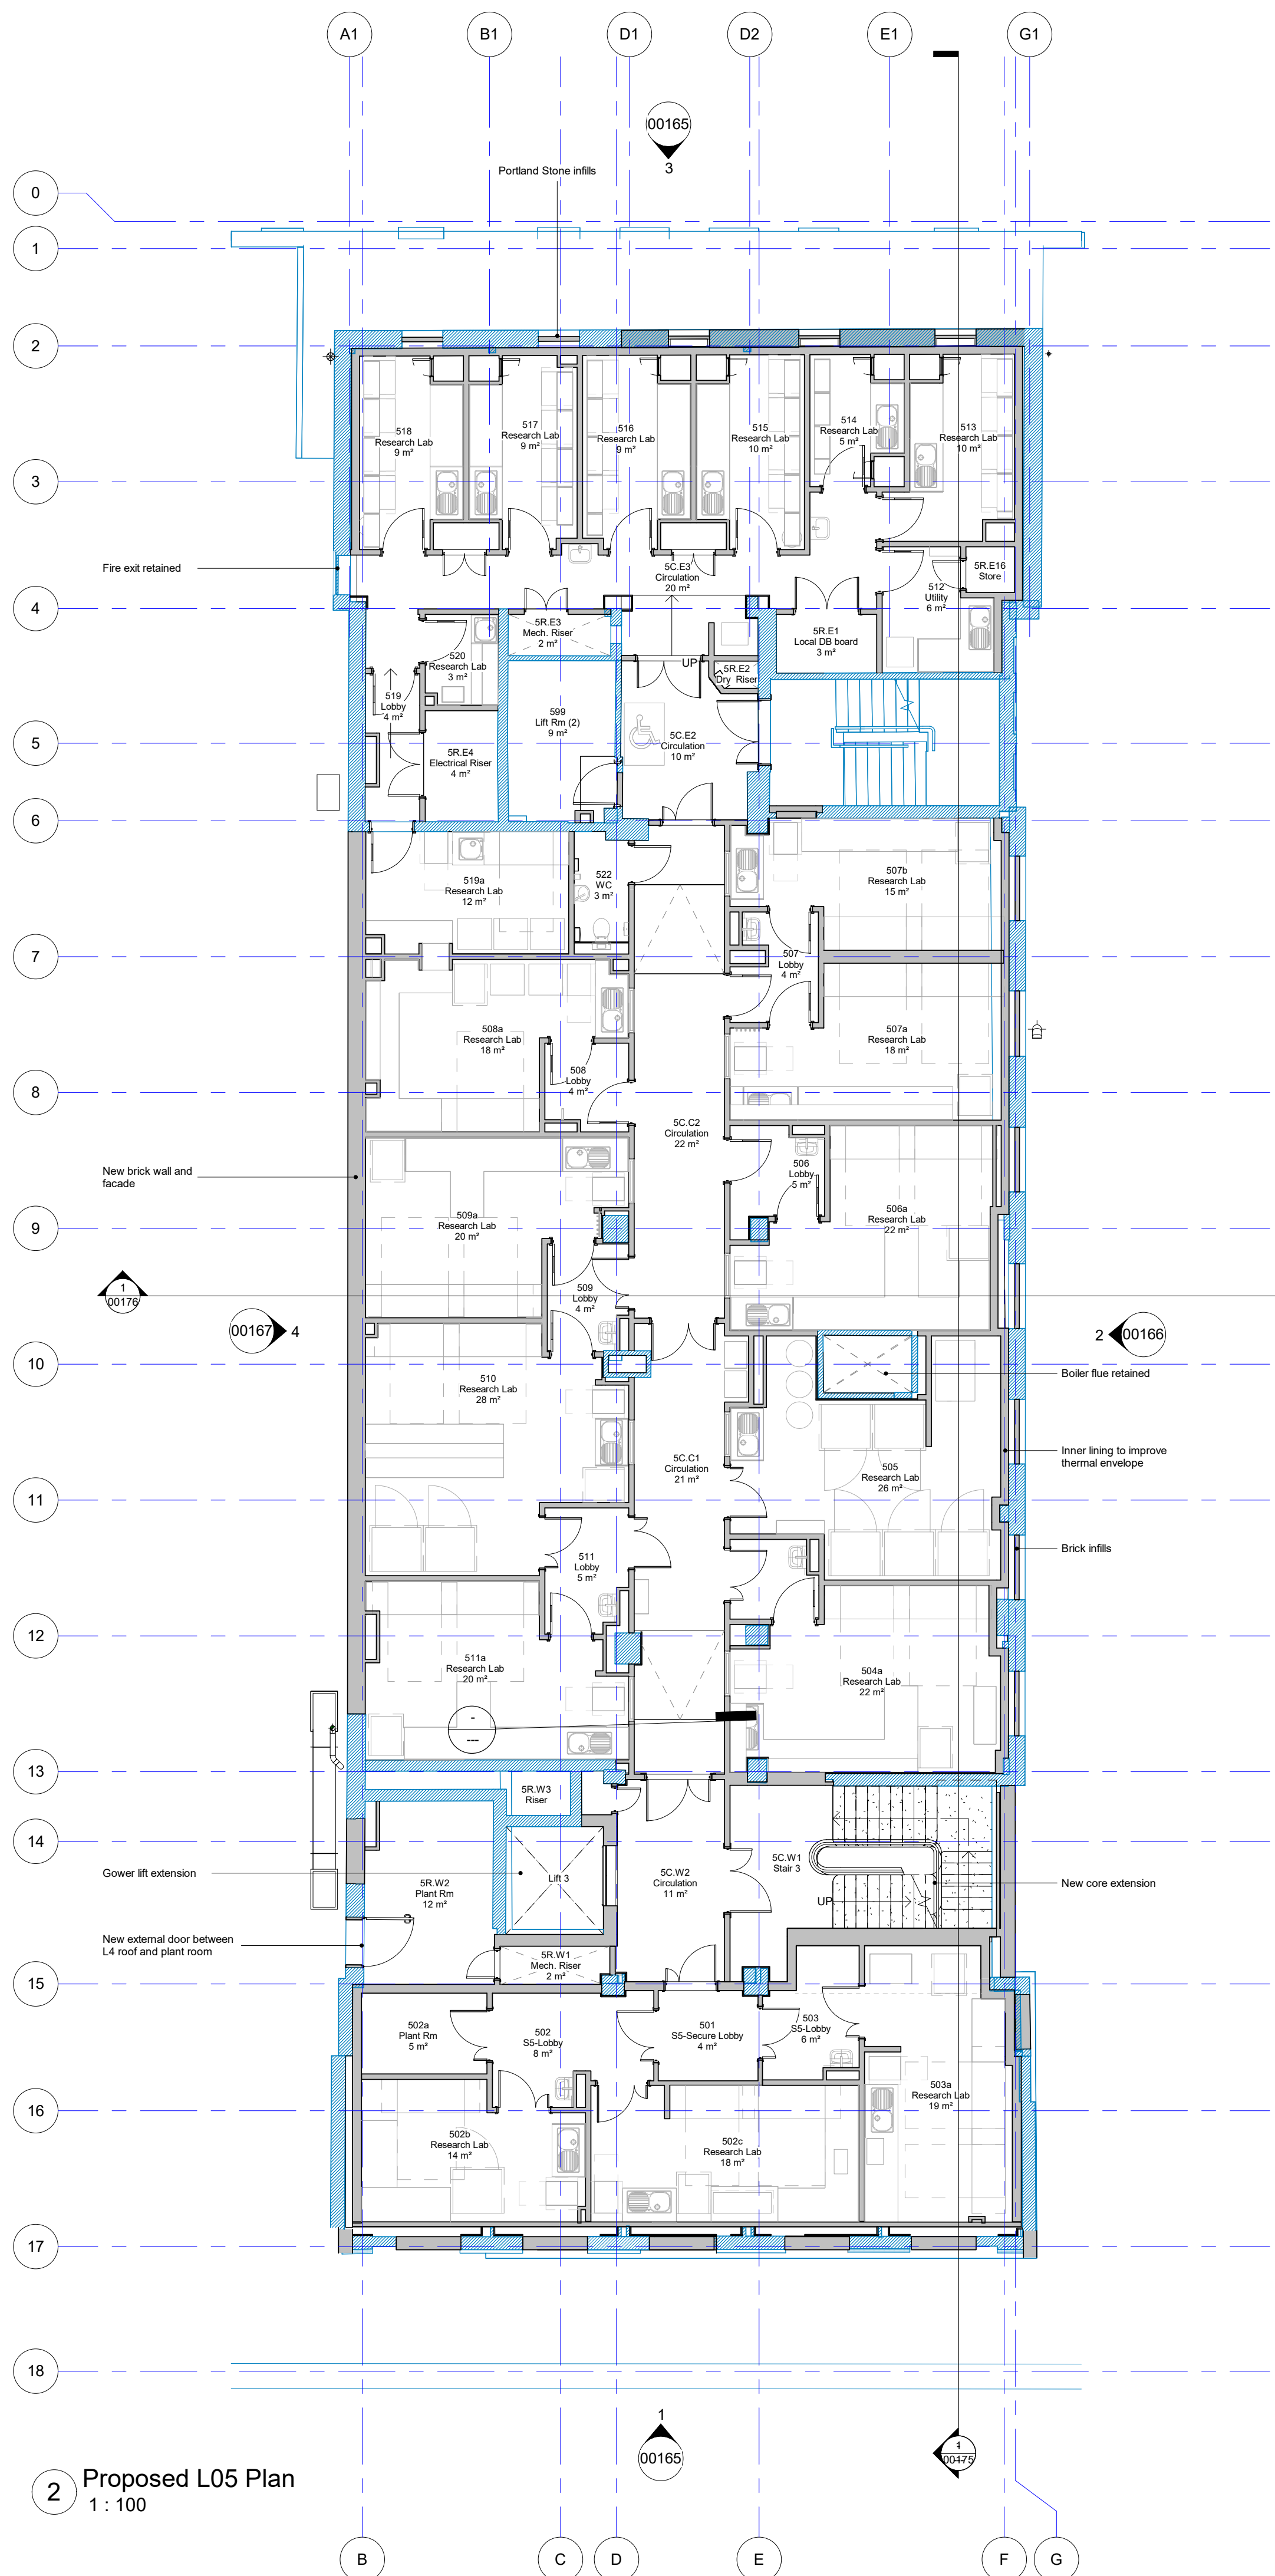


2 Proposed L05 Plan
1 : 100

© Copyright Rock Townsend Architects LLP


All dimensions to be checked on site prior to commencement of works
Rock Townsend Architects LLP to be notified of any omissions or errors

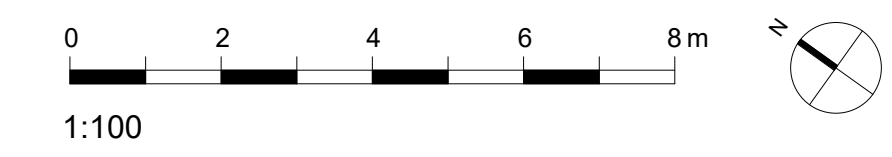

KEY

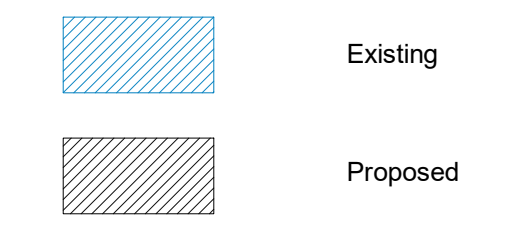

PL01 Planning Issue 08/11/22 OR
REVISIONS DATE/DRAWN

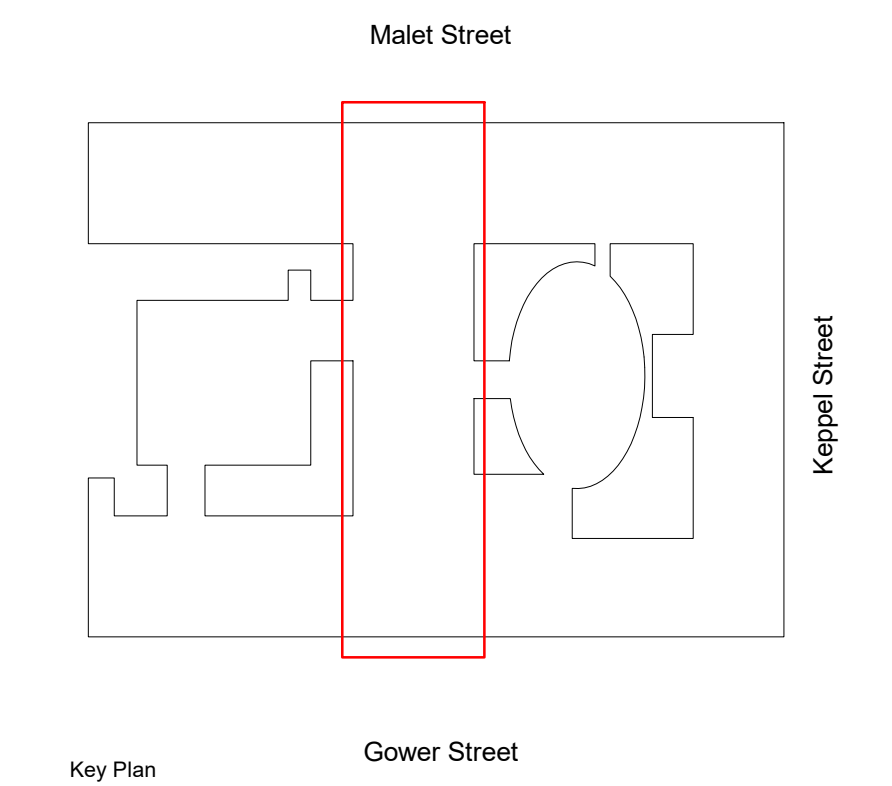

PROJECT	LSHTM Phase 3B		
DRAWING TITLE	BSF-CL3-Insectaries		
	Proposed Floor Plans		
	Levels 04 & 05		
DATE	19/09/22	DRAWN	NC
SCALE	1 : 100	@ A1	CHECK
STATUS	PLANNING		
RT JOB NO.	RT21015	REVISION	PL01
DRAWING NO.	Ph3B-RTA-ZZ-ZZ-DR-A-00141		

The Old School, Eton Street, London, SE 8 1UE
020 7261 9577
rocktownsend.co.uk

Rock Townsend