



1 Proposed L06 Plan
1:100

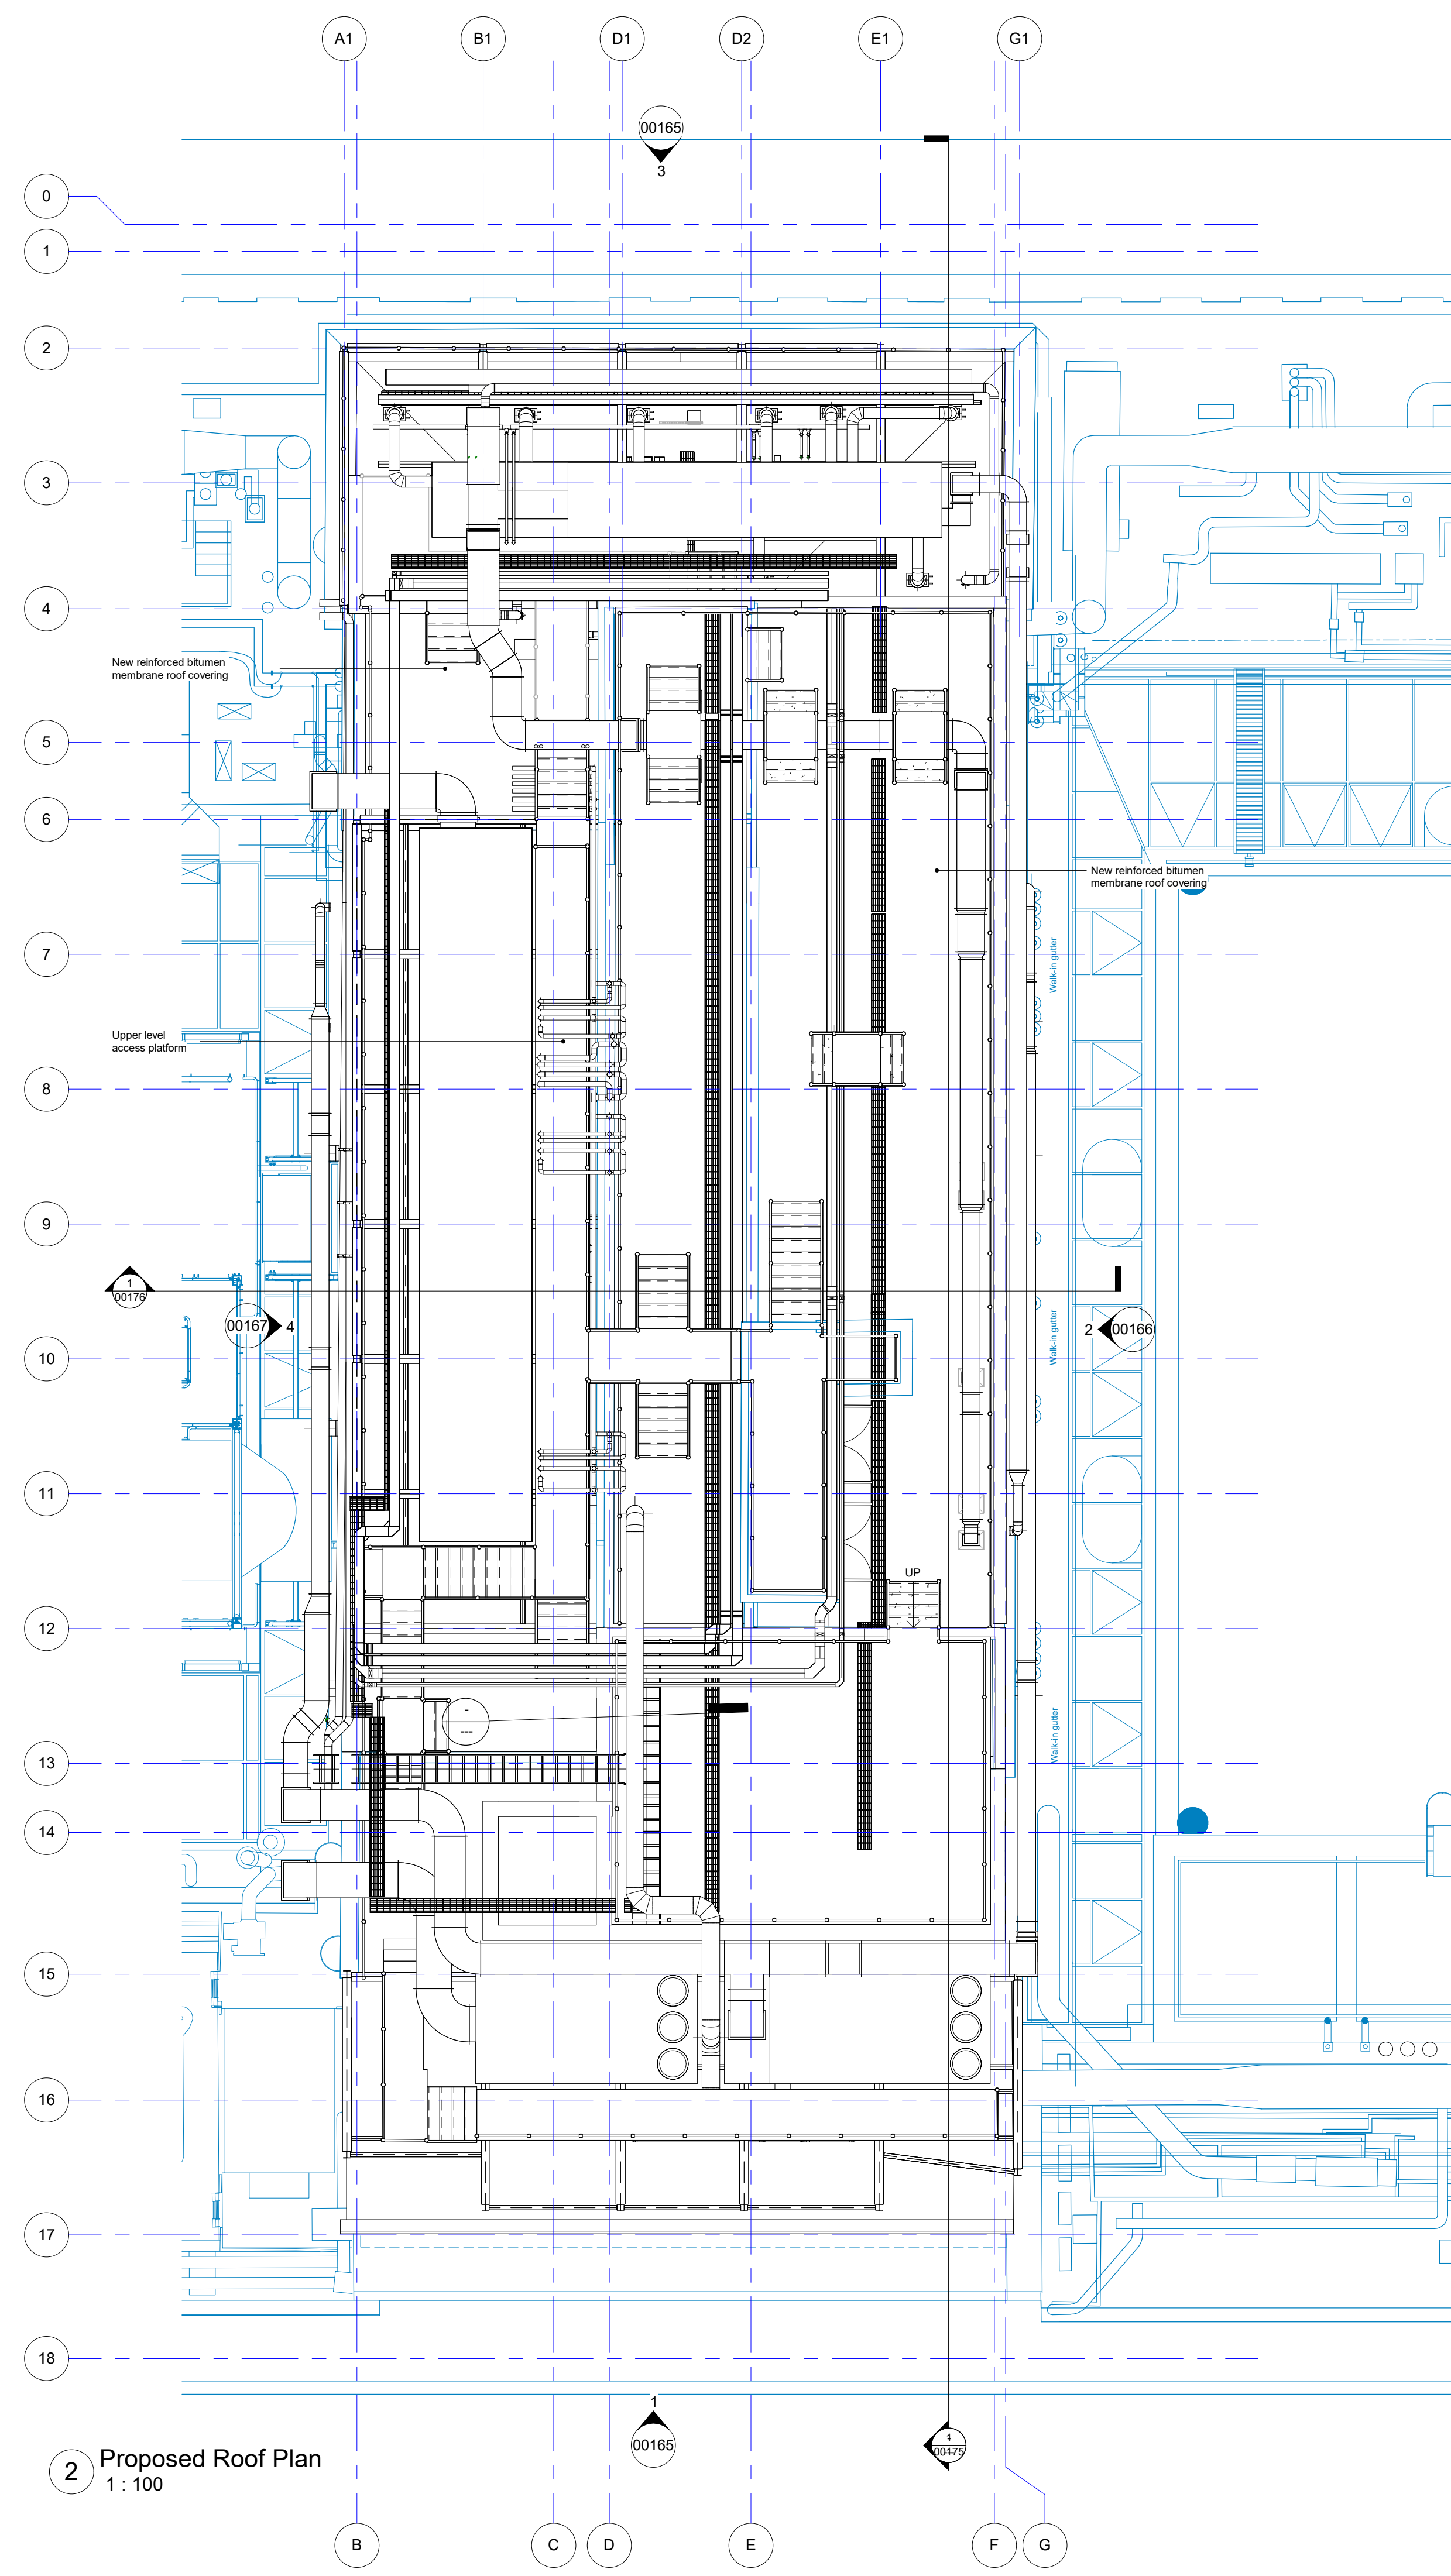


2 Proposed Roof Plan
1:100

© Copyright Rock Townsend Architects LLP
All dimensions to be checked on site prior to commencement of works
Rock Townsend Architects LLP to be notified of any omissions or errors

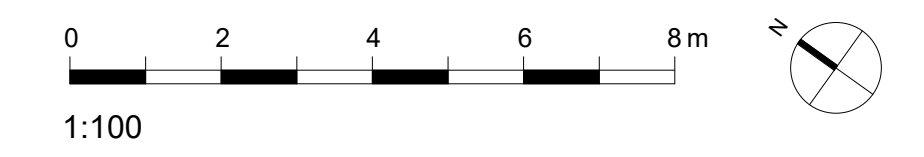

KEY
 Existing
 Proposed

PL01 Planning Issue 08/11/22 OR
 REVISIONS DATE/DRAWN

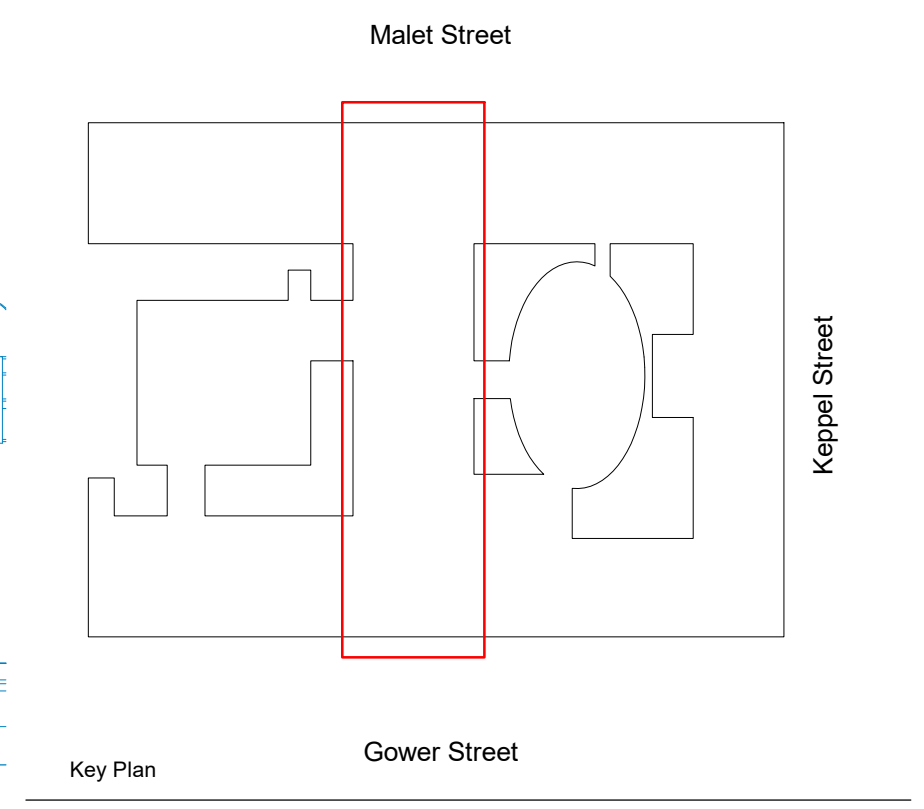

PROJECT	LSHTM Phase 3B		
	BSF-CL3-Insectaries		
DRAWING TITLE	Proposed Floor Plan		
	Levels 06 & Roof		
DATE	19/09/22	DRAWN	NC
SCALE	1:100	@ A1	CHECK ST
STATUS	PLANNING		
RT JOB NO.	RT21015	REVISION	PL01
DRAWING NO.	Ph3B-RTA-ZZ-ZZ-DR-A-00142		

The Old School, Eton Street, London, SE1 8UE
020 7261 9577
rocktownsend.co.uk

Rock Townsend