
 


# Site Plan

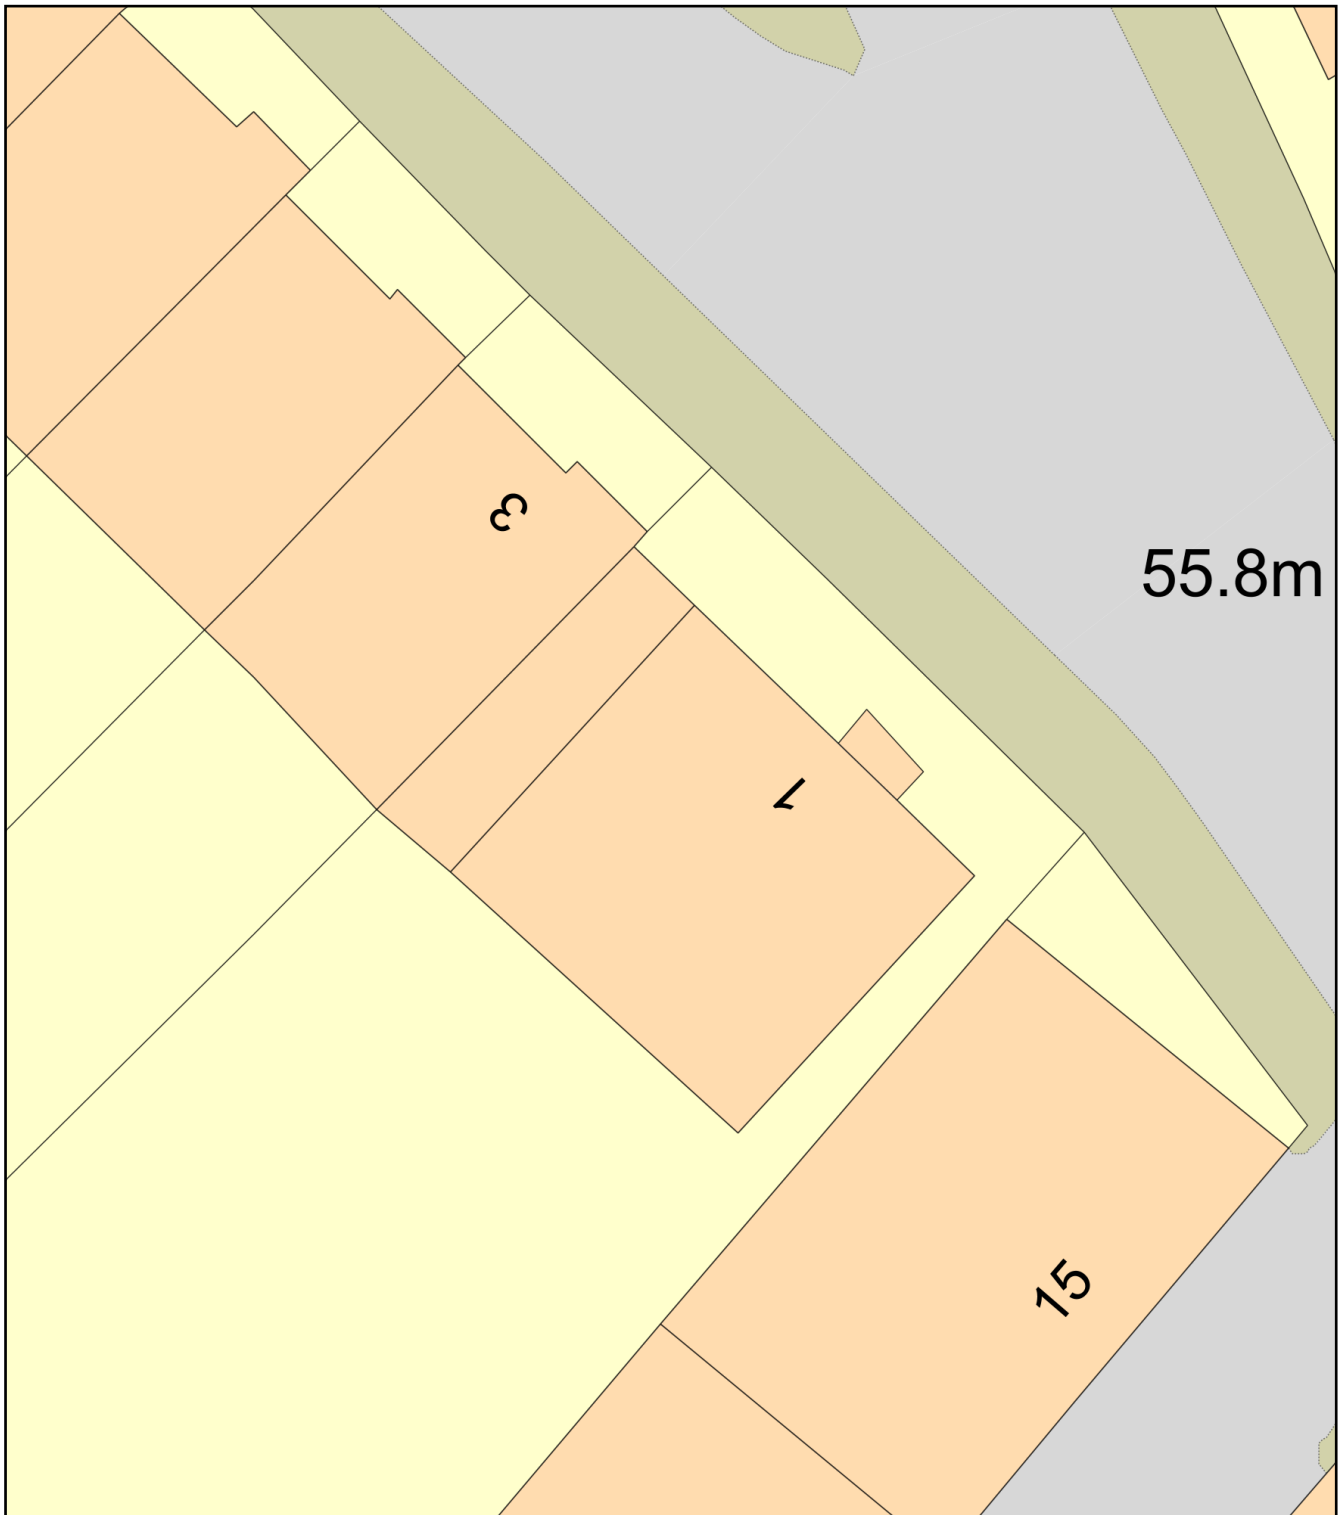

Plan Produced for: 1 Primrose Gardens

Date Produced: 15 Jul 2022

Plan Reference Number: TQRQM22196122616191

Scale: 1:200 @ A4