


KEY:



INDICATES APPROXIMATE LINE OF
BOUNDARY SHRUBS/TREES



INDICATES STEPPED DECKING

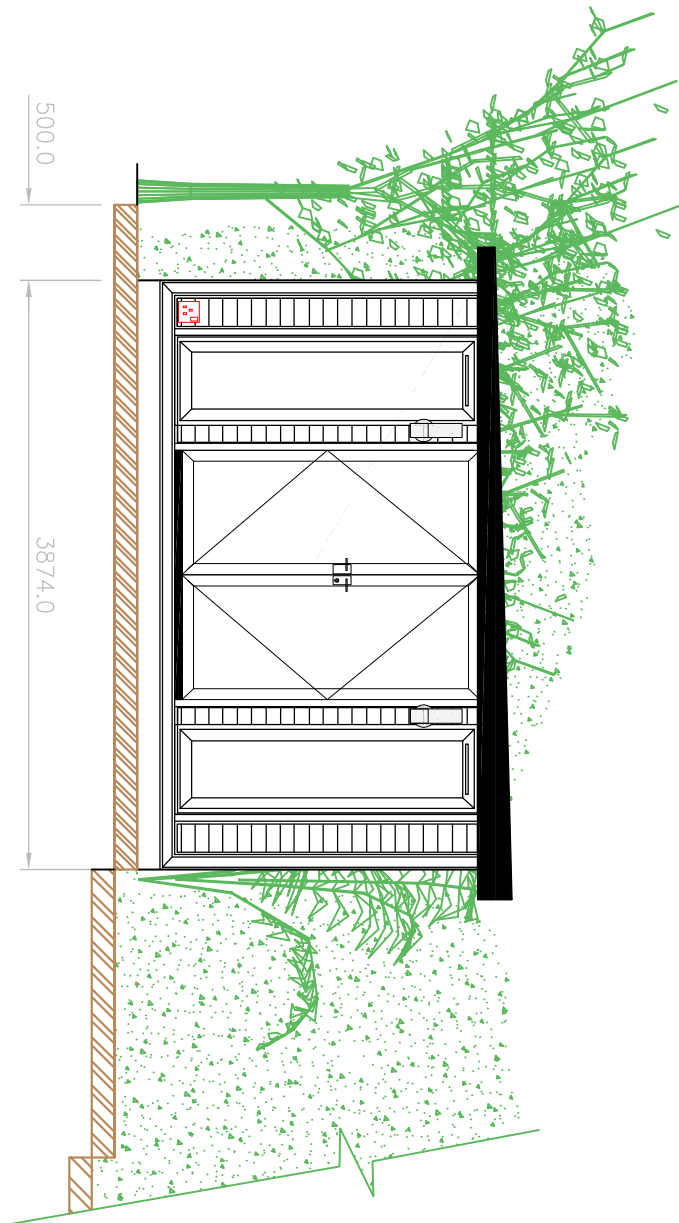

SIDE ELEVATION L-L
SCALE 1:50



FRONT ELEVATION F-F
SCALE 1:50

ELEVATIONS - PROPOSED

KEY STUDIO 2.6x3.7 2022
SMART OFFICE
ELEVATIONS PROPOSED

126b Agar Grove
London
NW1 9TY

Miranda Harris
126b Agar Grove
NW1 9TY

Thurston Park
Church Road, Thurston
Bury St Edmunds
Suffolk, IP13 3NN
0800 242 5559
www.smartgardenoffices.co.uk

SMART
GARDEN ROOMS, OFFICES AND STUDIOS

No.	Revision/ Issue	Date
-	-	-

Drawing No.	2566E02
Date	29 11 2022
Scale	1-50 A3

