
 indicates areas to be demolished

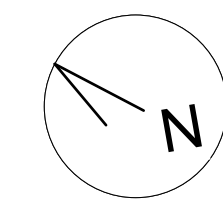

Tillman Architects ©
 E keith.tillman@me.com
 84 Speedwell St London SE8 4AT

Title
 lower ground floor plan as existing


450
01-01

Project
 Refurbishment and Alterations to
 8 Sandwell Crescent
 for
 Yu and Goran Kadrok


1:50
@A3

June
21

Do not scale this drawing. The contractor is responsible for checking all dimensions. Any discrepancies shall be reported to the Architect.

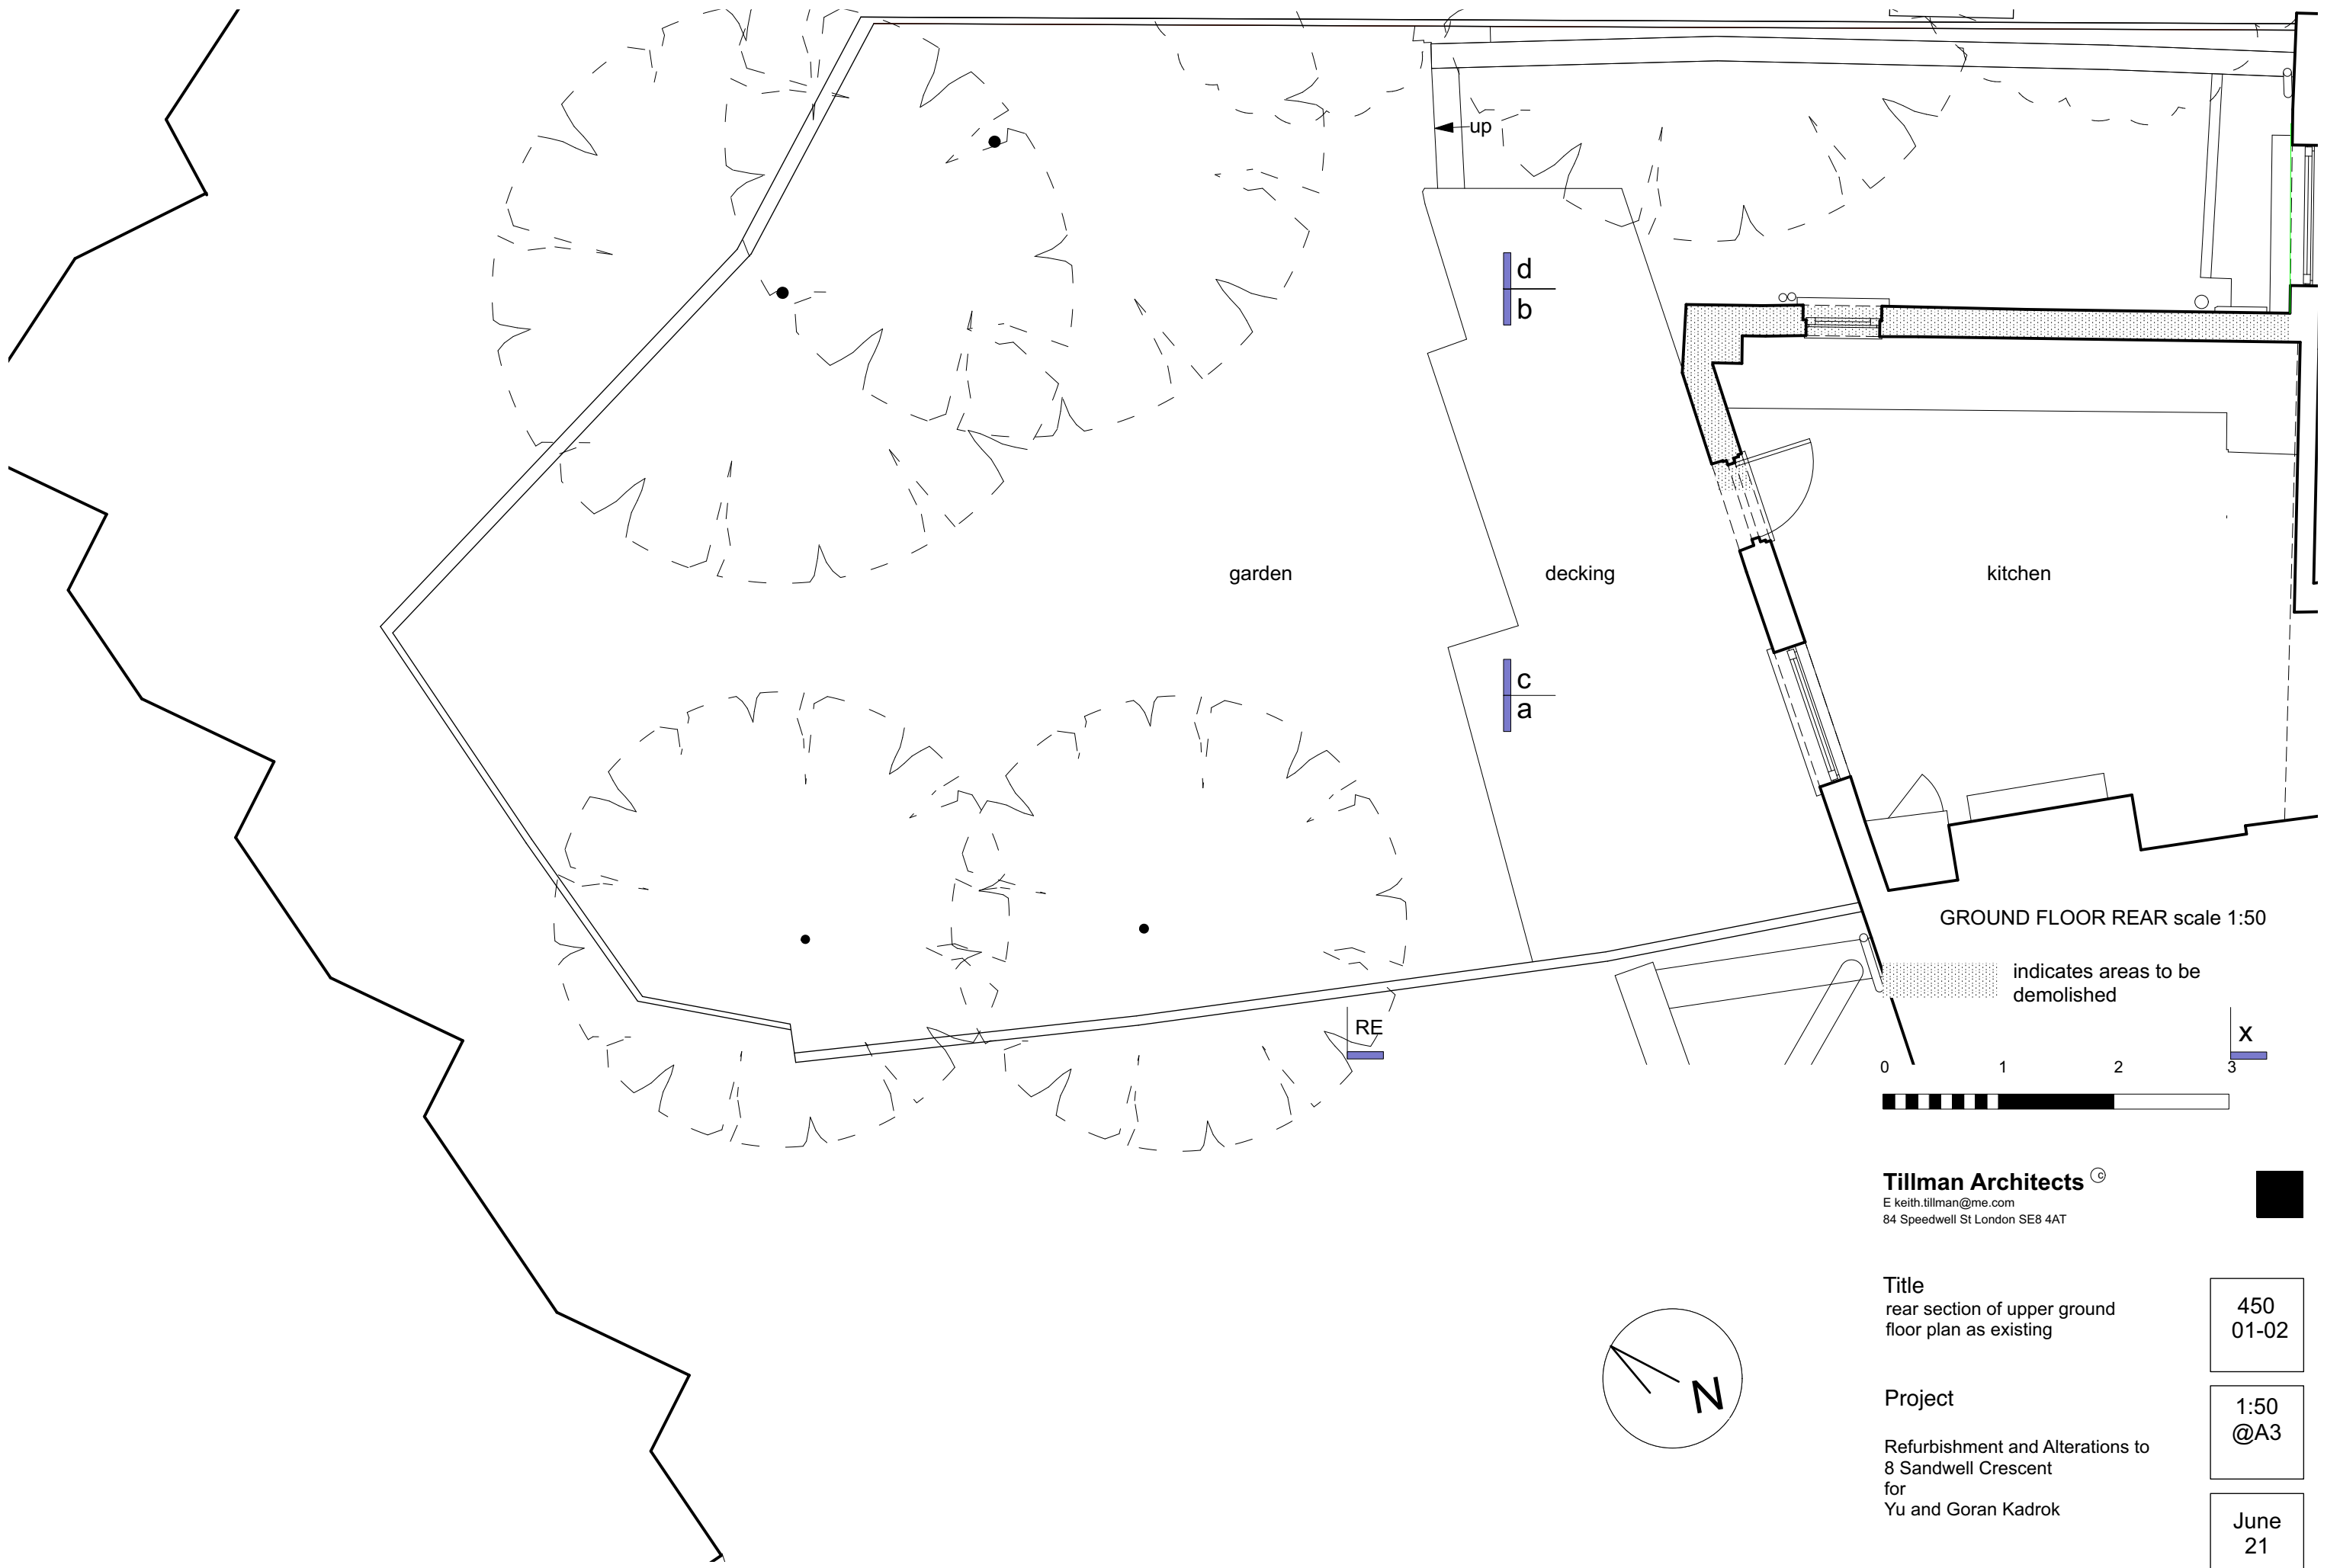

GROUND FLOOR REAR scale 1:50

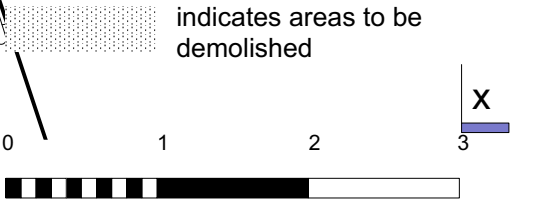

Tillman Architects ©
 E keith.tillman@me.com
 84 Speedwell St London SE8 4AT

Title
 rear section of upper ground
 floor plan as existing



450
 01-02

Project
 Refurbishment and Alterations to
 8 Sandwell Crescent
 for
 Yu and Goran Kadrok

1:50
 @A3

June
 21

Do not scale this drawing. The contractor is responsible for checking all dimensions. Any discrepancies shall be reported to the Architect.

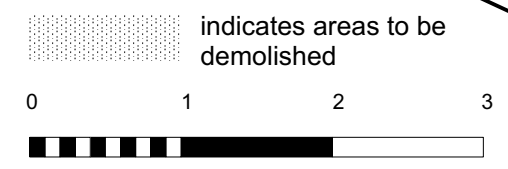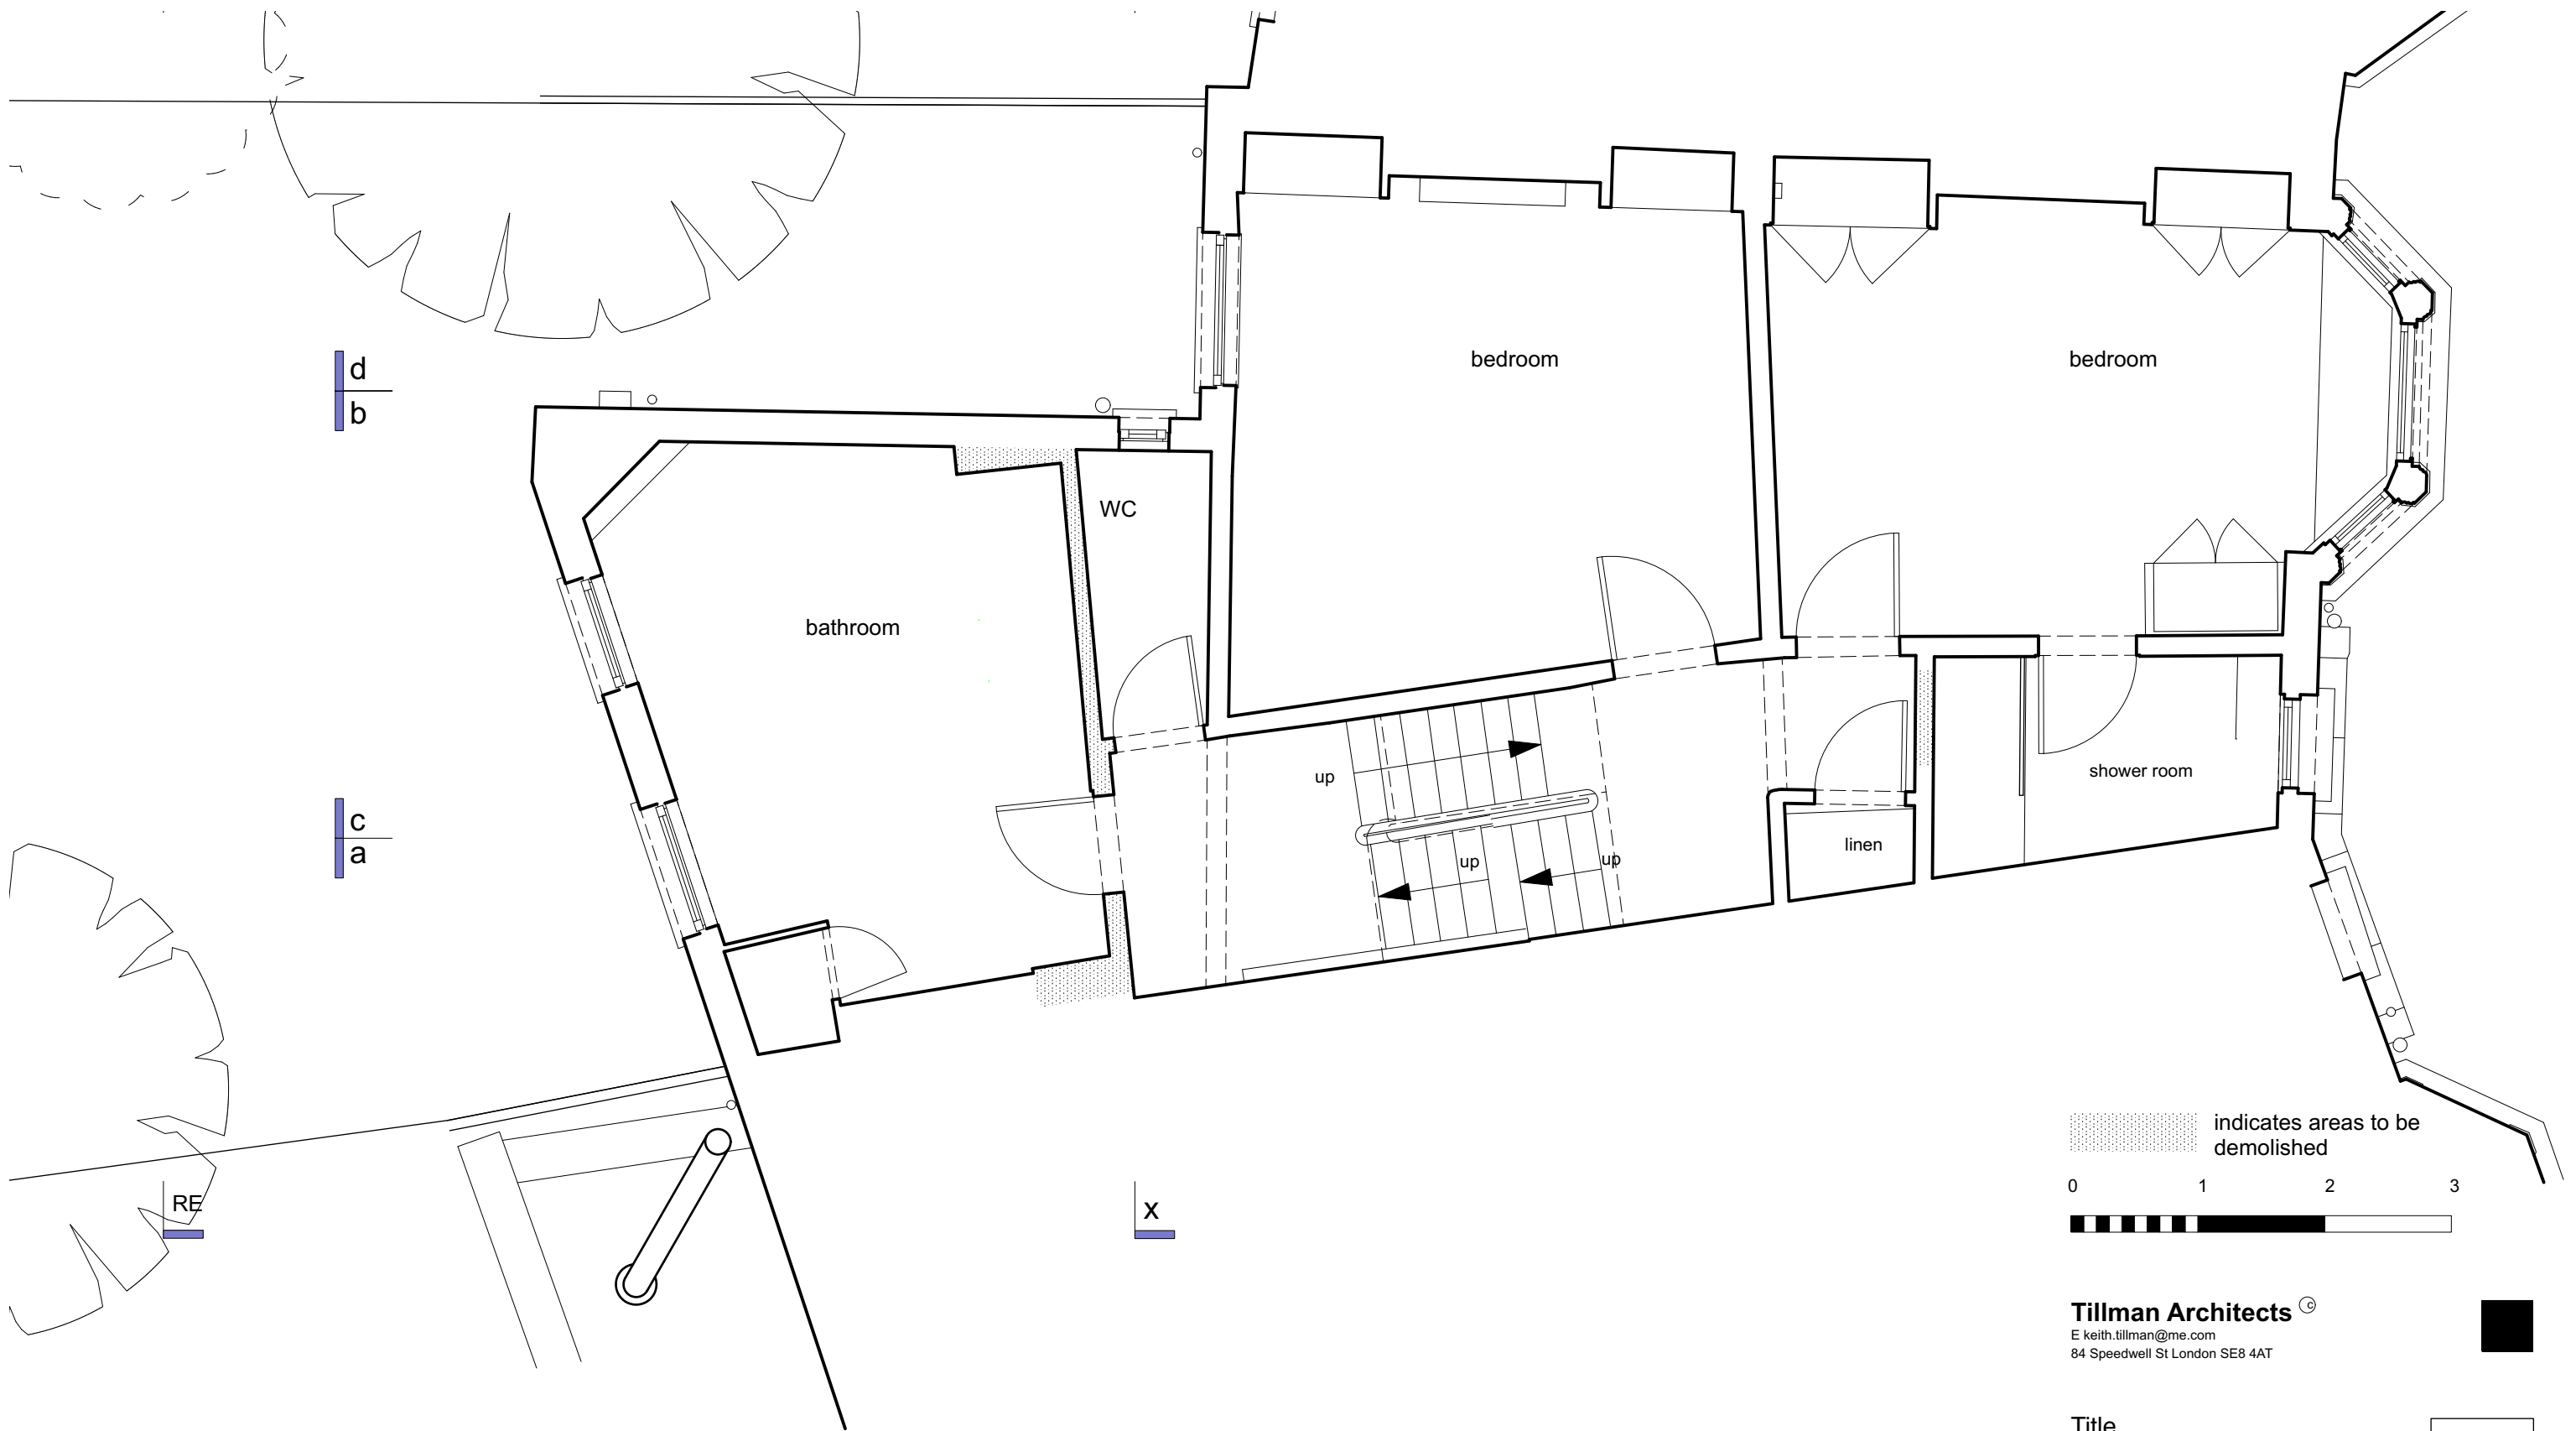

Tillman Architects ©
 E keith.tillman@me.com
 84 Speedwell St London SE8 4AT

Title first floor plan as existing	450 01-03
Project Refurbishment and Alterations to 8 Sandwell Crescent for Yu and Goran Kadrok	1:50 @A3
	June 21

Do not scale this drawing. The contractor is responsible for checking all dimensions. Any discrepancies shall be reported to the Architect.

RE



X

d
b

c
a

RE

X

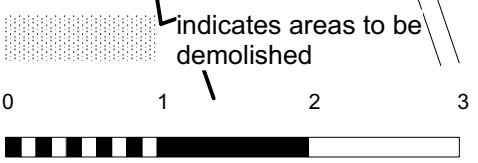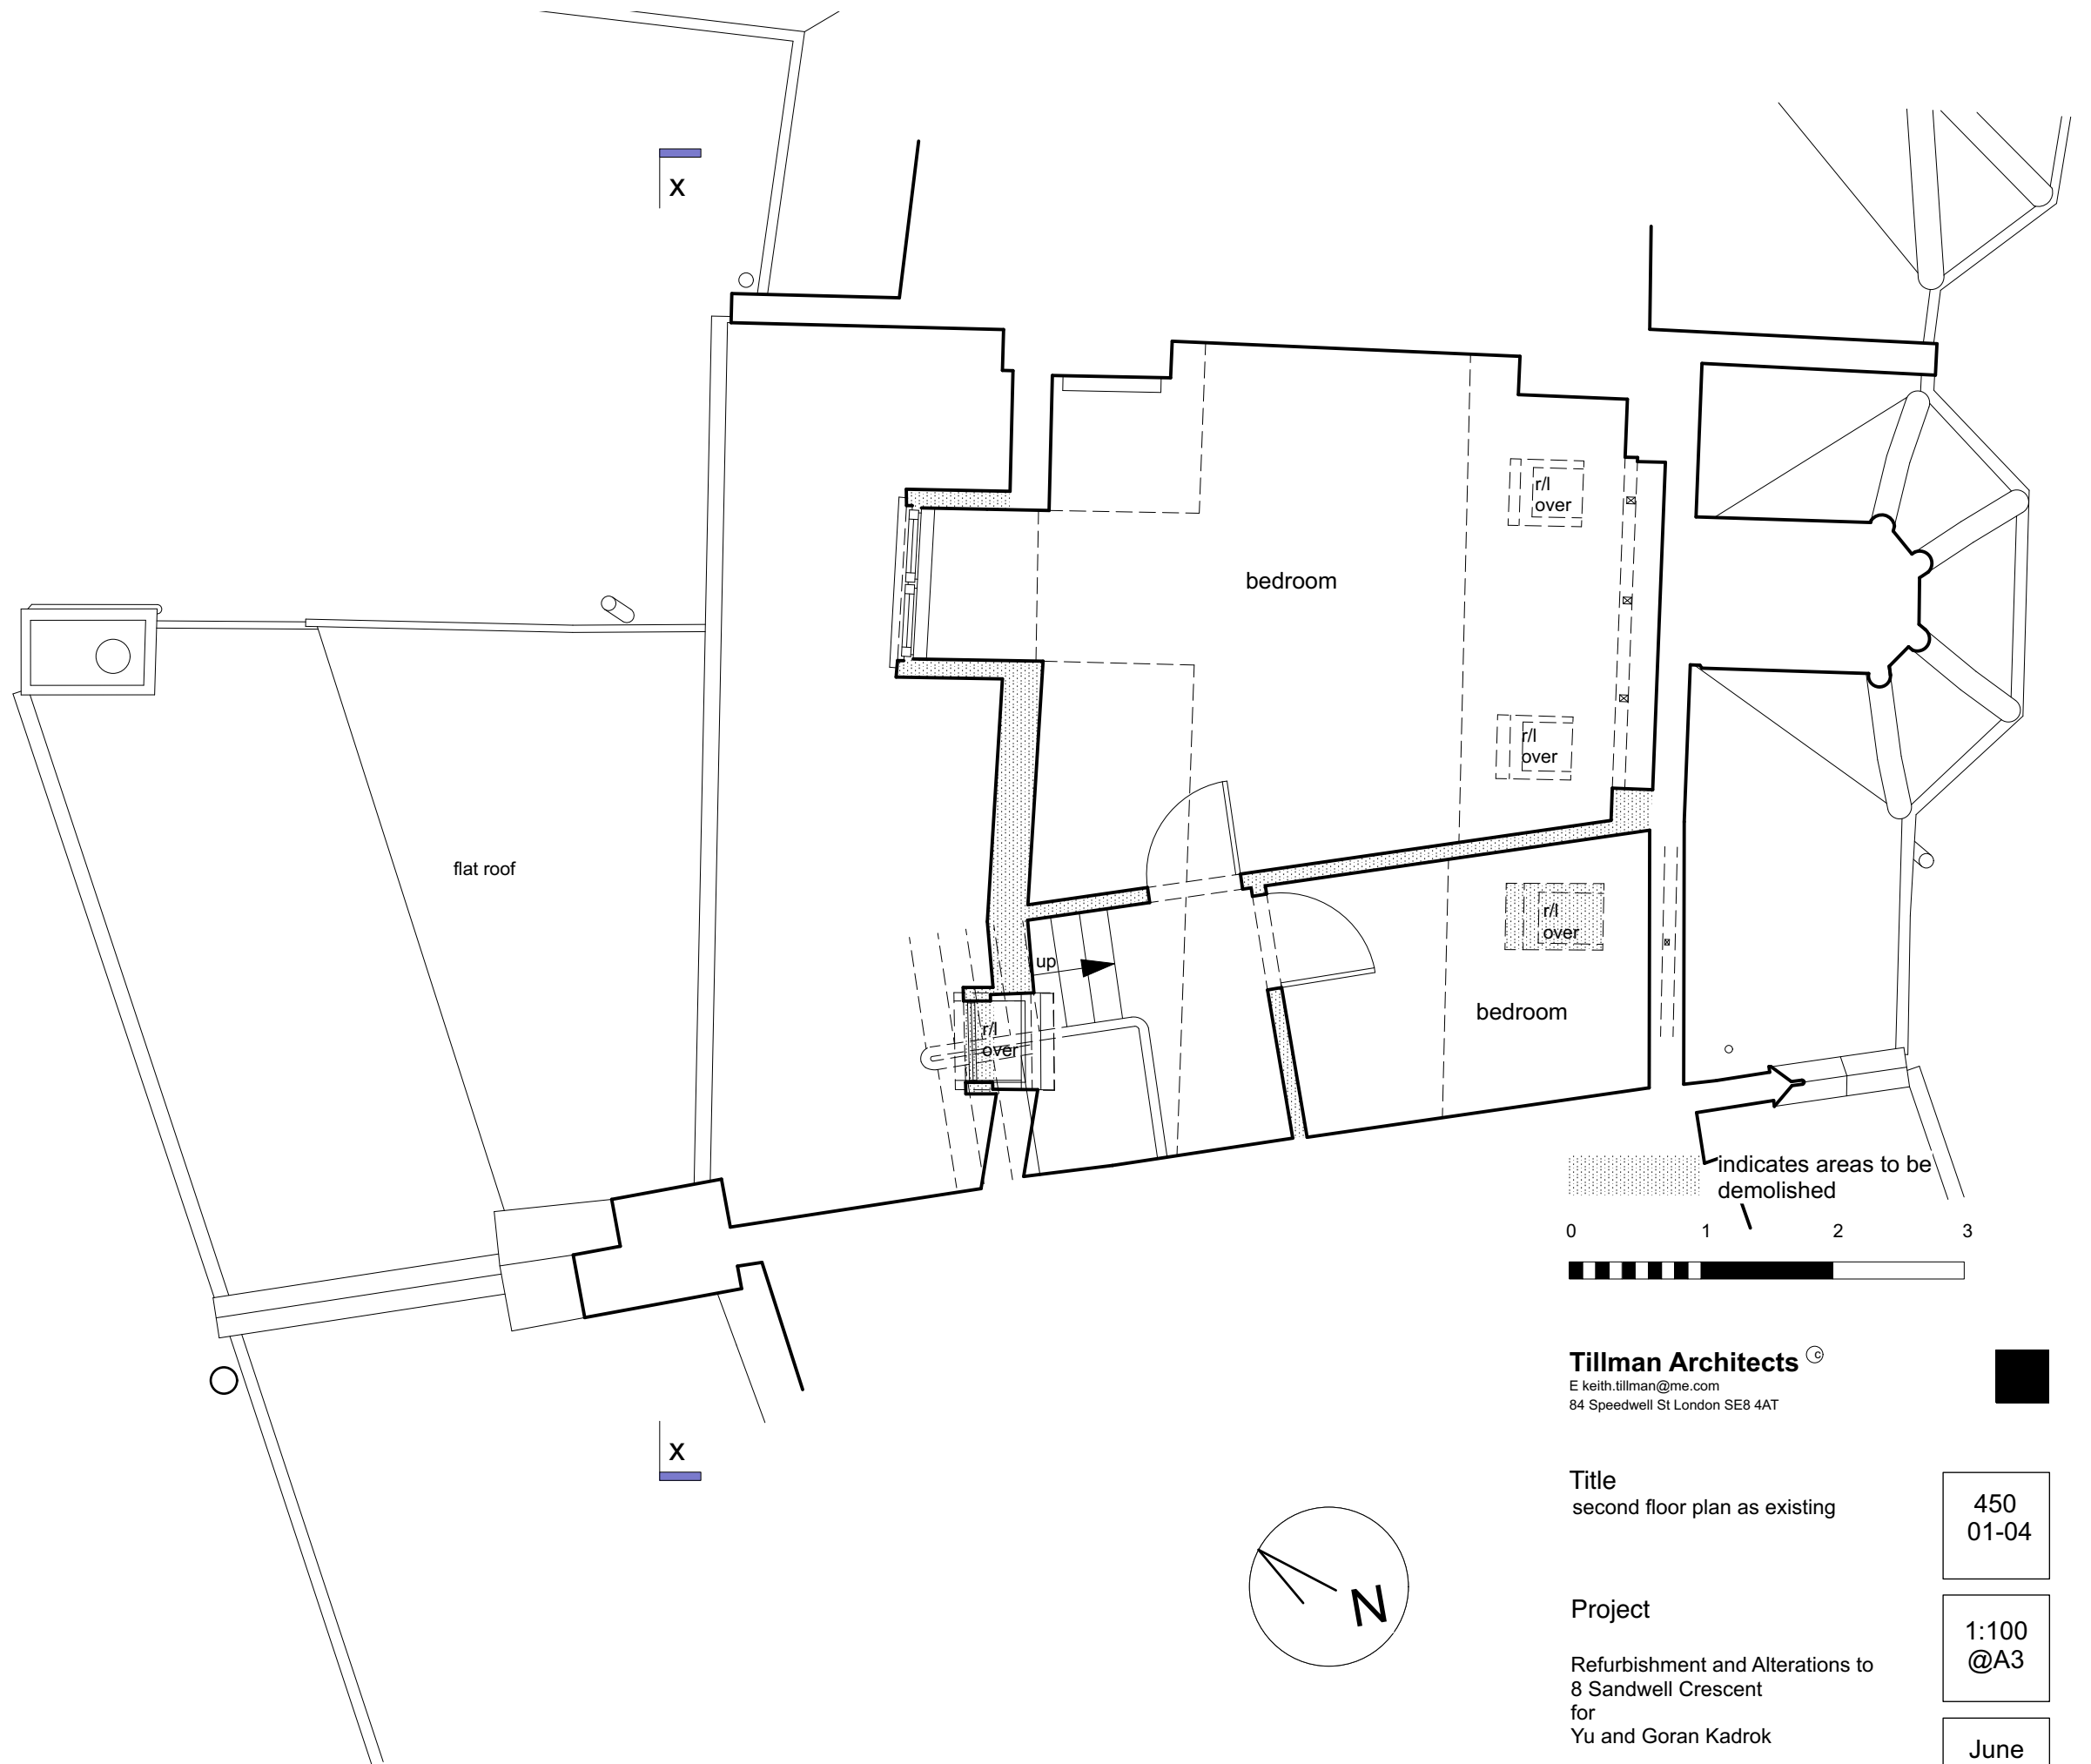

Tillman Architects ©
 E keith.tillman@me.com
 84 Speedwell St London SE8 4AT

Title
 second floor plan as existing


450
01-04

Project
 Refurbishment and Alterations to
 8 Sandwell Crescent
 for
 Yu and Goran Kadrok

1:100
@A3

June
21

Do not scale this drawing. The contractor is responsible for checking all dimensions. Any discrepancies shall be reported to the Architect.

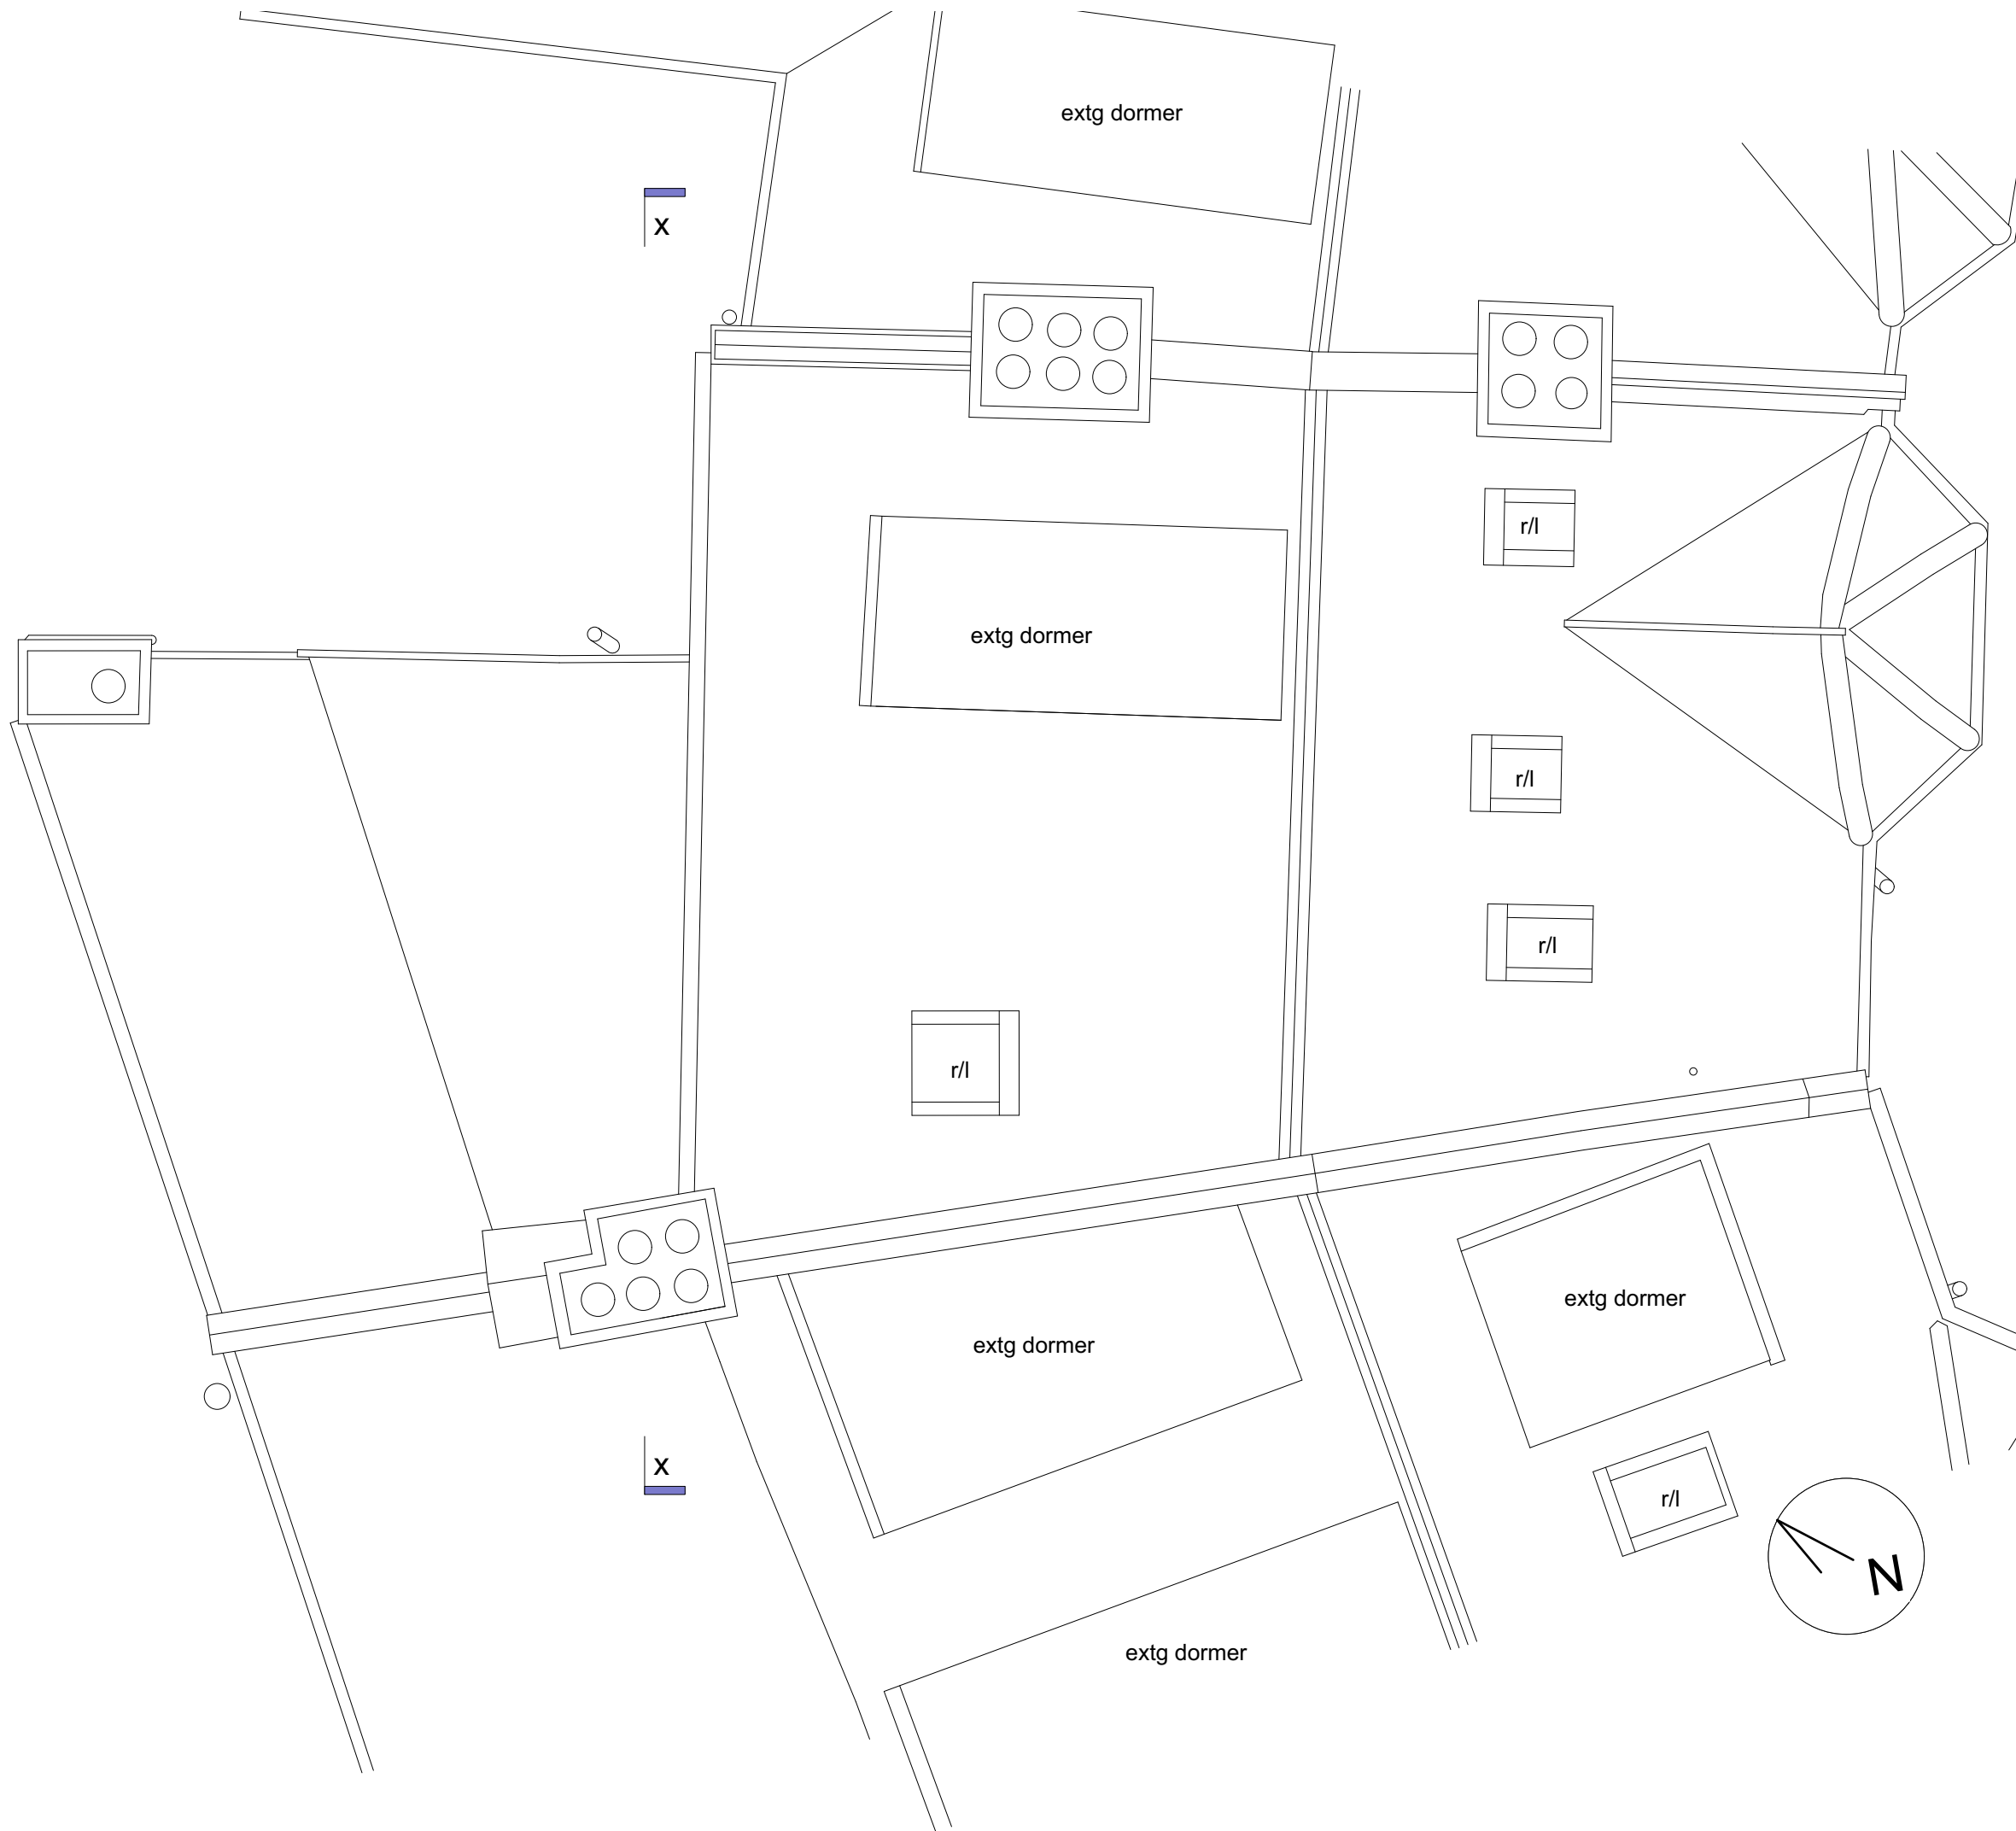

d
b

c
a



Tillman Architects ©
 E keith.tillman@me.com
 84 Speedwell St London SE8 4AT

Title
 roof plan as existing


450
01-05

Project
 Refurbishment and Alterations to
 8 Sandwell Crescent
 for
 Yu and Goran Kadrok

1:50
@A3

June
21

Do not scale this drawing. The contractor is responsible for checking all dimensions. Any discrepancies shall be reported to the Architect.

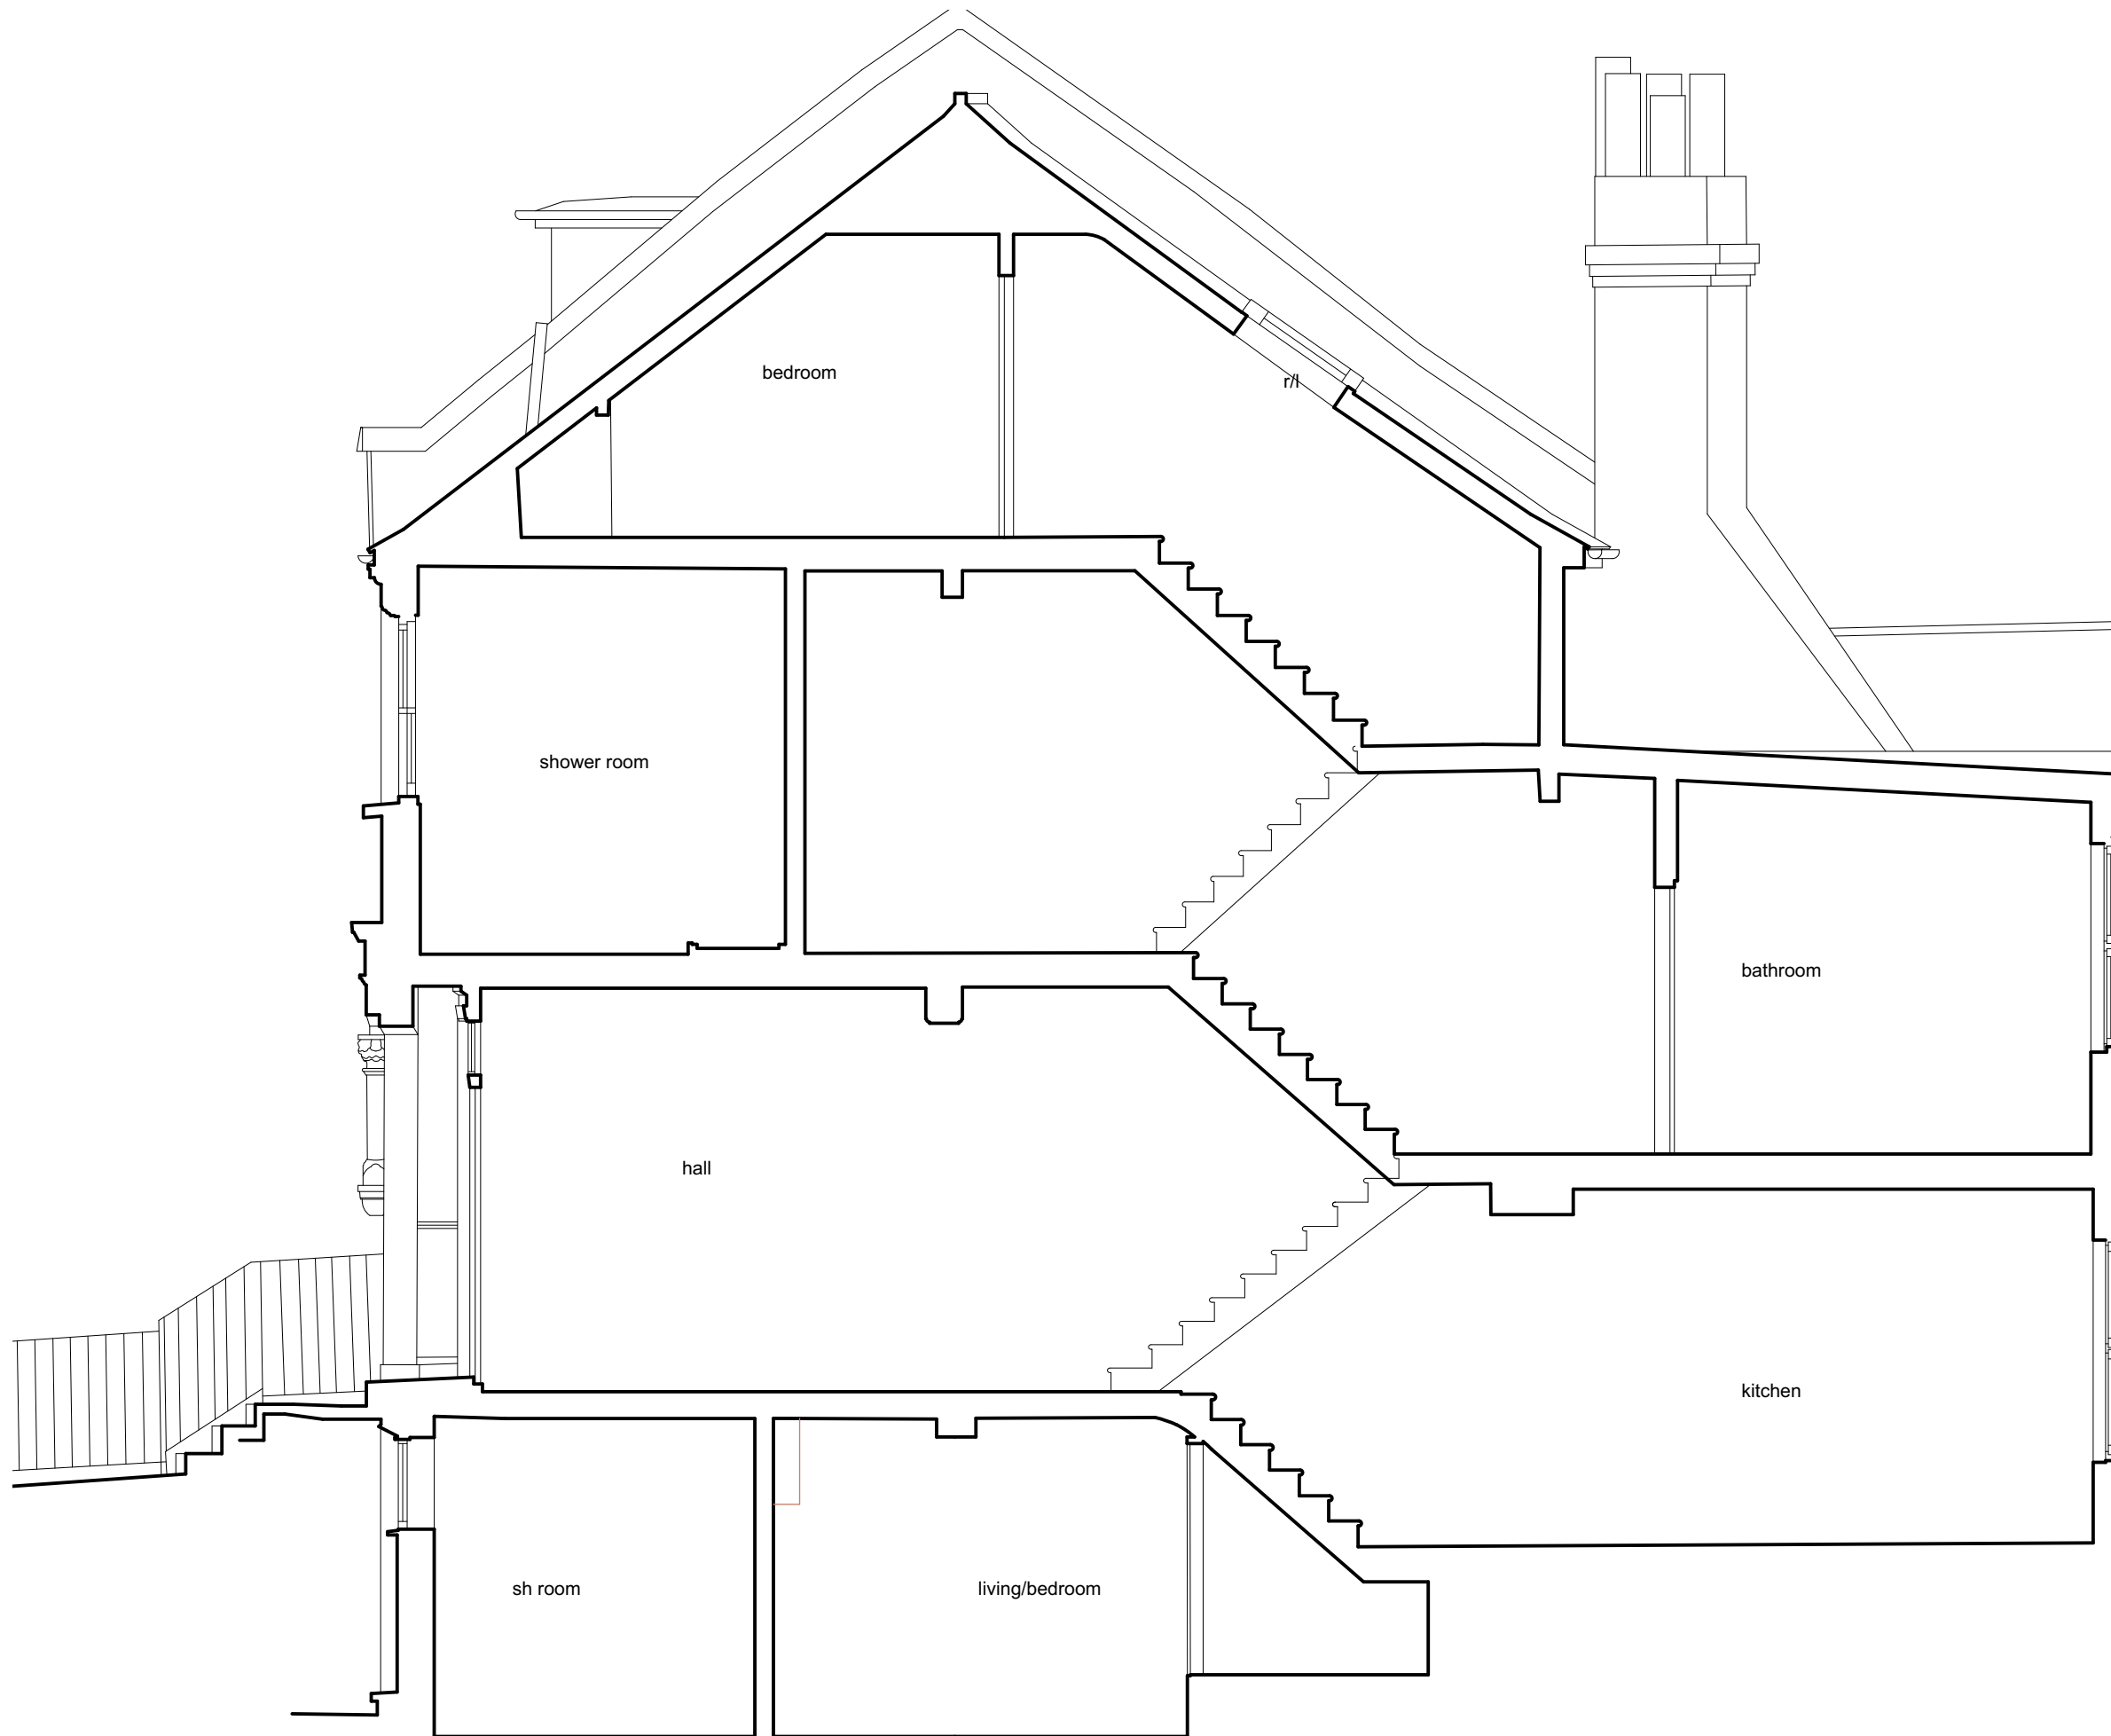

Tillman Architects ©
 E keith.tillman@me.com
 84 Speedwell St London SE8 4AT

Title
 section aa as existing


Project
 Refurbishment and Alterations to
 8 Sandwell Crescent
 for
 Yu and Goran Kadrok


450
 01-06

1:50
 @A3

June
 21

Do not scale this drawing. The contractor is responsible for checking all dimensions. Any discrepancies shall be reported to the Architect.

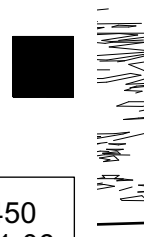

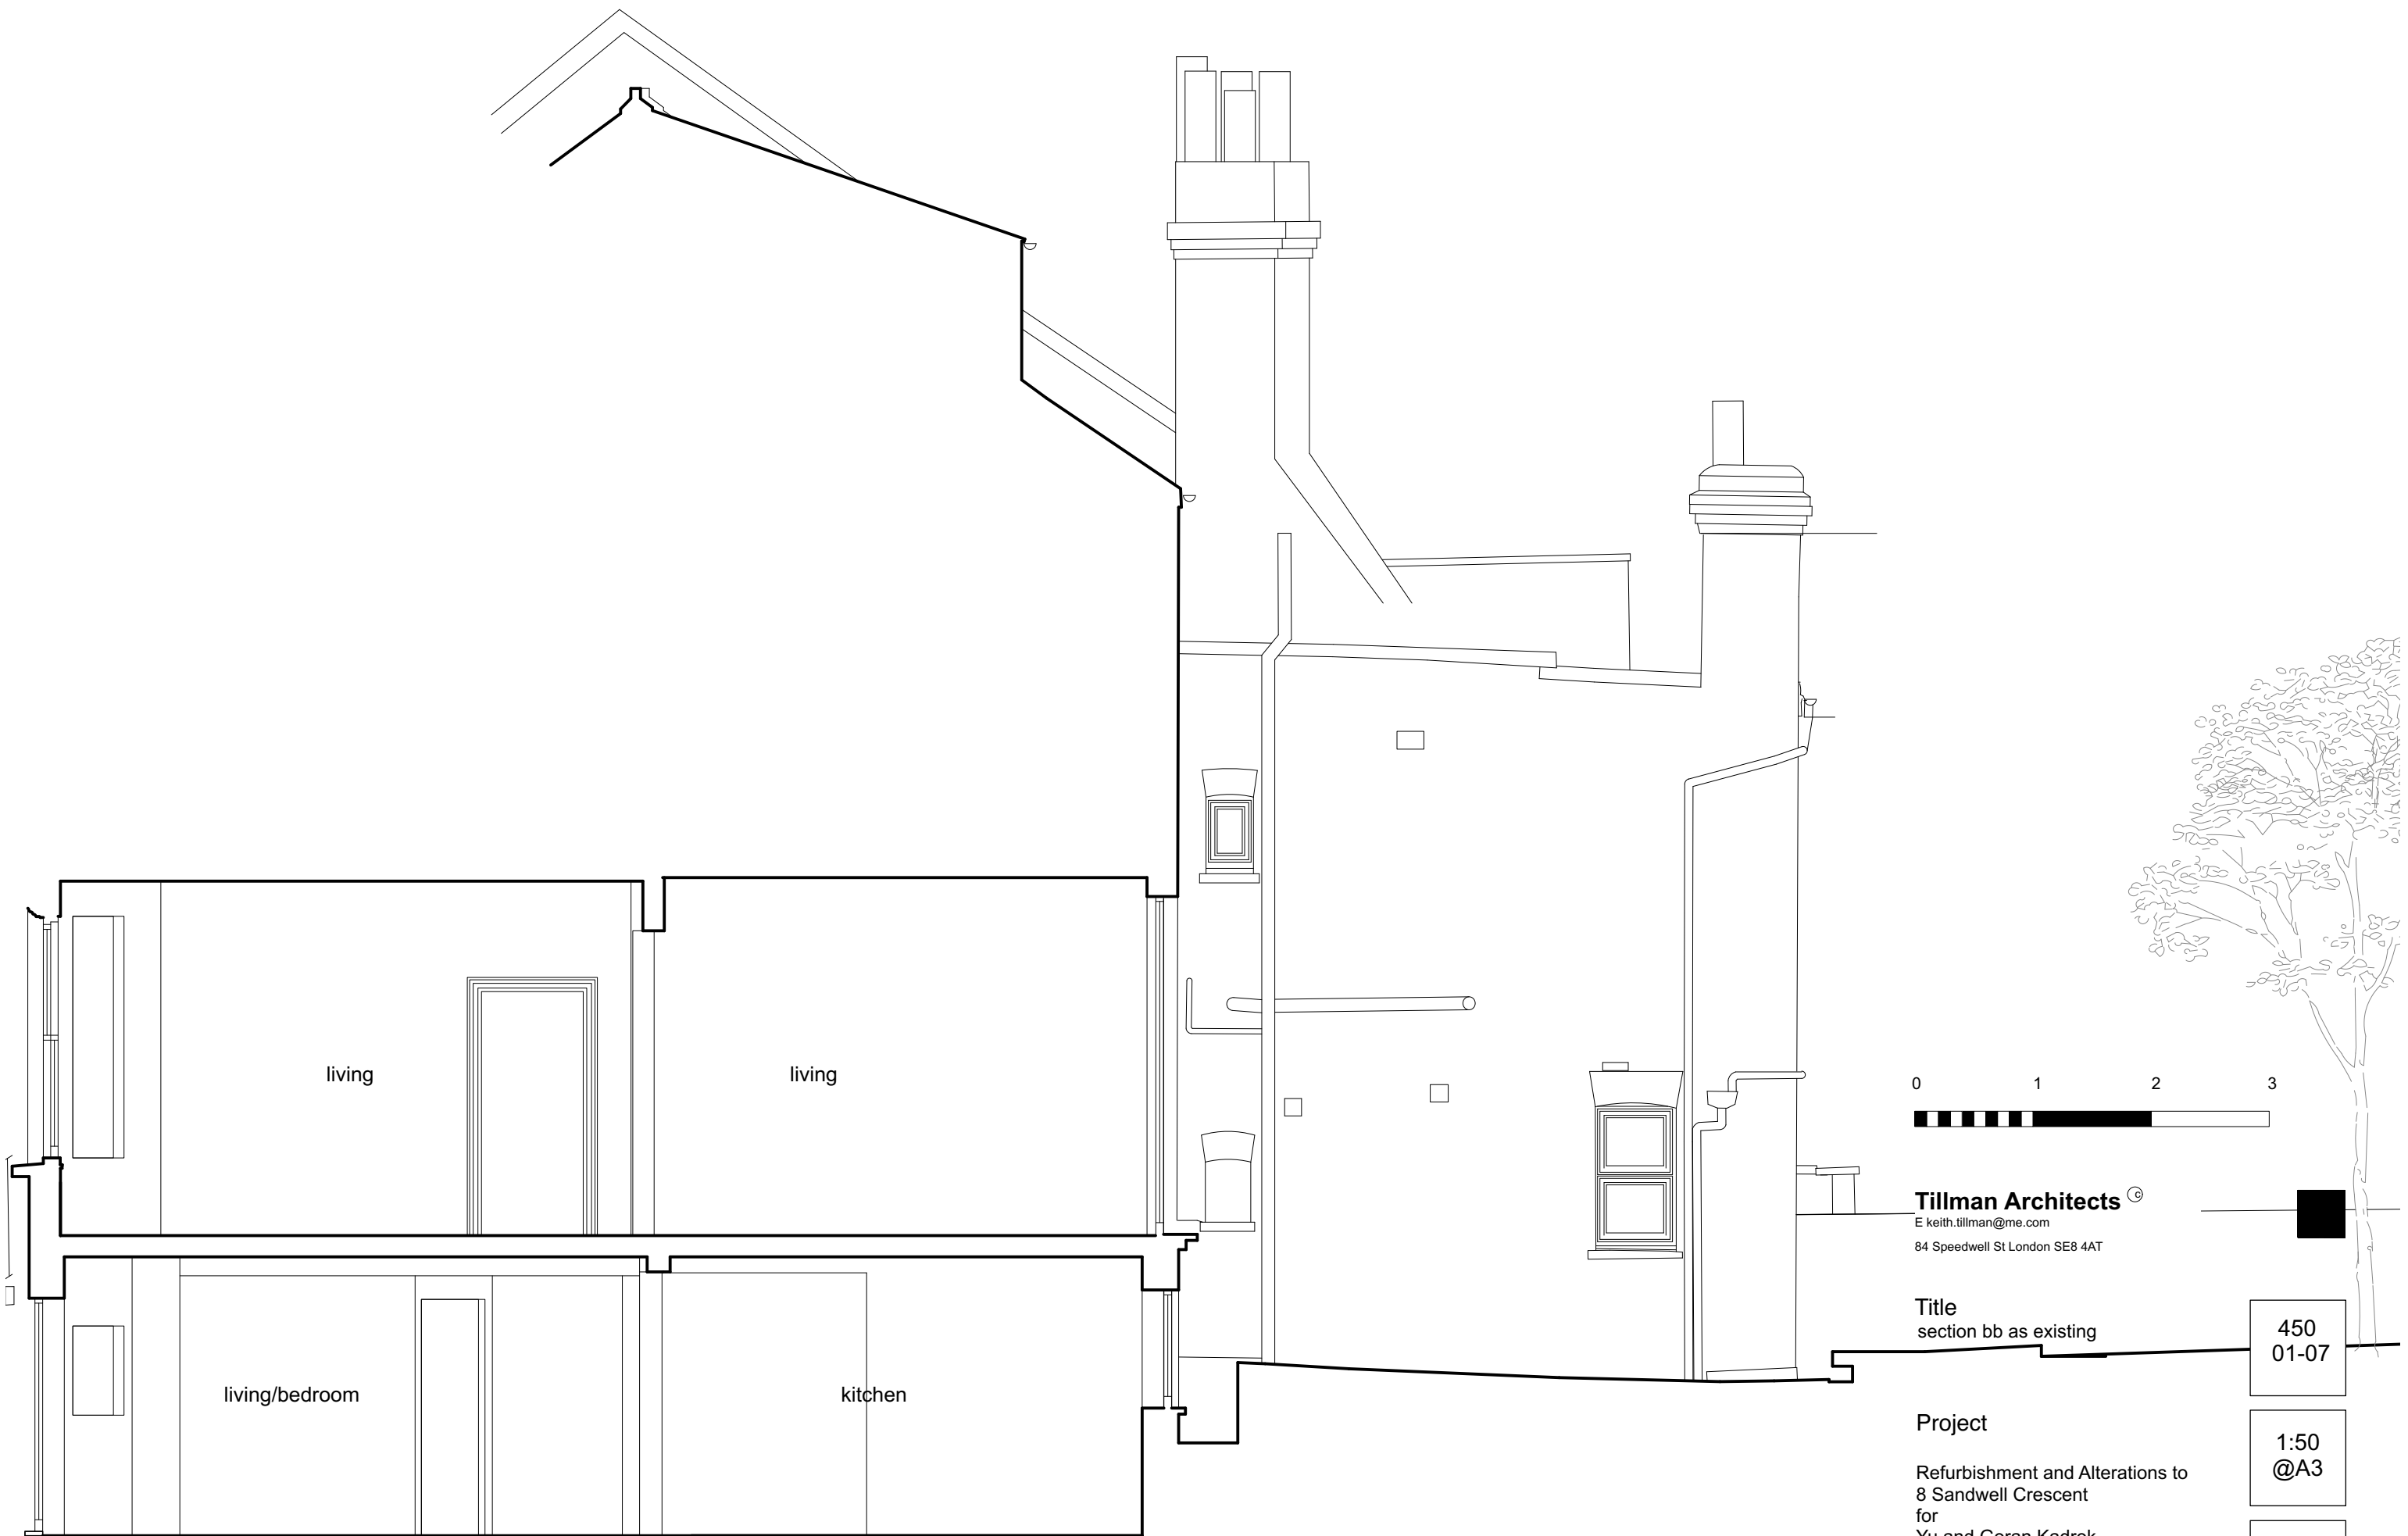

living

living

living/bedroom

kitchen



Tillman Architects ©
E keith.tillman@me.com
84 Speedwell St London SE8 4AT

Title
section bb as existing

Project
Refurbishment and Alterations to
8 Sandwell Crescent
for
Yu and Goran Kadrok

450
01-07

1:50
@A3

June
21

Do not scale this drawing. The contractor is responsible for checking all dimensions. Any discrepancies shall be reported to the Architect.



garden

bathroom

kitchen



Tillman Architects ©
E keith.tillman@me.com
84 Speedwell St London SE8 4AT

Title
section cc as existing


450
01-08

Project
Refurbishment and Alterations to
8 Sandwell Crescent
for
Yu and Goran Kadrok

1:50
@A3

June
21

Do not scale this drawing. The contractor is responsible for checking all dimensions. Any discrepancies shall be reported to the Architect.

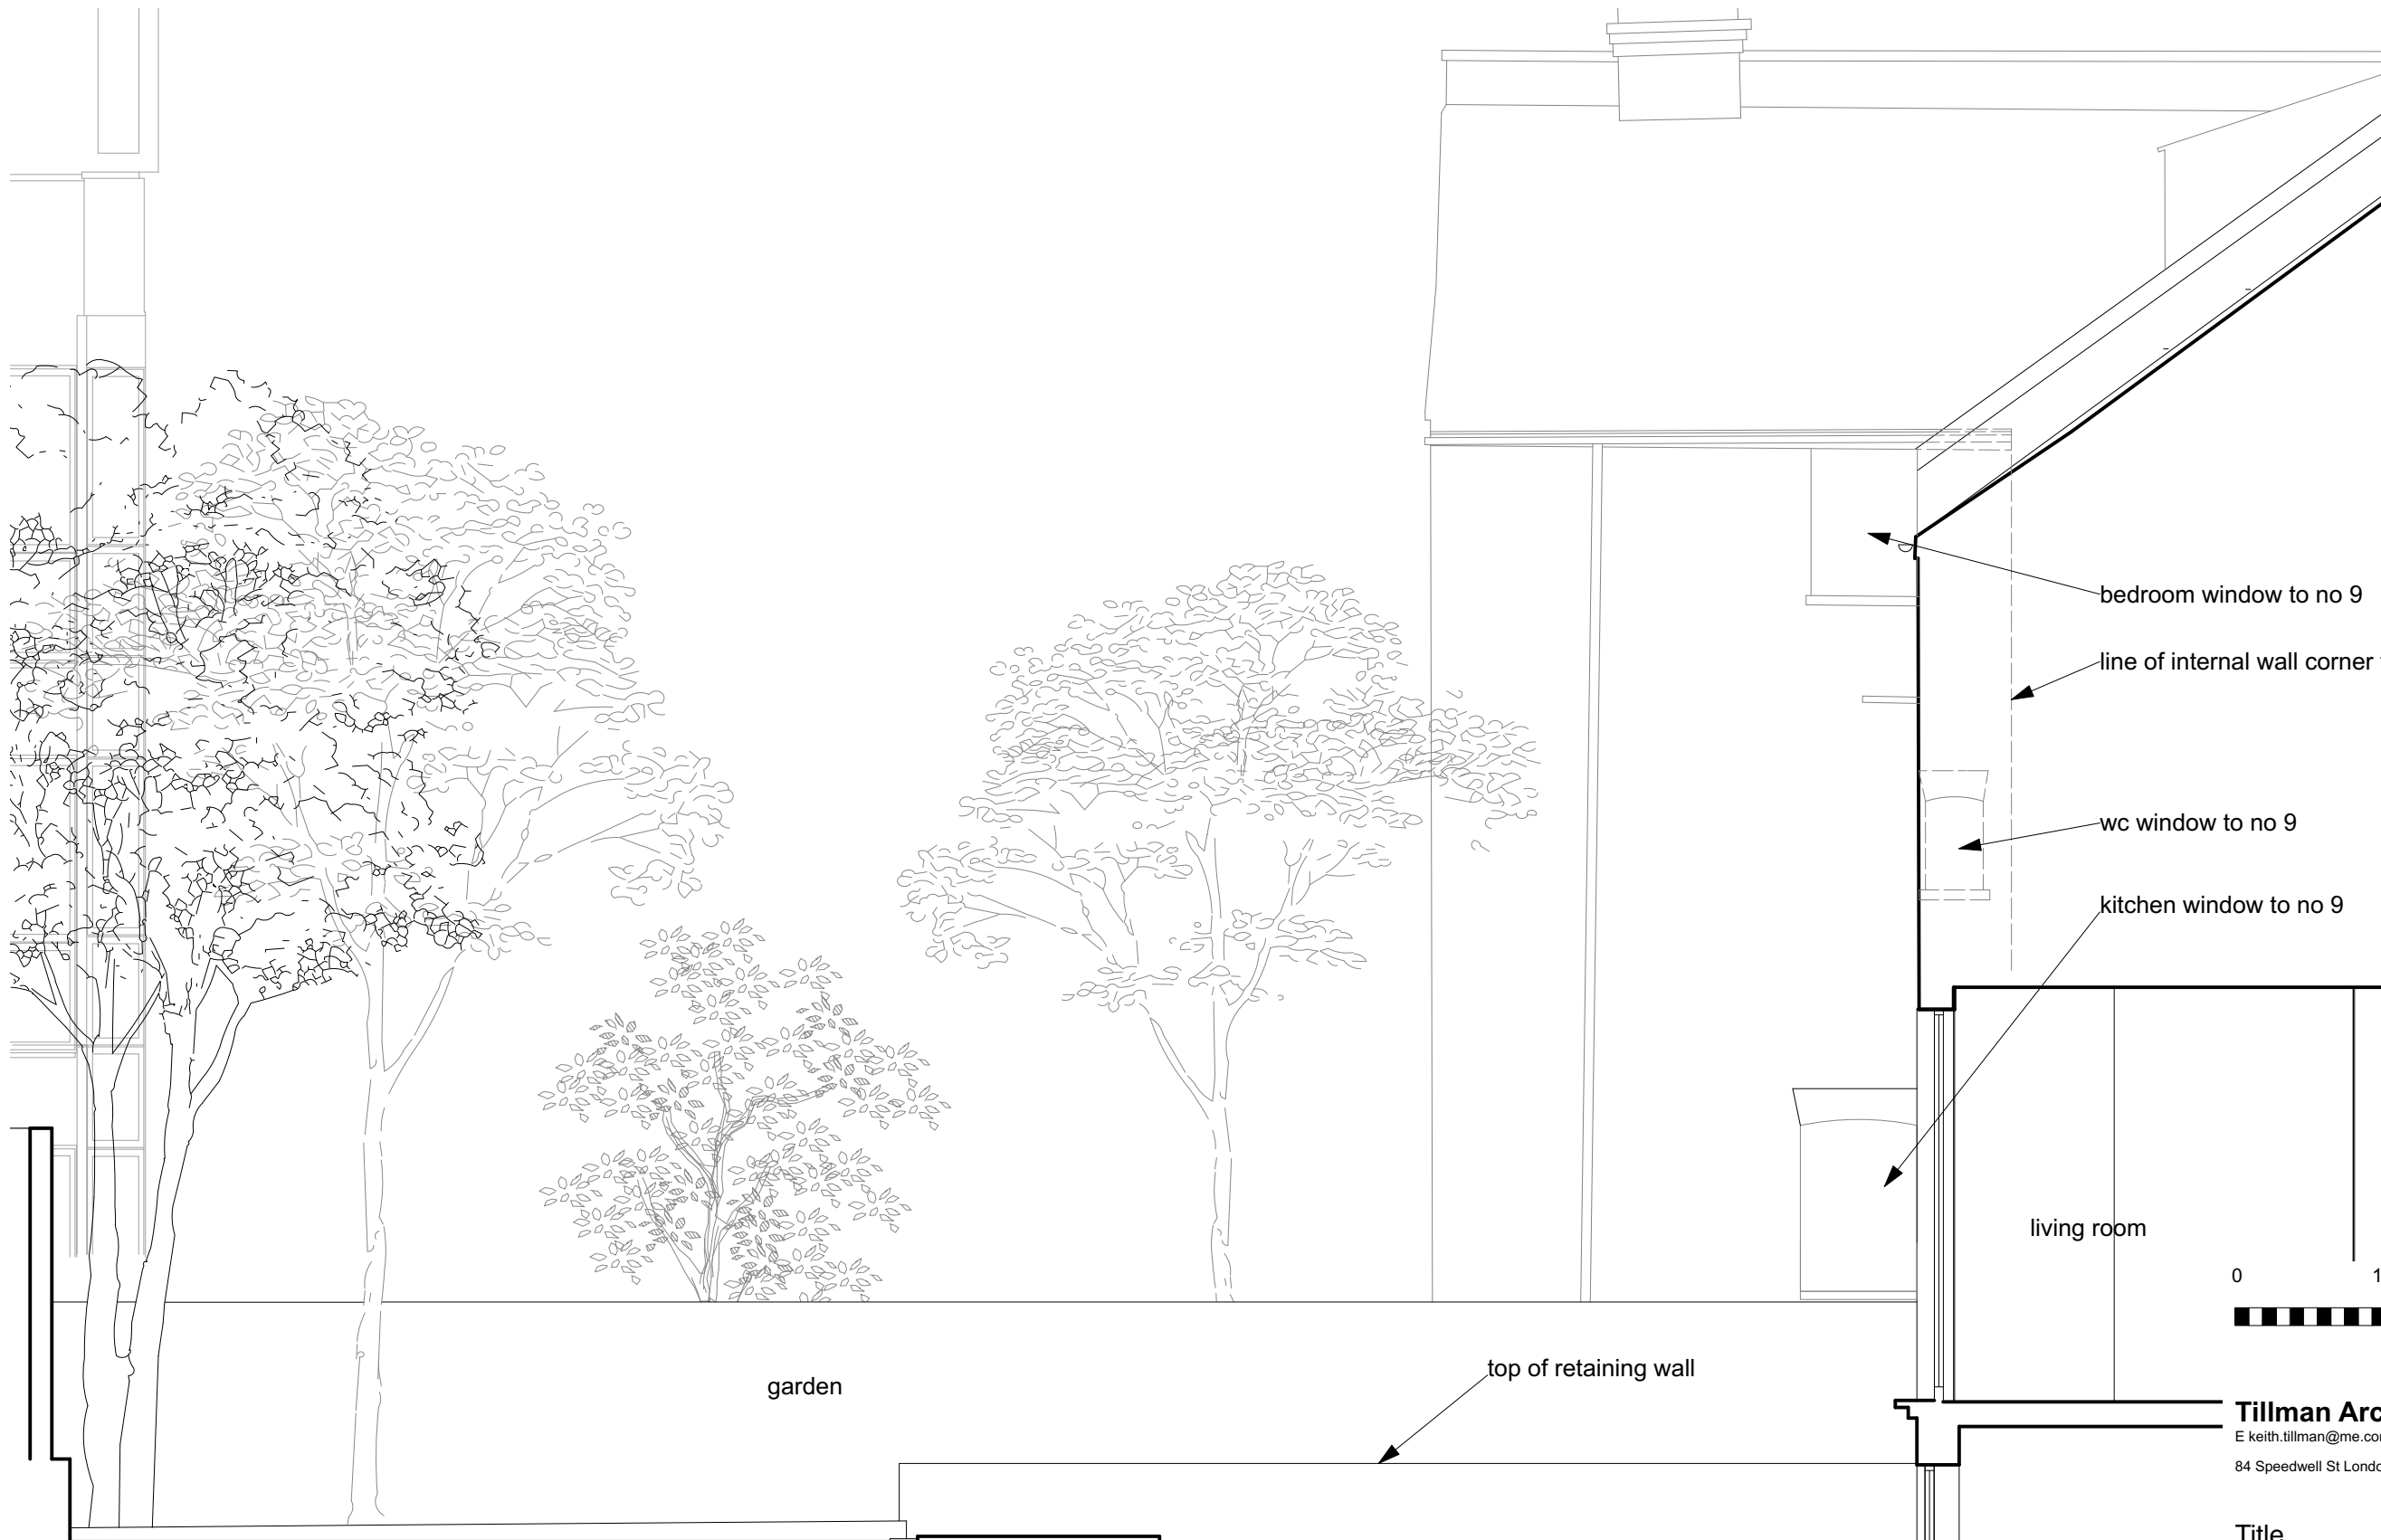

bedroom window to no 9
 line of internal wall corner to no 9
 wc window to no 9
 kitchen window to no 9

living room



garden

top of retaining wall

kitchen

Tillman Architects ©
 E keith.tillman@me.com
 84 Speedwell St London SE8 4AT

Title
 section dd as existing

Project
 Refurbishment and Alterations to
 8 Sandwell Crescent
 for
 Yu and Goran Kadrok

450
 01-09

1:50
 @A3

June
 21

Do not scale this drawing. The contractor is responsible for checking all dimensions. Any discrepancies shall be reported to the Architect.



Tillman Architects ©
 E keith.tillman@me.com
 84 Speedwell St London SE8 4AT

Title
 section xx as existing


450
 01-10

Project
 Refurbishment and Alterations to
 8 Sandwell Crescent
 for
 Yu and Goran Kadrok

1:50
 @A3

June
 21

Do not scale this drawing. The contractor is responsible for checking all dimensions. Any discrepancies shall be reported to the Architect.

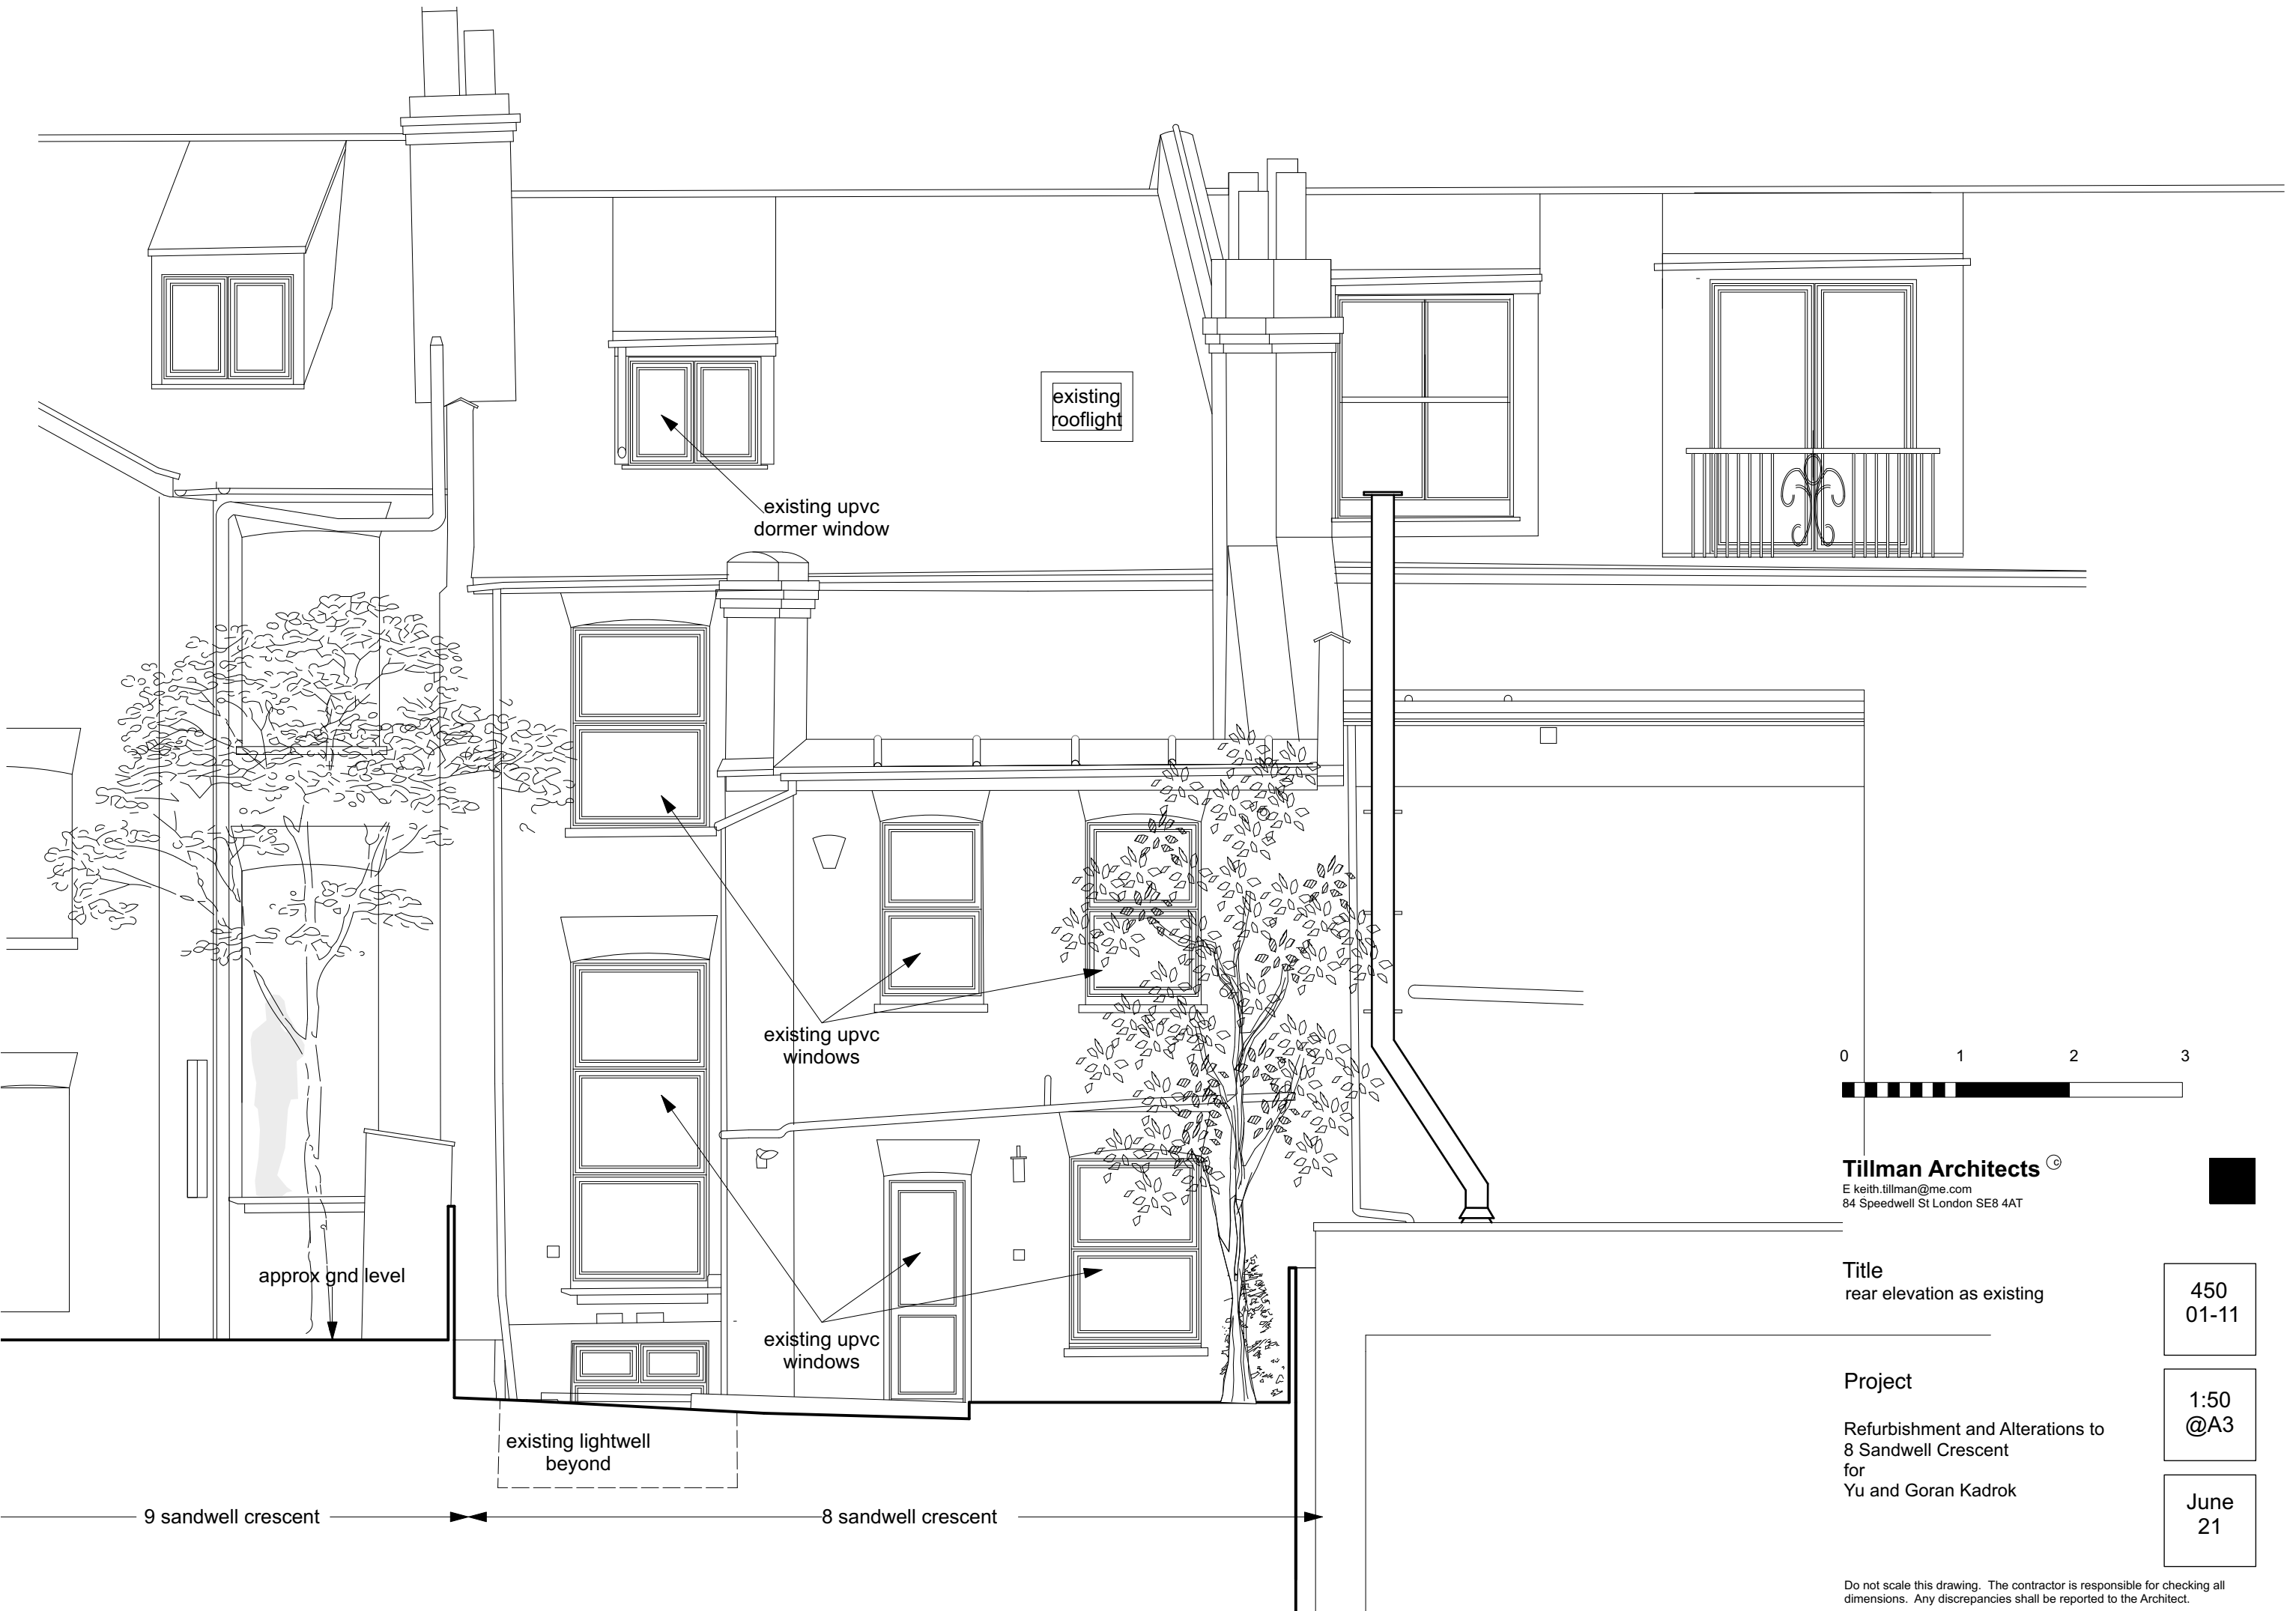



REAR GARDEN TO 9 SANDWELL CRESCENT

existing horizontal slat timber fence

approx gnd level

Tillman Architects ©
 E keith.tillman@me.com
 84 Speedwell St London SE8 4AT

Title
 section ee as existing


450
 01-12

Project
 Refurbishment and Alterations to
 8 Sandwell Crescent
 for
 Yu and Goran Kadrok


1:50
 @A3

June
 21

Do not scale this drawing. The contractor is responsible for checking all dimensions. Any discrepancies shall be reported to the Architect.

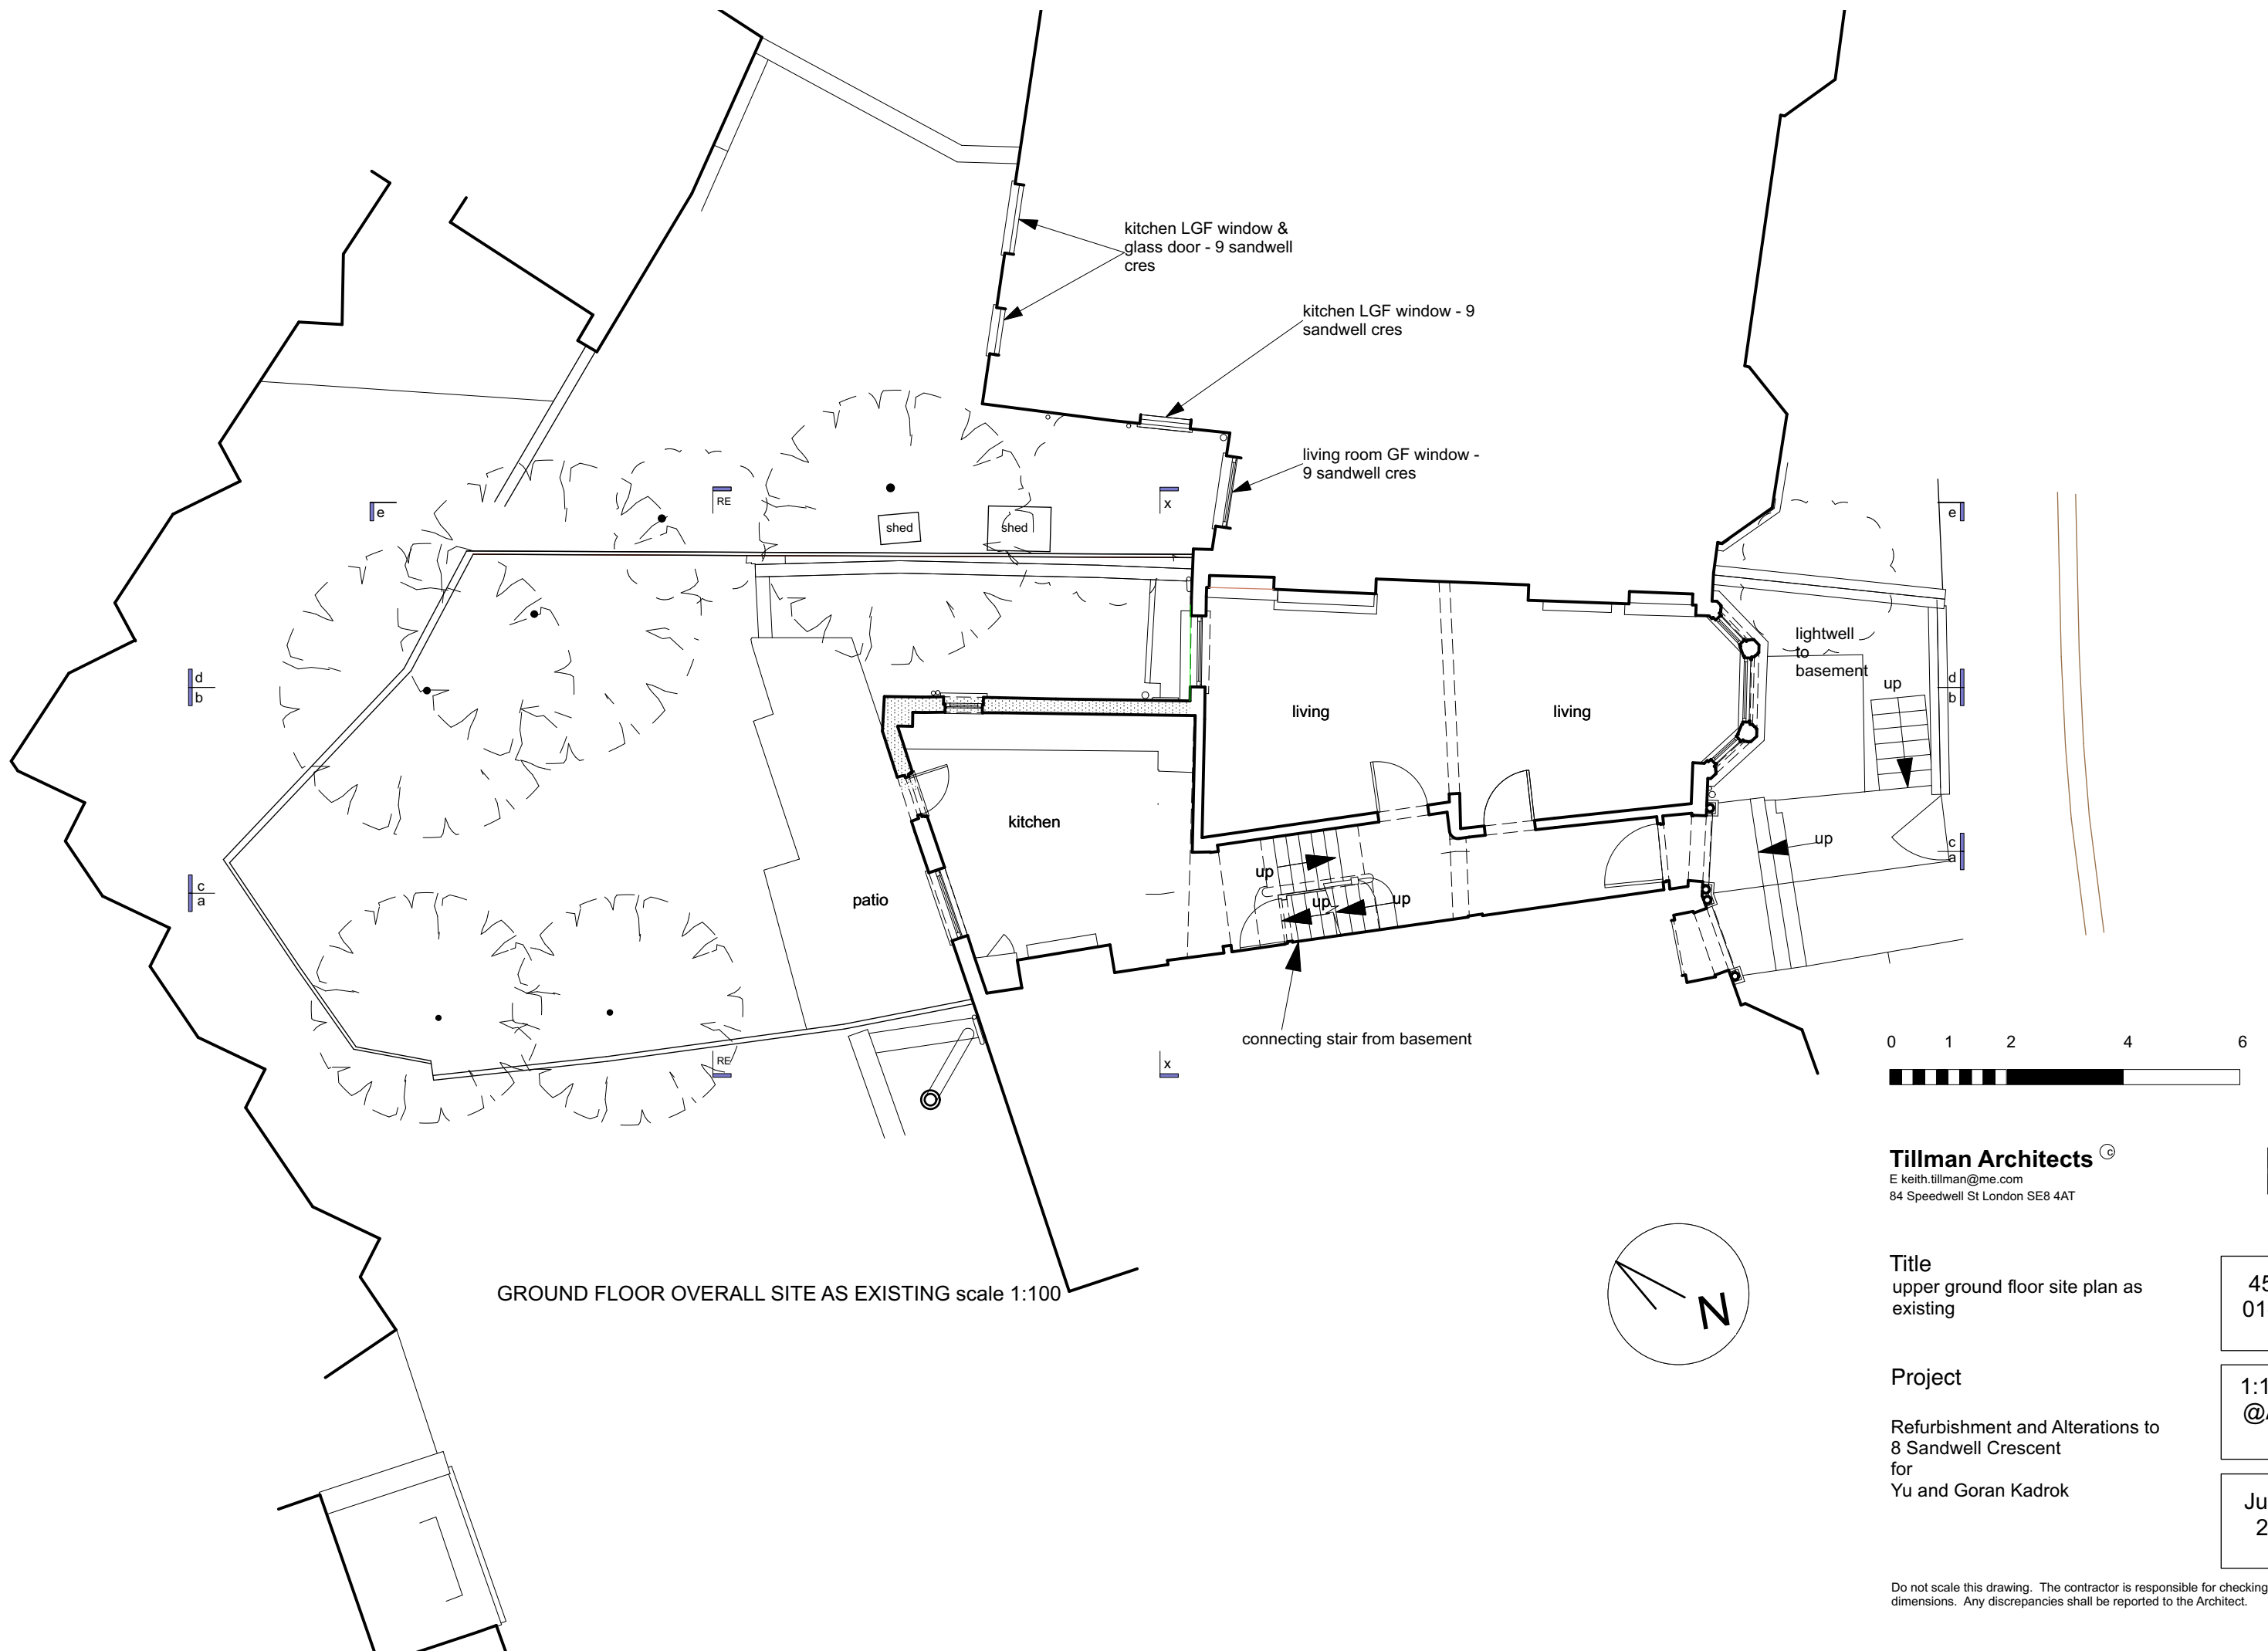

GROUND FLOOR OVERALL SITE AS EXISTING scale 1:100

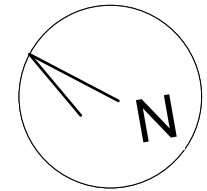

Tillman Architects ©
 E keith.tillman@me.com
 84 Speedwell St London SE8 4AT

Title upper ground floor site plan as existing	450 01-14
Project Refurbishment and Alterations to 8 Sandwell Crescent for Yu and Goran Kadrok	1:100 @A3
	June 21

Do not scale this drawing. The contractor is responsible for checking all dimensions. Any discrepancies shall be reported to the Architect.