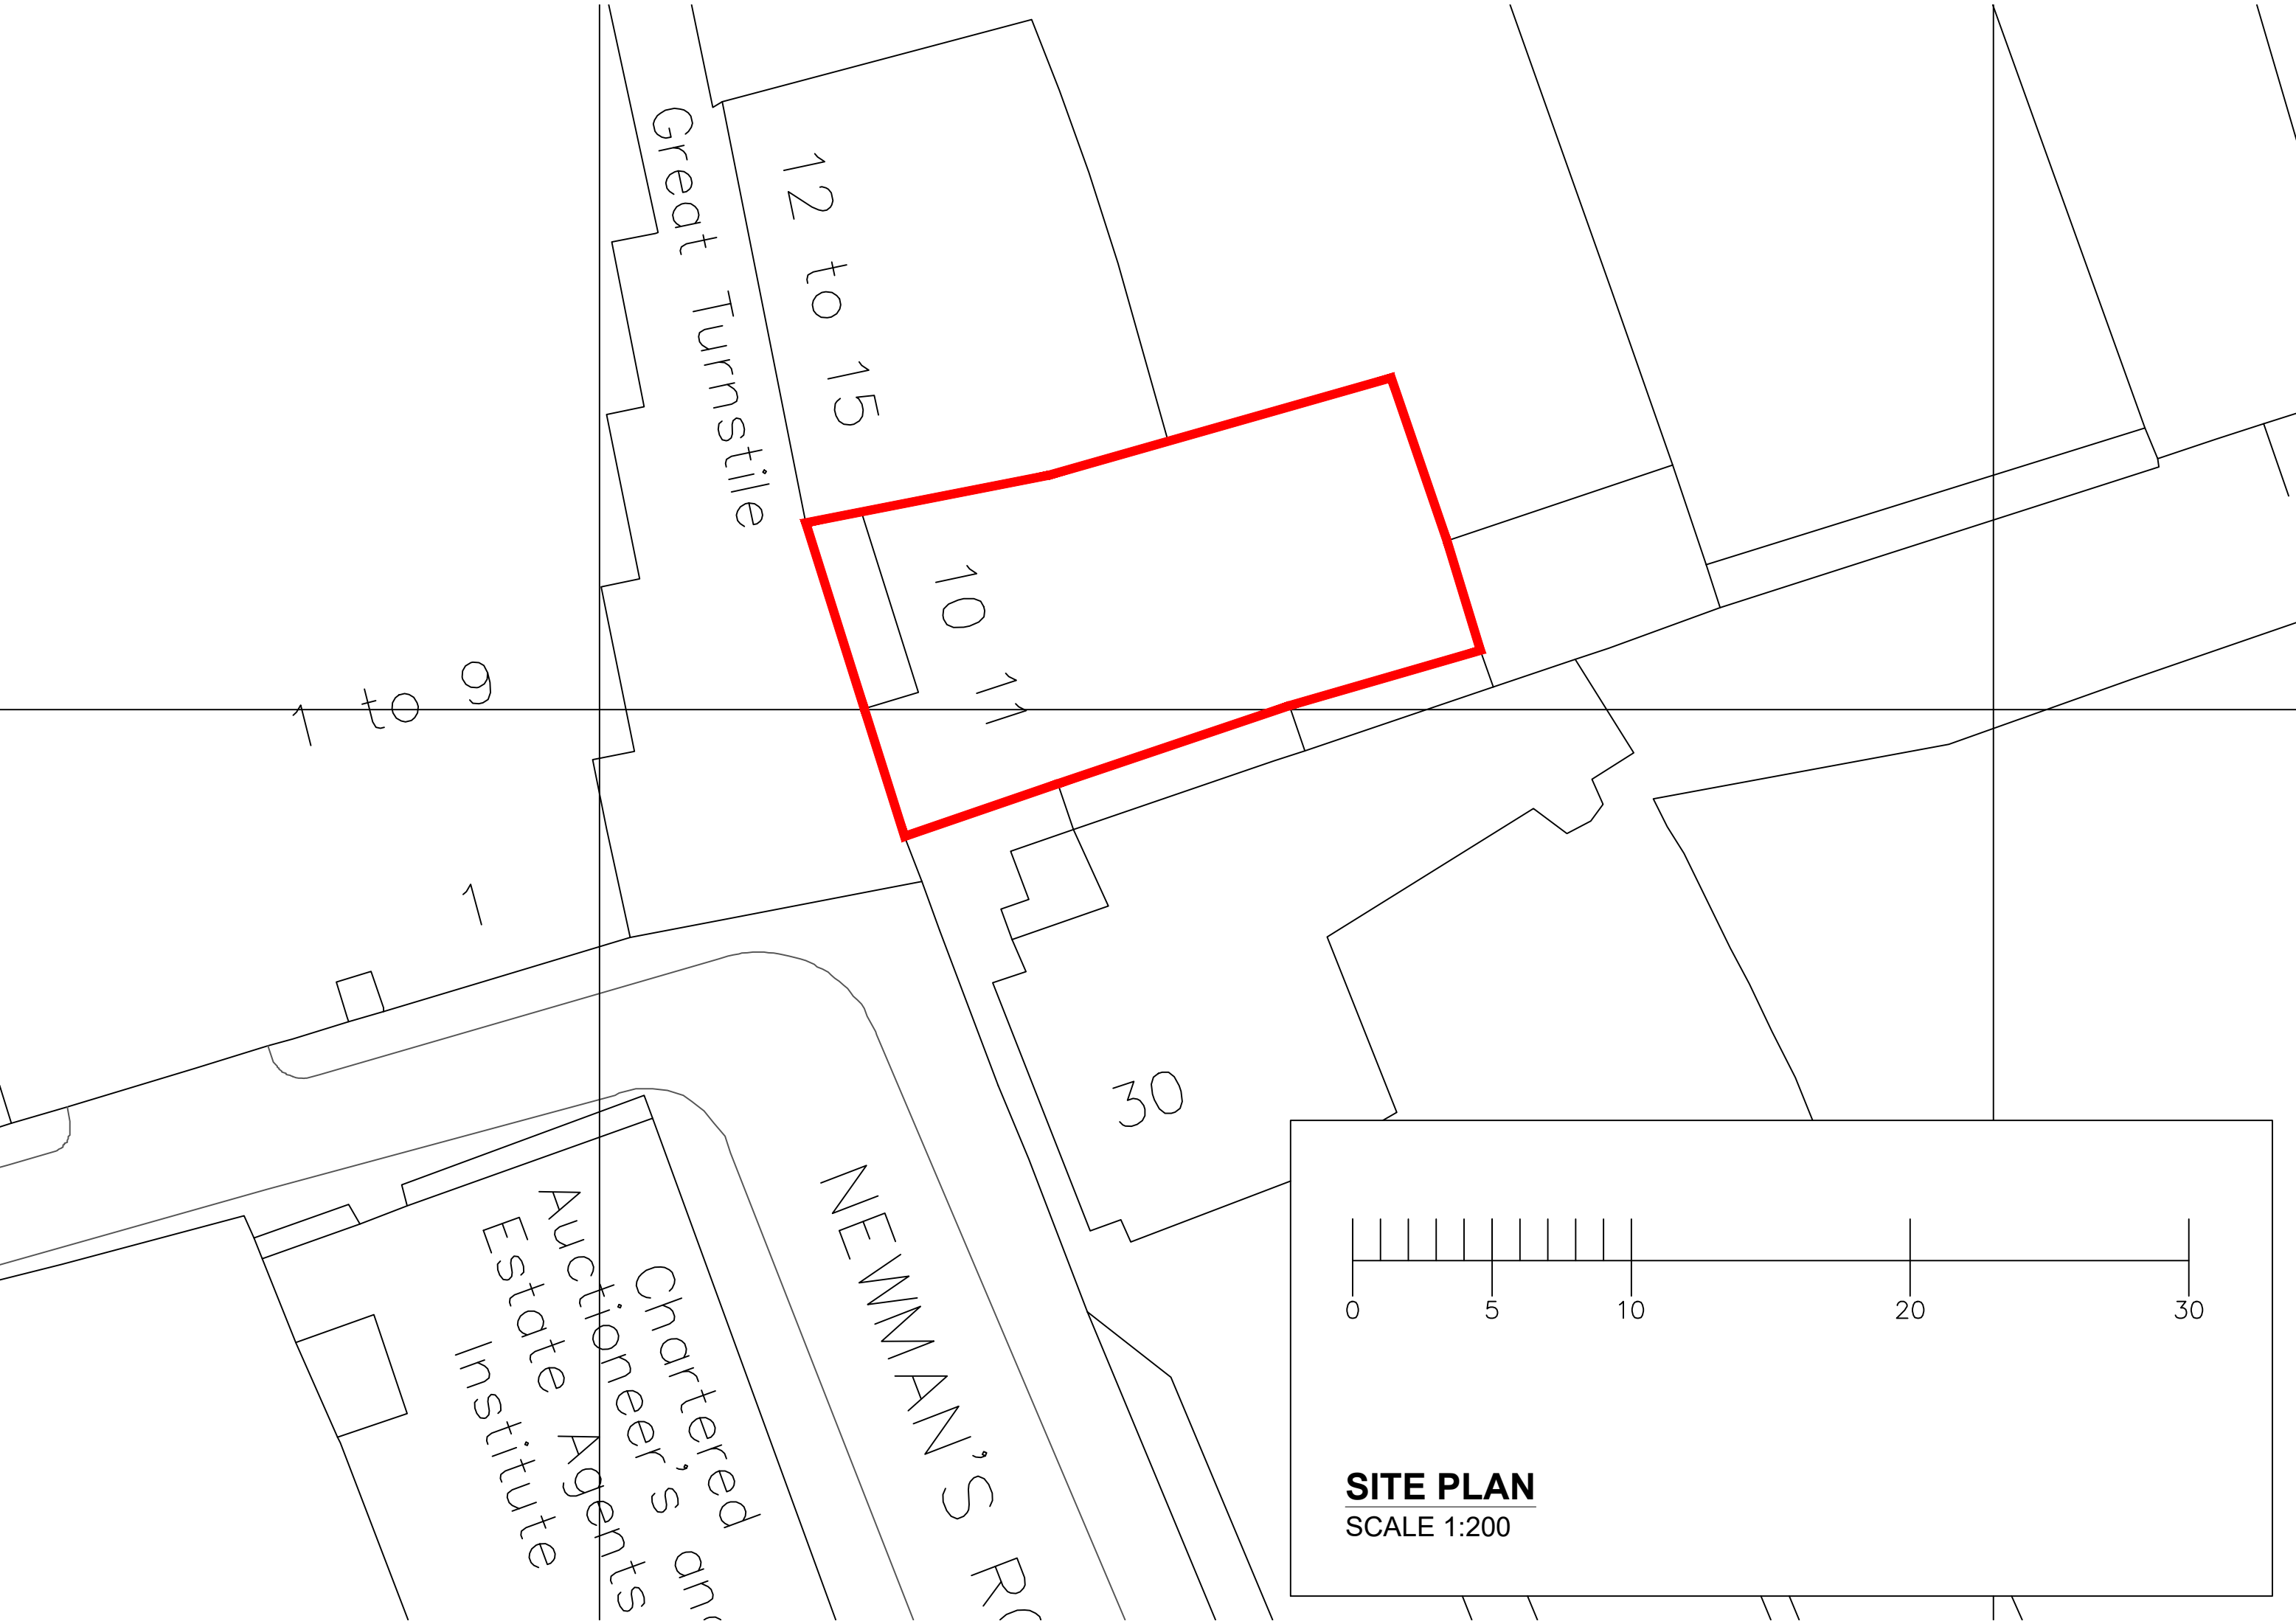


SITE PLAN
SCALE 1:200