



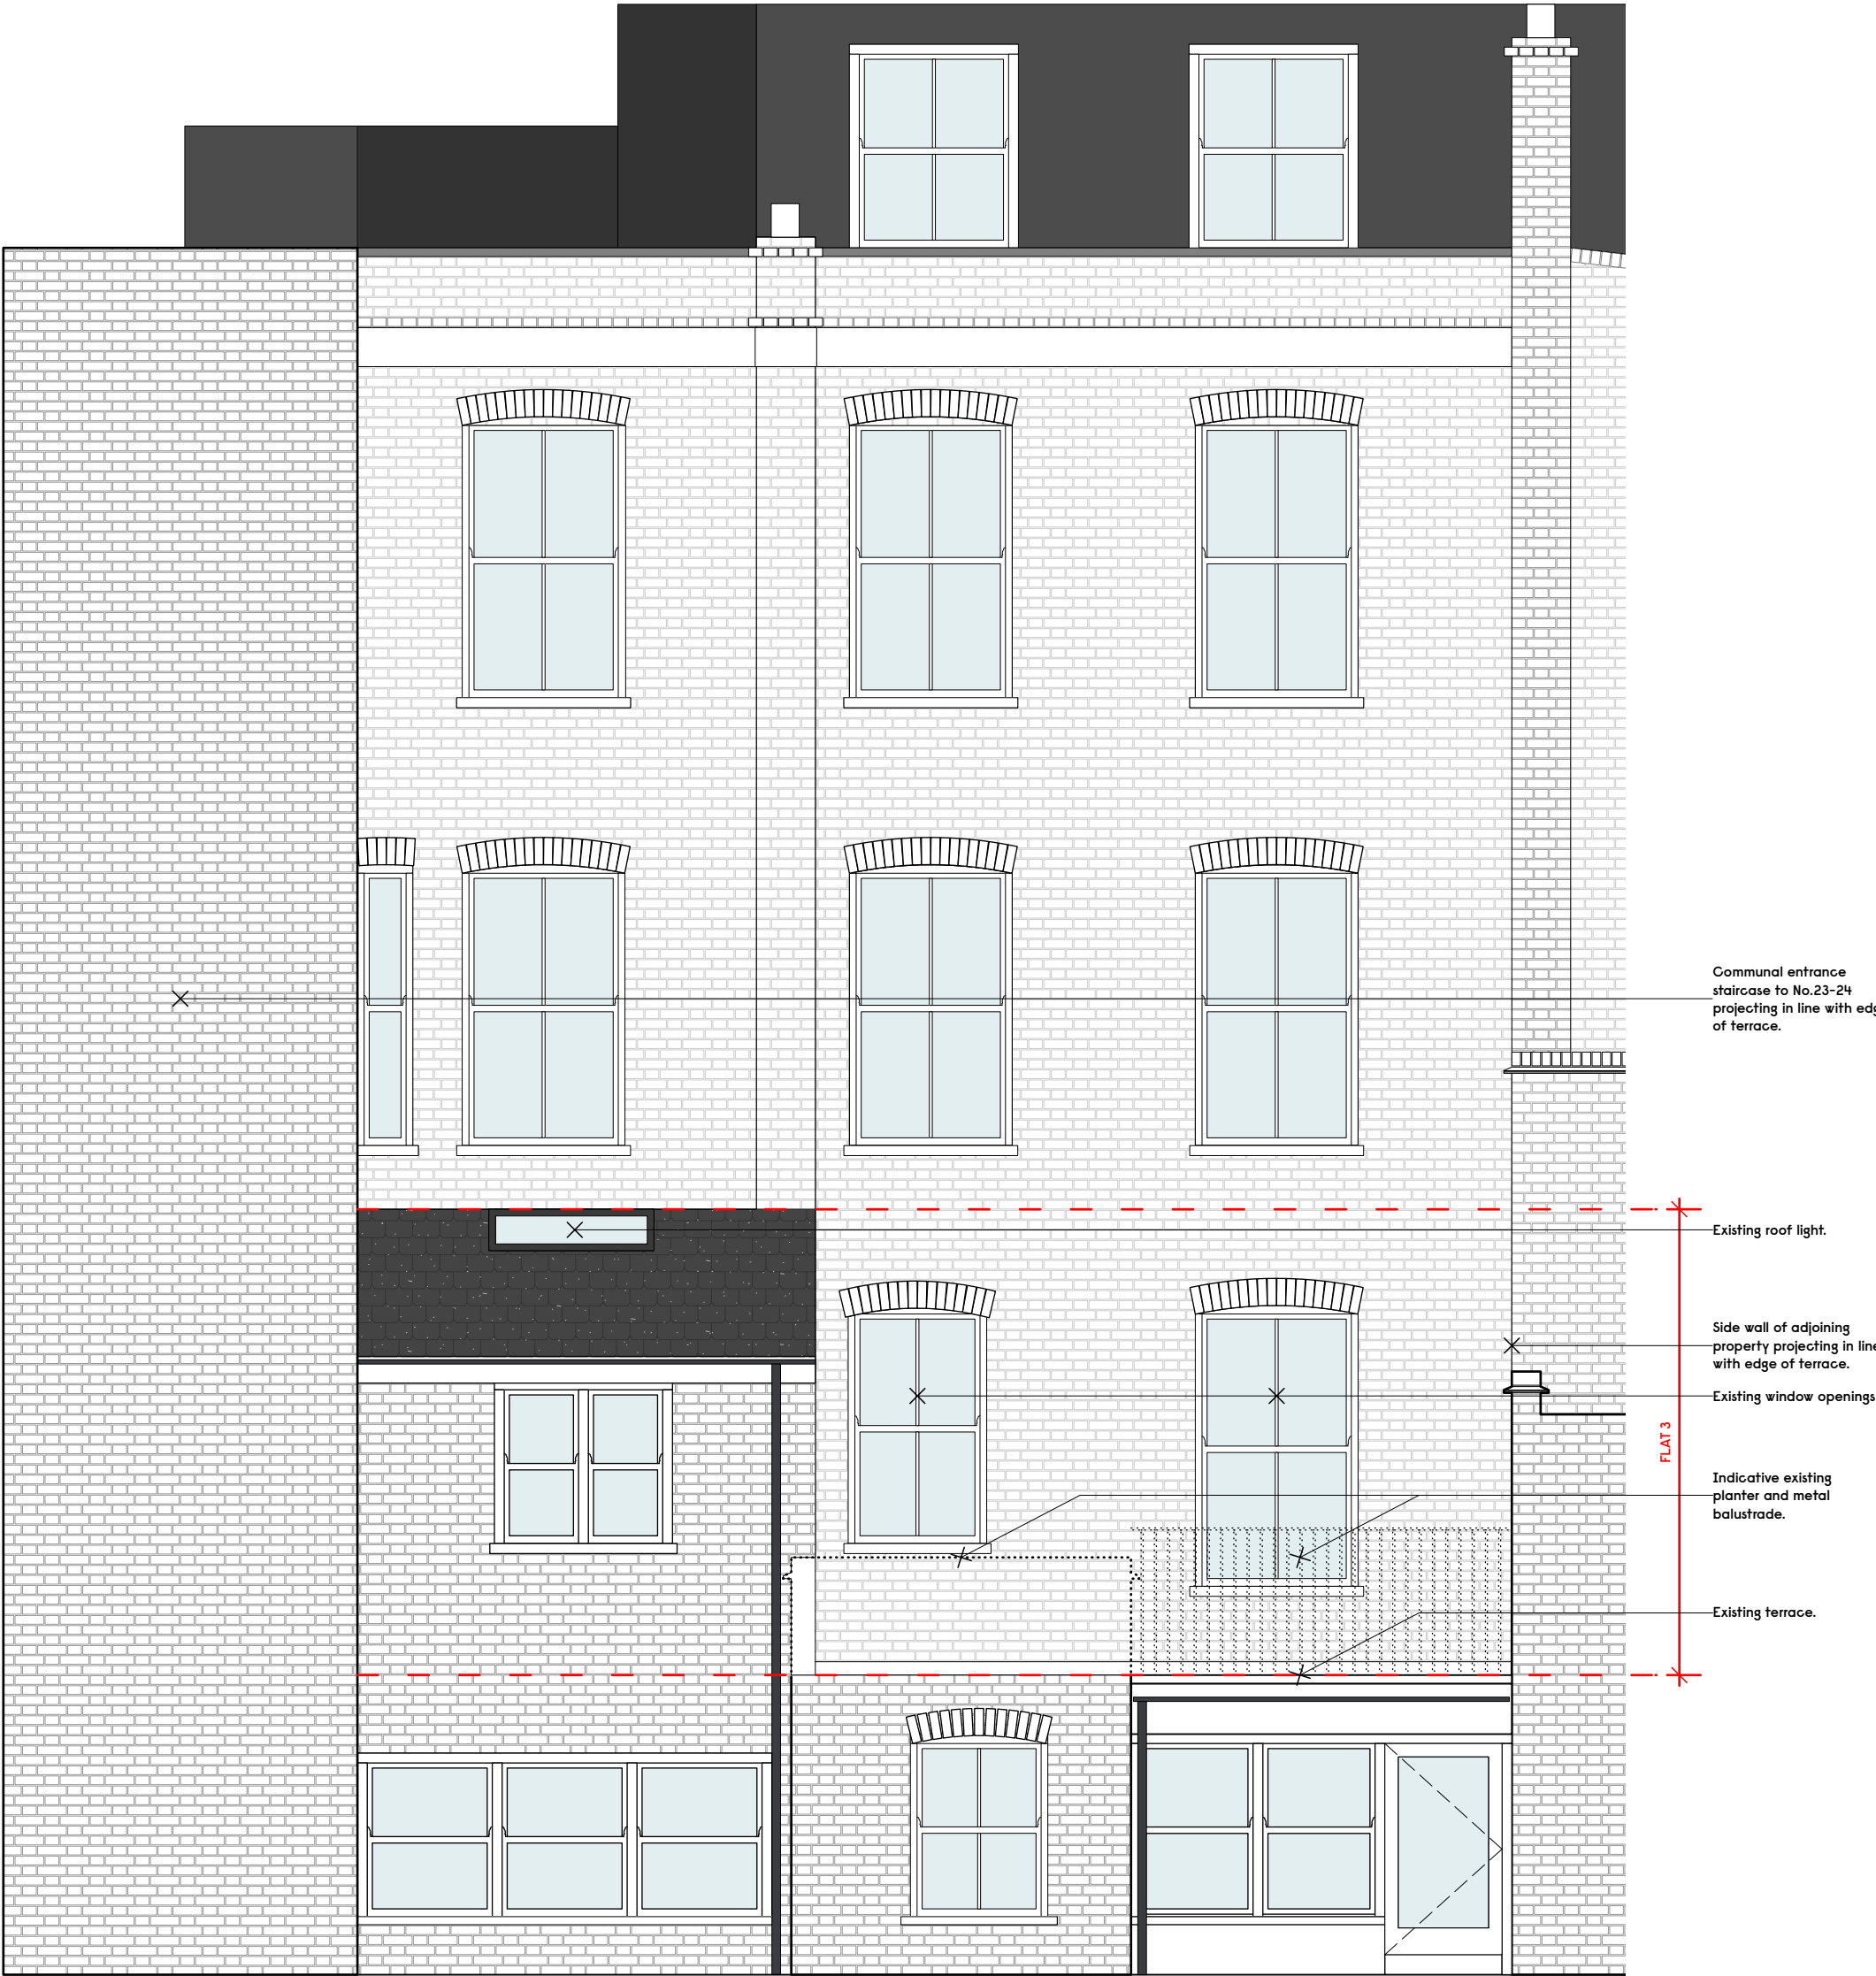

I Existing Rear Elevation
Scale: 1:50

 

Notes	Revision	Date	Description
-	-	-	-

Gundry + Ducker Gundry + Ducker Architecture Ltd Unit 1, 35 Shore Road London E9 7FL +44(0)203 417 4895 info@gundryducker.com		Project	Flat 3 23 - 24 Chalcot Road NW1 8LN
		Drawing title	Existing Rear Elevation
		Scale	1:50 @ A3
		Drwg. No.	463_PL_04
		Date	August 2022
		Status	PLANNING