



DO NOT SCALE THIS DRAWING.

Original Drawing Size A1

Notes

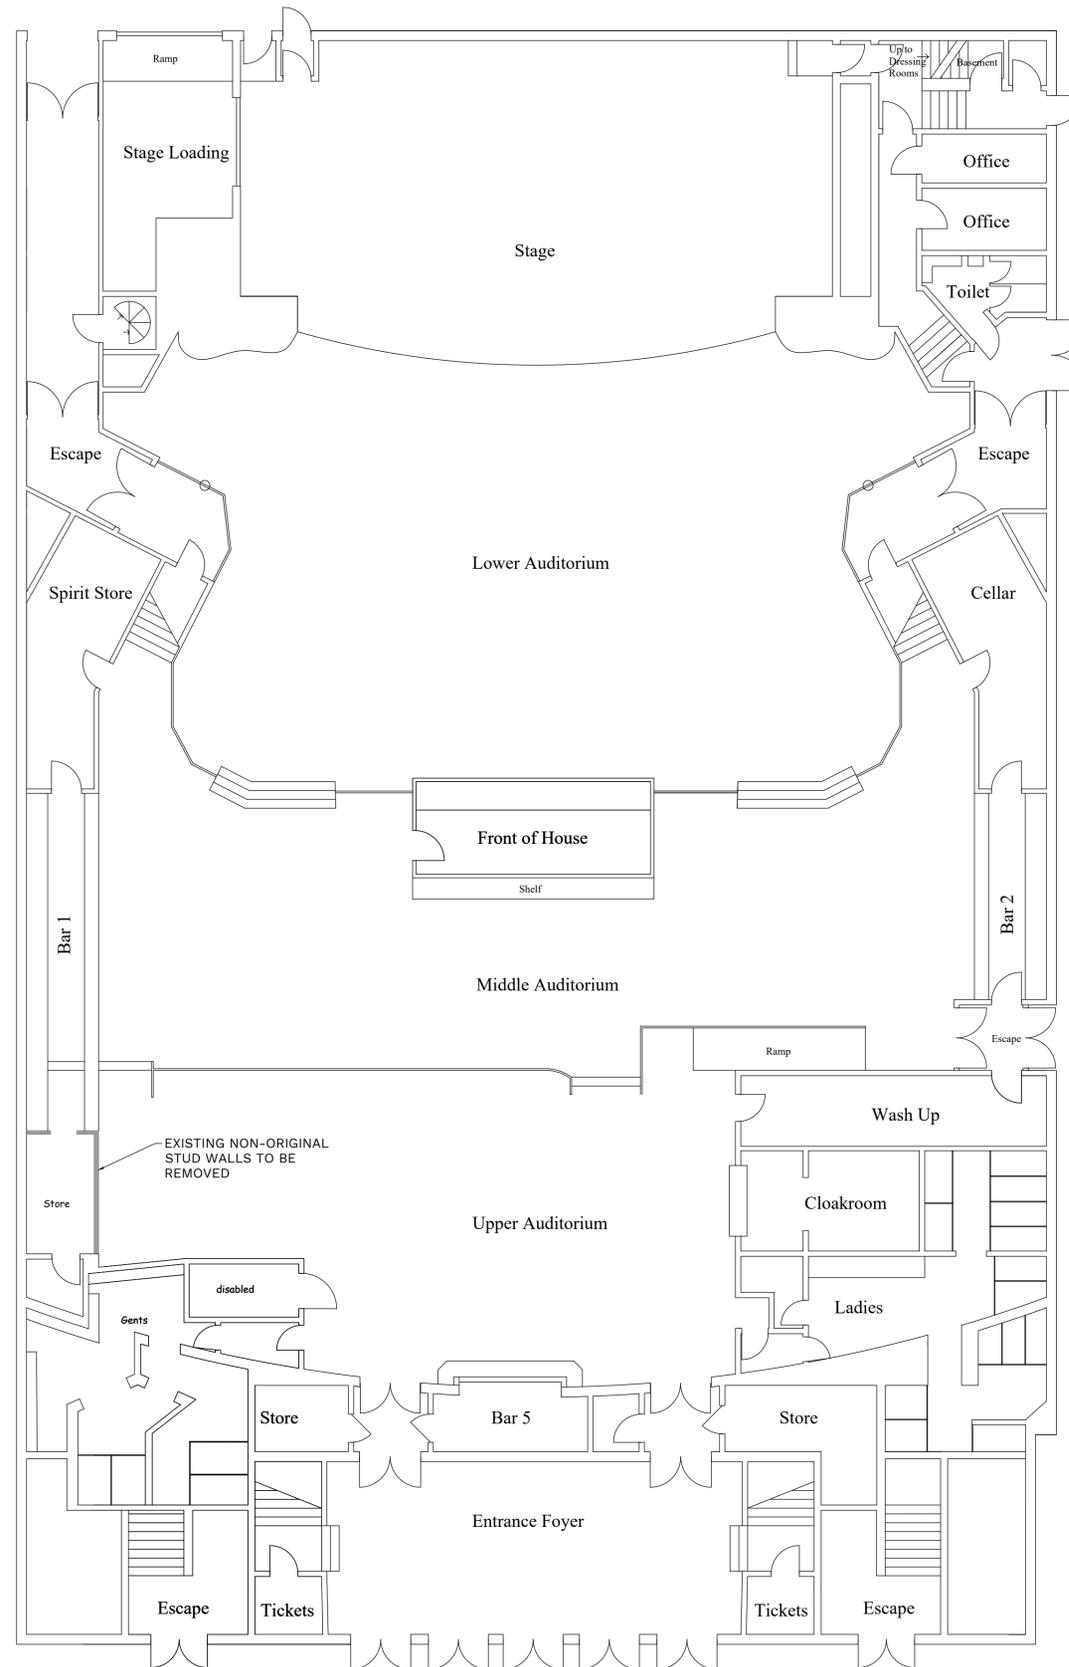

EXISTING GROUND FLOOR PLAN
 SHOWING ITEMS TO BE REMOVED
 SCALE 1:100 AT A1

 

Rev.	Date	Description	By
---	---	---	---



Issuing Office
 204 Bolton Road, Walkden
 Manchester, M28 3BN
 TEL: 0161 790 4404



Project
**O2 FORUM KENTISH TOWN
 STALLS BAR ALTERATIONS**

Drawing Title
**EXISTING GROUND FLOOR
 PLAN SHOWING ITEMS TO
 BE REMOVED**

Scale	Date	Drawn	Checked	Passed
AS SHOWN	NOV 22	MF	---	---

Drawing No.
3586-A-002

PRELIMINARY