


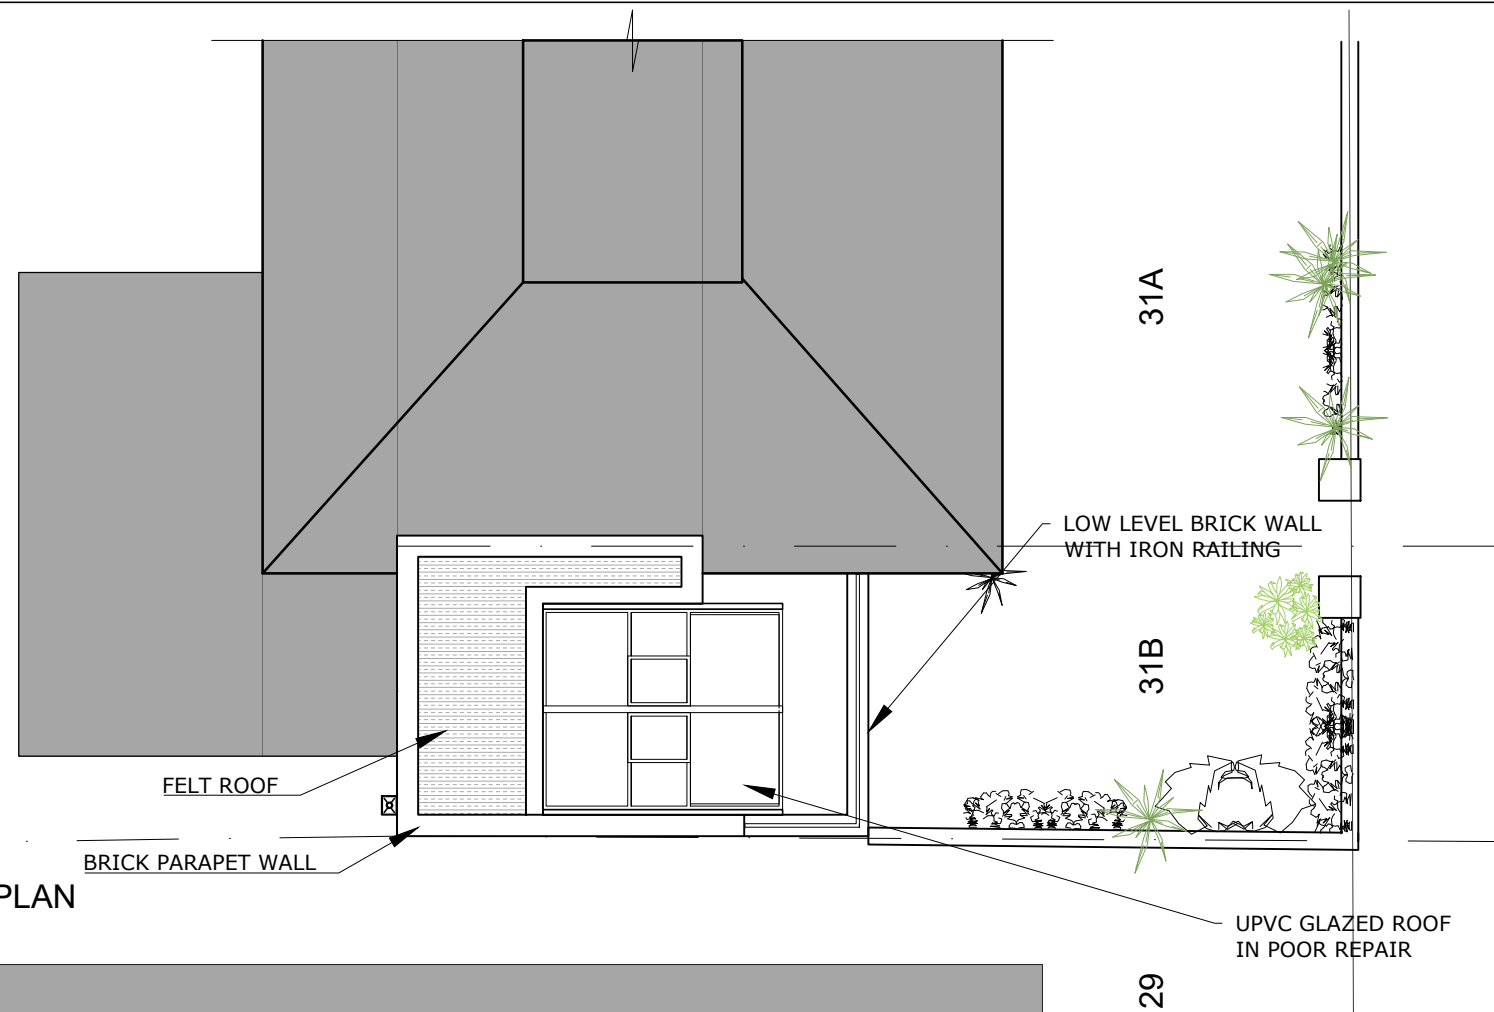


PATSHULL ROAD

EXISTING ROOF/BLOCK PLAN



PROPOSED ROOF/BLOCK PLAN

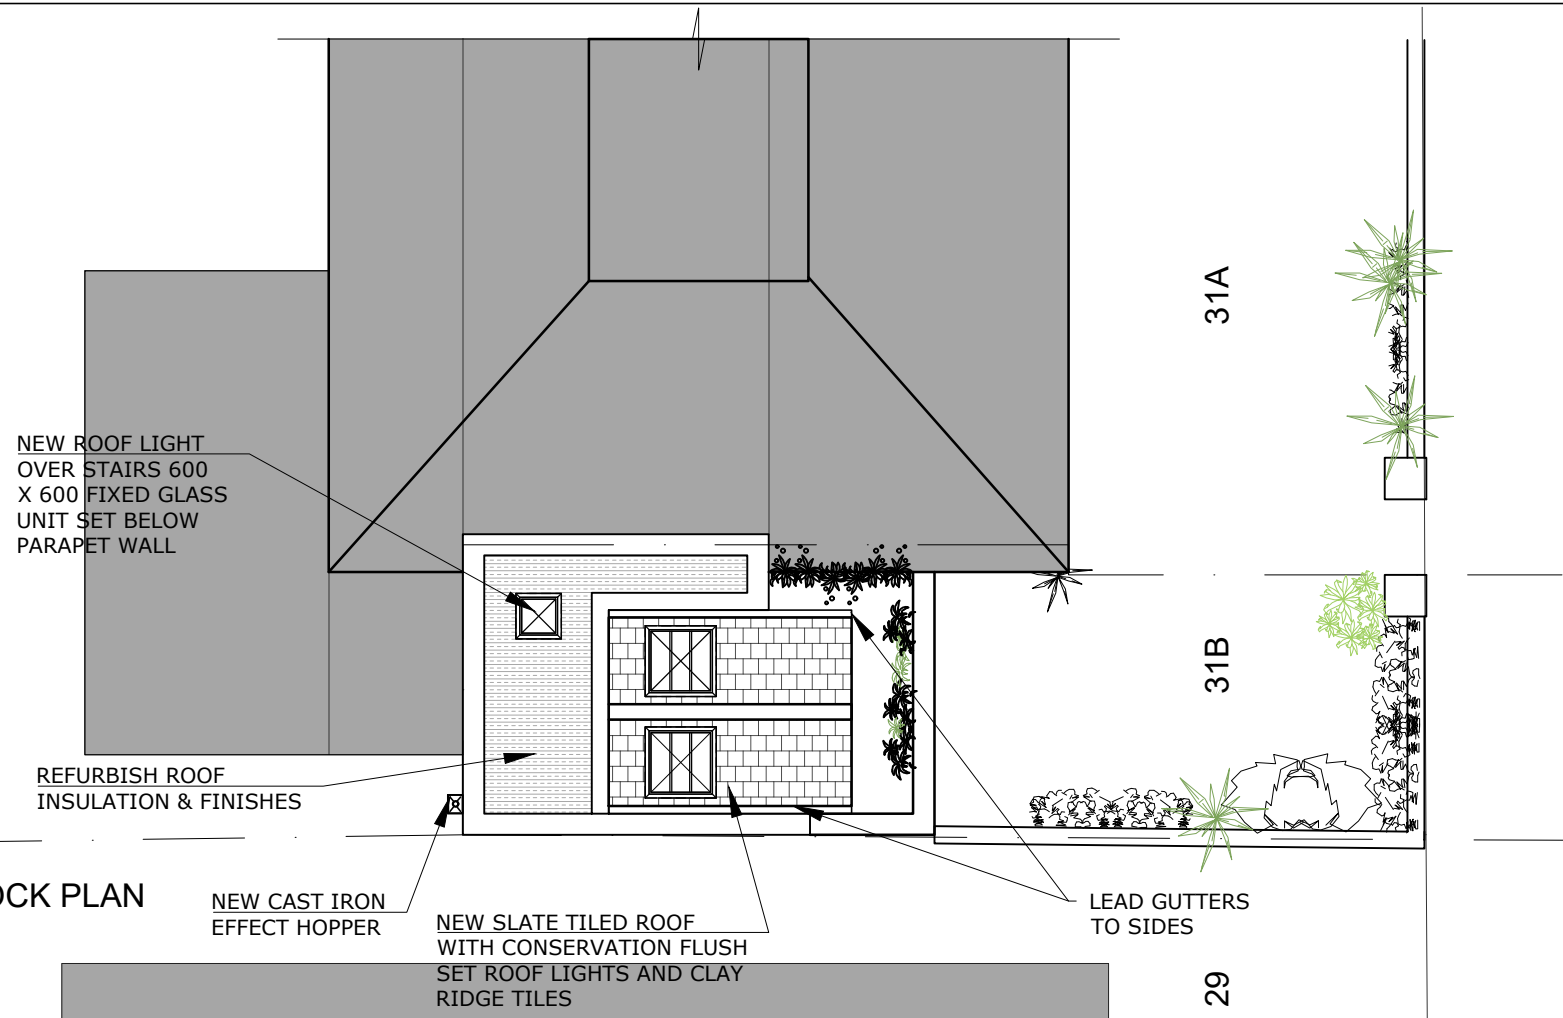

	PLANNING	01:12:2022
	PLANNING	30:08:2022
	PLANNING	29:07:2022
ISSUED FOR:	INFORMATION	DATE 29:07:2022
GREEN FUTURE DESIGN LTD		
PROJECT NAME	31B PATSHULL ROAD	
PROJECT NO.	2144	
DWG TITLE	EXISTING/ PROPOSED BLOCK/ROOF PLANS	
DWG NO.	2144 - 02	REV   C
SCALE	1: 100 @ A3	
DATE	JULY 2022	