


JOB NO 2227	DWG NO 102	REV A
-----------------------	----------------------	-----------------

REVISION	DATE	DWN	CHK
A	27.10.22	GS	SW
SIDE ELEVATION UPDATED TO SURVEY MEASUREMENTS			

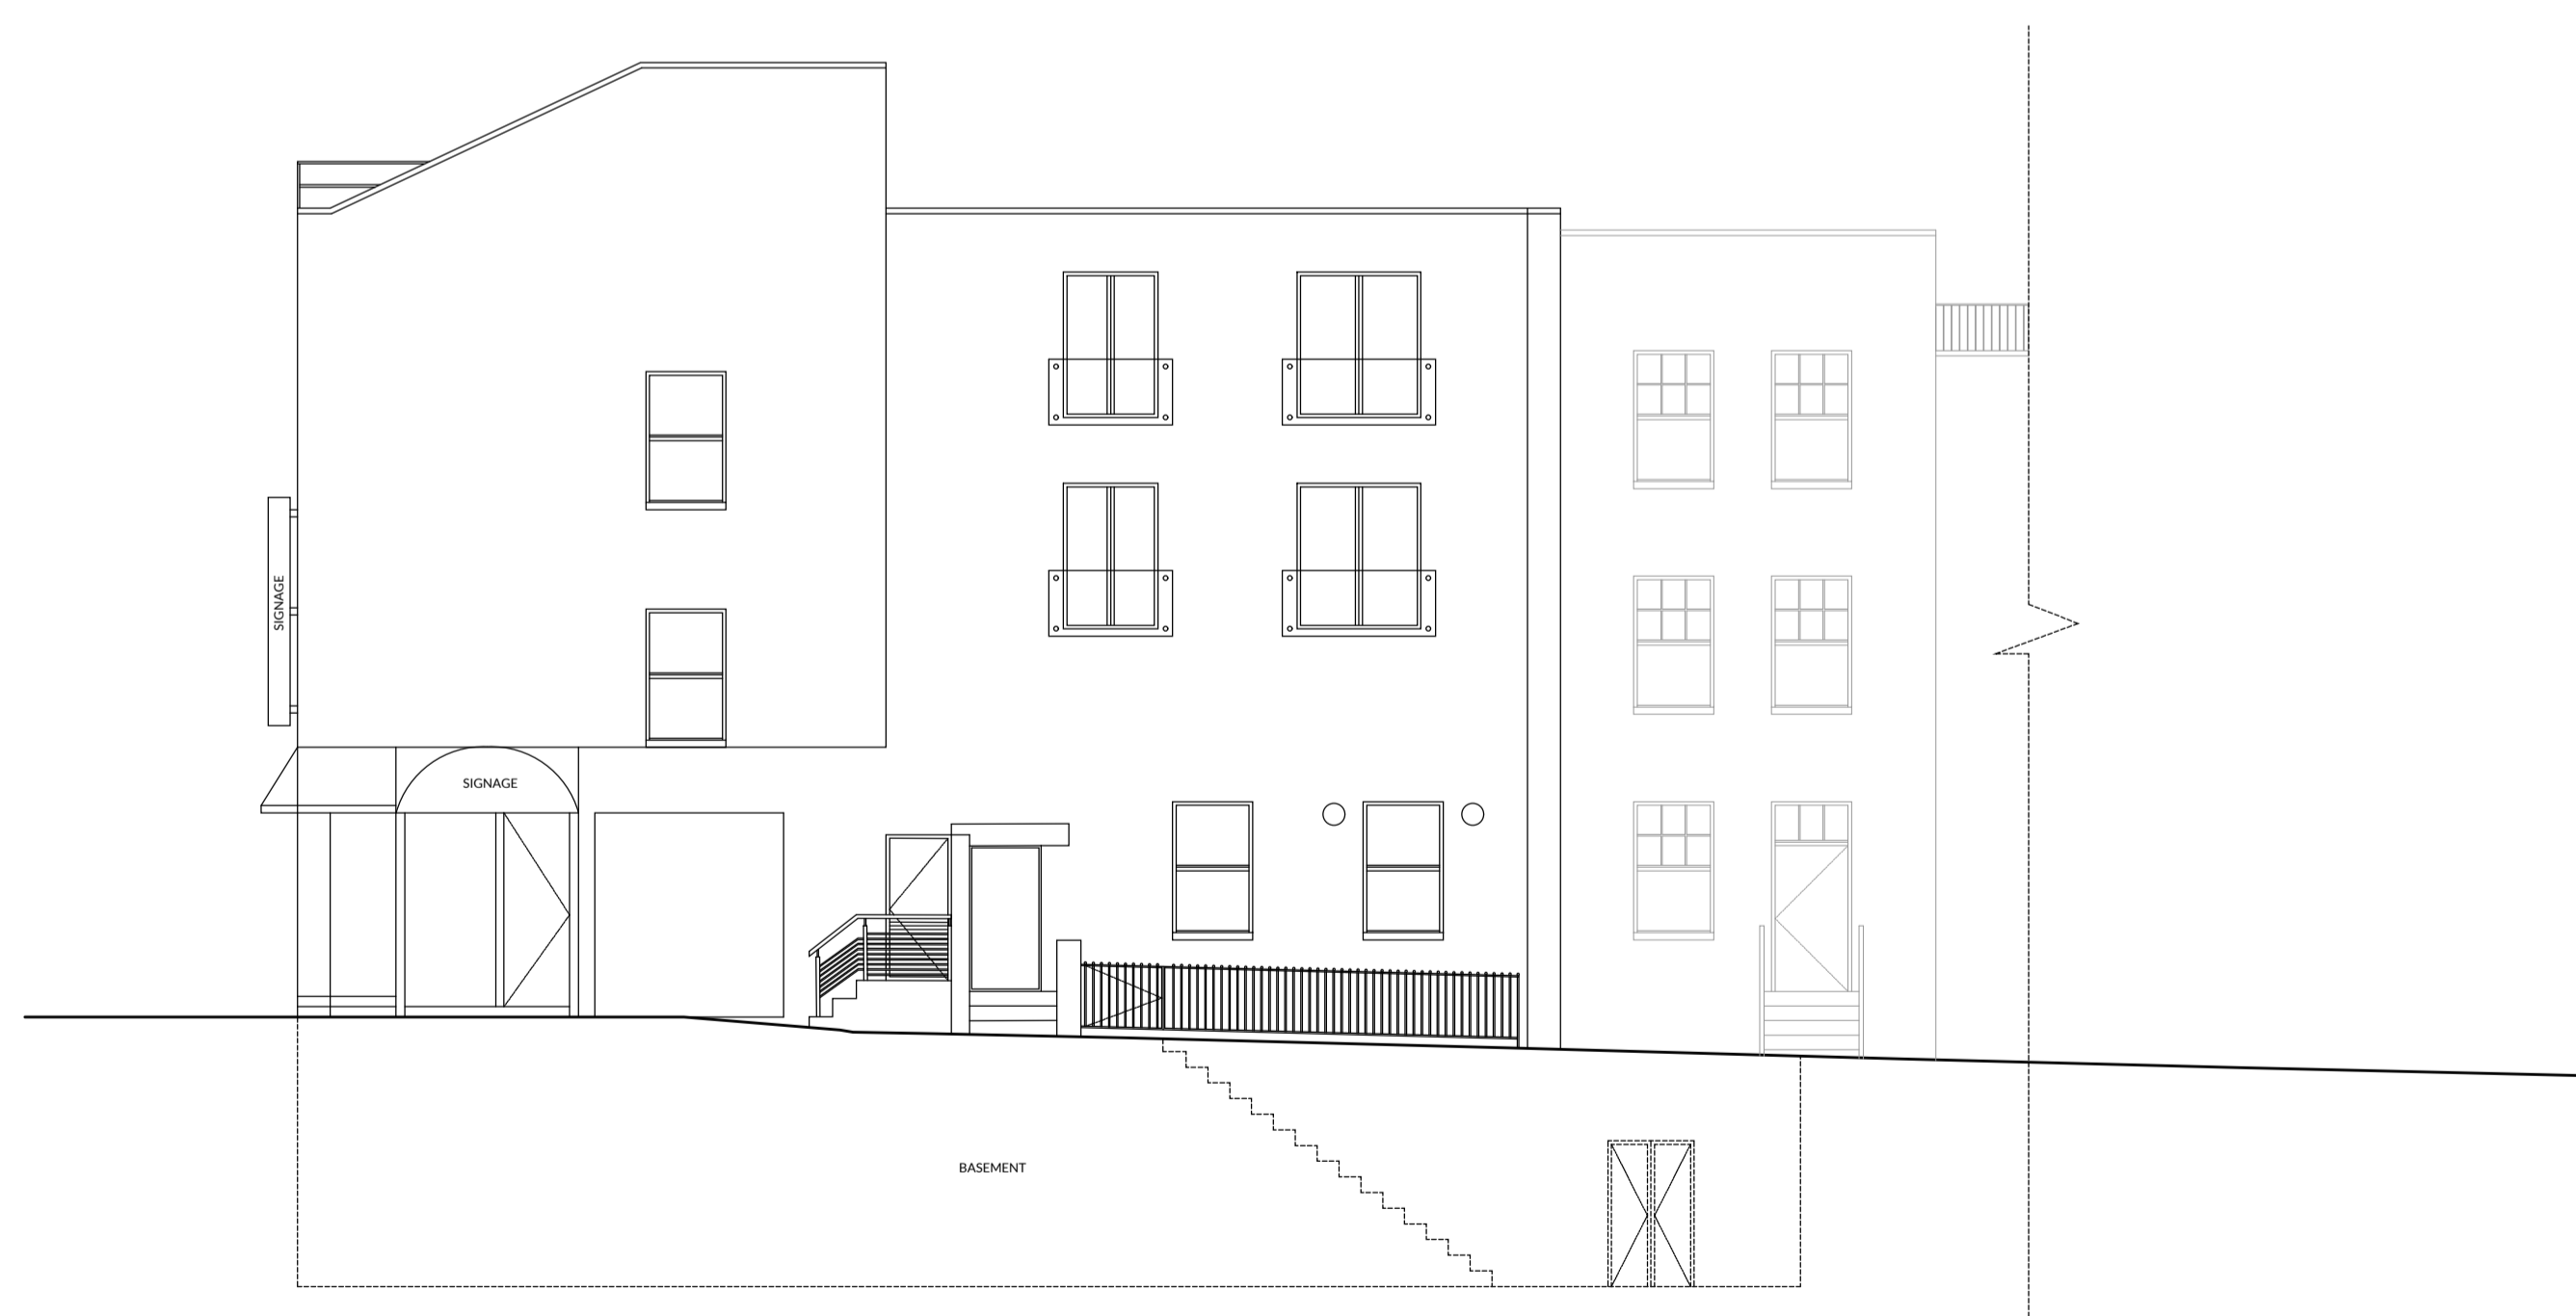

EXISTING FRONT ELEVATION
SCALE 1:100



EXISTING SIDE ELEVATION
SCALE 1:100

This drawing is the property of DVA Ventures Limited. Copyright and design rights are reserved by them and the drawing is issued on the condition that it is not copied either wholly or in part without the written consent of DVA Ventures Limited.

DO NOT SCALE DRAWINGS. Figured dimensions to take preference over those scaled. All dimensions to be checked on site before commencement of any work or shop drawings. This drawing is to be read in conjunction with the specification when existing. Any discrepancies should be brought to the attention of the Architect / Designer.

D|V Architects
Interiors | Design | Delivery
RIBA #
Hallcourt House, 8 Hallcourt Crescent,
Cannock, Staffordshire WS11 0AB
Telephone: 01543 547 877
Email: studio@dva-architects.co.uk

CLIENT
wetherspoon

PROJECT
**SOPHISTICATS
EUSTON
PN. 7618**

DRAWING TITLE
EXISTING ELEVATIONS

SCALE
1:100 @ A1

DATE 22.09.2022	DRAWN BY GS	CHECKED BY SW
--------------------	----------------	------------------

STATUS
PRELIMINARY

JOB NO 2227	DWG NO 102	REV A
-----------------------	----------------------	-----------------