
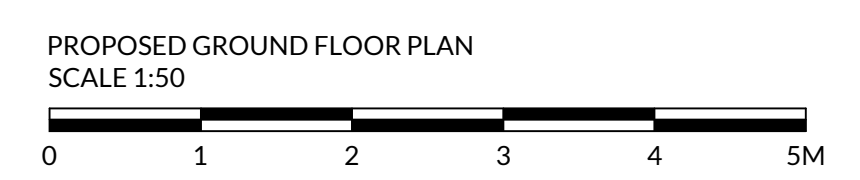
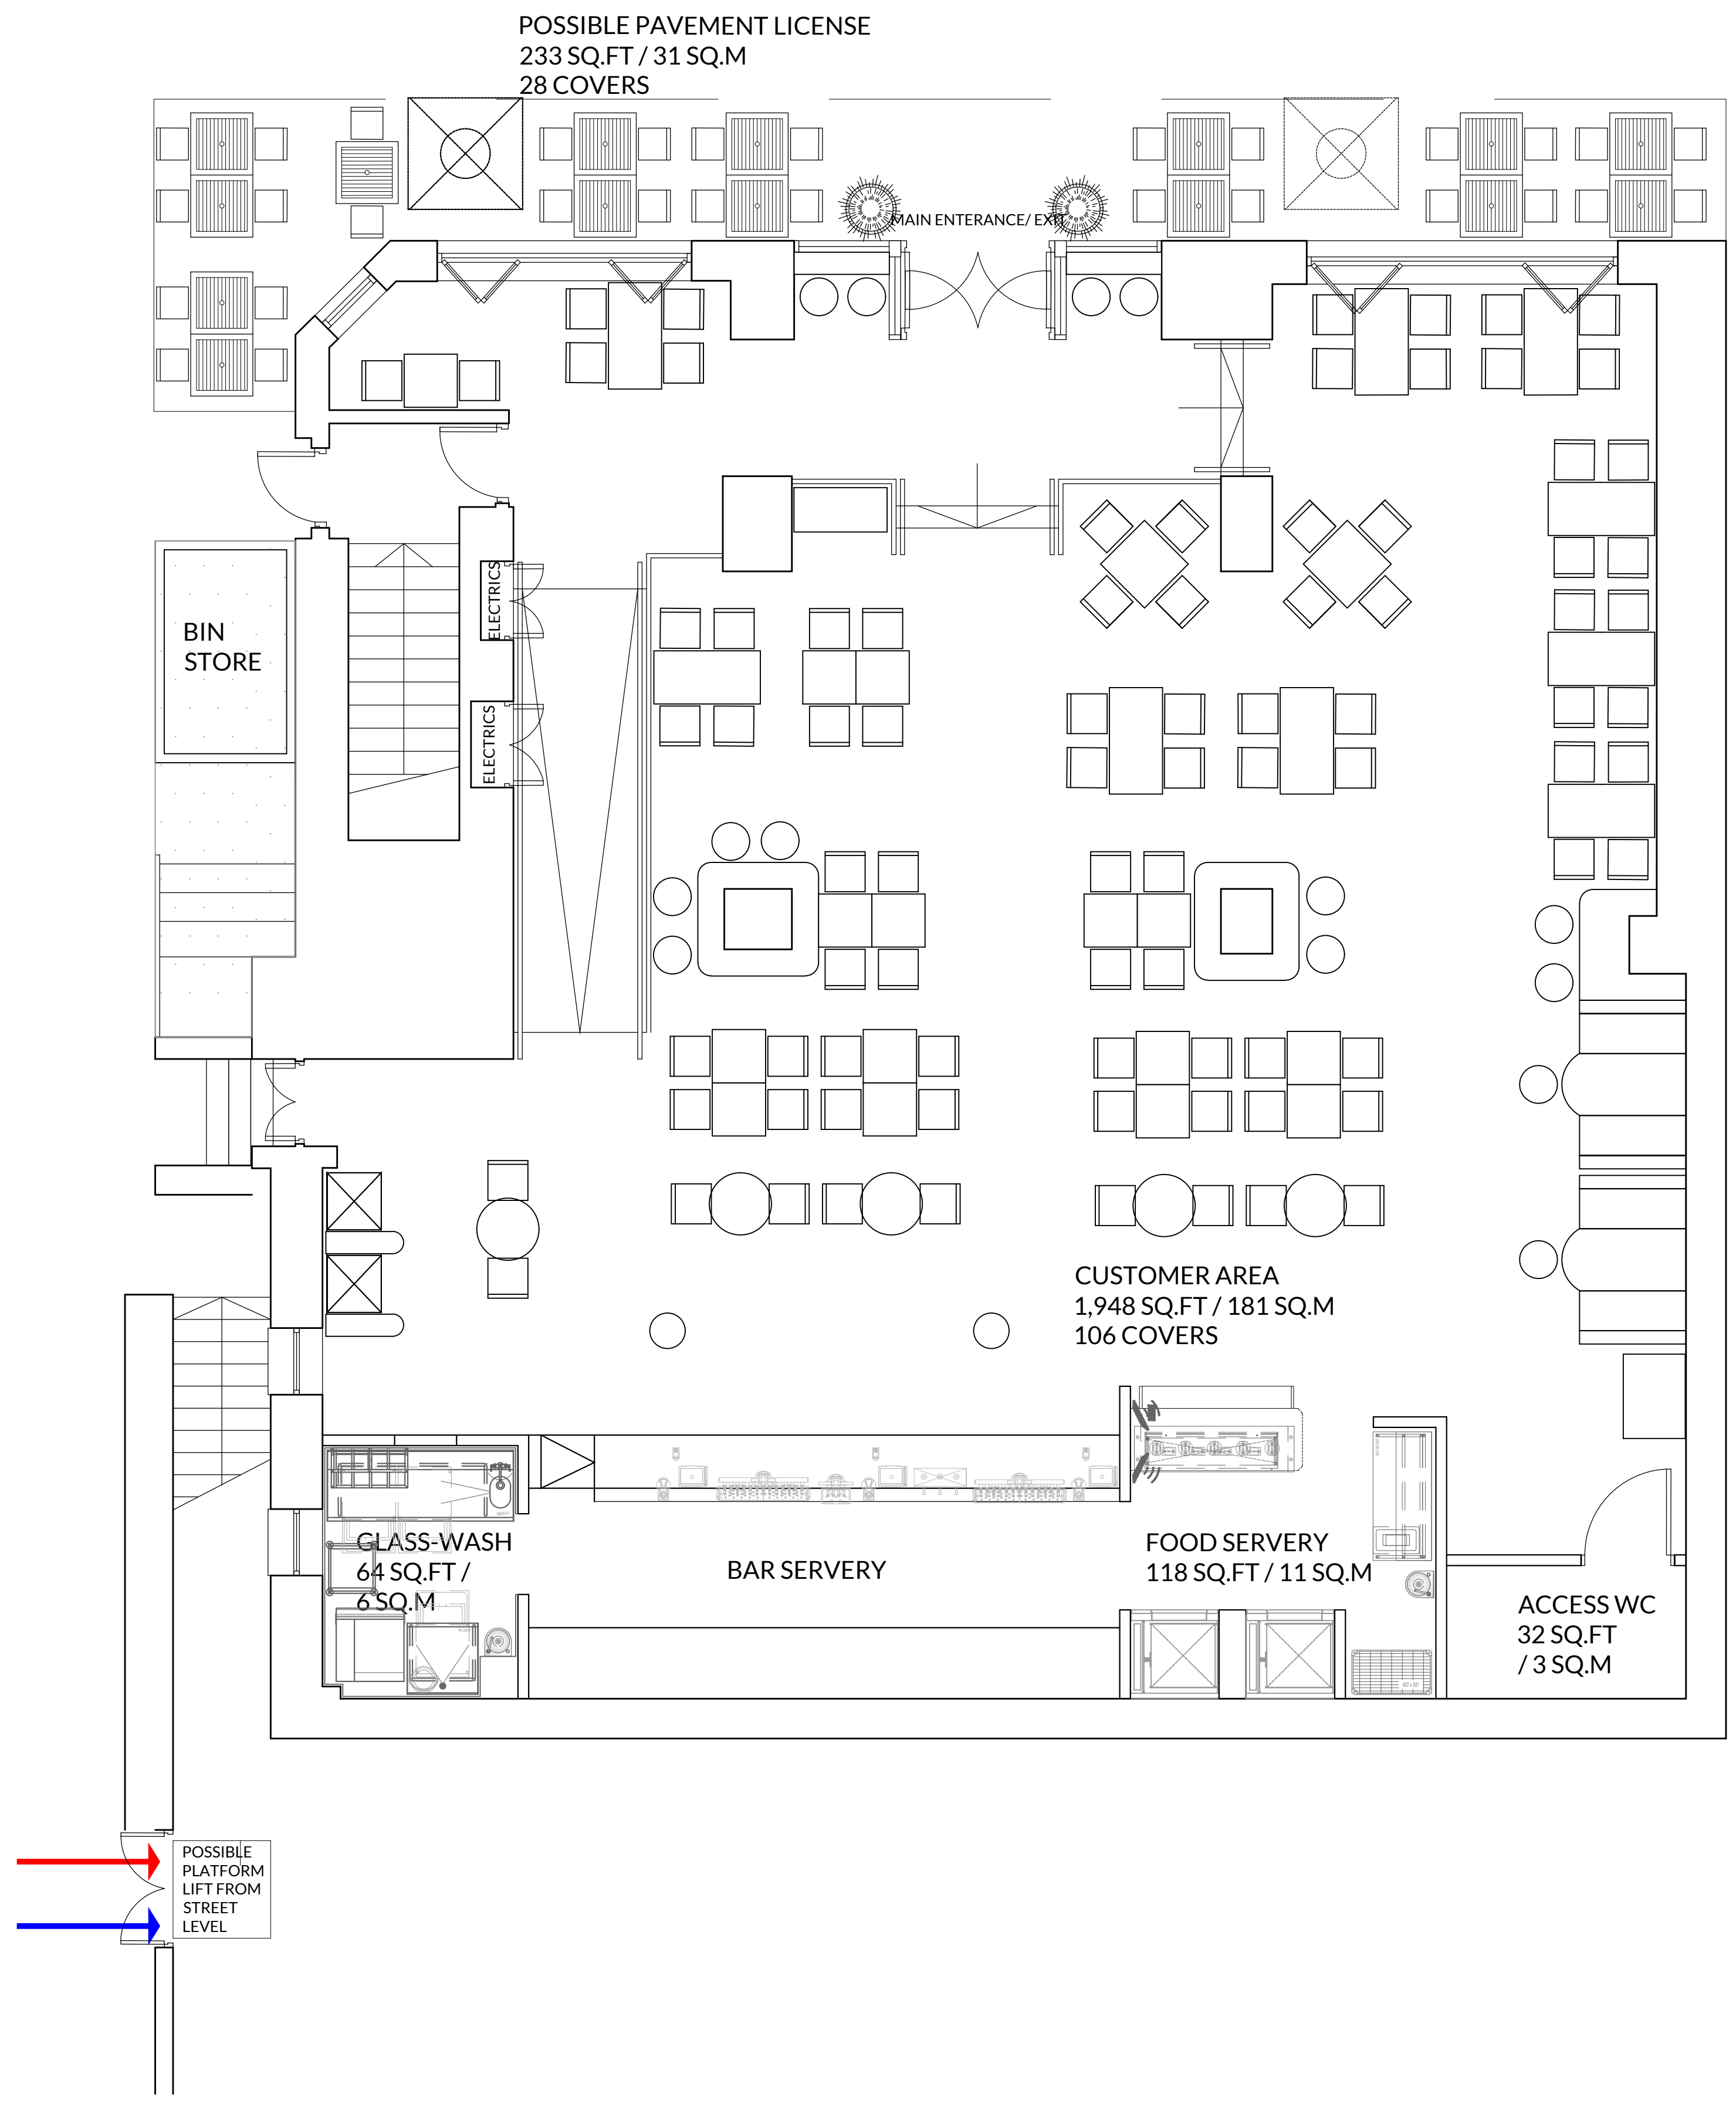


JOB NO <b>2227</b>	DWG NO <b>201</b>	REV <b>K</b>
-----------------------	----------------------	-----------------

REVISION	DATE	DWN	CHK
A	05.09.22	SW	
B	12.09.22	SW	
C	15.09.22	MB	SW
D	13.10.22	GS	SW
E	27.10.22	GS	SW
F	28.10.22	GS	SW
G	03.11.22	GS	SW
H	03.11.22	GS	SW
J	04.11.22	GS	SW
K	08.11.22	GS	SW

This drawing is the property of DVA Ventures Limited. Copyright and design rights are reserved by them and the drawing is issued on the condition that it is not copied either wholly or in part without the written consent of DVA Ventures Limited.

DO NOT SCALE DRAWINGS. Figured dimensions to take preference over those scaled. All dimensions to be checked on site before commencement of any work or shop drawings. This drawing is to be read in conjunction with the specification when existing. Any discrepancies should be brought to the attention of the Architect / Designer.

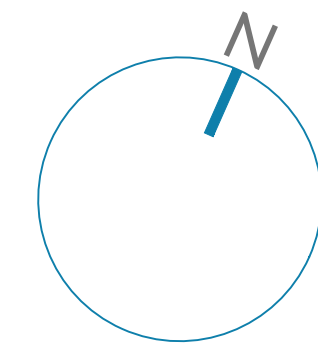

**D|V** Architects  
Interiors | Design | Delivery  
RIBA #  
Hallcourt House, 8 Hallcourt Crescent,  
Cannock, Staffordshire WS11 0AB  
Telephone: 01543 547 877  
Email: studio@dva-architects.co.uk

CLIENT  
**wetherspoon**

PROJECT  
**SOPHISTICATS  
EUSTON  
PN. 7618**

DRAWING TITLE  
**GROUND FLOOR:  
PROPOSED FLOOR PLAN**

SCALE  
1:50 @ A1

DATE 24.03.2022	DRAWN BY NC	CHECKED BY SW
--------------------	----------------	------------------

STATUS  
PRELIMINARY

JOB NO <b>2227</b>	DWG NO <b>201</b>	REV <b>K</b>
-----------------------	----------------------	-----------------