




PROPOSED FRONT ELEVATION
SCALE 1:100

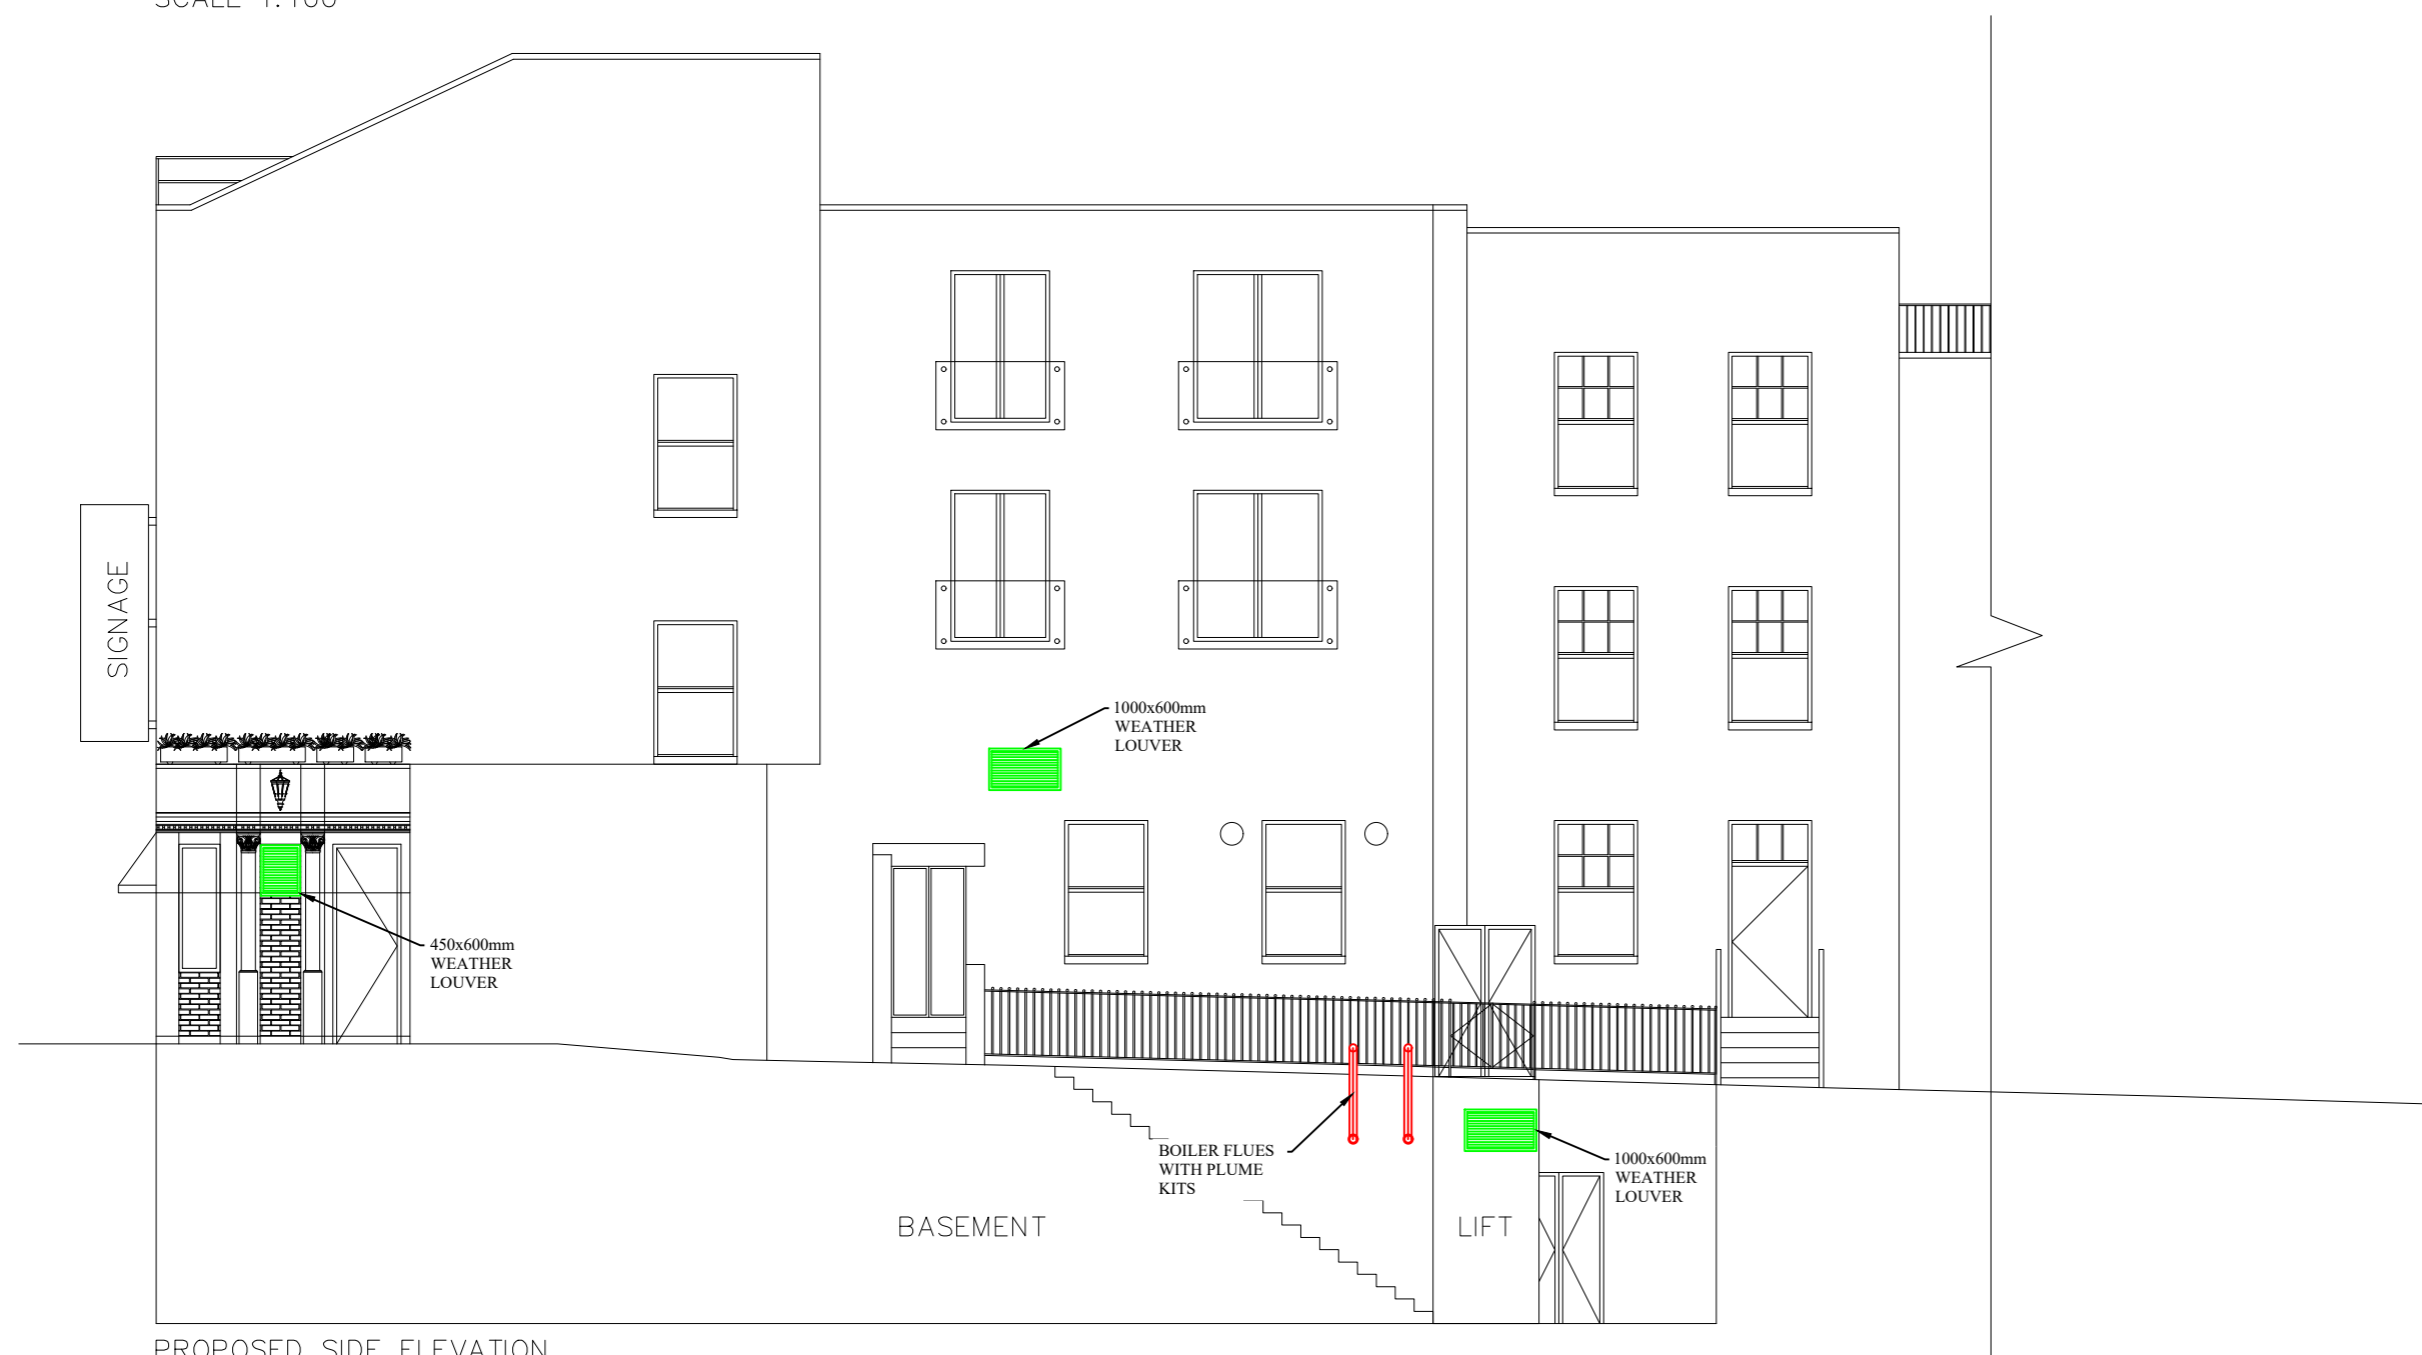

PROPOSED SIDE ELEVATION
SCALE 1:100



Rev	Date	Description
A	07/11/22	Undercroft shown

Client: **JD WETHERSPOON**


Job Title: **SOPHISTICATS
EUSTON**

Dwg Title: **MECHANICAL
ELEVATION**

Date: 17-10-22 Drawn By: **DB**

Scale: 1:100@A2 Checked By: **OA**

Dwg No: **7618-01** Rev: **A**

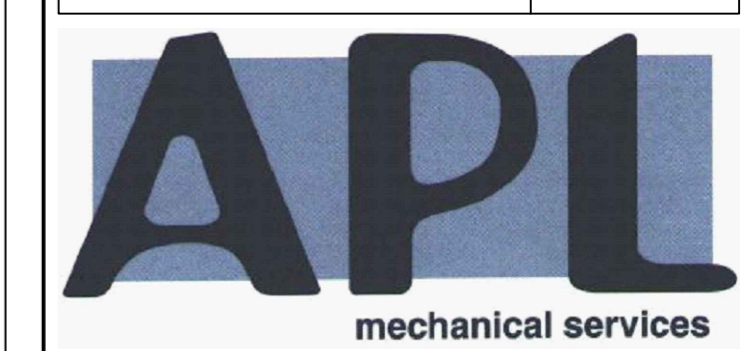

Abbey Plumbing Ltd
3 Whitehills Drive
Whitehills Business Park
Blackpool. FY4 5LW
Tel: 01253 698 159
Email: admin@aplmechanical.co.uk