



01 Typical biodiverse roof detail next to parapet
Scale: 1:10


00 Typical extensive biodiverse green roof system
Scale: nts

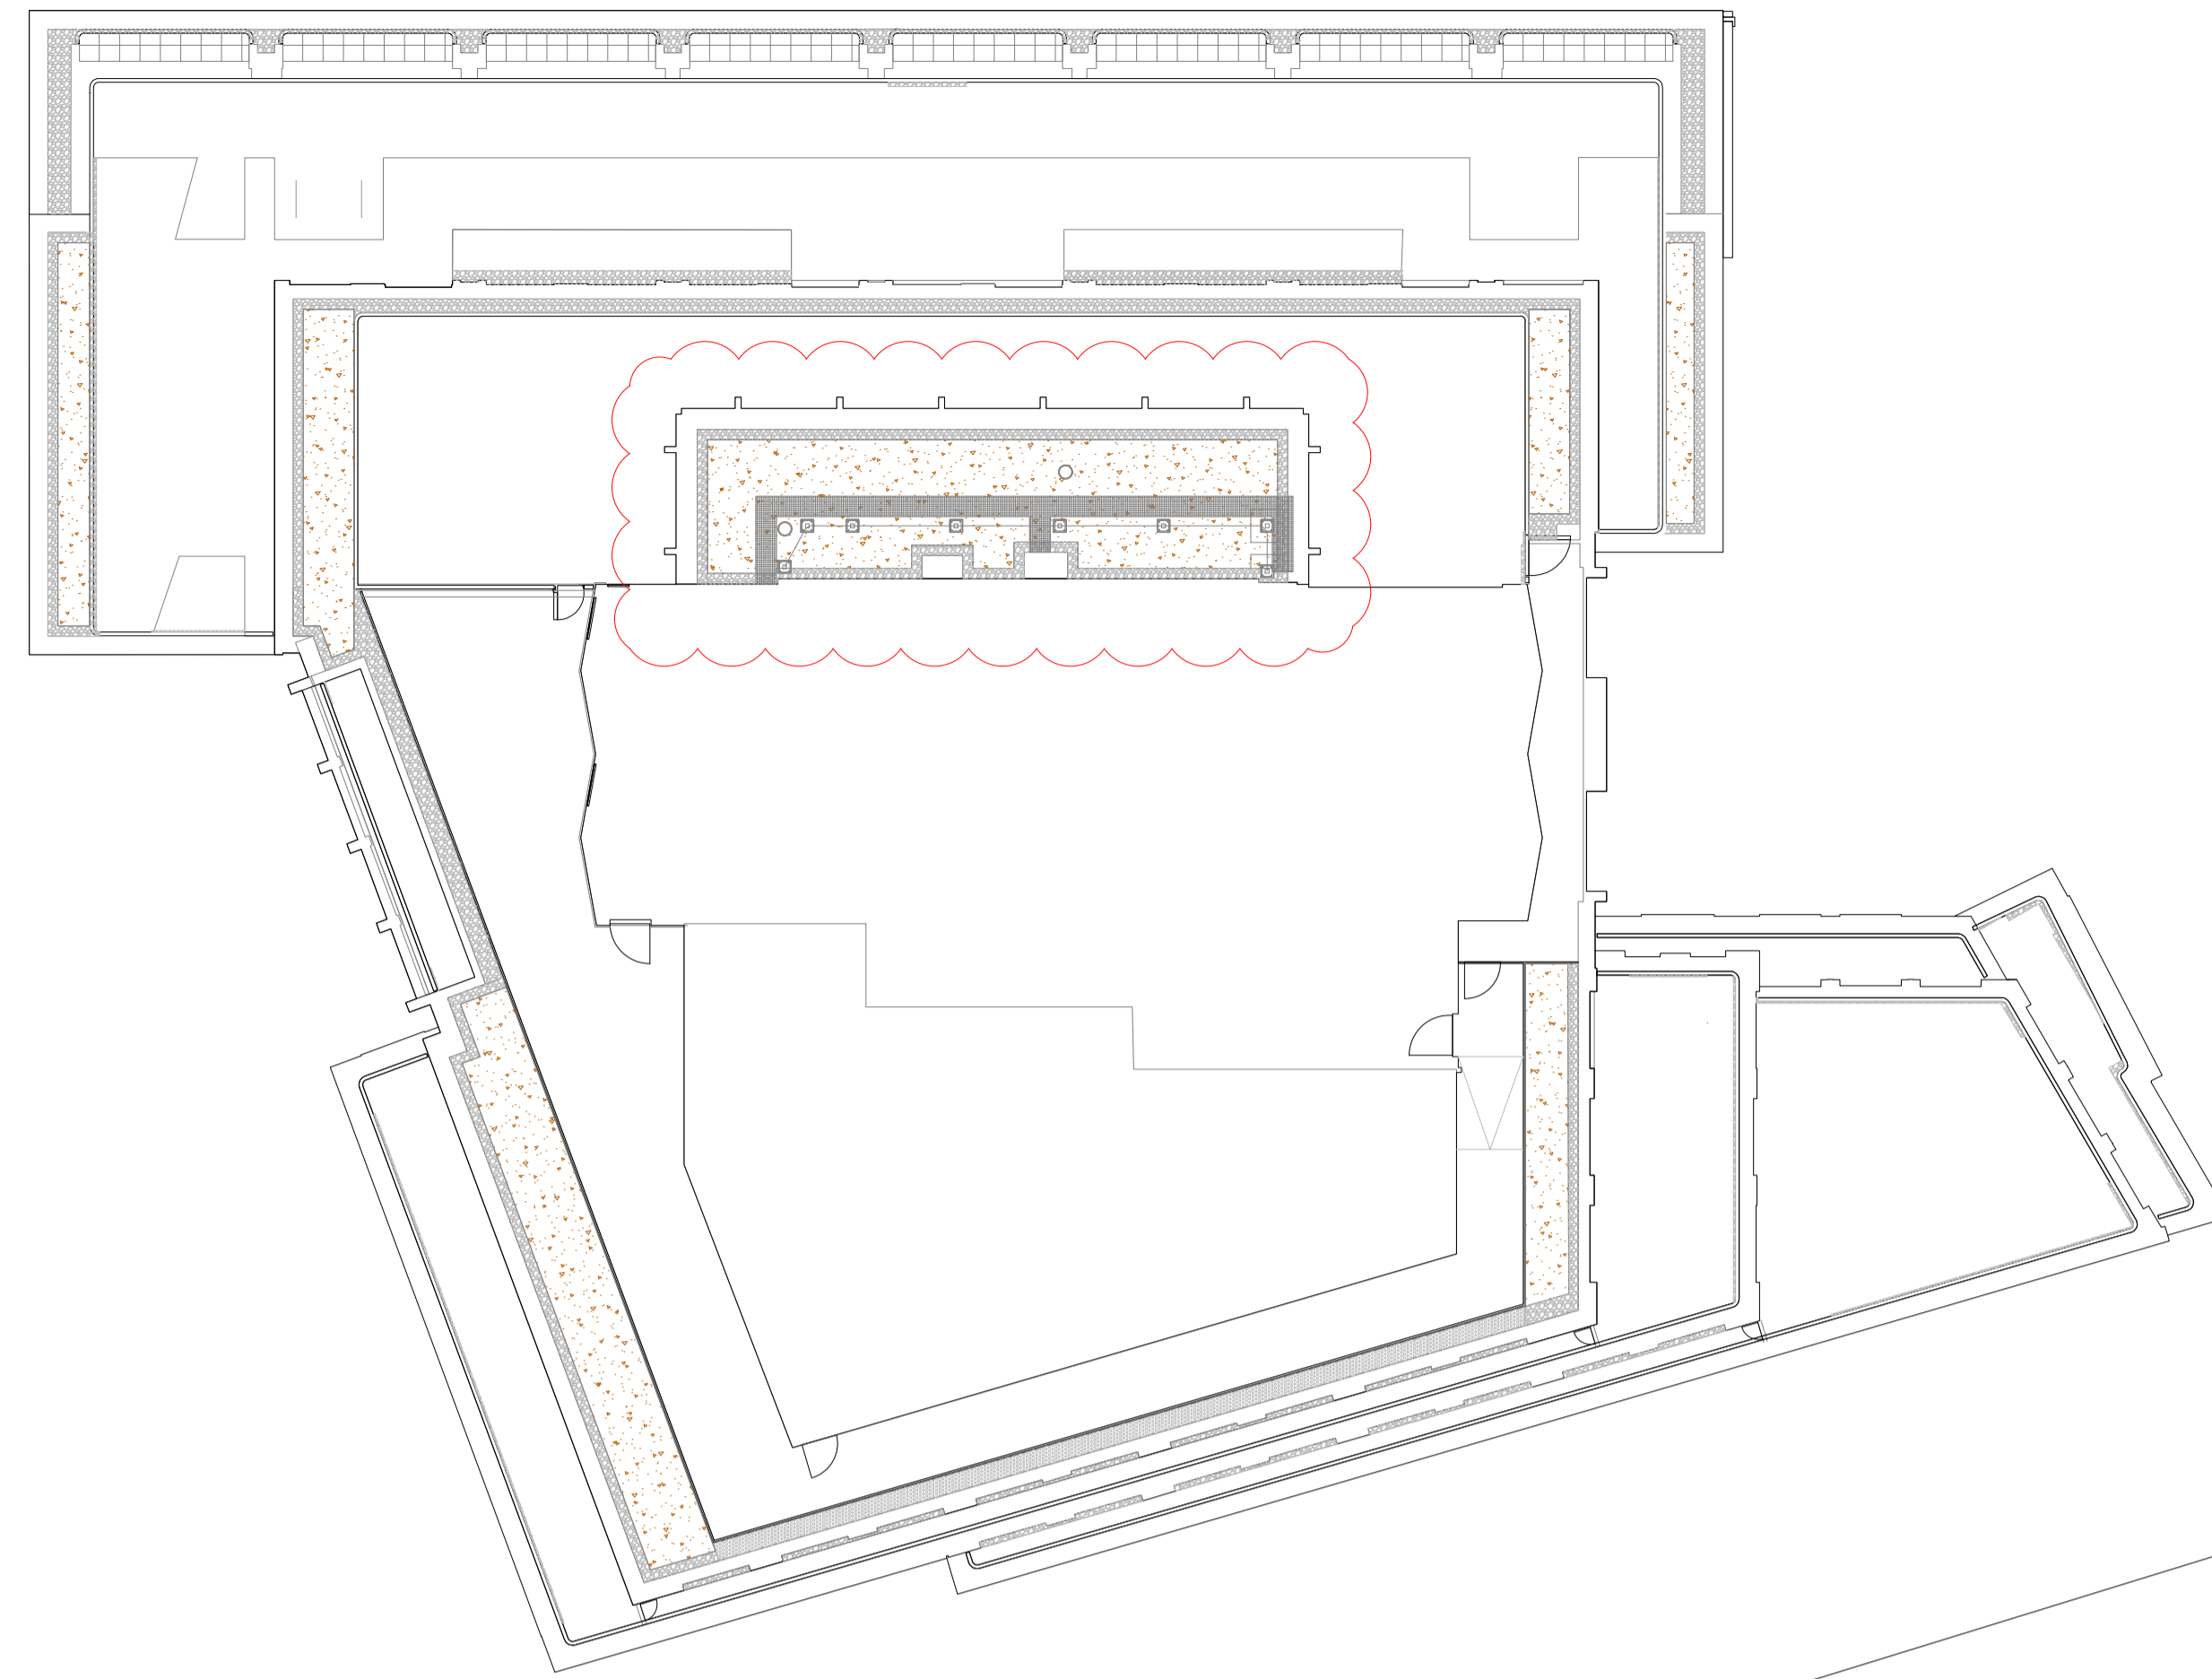

00 Typical plan
Scale: 1:200

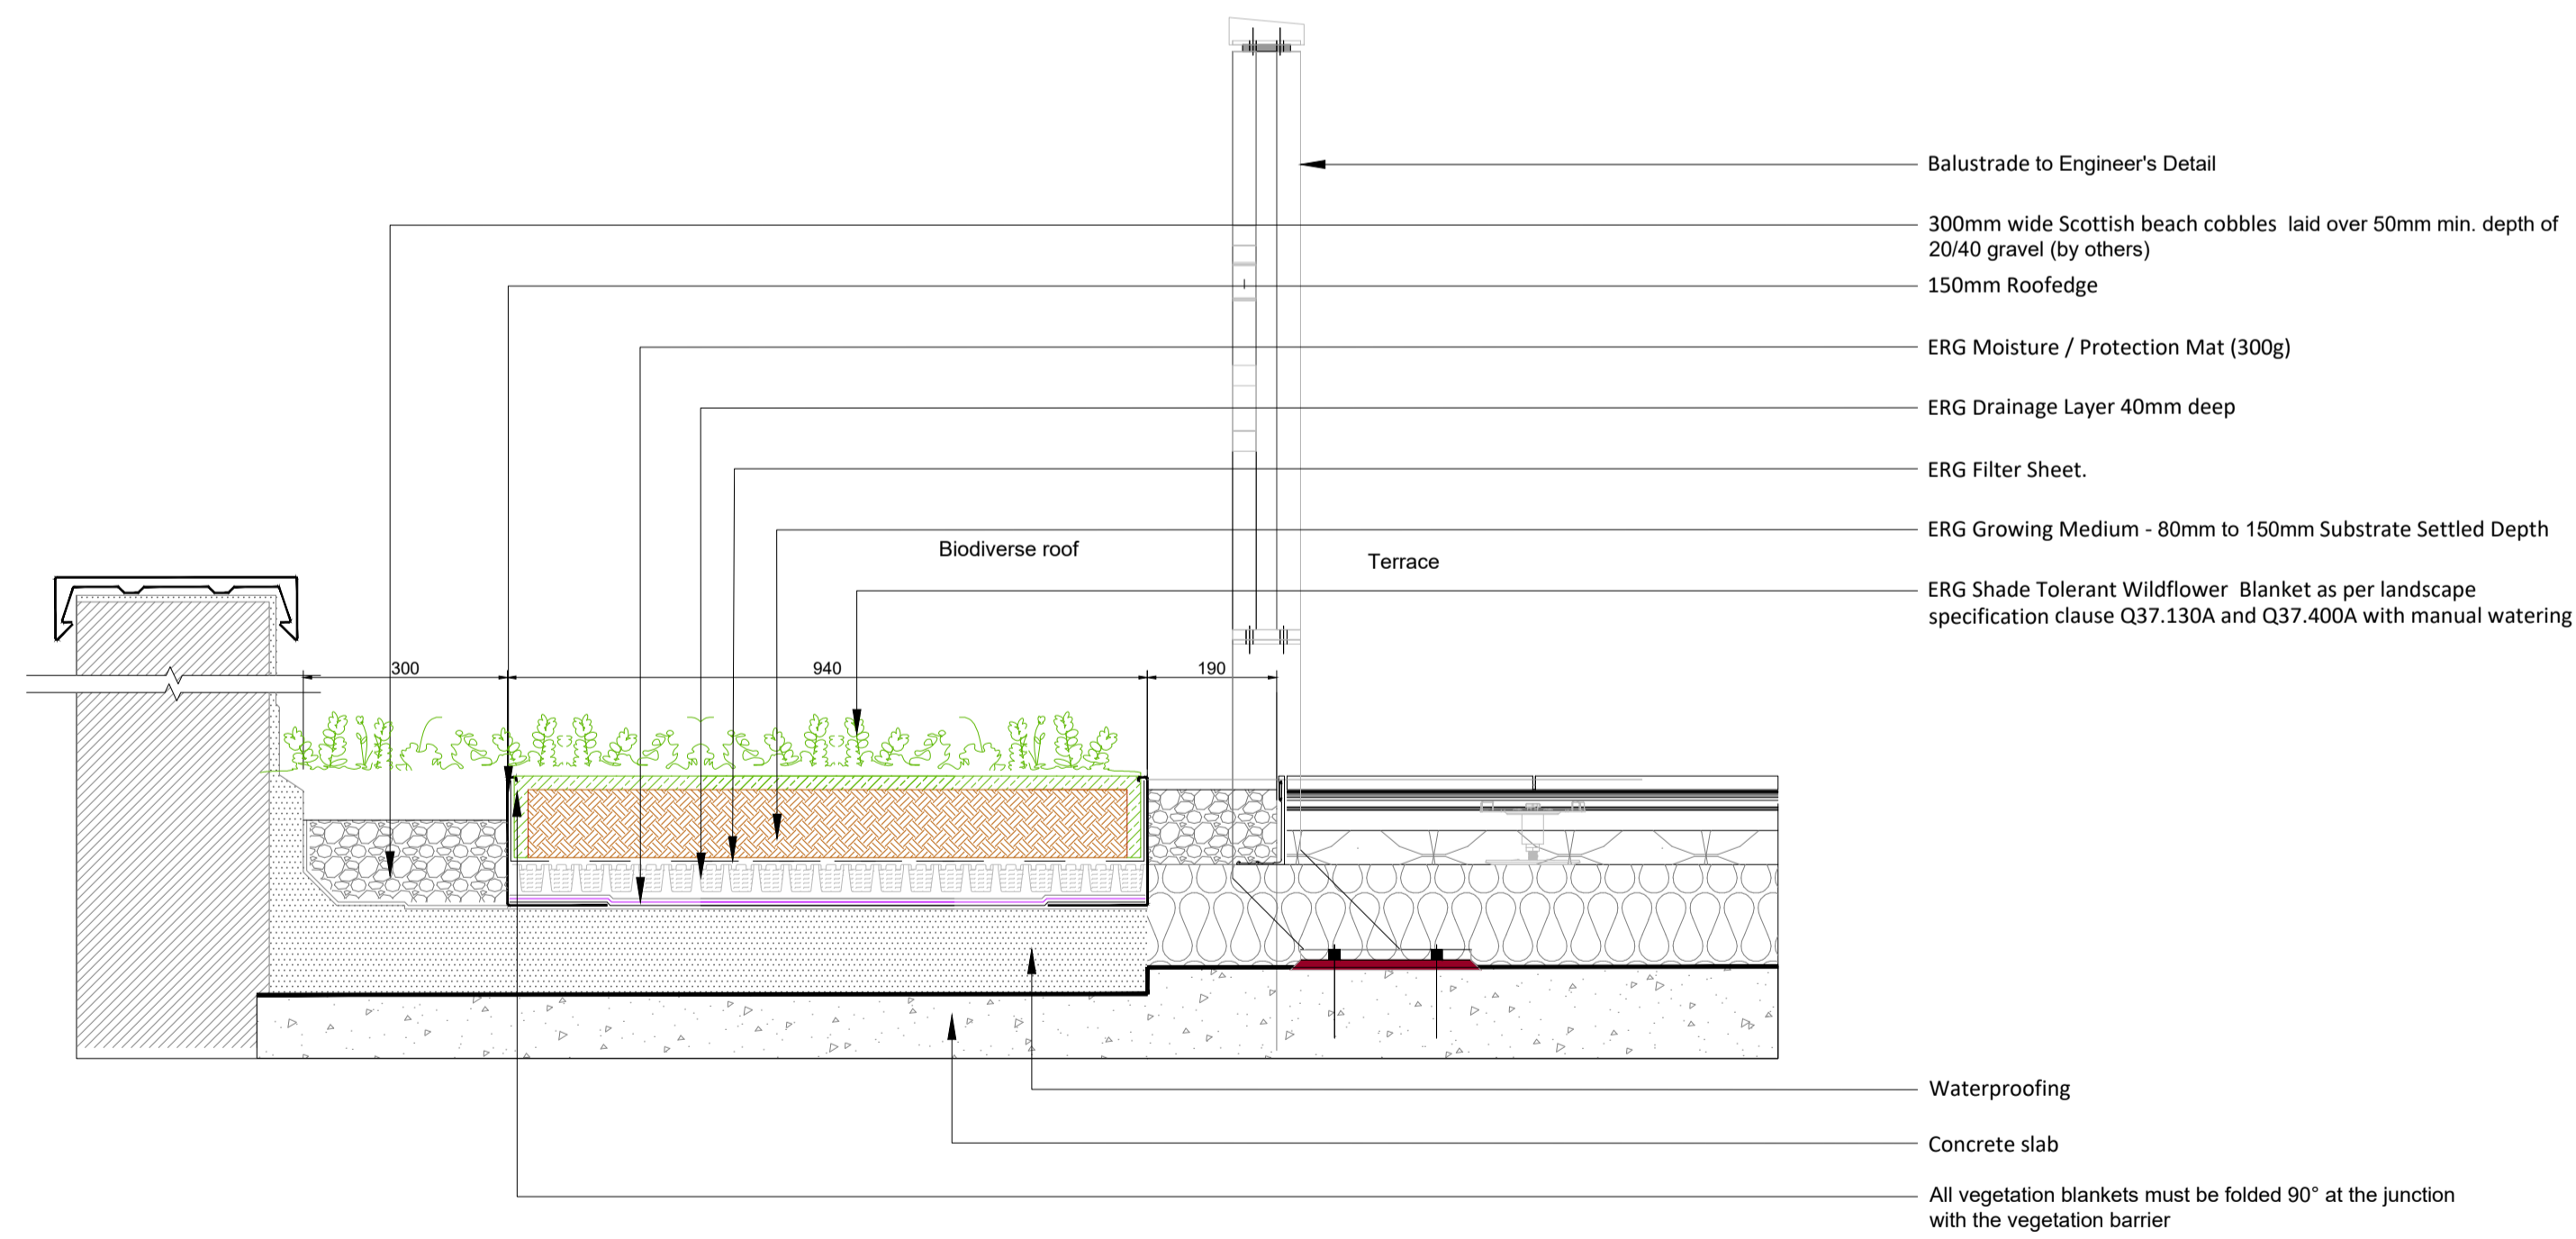


02 Typical biodiverse roof detail next to balustrade
Scale: 1:10

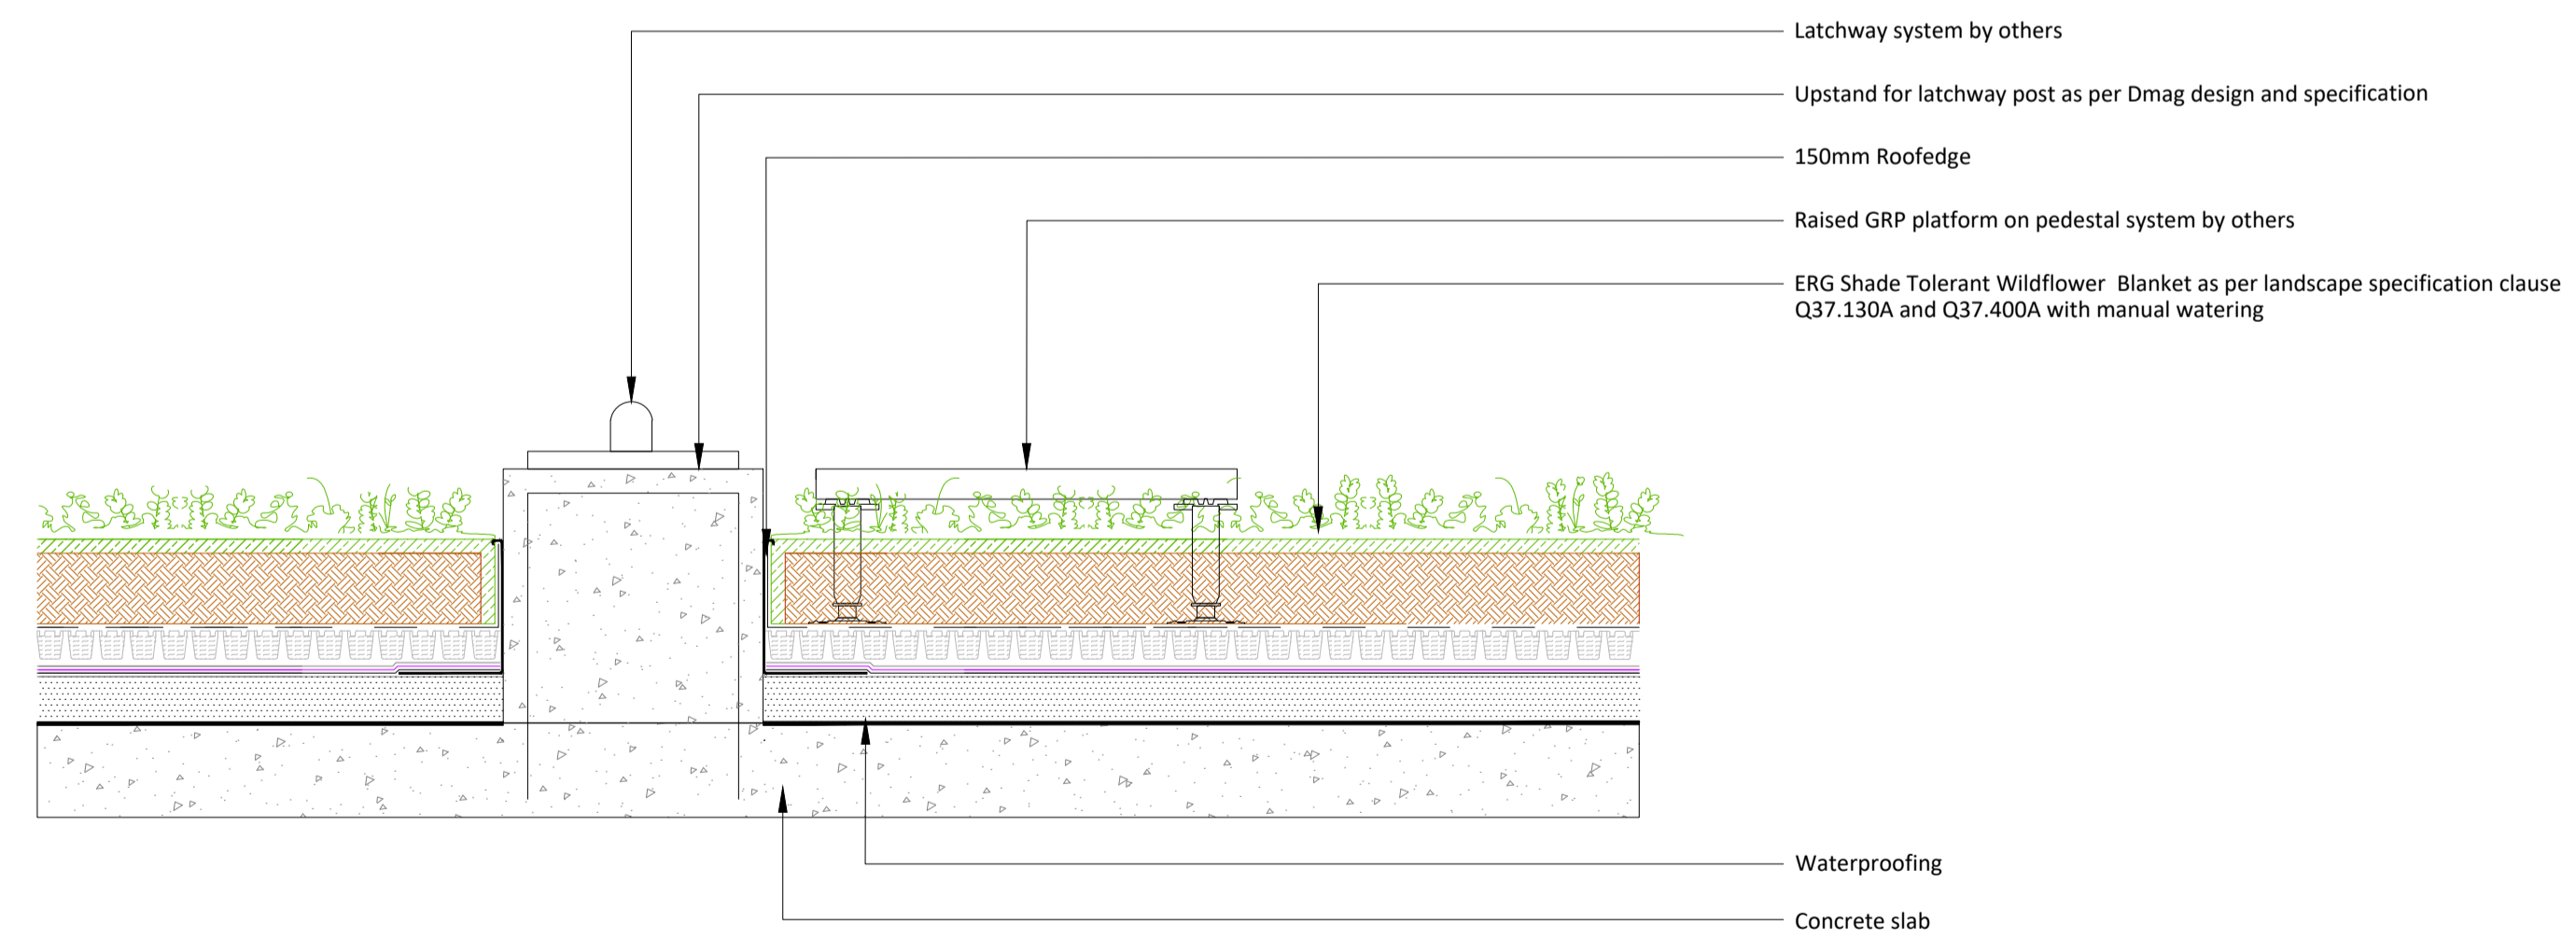

03 Typical extensive biodiverse green roof system
Scale: 1:10

DO NOT SCALE FROM DRAWING

<p>Drawing Information</p> <p>Copyright of Place Design + Planning Ltd. 2008 All Rights Reserved</p> <p>PLEASE NOTE: Figured dimensions take precedent over scale, do not scale from drawings.</p> <p>Inform Place Design + Planning Ltd of any discrepancies before works commence on site.</p> <p>All dimensions to be checked on site</p>	<p>SIGNIFICANT HEALTH, SAFETY & ENVIRONMENTAL INFORMATION RELATING TO CDM</p> <p>HEALTH:</p> <p>SAFETY:</p> <p>ENVIRONMENTAL:</p> <p>IT IS ASSUMED ALL WORKS WILL BE CARRIED OUT BY A COMPETANT CONTRACTOR WORKING, WHERE APPROPRIATE, TO AN AGREED METHOD STATEMENT</p>	<table border="1"> <thead> <tr> <th>Rev.</th> <th>Description</th> <th>date</th> <th>by</th> <th>checked</th> </tr> </thead> <tbody> <tr> <td>C00</td> <td>First issue</td> <td>25/05/22</td> <td>BF</td> <td>GH</td> </tr> <tr> <td>C01</td> <td>Minor amendments to roof details plus added Detail 03</td> <td>29/06/22</td> <td>BF</td> <td>GH</td> </tr> <tr> <td> </td> <td> </td> <td> </td> <td> </td> <td> </td> </tr> </tbody> </table>	Rev.	Description	date	by	checked	C00	First issue	25/05/22	BF	GH	C01	Minor amendments to roof details plus added Detail 03	29/06/22	BF	GH																				
Rev.	Description	date	by	checked																																	
C00	First issue	25/05/22	BF	GH																																	
C01	Minor amendments to roof details plus added Detail 03	29/06/22	BF	GH																																	

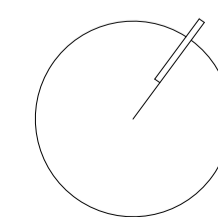

Client
SKANSKA

Project Title
Castlewood House

Drawing Title
Biodiverse Roof Plan and Details - Roof Terraces

Project Stage
Construction

PLACE
Design + Planning

Place Design + Planning Ltd
16 West Barnes Lane
London, SW20 0BU, UK
+44 208944 1940
+44 2089441117

scale varies at A1 date 20/05/22 draw by BF ch by GH
rev no. CW-PLA-ZZ-RF-DR-LS-00457 C01