

0m

5m



REVISIONS		
REV	DATE	REVISION NOTES

KEY

NOTES

1. Do not scale from this drawing.  
2. All dimensions to be checked on site by the contractor and such dimensions to be his responsibility.  
3. Report all drawing errors, omissions and discrepancies to the architect/designer.


KASIA WHITFIELD DESIGN

KASIAWHITFIELD@GMAIL.COM  
T: 020 75888624  
M: 07985035333

JOB 2 TOBIN CLOSE  
LONDON NW3 3DY

TITLE FIRST FLOOR PLAN  
AS PROPOSED

DATE	SCALE	STATUS	
2022.10.10	1:50@A3	PLANNING	
PROJECT NO.	DRAWING NO.	REVISION	
TC2	PD1		

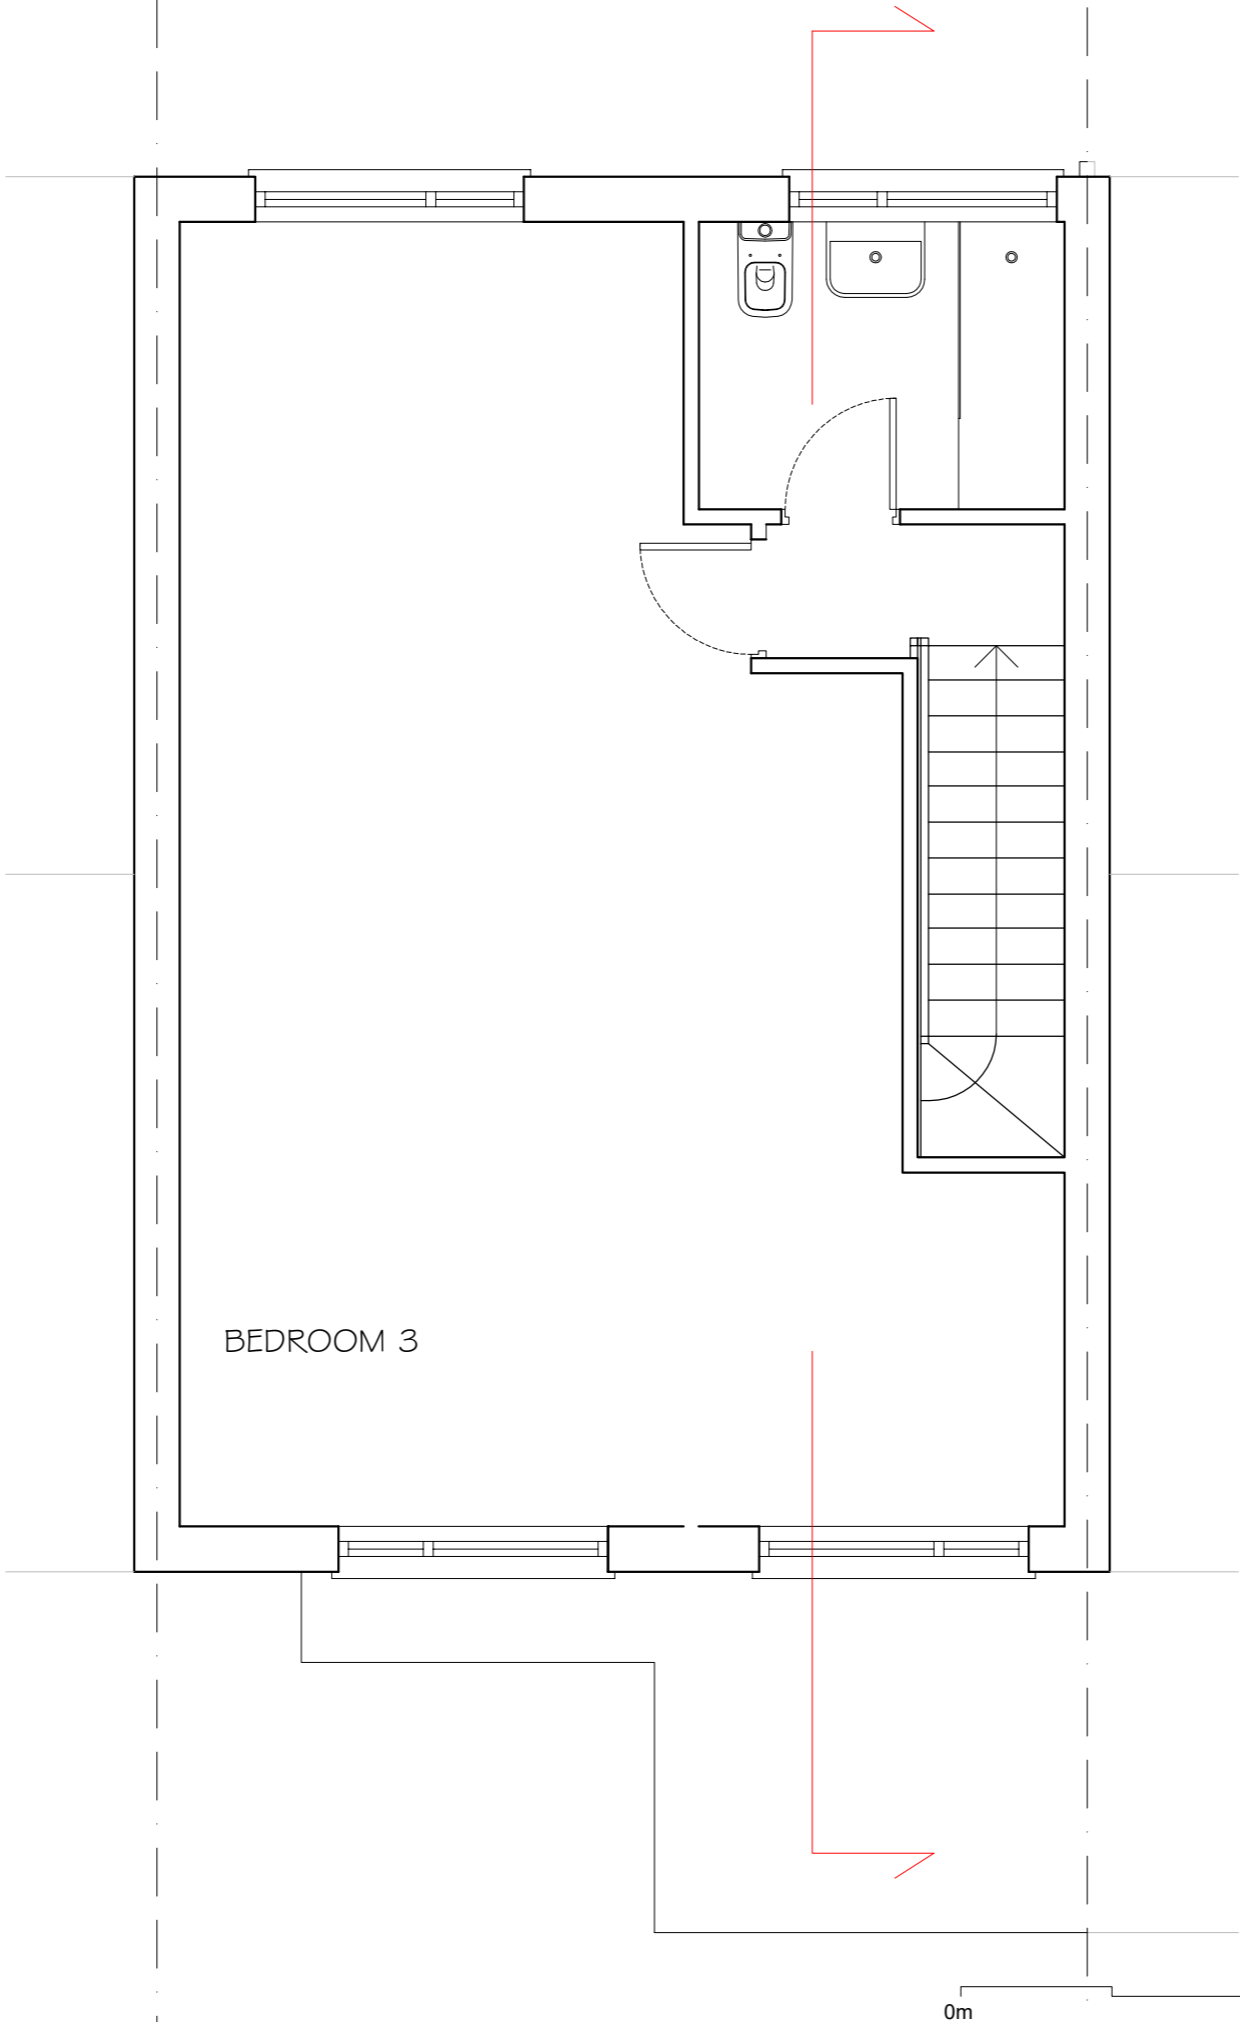

REVISIONS		
REV	DATE	REVISION NOTES:

KEY

- NOTES
1. Do not scale from this drawing.
  2. All dimensions to be checked on site by the contractor and such dimensions to be his responsibility.
  3. Report all drawing errors, omissions and discrepancies to the architect/designer.


KASIA WHITFIELD DESIGN

KASIAWHITFIELD@GMAIL.COM  
T: 020 75888624  
M: 07985035333

JOB 2 TOBIN CLOSE  
LONDON NW3 3DY

TITLE SECOND FLOOR PLAN  
AS PROPOSED

DATE 2022.10.10	SCALE 1:50@A3	STATUS PLANNING	
PROJECT NO. TC2	DRAWING NO. PD2	REVISION	

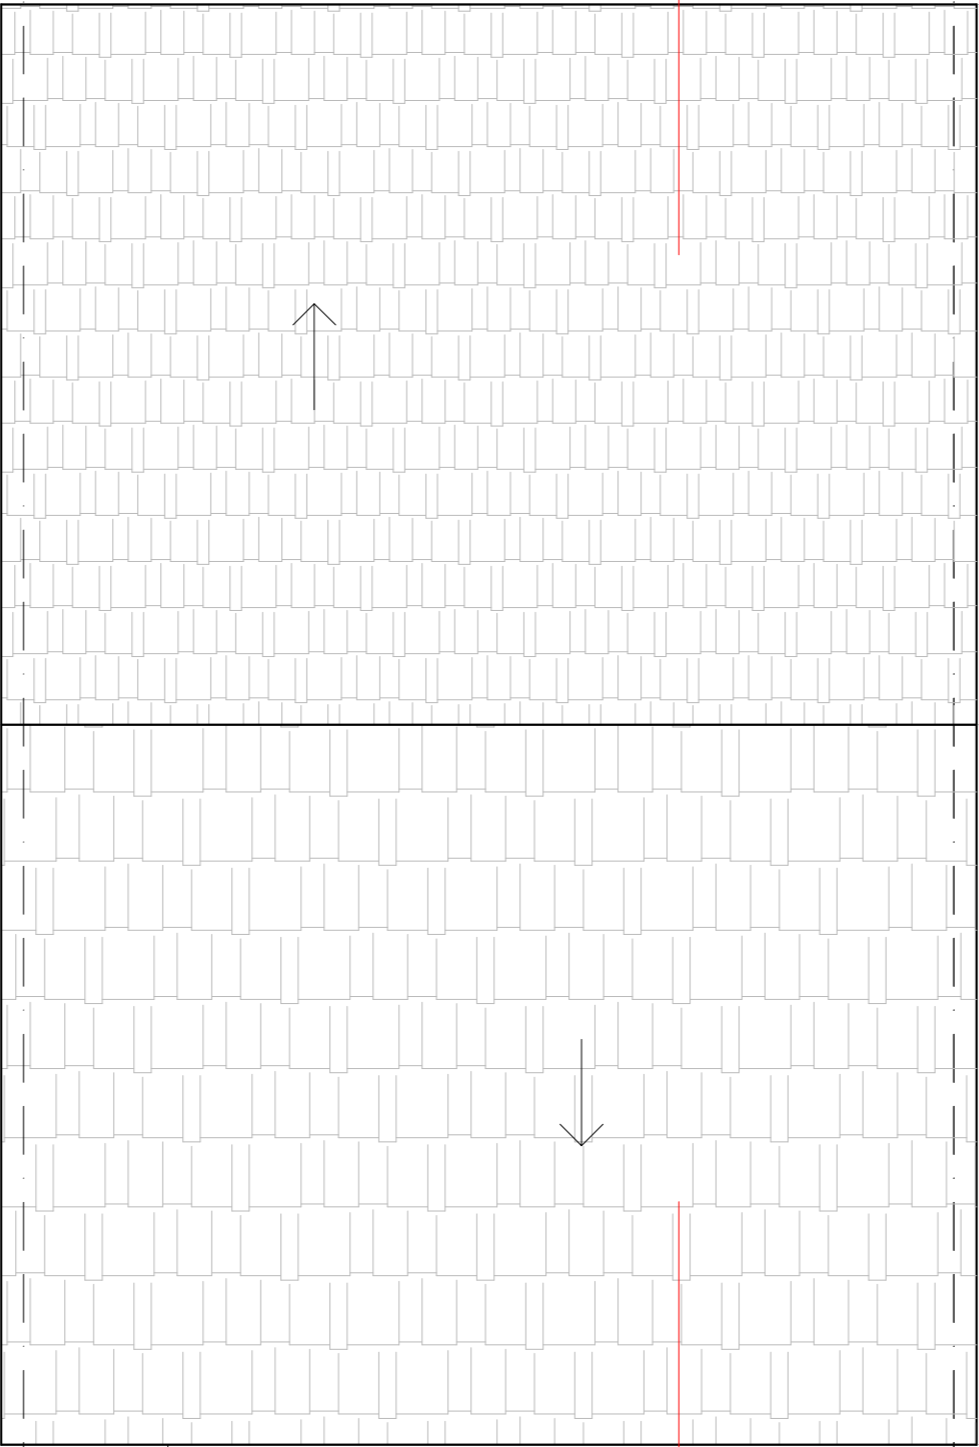

REVISIONS		
REV	DATE	REVISION NOTES

KEY

- NOTES
1. Do not scale from this drawing.
  2. All dimensions to be checked on site by the contractor and such dimensions to be his responsibility.
  3. Report all drawing errors, omissions and discrepancies to the architect/designer.


KASIA WHITFIELD DESIGN

KASIAWHITFIELD@GMAIL.COM  
T: 020 7588624  
M: 07985035333

JOB 2 TOBIN CLOSE  
LONDON NW3 3DY

TITLE ROOF PLAN  
AS PROPOSED

DATE 2022.10.10	SCALE 1:50@A3	STATUS PLANNING	
PROJECT NO. TC2	DRAWING NO. PD3	REVISION	

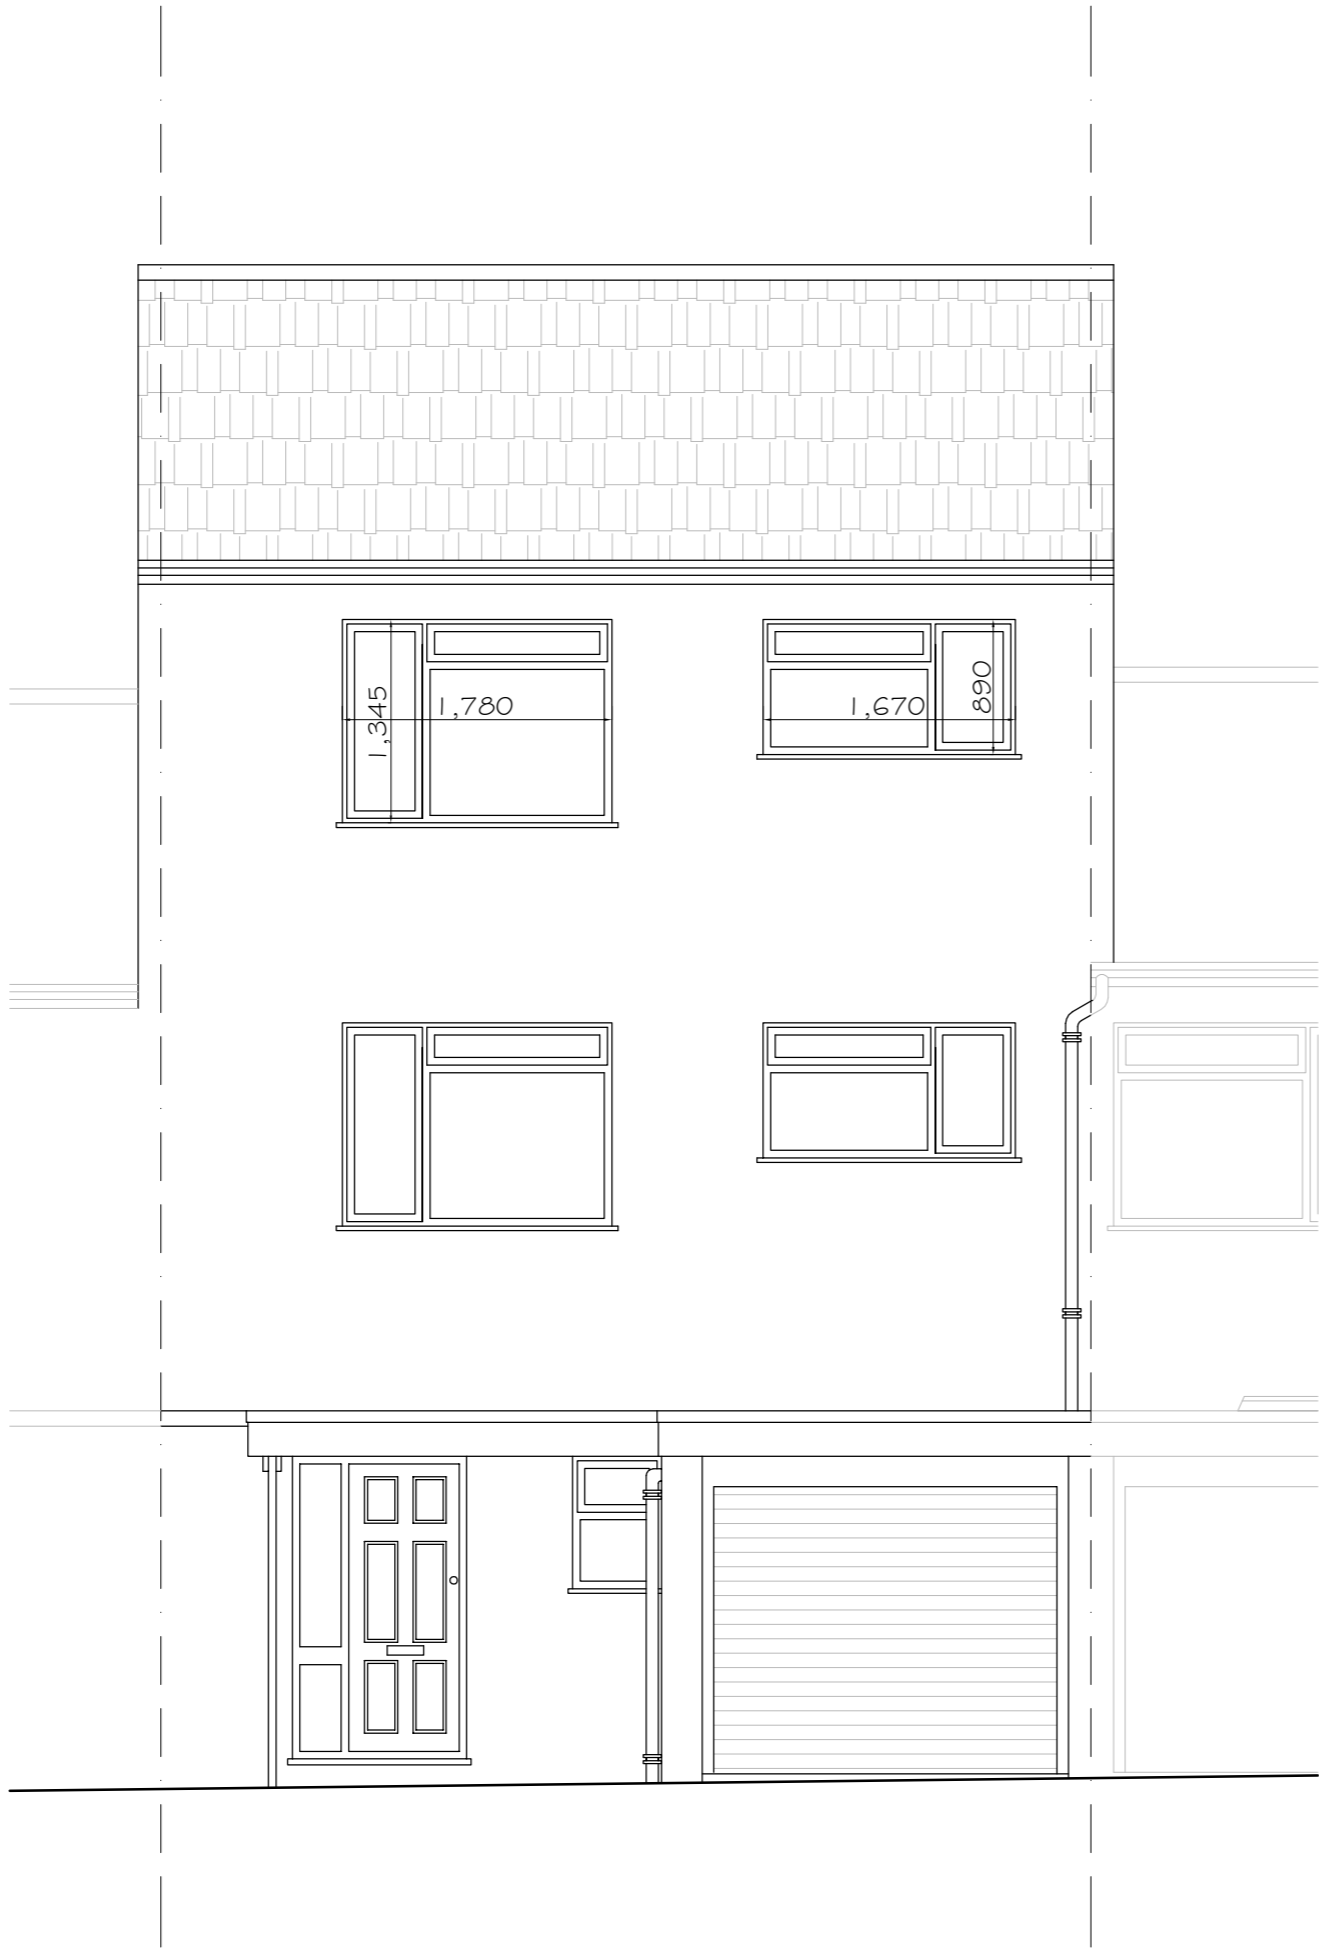

0m 5m

REVISIONS		
REV	DATE	REVISION NOTES:

KEY

- NOTES
1. Do not scale from this drawing.
  2. All dimensions to be checked on site by the contractor and such dimensions to be his responsibility.
  3. Report all drawing errors, omissions and discrepancies to the architect/designer.

KASIA WHITFIELD DESIGN

KASIAWHITFIELD@GMAIL.COM  
T: 020 75888624  
M: 07985035333


JOB 2 TOBIN CLOSE  
LONDON NW3 3DY

TITLE FRONT ELEVATION  
AS PROPOSED

DATE 2022.10.10	SCALE 1:50@A3	STATUS PLANNING
PROJECT NO. TC2	DRAWING NO. PD5	REVISION



DATE 2022.10.10	SCALE 1:50@A3	STATUS PLANNING	
PROJECT NO. TC2	DRAWING NO. PD6		REVISION

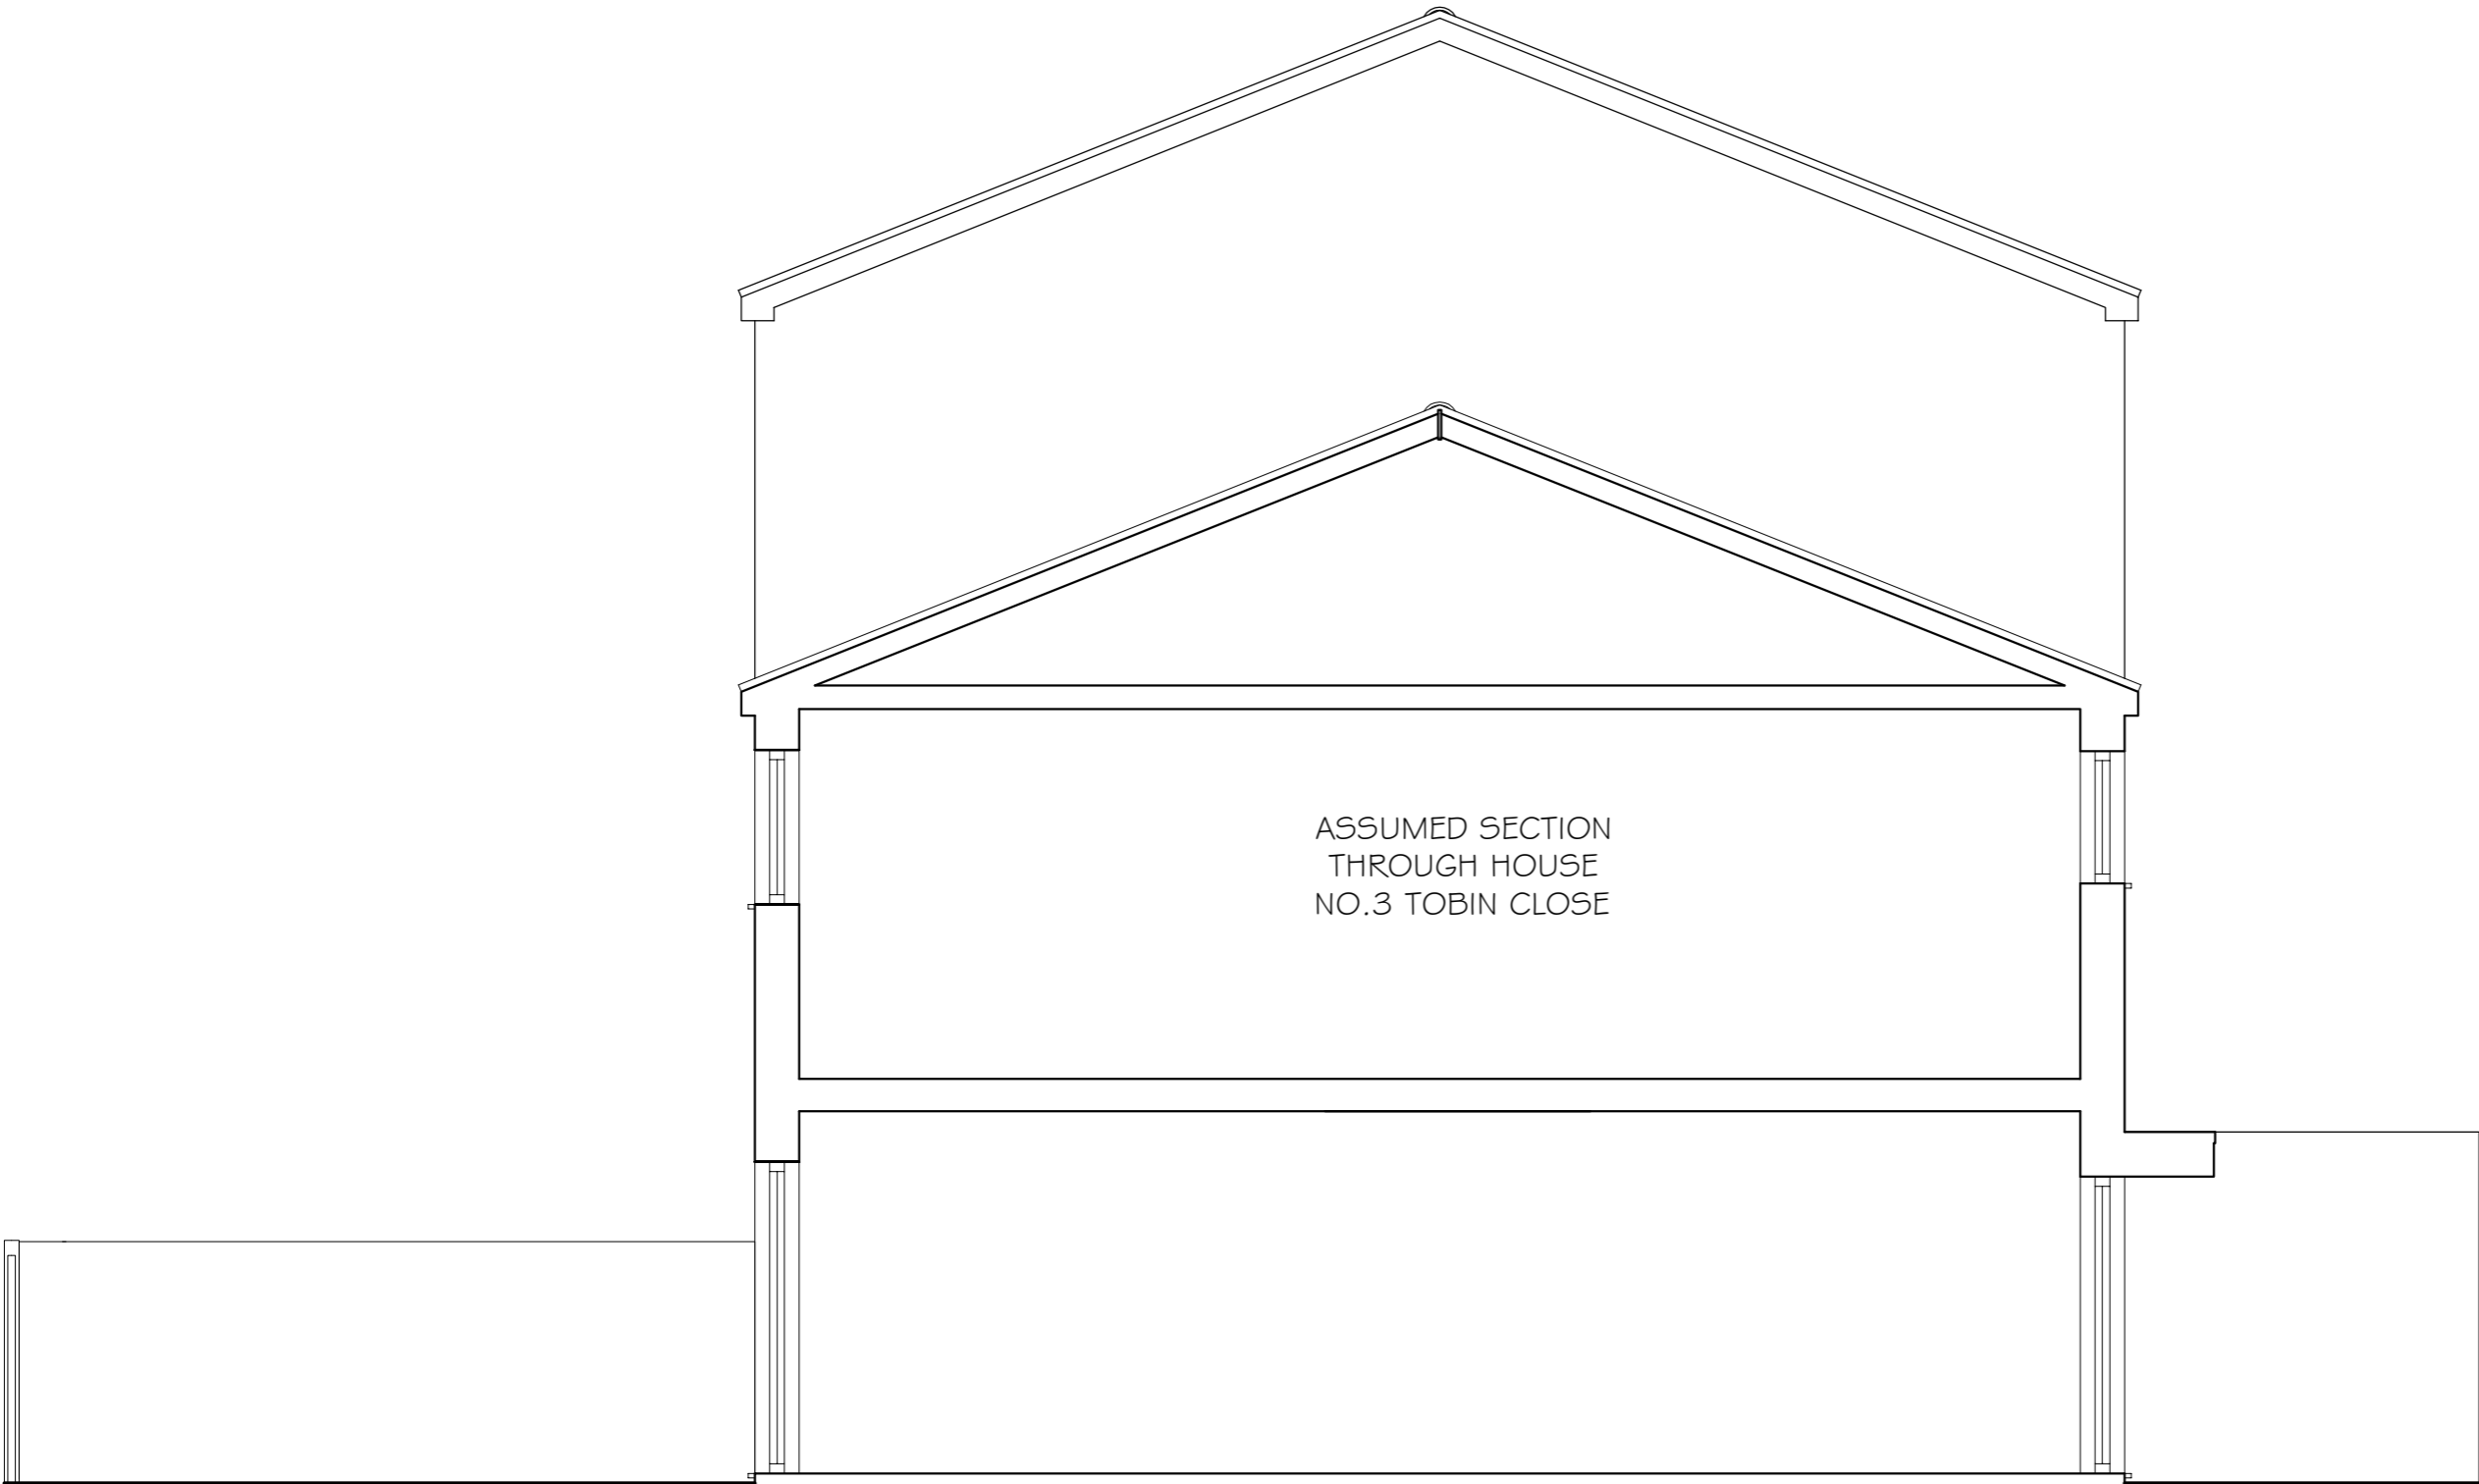

REVISIONS		
REV	DATE	REVISION NOTES:

KEY

NOTES

1. Do not scale from this drawing.  
2. All dimensions to be checked on site by the contractor and such dimensions to be his responsibility.  
3. Report all drawing errors, omissions and discrepancies to the architect/designer.

KASIA WHITFIELD DESIGN

KASIAWHITFIELD@GMAIL.COM  
T: 020 75888624  
M: 07985035333

JOB 2 TOBIN CLOSE  
LONDON NW3 3DY

TITLE SIDE ELEVATION (EAST)  
AS PROPOSED

DATE 2022.10.10	SCALE 1:50@A3	STATUS PLANNING	
PROJECT NO. TC2	DRAWING NO. PD7	REVISION	



## REVISION