

REVISIONS		
REV	DATE	REVISION NOTES

KEY

- NOTES
- 1. Do not scale from this drawing.
  - 2. All dimensions to be checked on site by the contractor and such dimensions to be his responsibility.
  - 3. Report all drawing errors, omissions and discrepancies to the architect/designer.


KASIA WHITFIELD DESIGN

KASIAWHITFIELD@GMAIL.COM  
T: 020 7588624  
M: 07985035333

JOB 2 TOBIN CLOSE  
LONDON NW3 3DY

TITLE FIRST FLOOR PLAN  
AS EXISTING

DATE 2022.10.10	SCALE 1:50@A3	STATUS EXISTING
PROJECT NO. TC2	DRAWING NO. EX1	REVISION

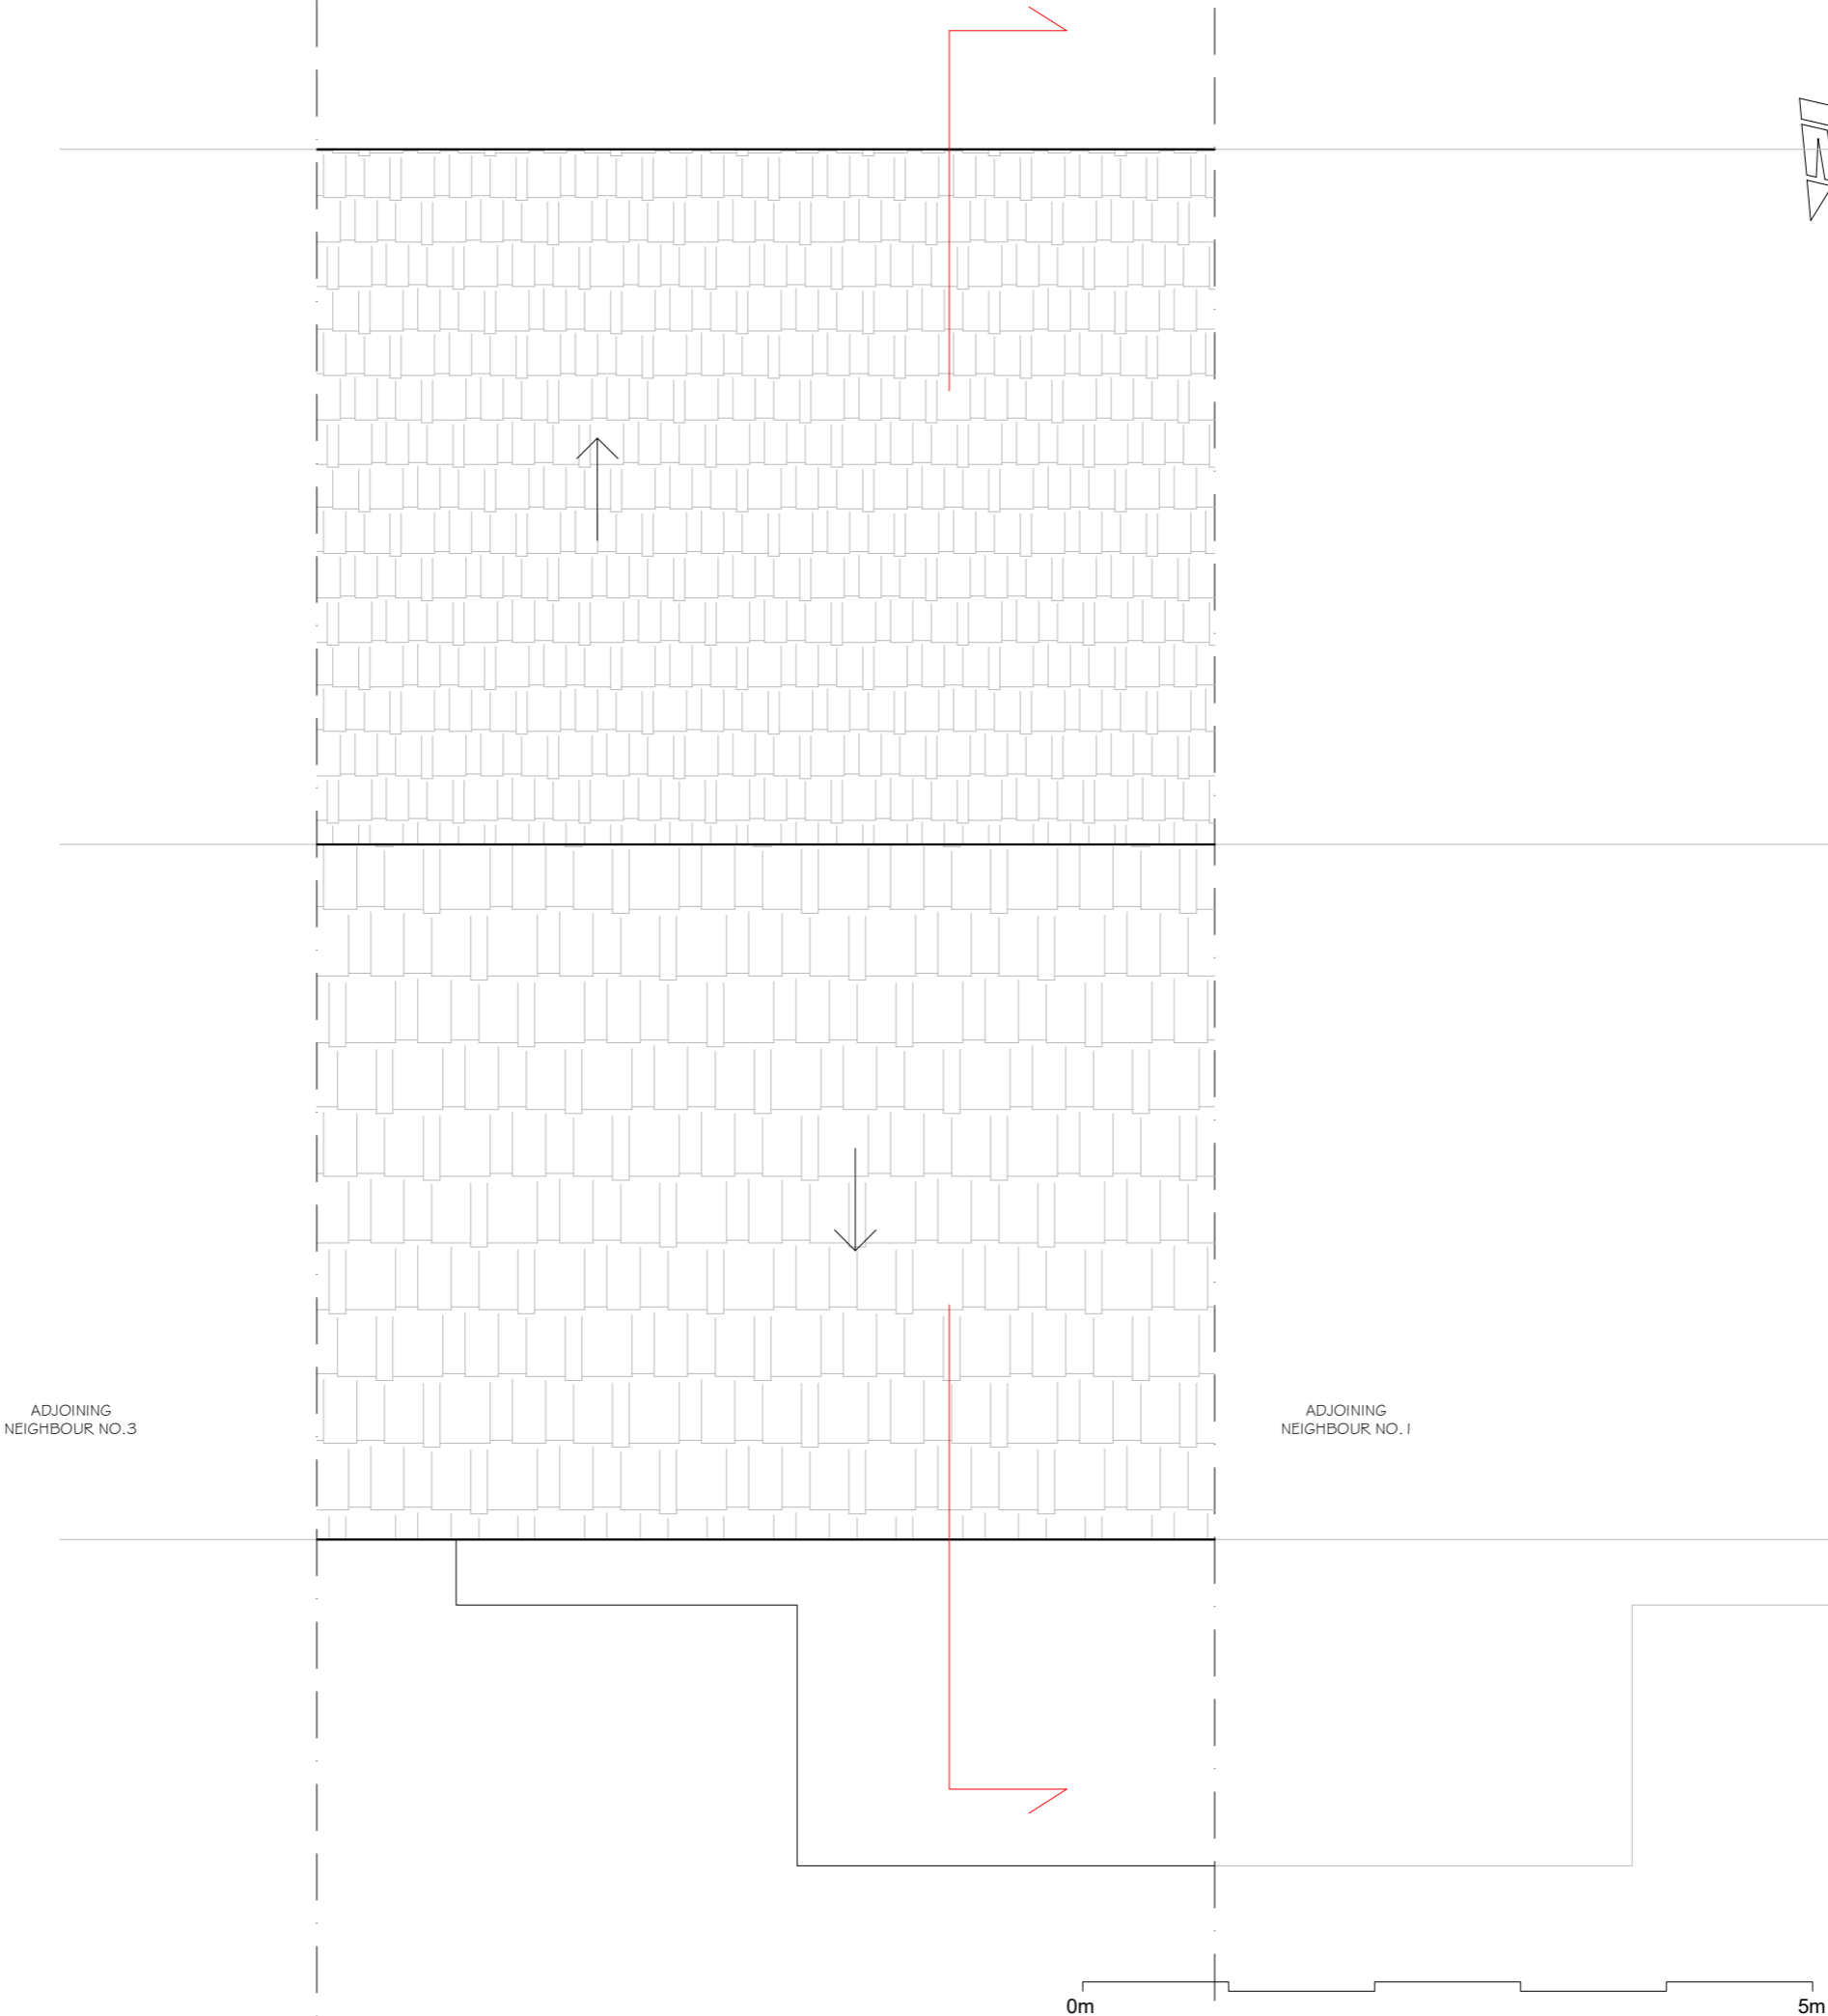

REVISIONS		
REV	DATE	REVISION NOTES

KEY

- NOTES
1. Do not scale from this drawing.
  2. All dimensions to be checked on site by the contractor and such dimensions to be his responsibility.
  3. Report all drawing errors, omissions and discrepancies to the architect/designer.

KASIA WHITFIELD DESIGN

KASIAWHITFIELD@GMAIL.COM  
T: 020 75889624  
M: 07985035333

JOB 2 TOBIN CLOSE  
LONDON NW3 3DY

TITLE ROOF PLAN  
AS EXISTING

DATE 2022.10.10	SCALE 1:50@A3	STATUS EXISTING
PROJECT NO. TC2	DRAWING NO. EX2	REVISION



REVISIONS		
REV	DATE	REVISION NOTES:

KEY

- NOTES
1. Do not scale from this drawing.
  2. All dimensions to be checked on site by the contractor and such dimensions to be his responsibility.
  3. Report all drawing errors, omissions and discrepancies to the architect/designer.

KASIA WHITFIELD DESIGN


KASIAWHITFIELD@GMAIL.COM  
T: 020 75889624  
M: 07985035333

JOB 2 TOBIN CLOSE  
LONDON NW3 3DY

TITLE FRONT ELEVATION  
AS EXISTING

DATE 2022.10.04	SCALE 1:50@A3	STATUS EXISTING
PROJECT NO. TC2	DRAWING NO. EX5	REVISION

0m 5m

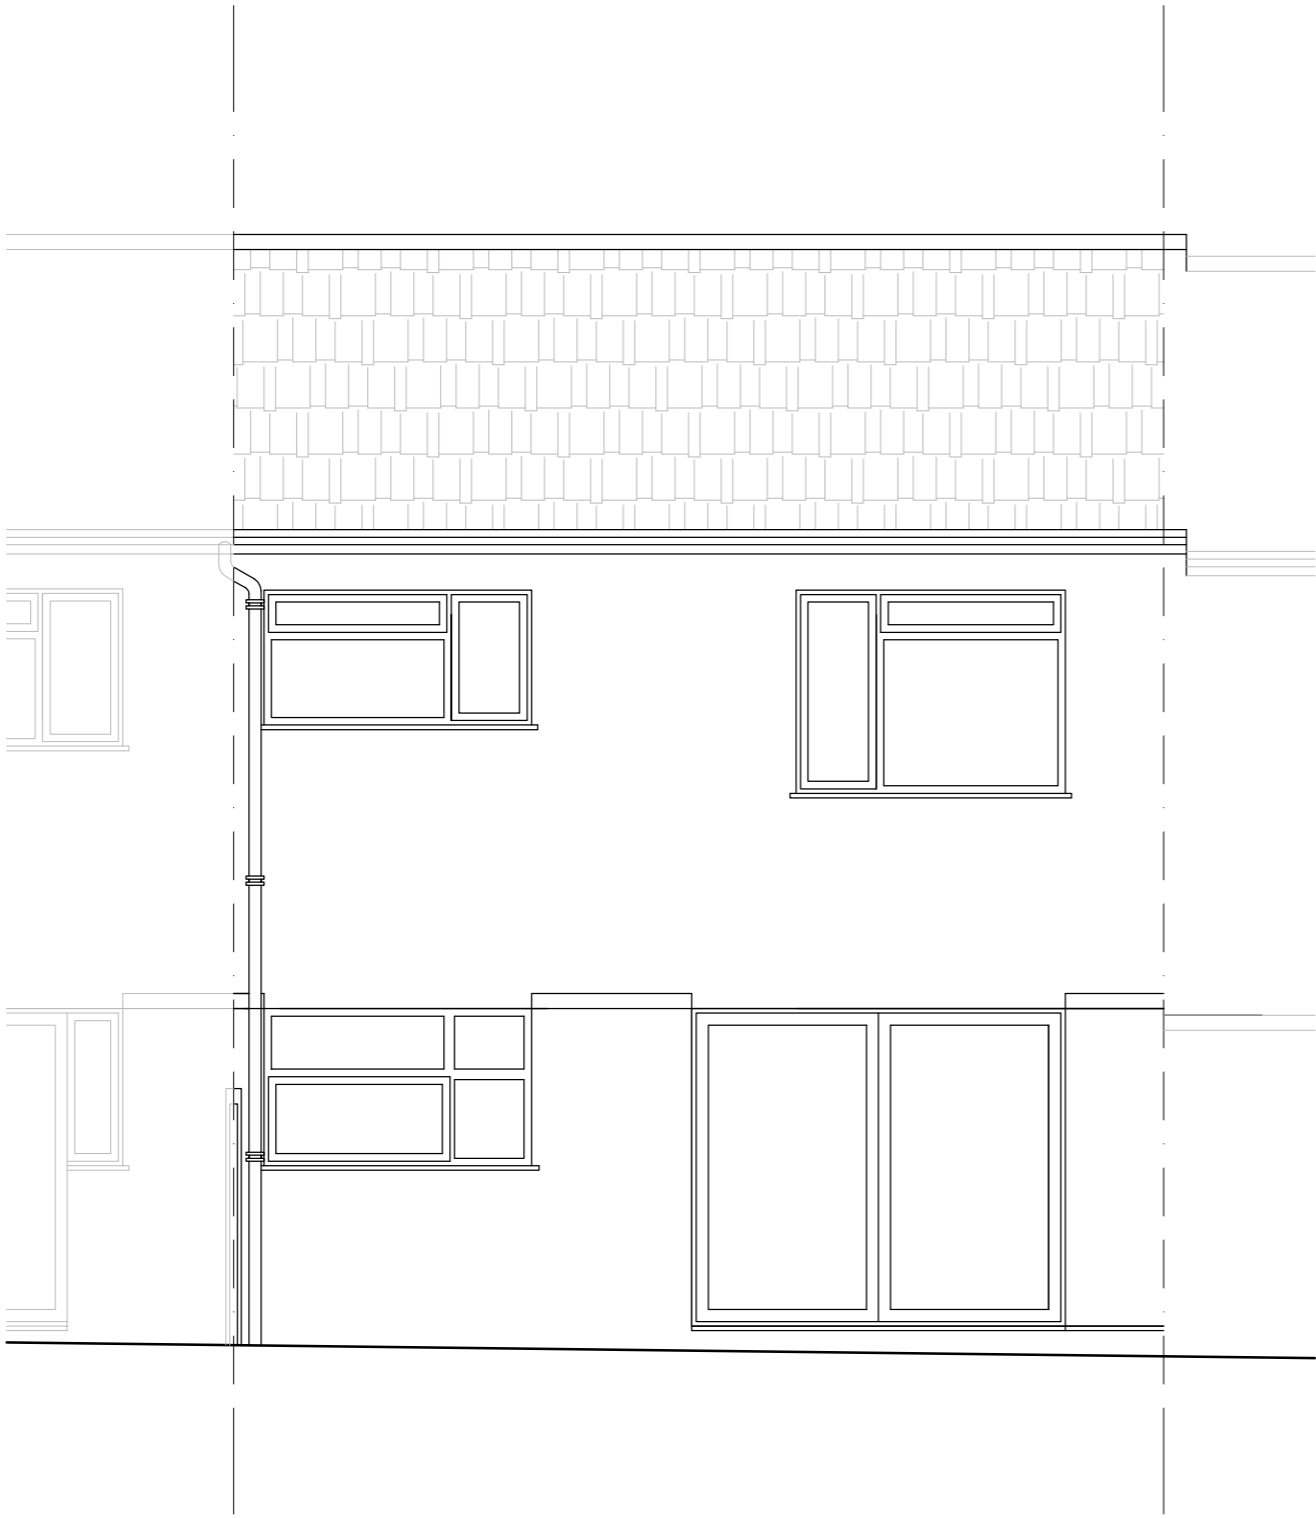

0m 5m

REVISIONS		
REV	DATE	REVISION NOTES

KEY

NOTES

1. Do not scale from this drawing.  
2. All dimensions to be checked on site by the contractor and such dimensions to be his responsibility.  
3. Report all drawing errors, omissions and discrepancies to the architect/designer.


KASIA WHITFIELD DESIGN

KASIAWHITFIELD@GMAIL.COM  
T: 020 75888624  
M: 07985035333

JOB 2 TOBIN CLOSE  
LONDON NW3 3DY

TITLE REAR ELEVATION  
AS EXISTING

DATE	SCALE	STATUS	
2022.10.10	1:50@A3	EXISTING	
PROJECT NO.	DRAWING NO.	REVISION	
TC2	EX6		

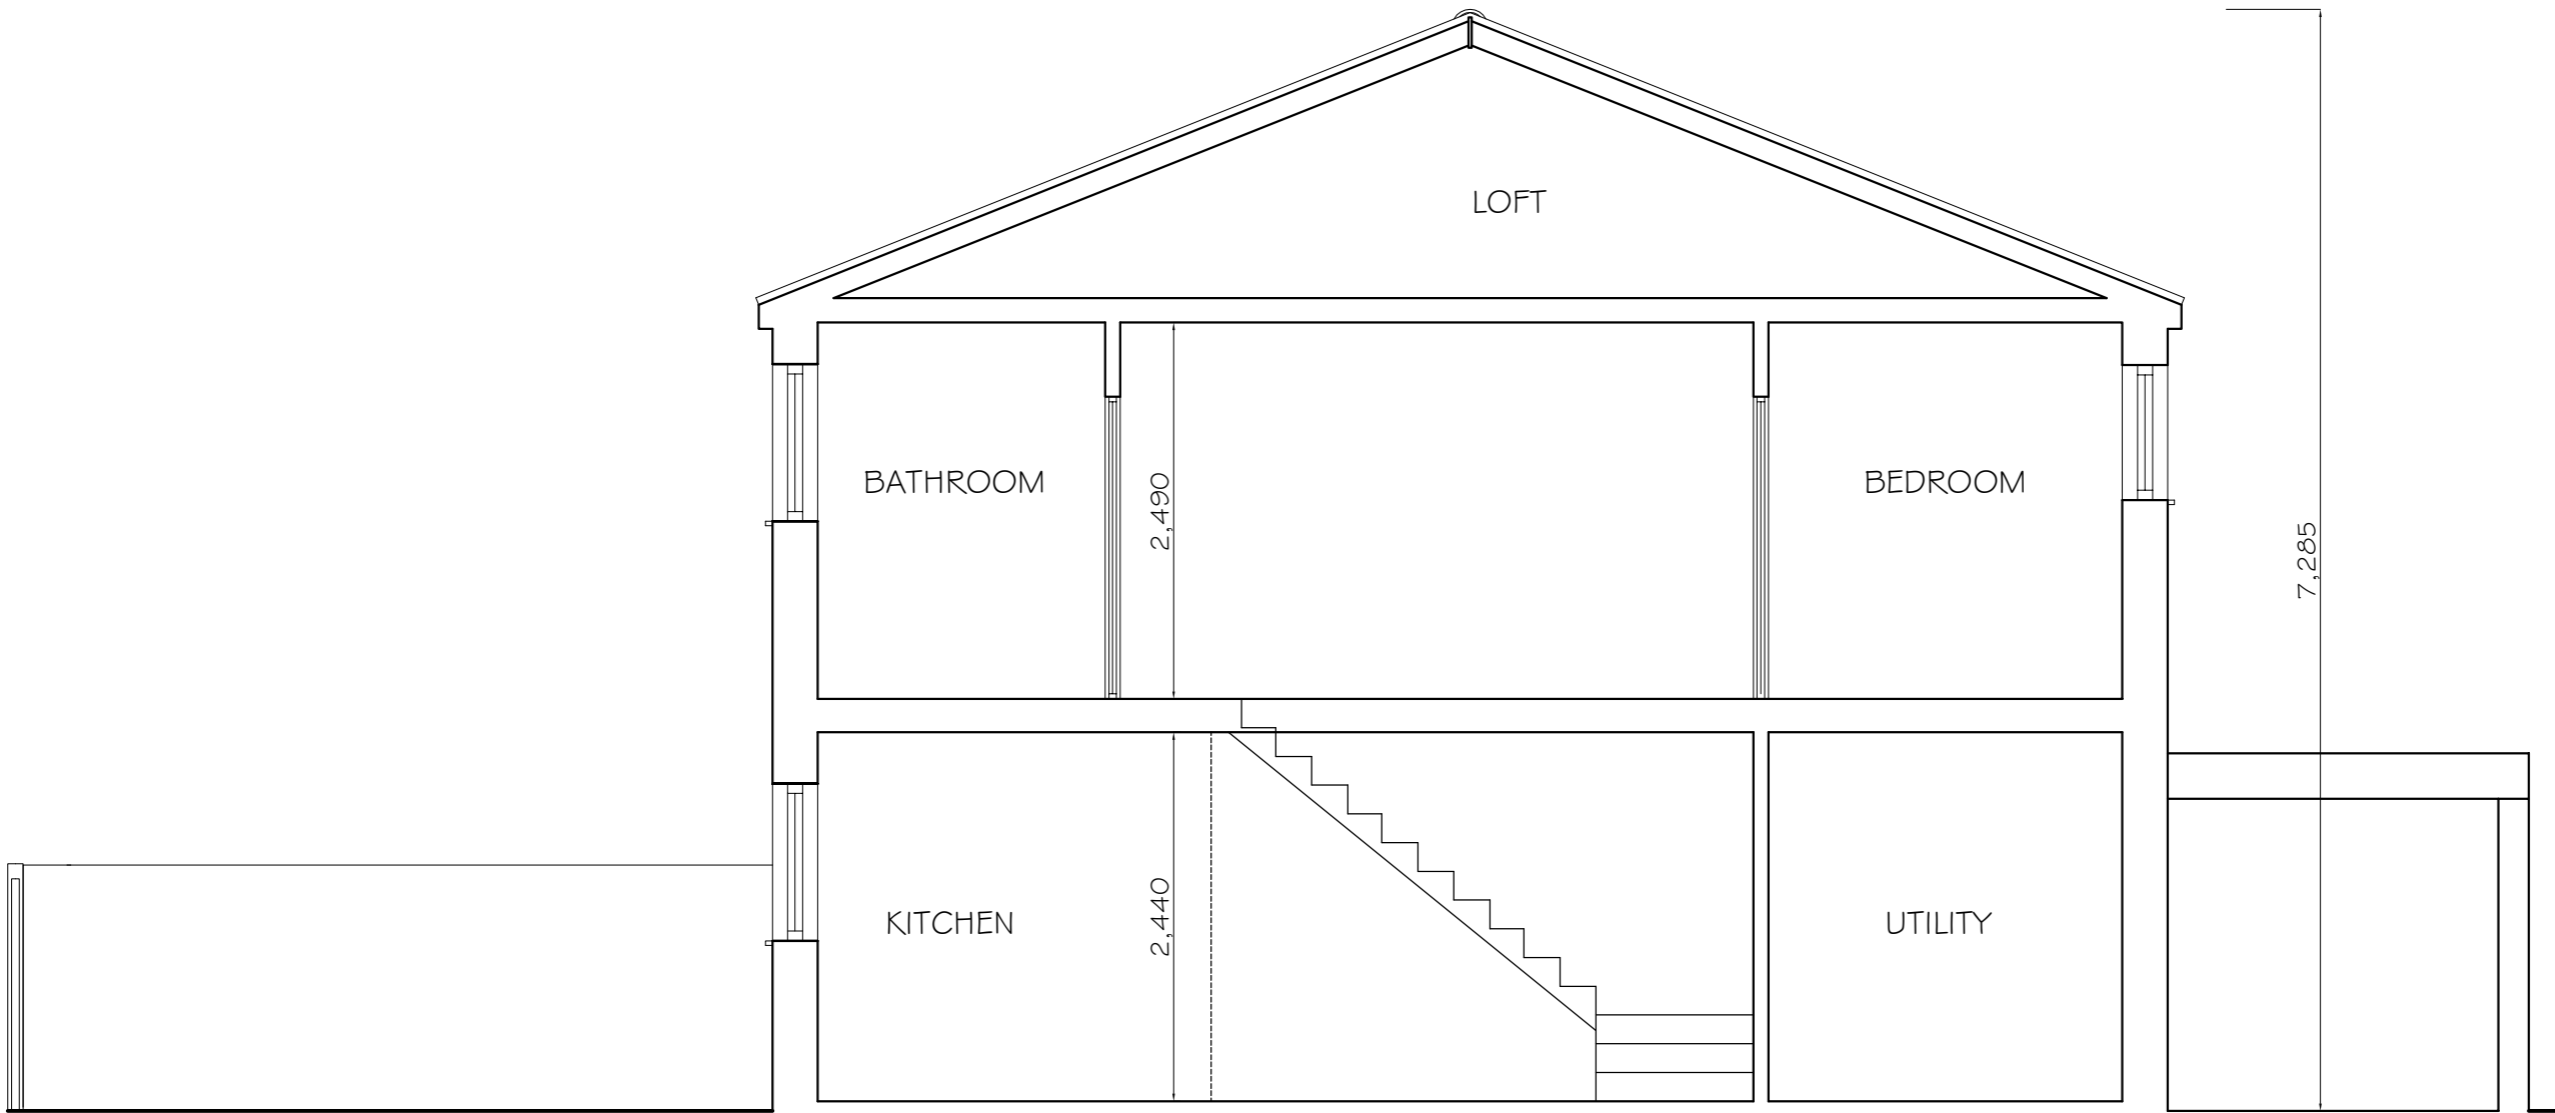

REVISIONS		
REV	DATE	REVISION NOTES
KEY		
NOTES		
1. Do not scale from this drawing. 2. All dimensions to be checked on site by the contractor and such dimensions to be his responsibility. 3. Report all drawing errors, omissions and discrepancies to the architect/designer.		
KASIA WHITFIELD DESIGN		
KASIAWHITFIELD@GMAIL.COM T: 020 75888624 M: 07985035333		
JOB	2 TOBIN CLOSE LONDON NW3 3DY	
TITLE	SECTION AS EXISTING	
DATE	2022.10.10	SCALE
PROJECT NO.	TC2	STATUS
DRAWING NO.	EX4	EXISTING
REVISION		

