


Do not scale from this drawing. Work to figured dimensions only.
Dimensions to be taken on site prior to manufacture, fabrication or installation.
Any discrepancies to be reported to Yelo Architects immediately.

Material Key


- 1 Existing Buff Brick
- 2 Existing Grey Tile Roof
- 3 White Timber Framed Windows
- 4 Galvanised Steel Railings
- 5 Grey Coloured Flat Roof
- 6 Grey Hung Slate Cladding
- 7 Velux roof light white framed




01 Propsoed Front Elevation
Scale:1:100

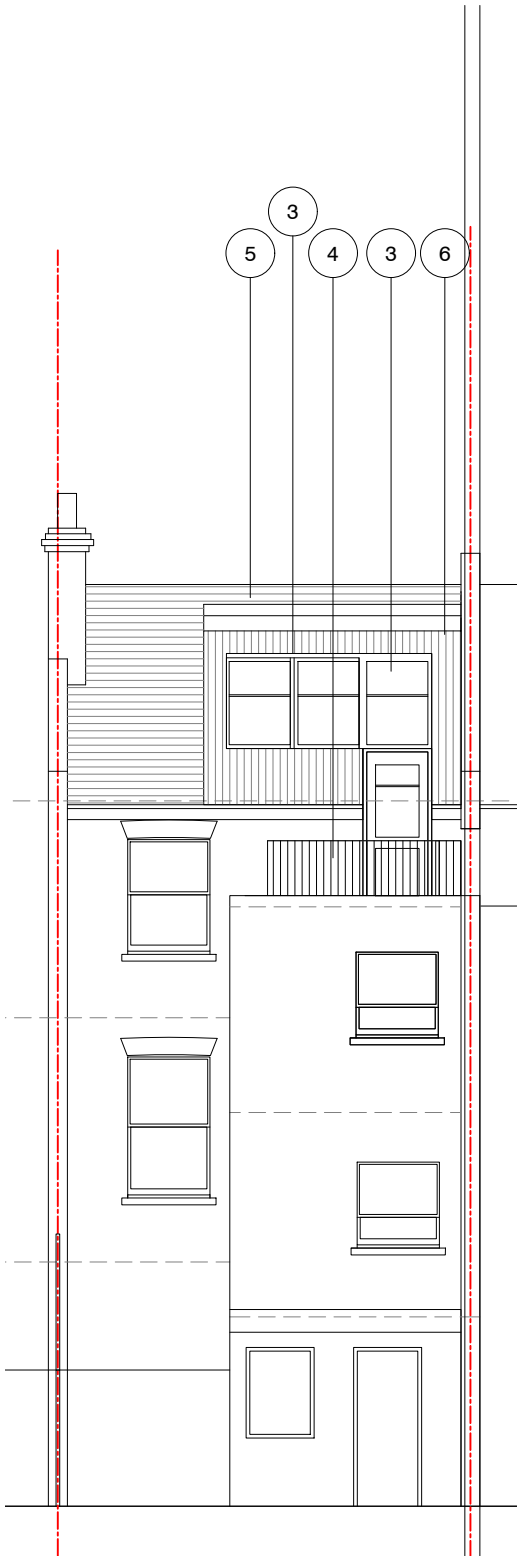

02 Propsoed Rear Elevation
Scale:1:100

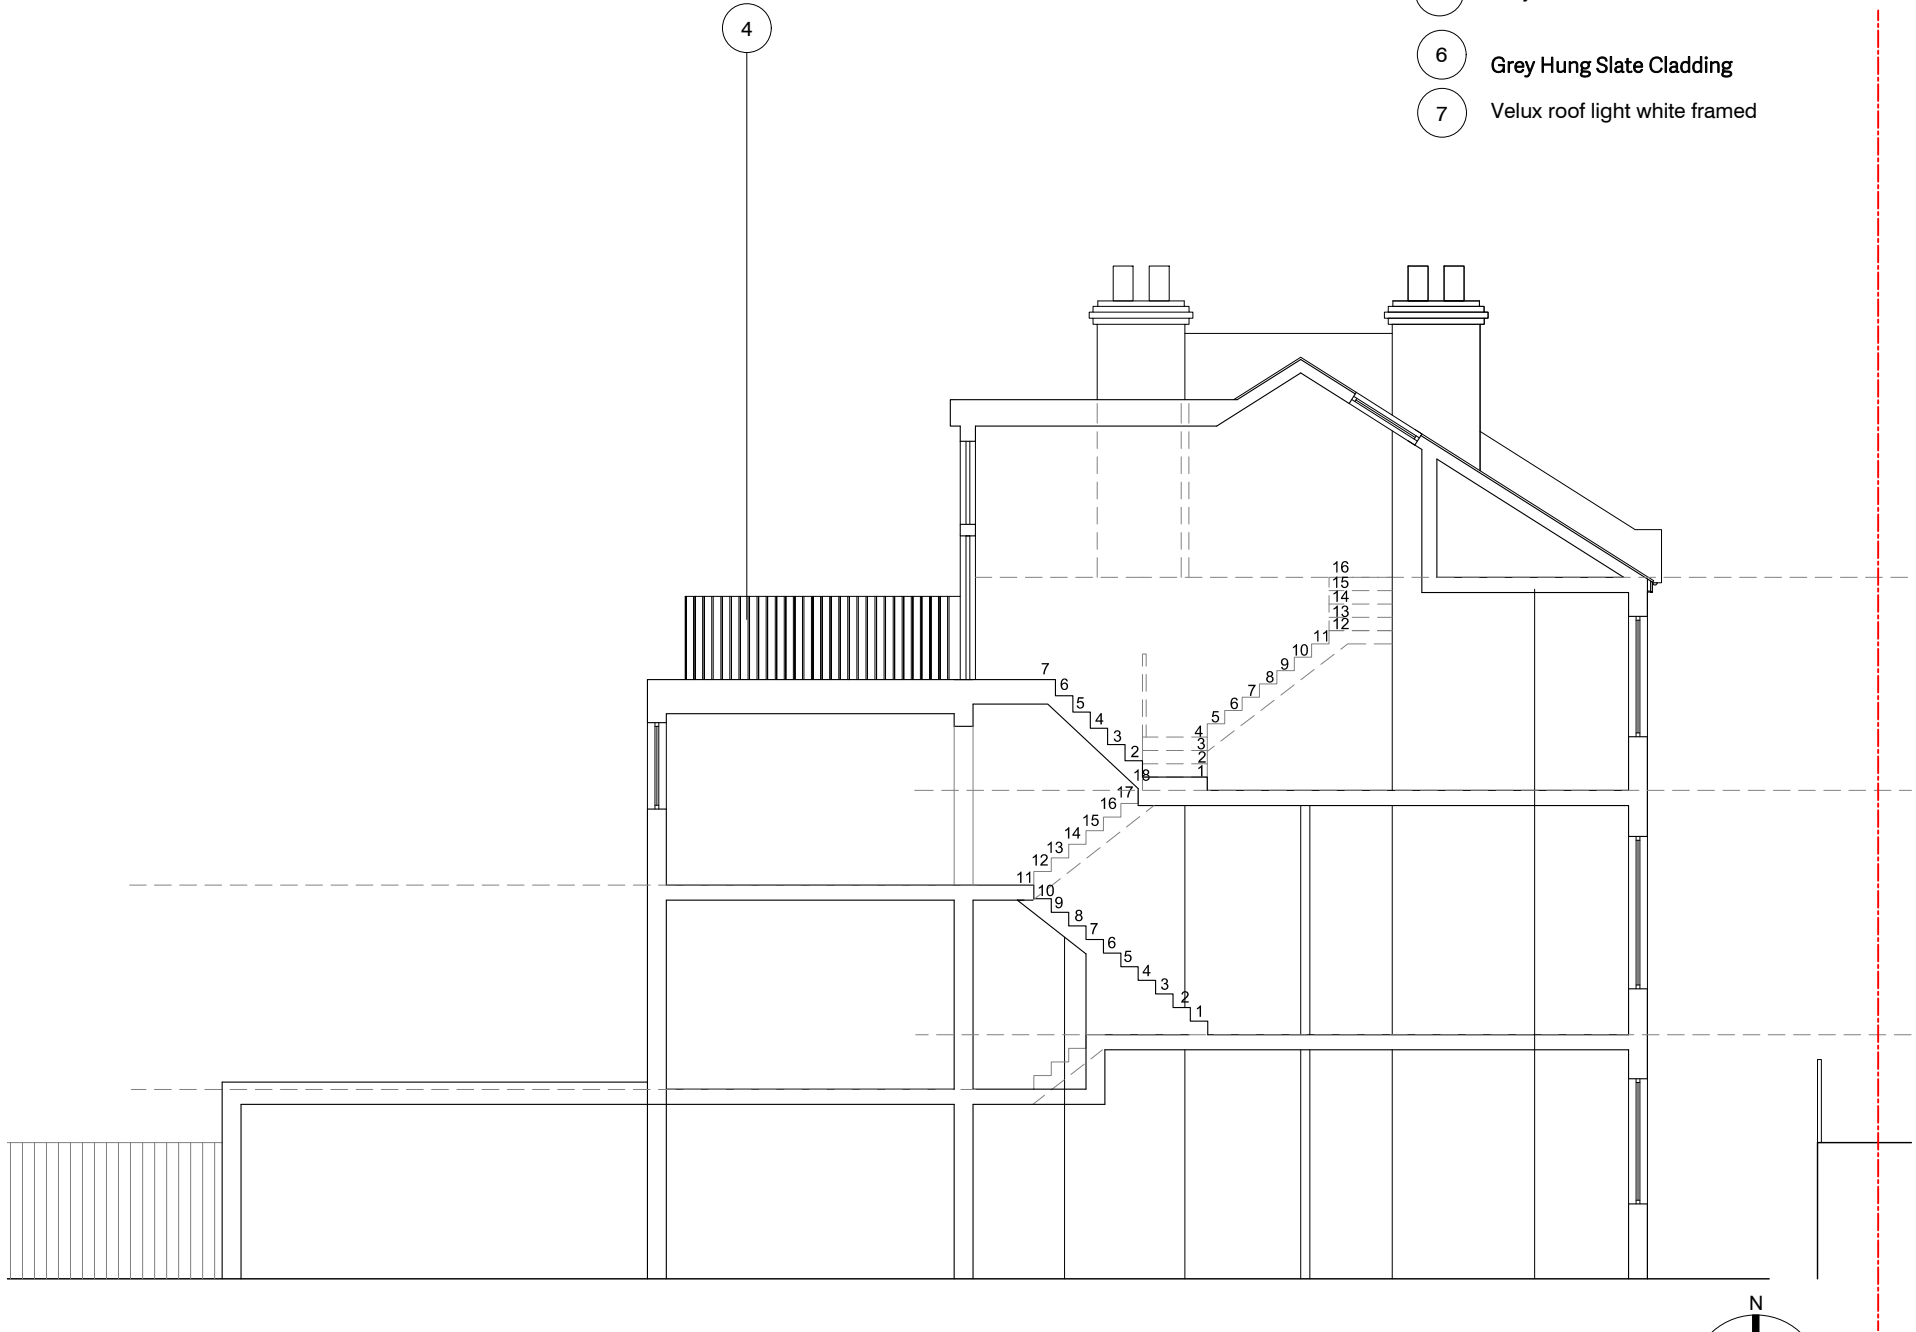

02 Propsoed Section
Scale:1:100

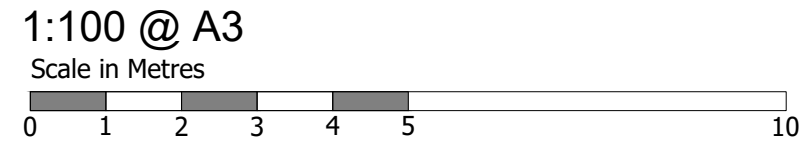

ISSUED FOR
PLANNING

Existing Site Boundary

Rev	Date	Description
-	-	-
-	-	-
-	-	-
-	-	-
C	05.12.22	Dormer material change
B	23.11.22	Issued for planning
A	xx.09.22	Issued for planning

PROJECT Y497 - 12B Medley Road
DRAWING NAME Proposed Elevations
DWG NUMBER YO497 - 200
SCALE 1:100 @ A3
DATE Sep 2022
REV C



Yelo Architects Ltd
Spaces, Trafalgar Place
Brighton
BN1 4DU

T 01273 608 444
E mail@yeloarchitects.com
W yeloarchitects.com
Twitter yeloarchitects