

TRABA

JOB NO: 36088  
SHEET 2 OF 2

Drawn by Scale	C JEWISS 1:50 at A3
Issue No	01
Date:	NOV 2022

Material: See sheet 1

Finish - Int: See sheet 1  
Ext: See sheet 1

Cill Finish:  
Glass - See sheet 1


**PROPOSED  
HOUSE  
FIRST  
FLOOR  
PLAN**  
FLAT 2, 38 COMPAYNE  
GARDENS, NW6 3RY

Chris Jewiss Architectural Illustration  
13 Warner Road  
Bromley  
Kent BR1 3RR  
tel: 07585 441082  
email: chrisjewiss@yahoo.co.uk

**ITEM 1 2 & 3**

0 METRIC SCALE 1:50 ON A3

1M  
2M  
3M  
4M  
5M

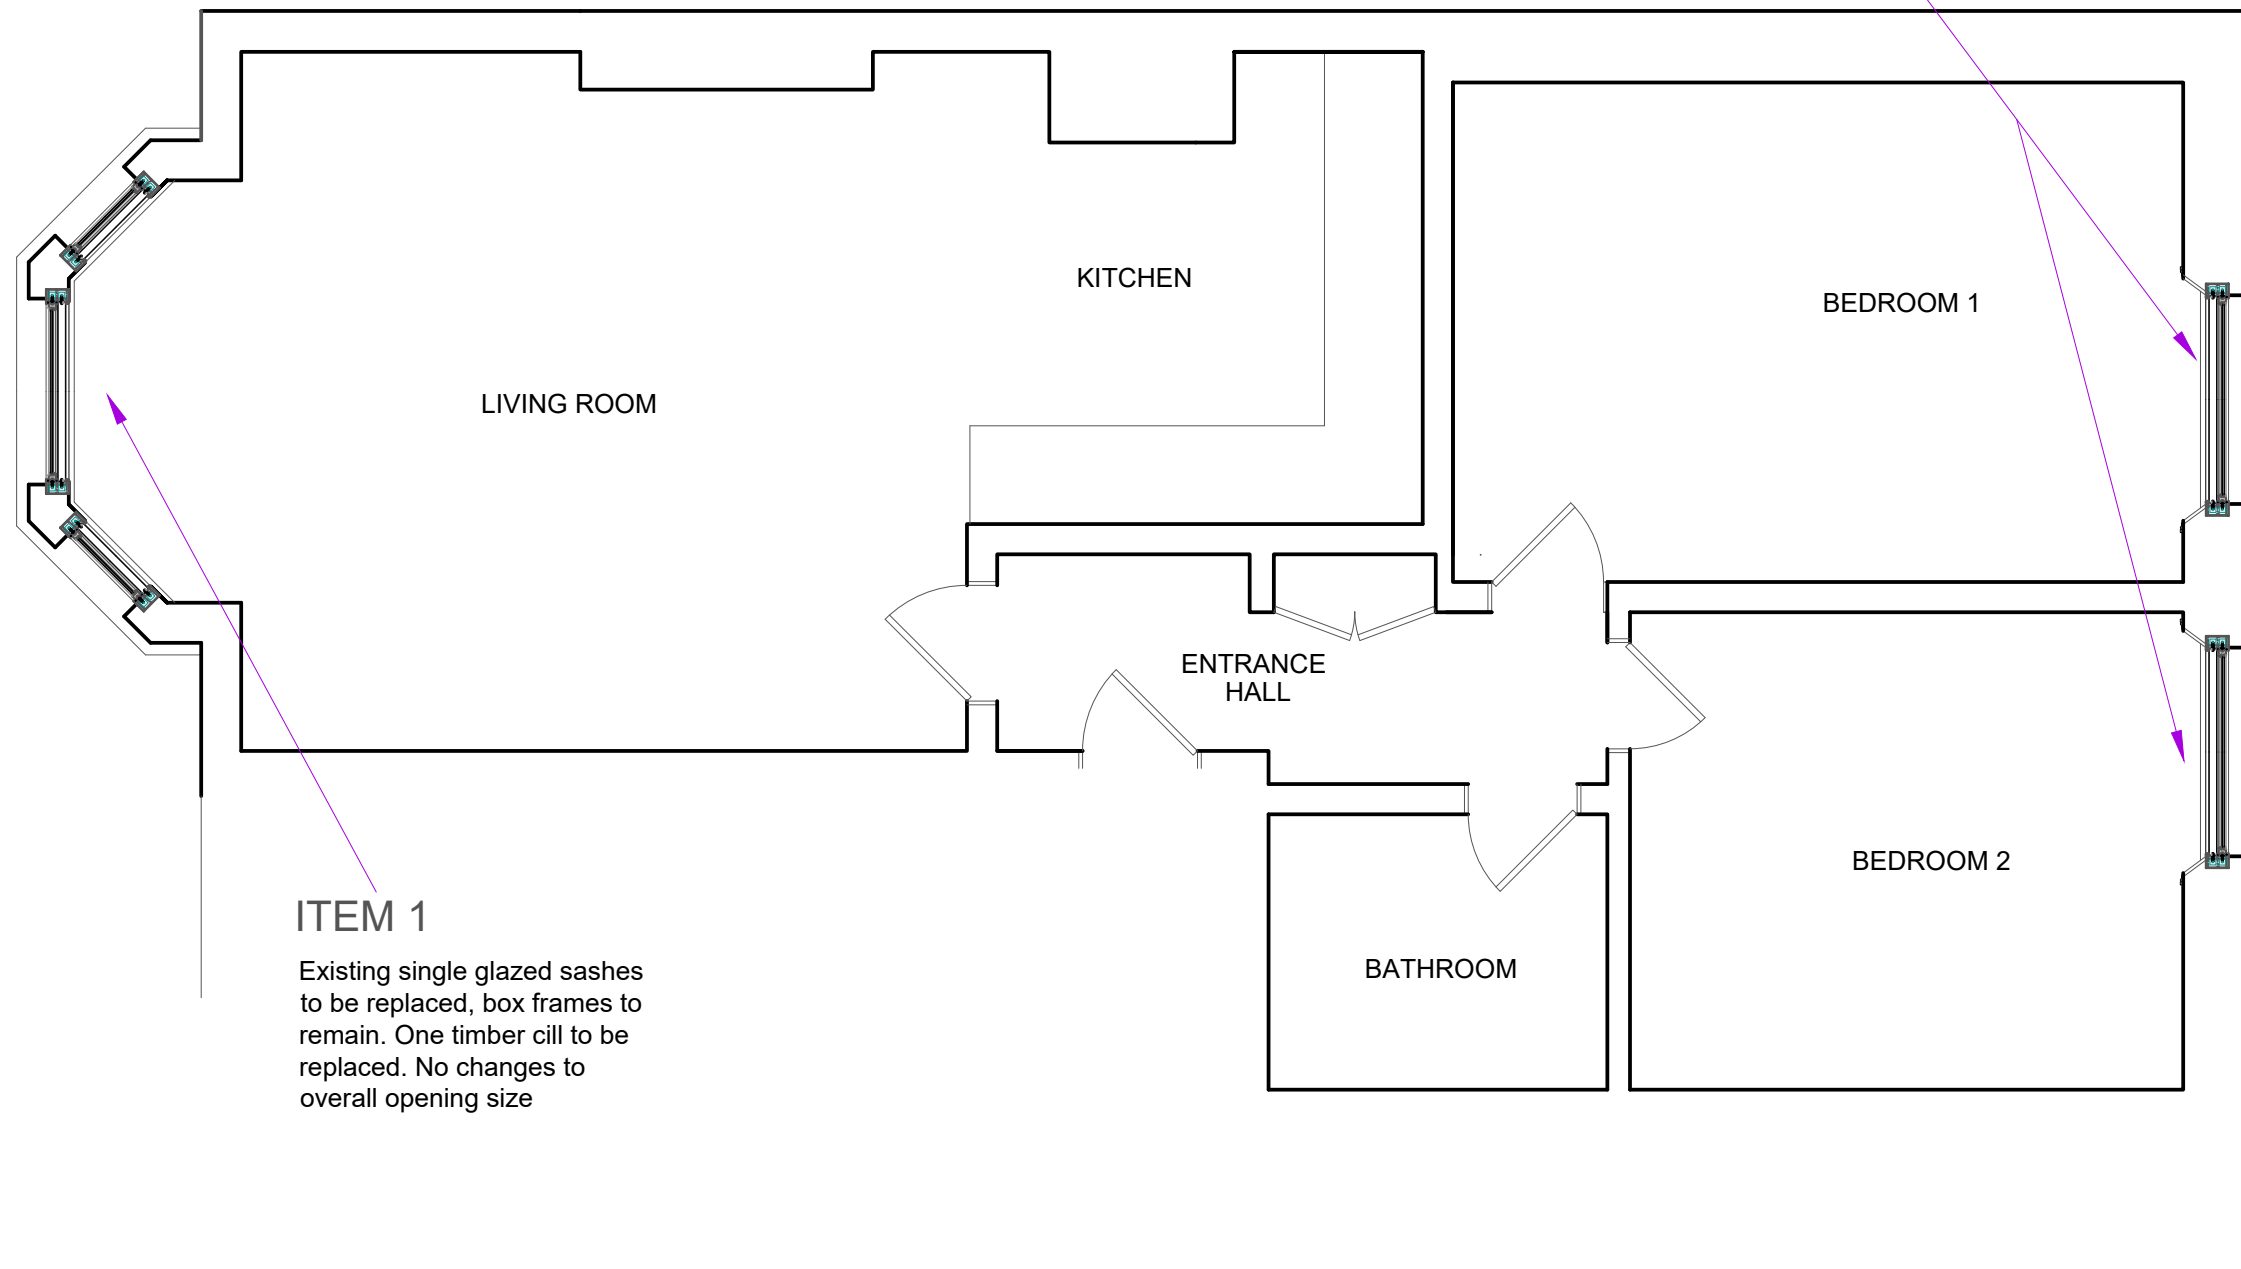

**ITEM 2 & 3**

Existing single glazed sashes to be replaced, box frames to remain. Change to 3 over 1 pane design. No changes to overall opening size

**ITEM 1**

Existing single glazed sashes to be replaced, box frames to remain. One timber cill to be replaced. No changes to overall opening size

FIRST FLOOR PLAN - PROPOSED - SCALE 1:50