


Roof
12170

Third Floor
9670

Second Floor
6820

First Floor
3370

Ground Floor
0

 

No.	Description	Date

Benedetto Litteri Architect			
CODE	STATUS	SUITABILITY DESCRIPTION	PURPOSE OF ISSUE

PROJECT
69 Patshull Road
SHEET
Existing Front Elevation

CLIENT Riccardo Calzavara			
Date 10/2022	Project number Project Number	Scale (@ A3) 1 : 100	
Drawn by Author	DRAWING NUMBER		REV
Checked by Checker	E601		

- Roof

12170
- Third Floor

9670
- Second Floor

6820
- First Floor

3370
- Ground Floor

0



	No.	Description	Date	Benedetto Litteri Architect				PROJECT 69 Patshull Road		CLIENT Riccardo Calzavara		
								SHEET Existing Rear Elevation		Date 10/2022	Project number Project Number	Scale (@ A3) 1 : 100
				CODE	STATUS	SUITABILITY DESCRIPTION	PURPOSE OF ISSUE			Drawn by Author	DRAWING NUMBER E602	
										Checked by Checker		REV




Roof
12170

Third Floor
9670

Second Floor
6820

First Floor
3370

Ground Floor
0

  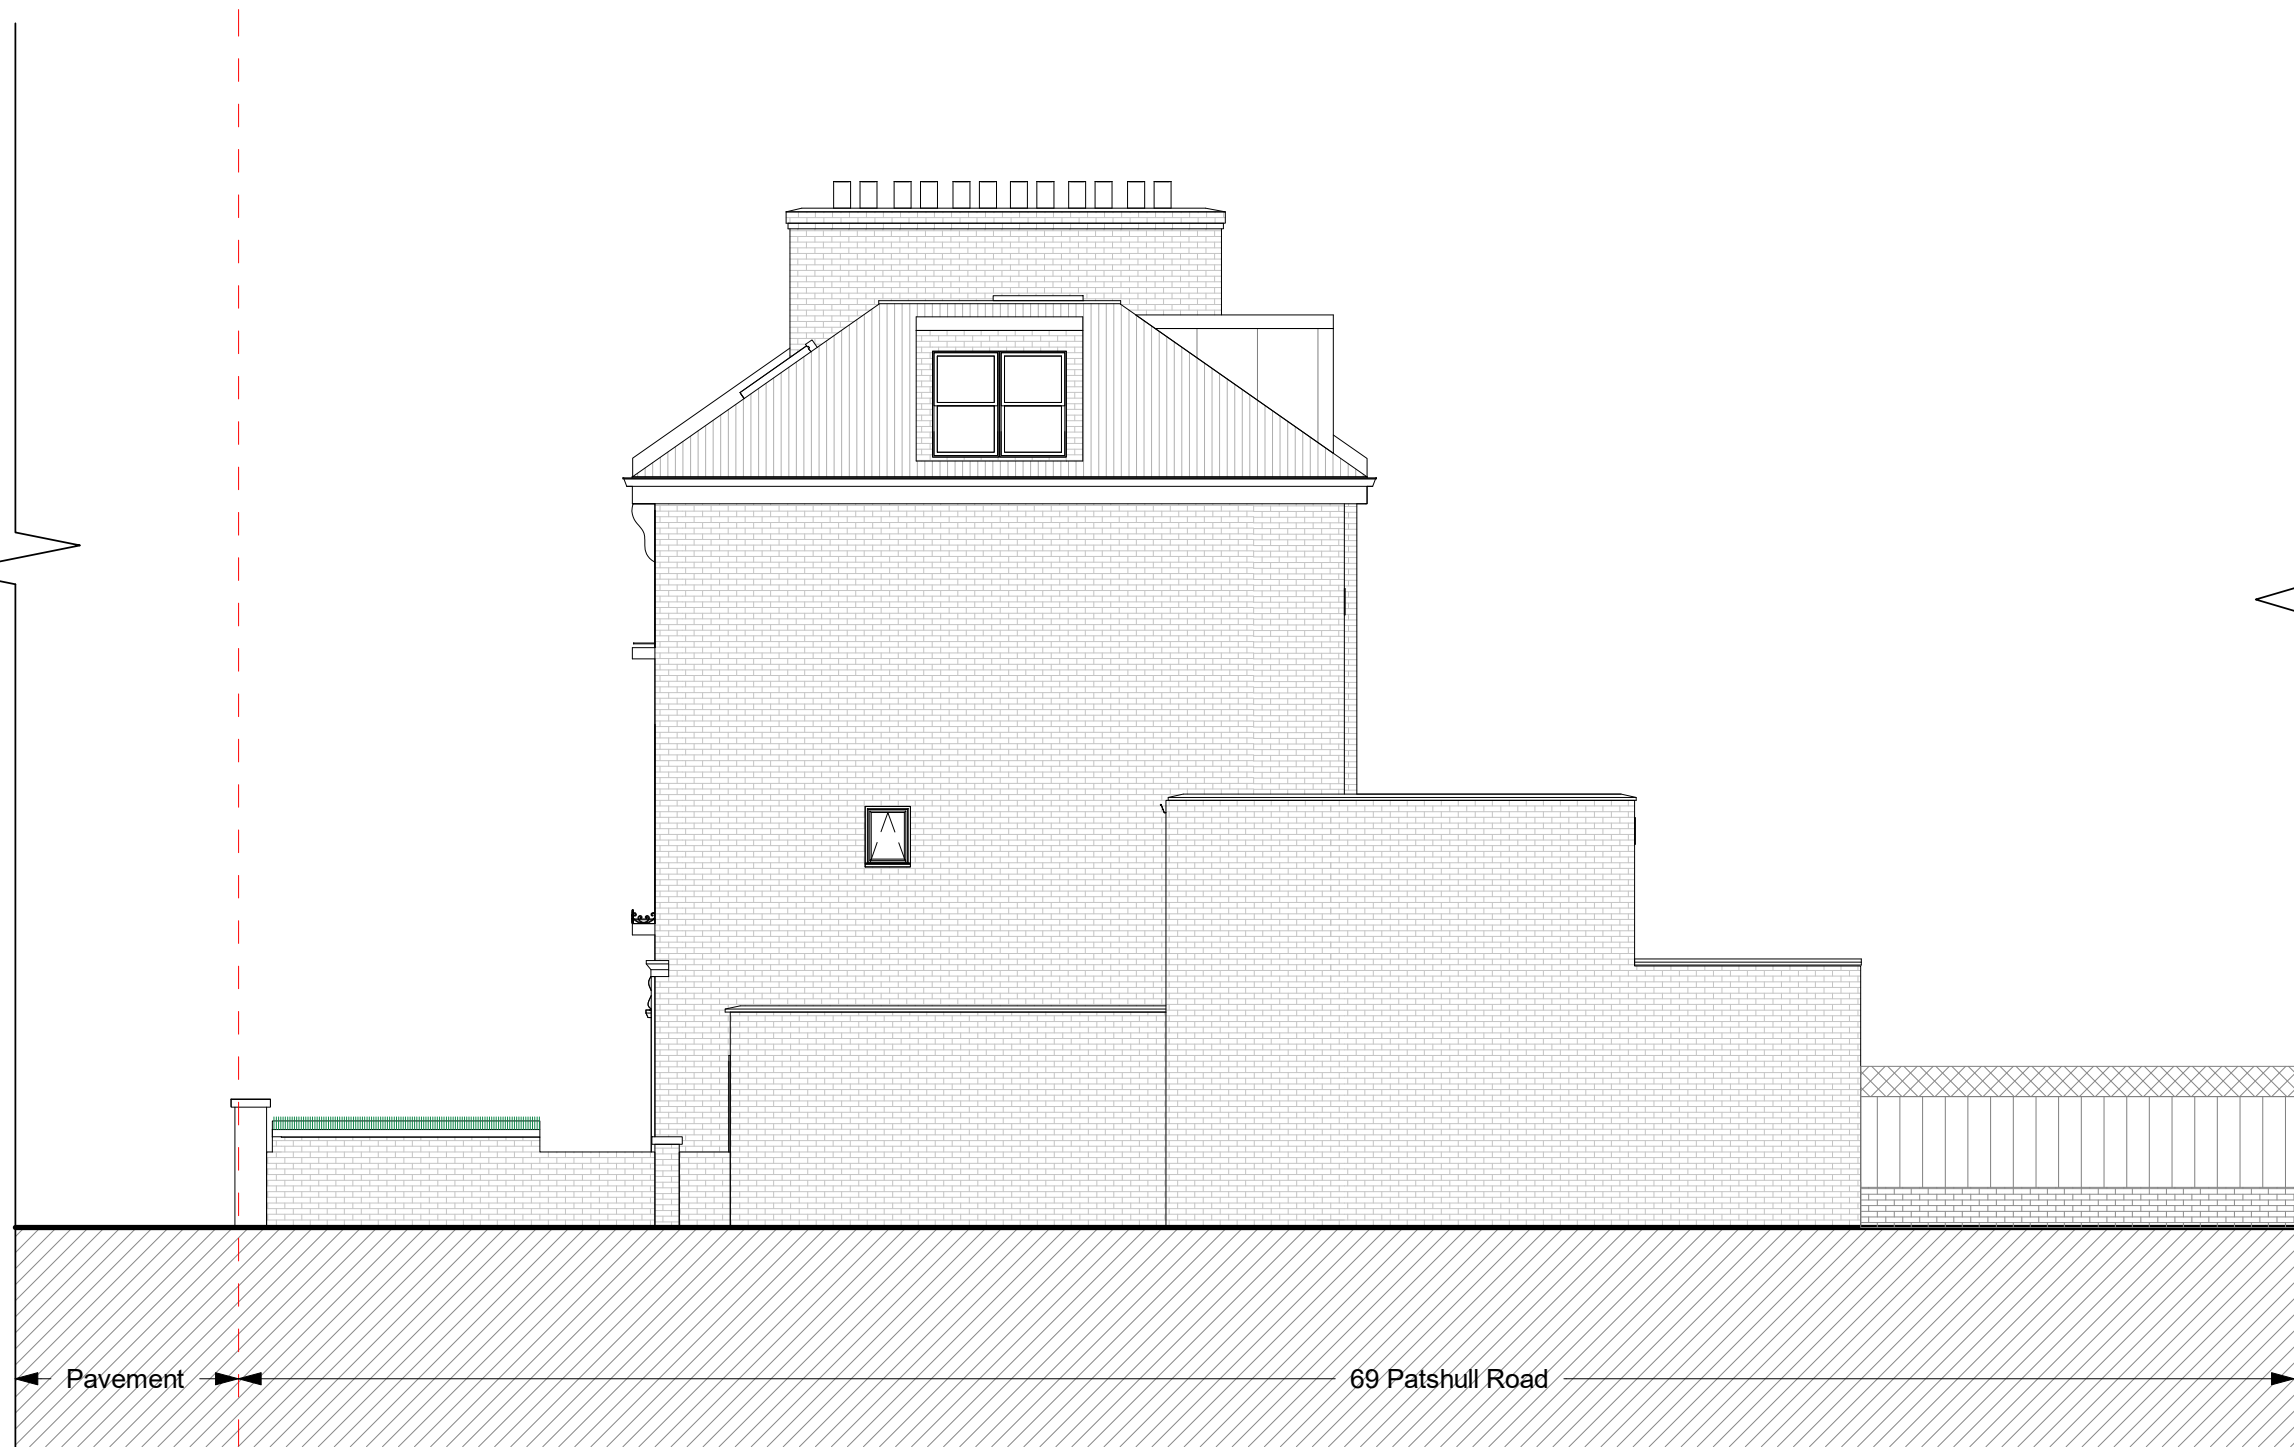


No.	Description	Date

Benedetto Litteri Architect			
CODE	STATUS	SUITABILITY DESCRIPTION	PURPOSE OF ISSUE


PROJECT	69 Patshull Road
SHEET	Existing_Side Elevation

CLIENT Riccardo Calzavara		
Date 10/2022	Project number Project Number	Scale (@ A3) 1 : 100
Drawn by Author	DRAWING NUMBER E603	REV
Checked by Checker		

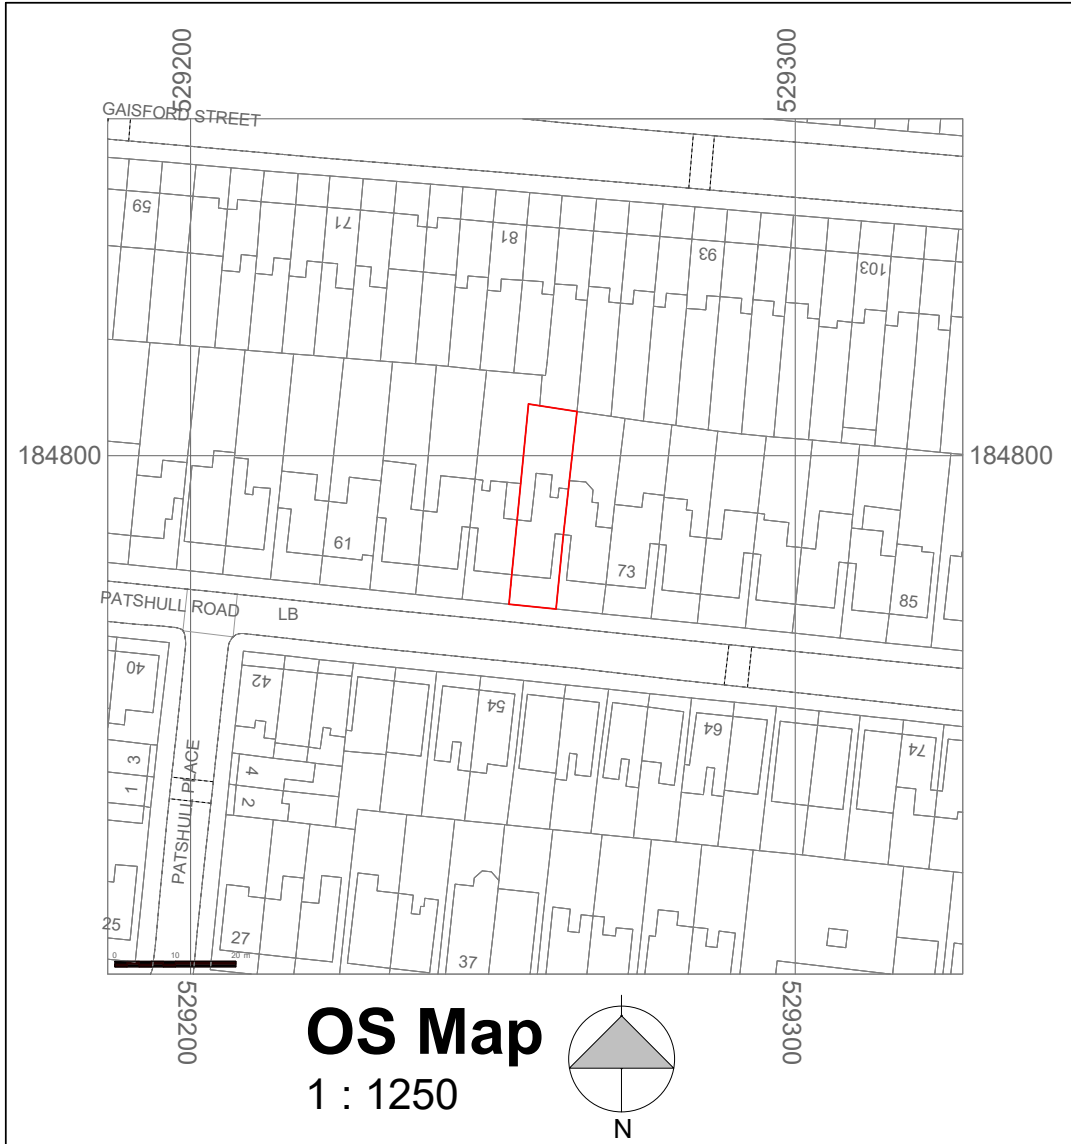


Property Boundary

- 1 Unit 1
- 2 Unit 2
- 3 Garden
- 4 Roof Light
- 5 Shed
- 6 Refuse bins
- 7 Patio
- 8 Flat Roof

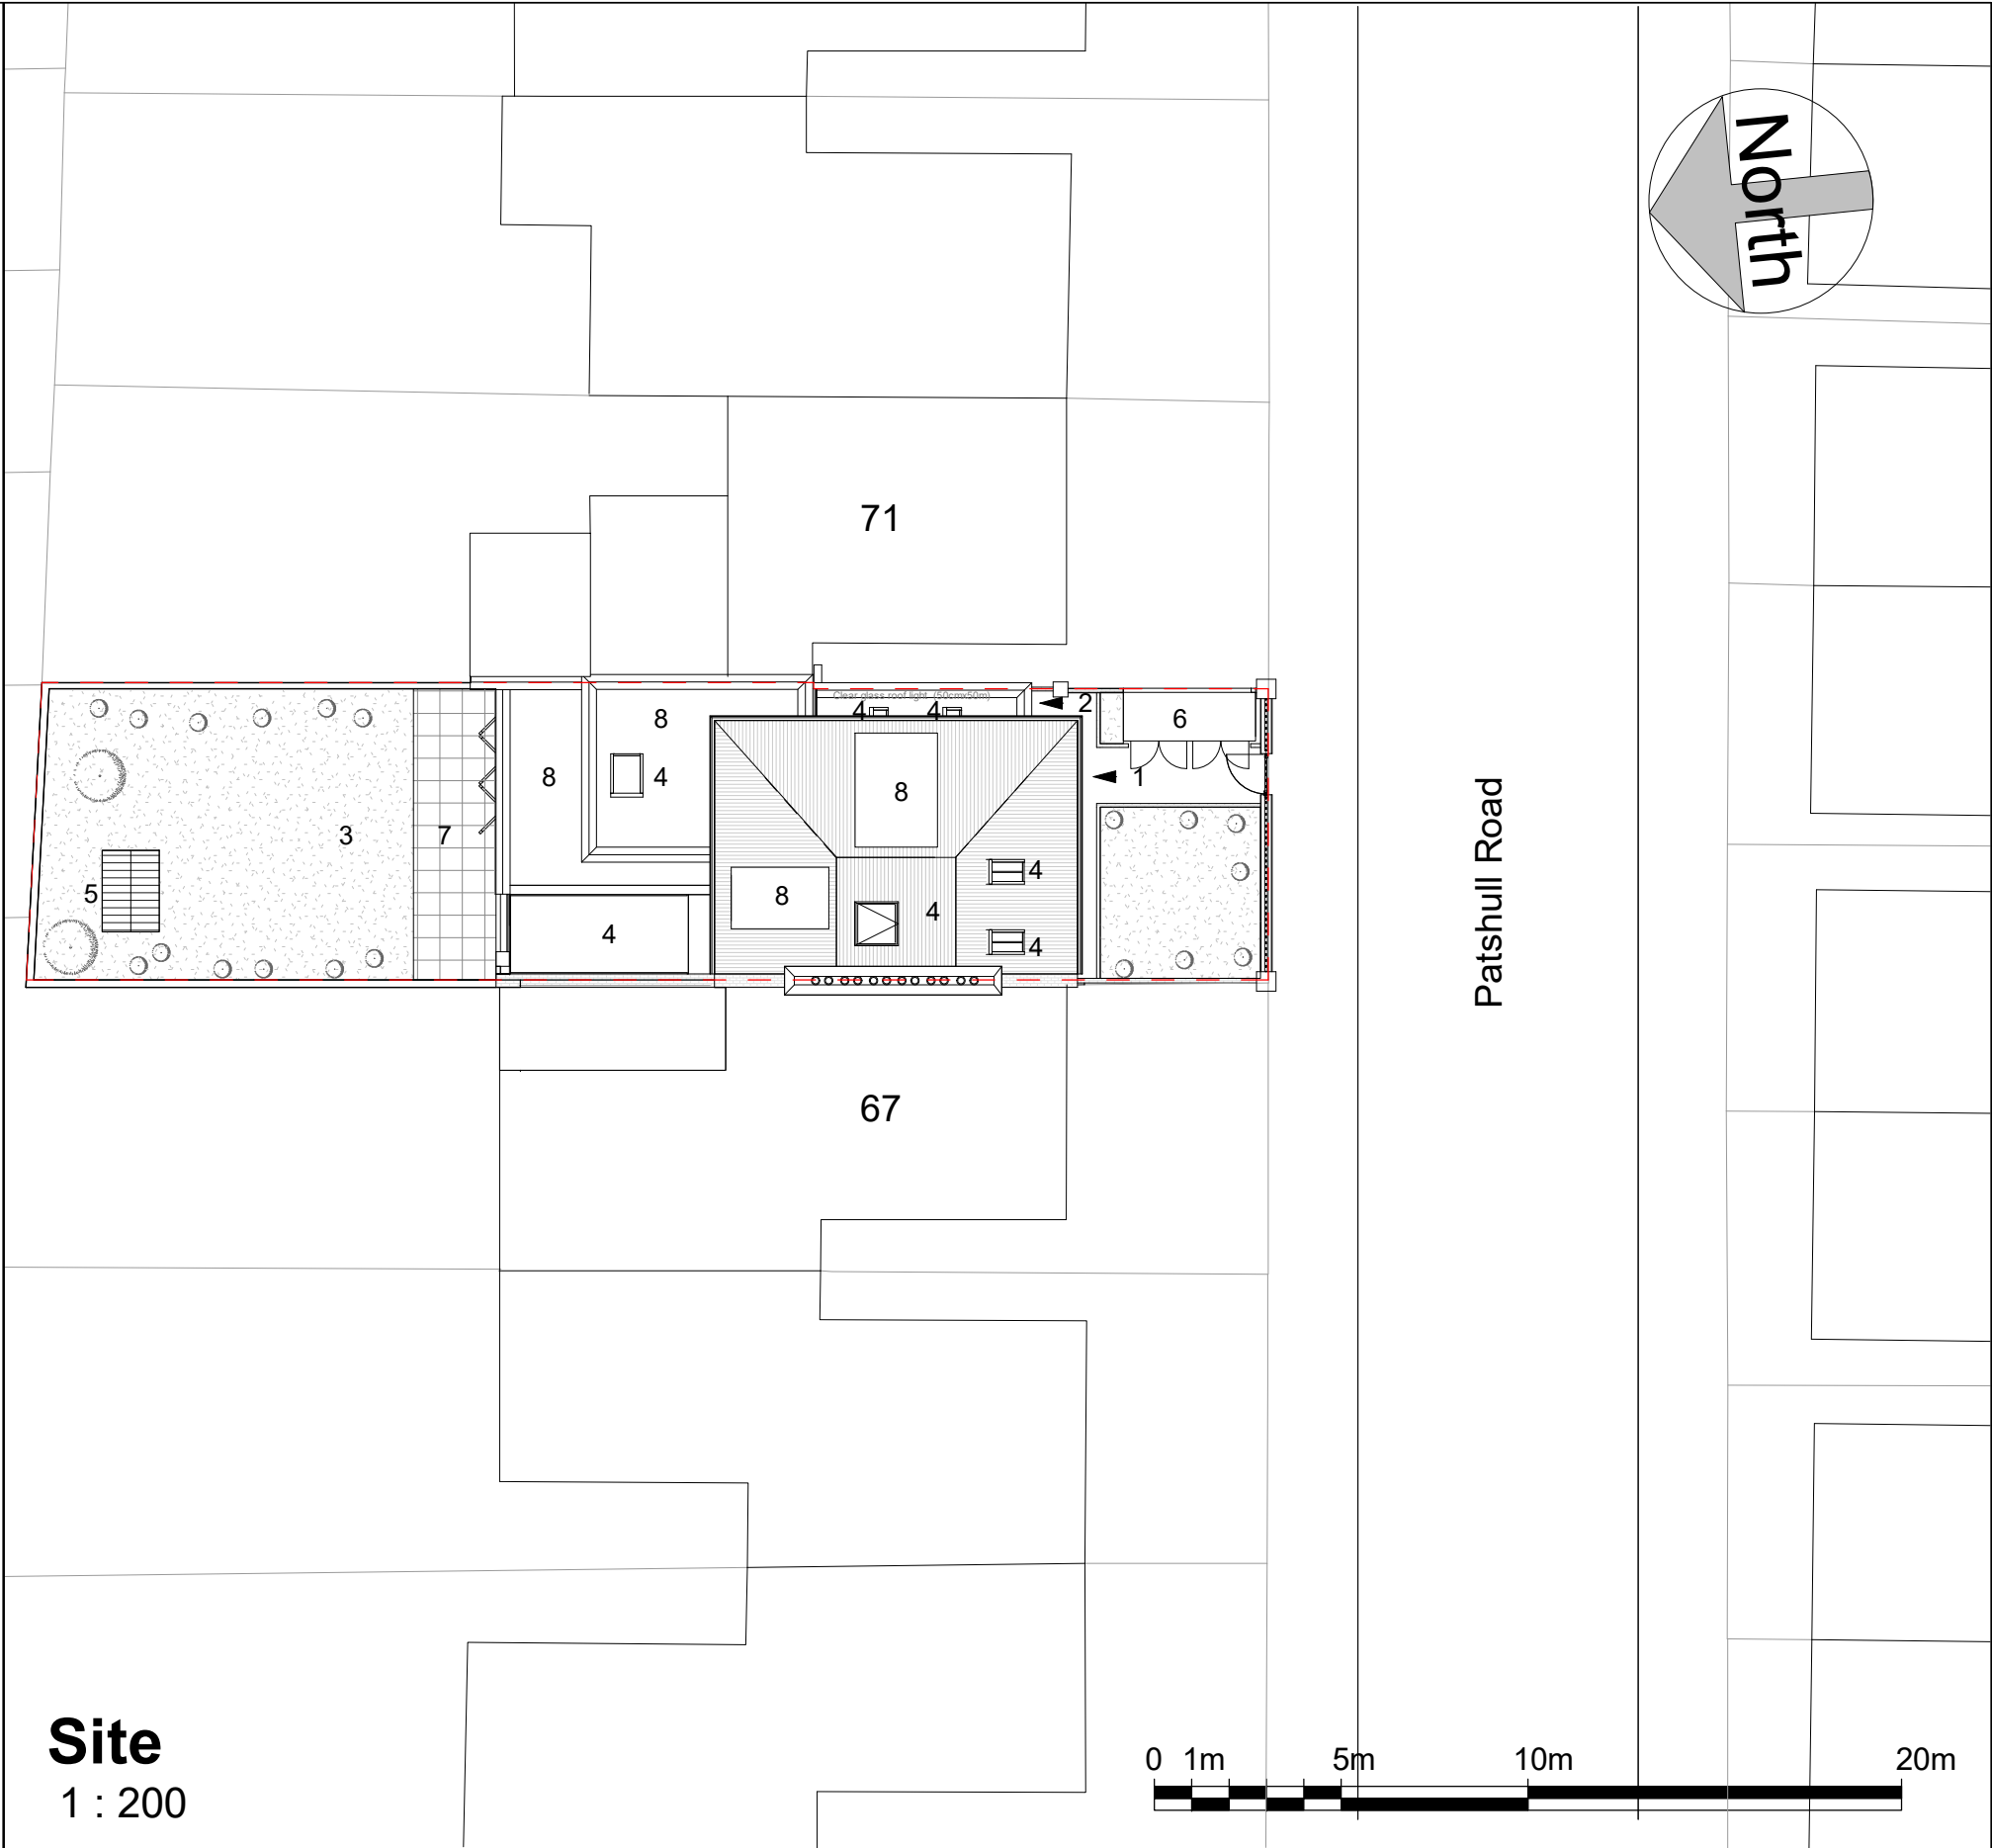

	No.	Description	Date	Benedetto Litteri Architect				PROJECT 69 Patshull Road		CLIENT Riccardo Calzavara		
								SHEET Existing_Location Plans		Date 10/2022	Project number Project Number	Scale (@ A3) As indicated
				CODE	STATUS	SUITABILITY DESCRIPTION	PURPOSE OF ISSUE	Drawn by BL	DRAWING NUMBER L601		REV	
								Checked by BL				

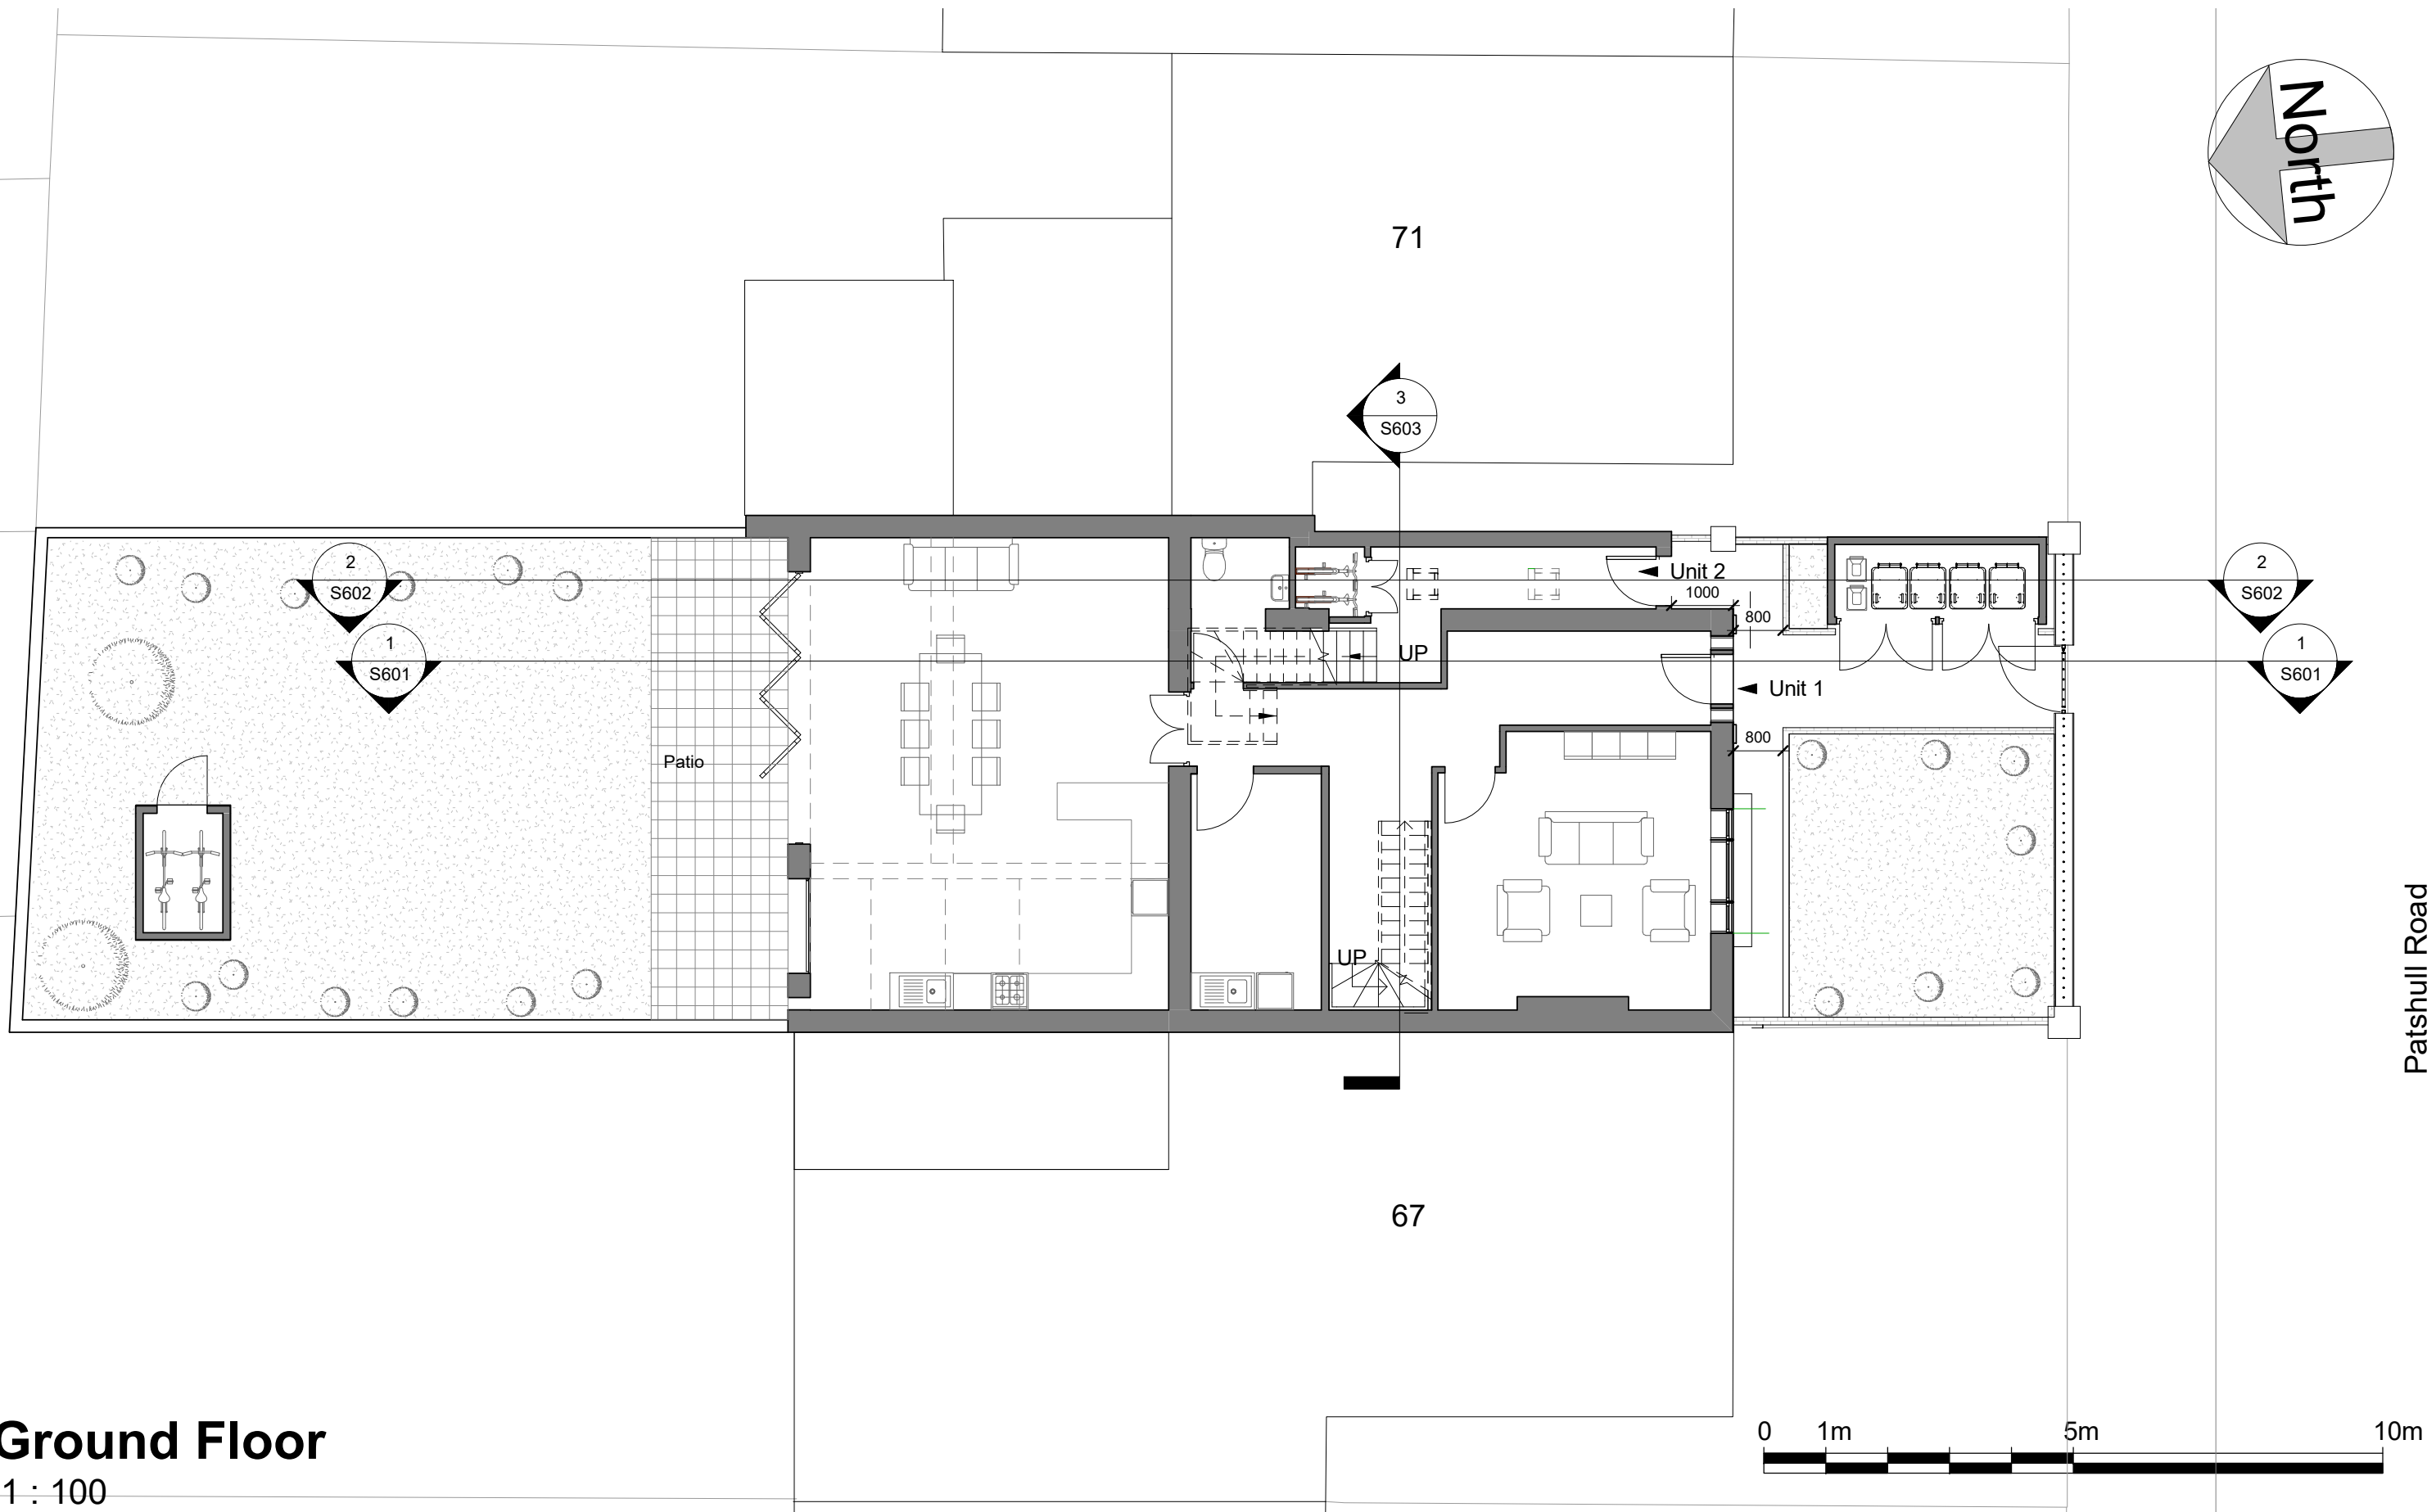


Ground Floor


1 : 100

No.	Description	Date
A	Sections added	04.12.22

Benedetto Litteri Architect				PROJECT 69 Patshull Road		CLIENT Riccardo Calzavara		
				SHEET Existing_Ground floor		Date 10/2022	Project number Project Number	Scale (@ A3) 1 : 100
CODE	STATUS	SUITABILITY DESCRIPTION	PURPOSE OF ISSUE			Drawn by BL	DRAWING NUMBER P601	
						Checked by BL		REV A

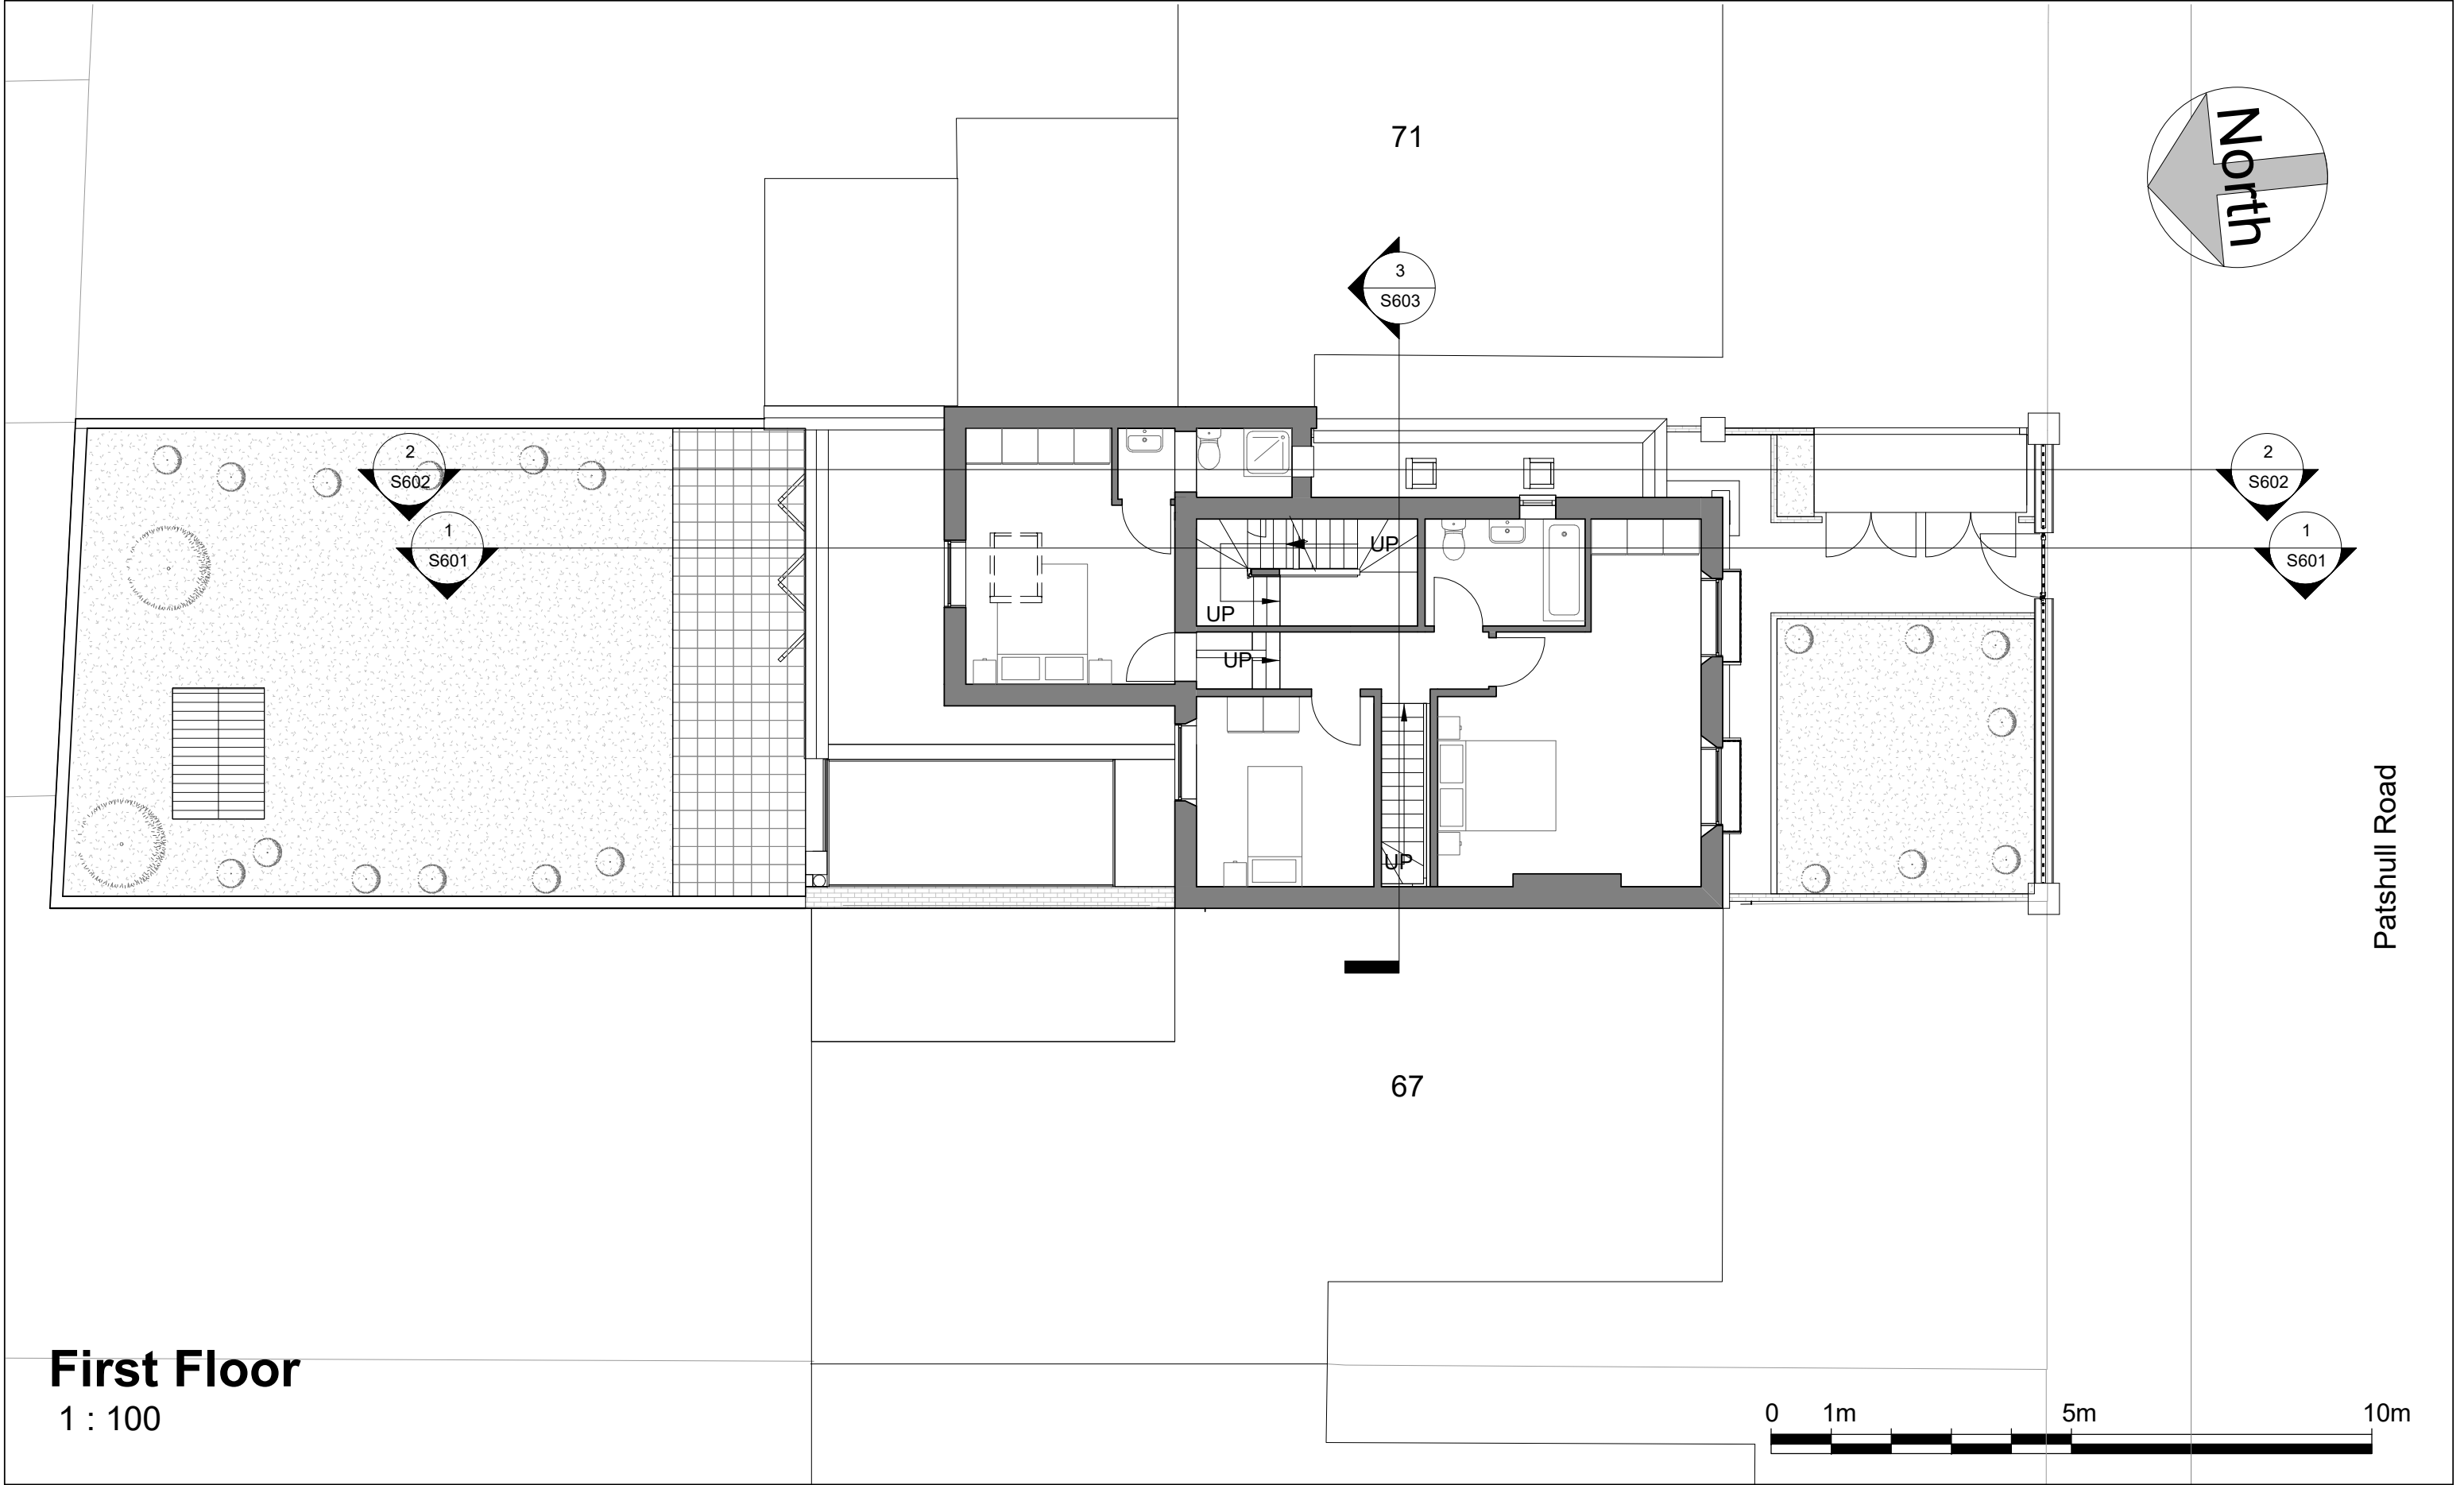


	No.	Description	Date	Benedetto Litteri Architect				PROJECT 69 Patshull Road		CLIENT Riccardo Calzavara		
	A	Sections added	04.12.22					SHEET Existing_First Floor		Date 10/2022	Project number Project Number	Scale (@ A3) 1 : 100
				CODE	STATUS	SUITABILITY DESCRIPTION	PURPOSE OF ISSUE			Drawn by Author	DRAWING NUMBER P602	
										Checked by Checker		REV A

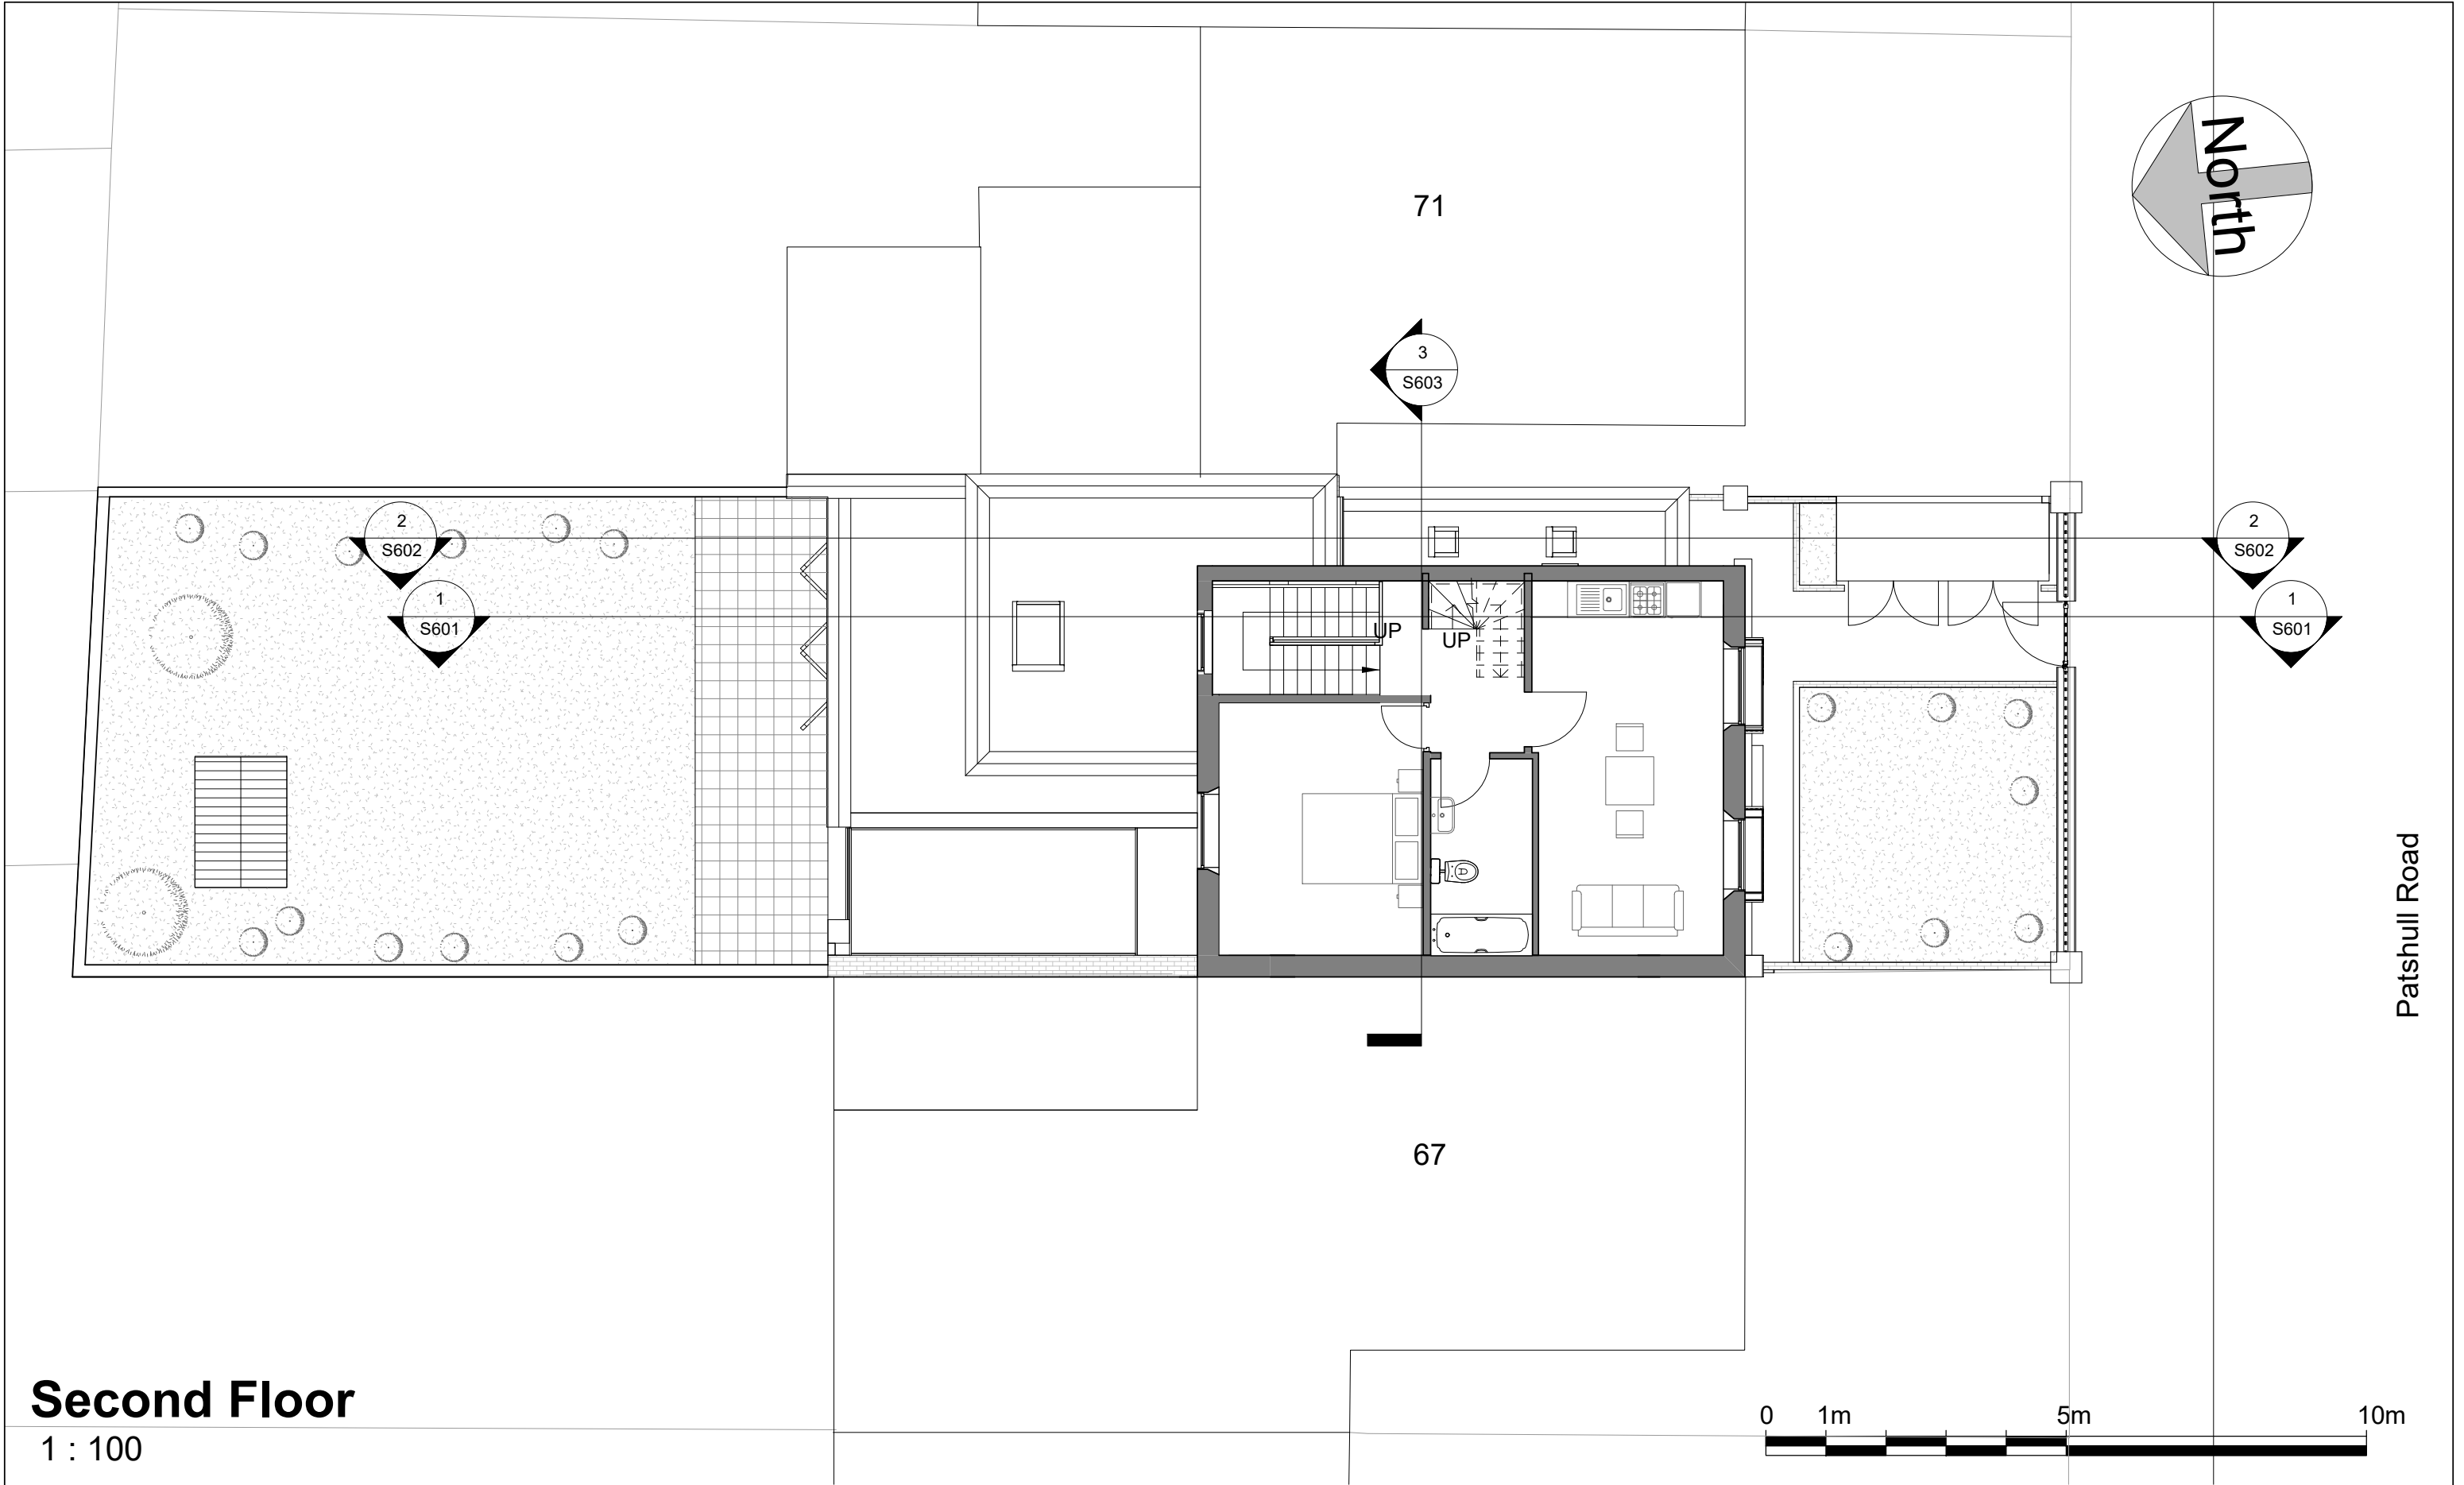

Second Floor


1 : 100

	No.	Description	Date	Benedetto Litteri Architect				PROJECT	69 Patshull Road		CLIENT Riccardo Calzavara			
	A	Sections added	04.12.22					SHEET	Existing_Second Floor	Date 10/2022	Project number Project Number	Scale (@ A3) 1 : 100		
				CODE	STATUS	SUITABILITY DESCRIPTION	PURPOSE OF ISSUE			Drawn by Author	DRAWING NUMBER P603	REV A		
										Checked by Checker				

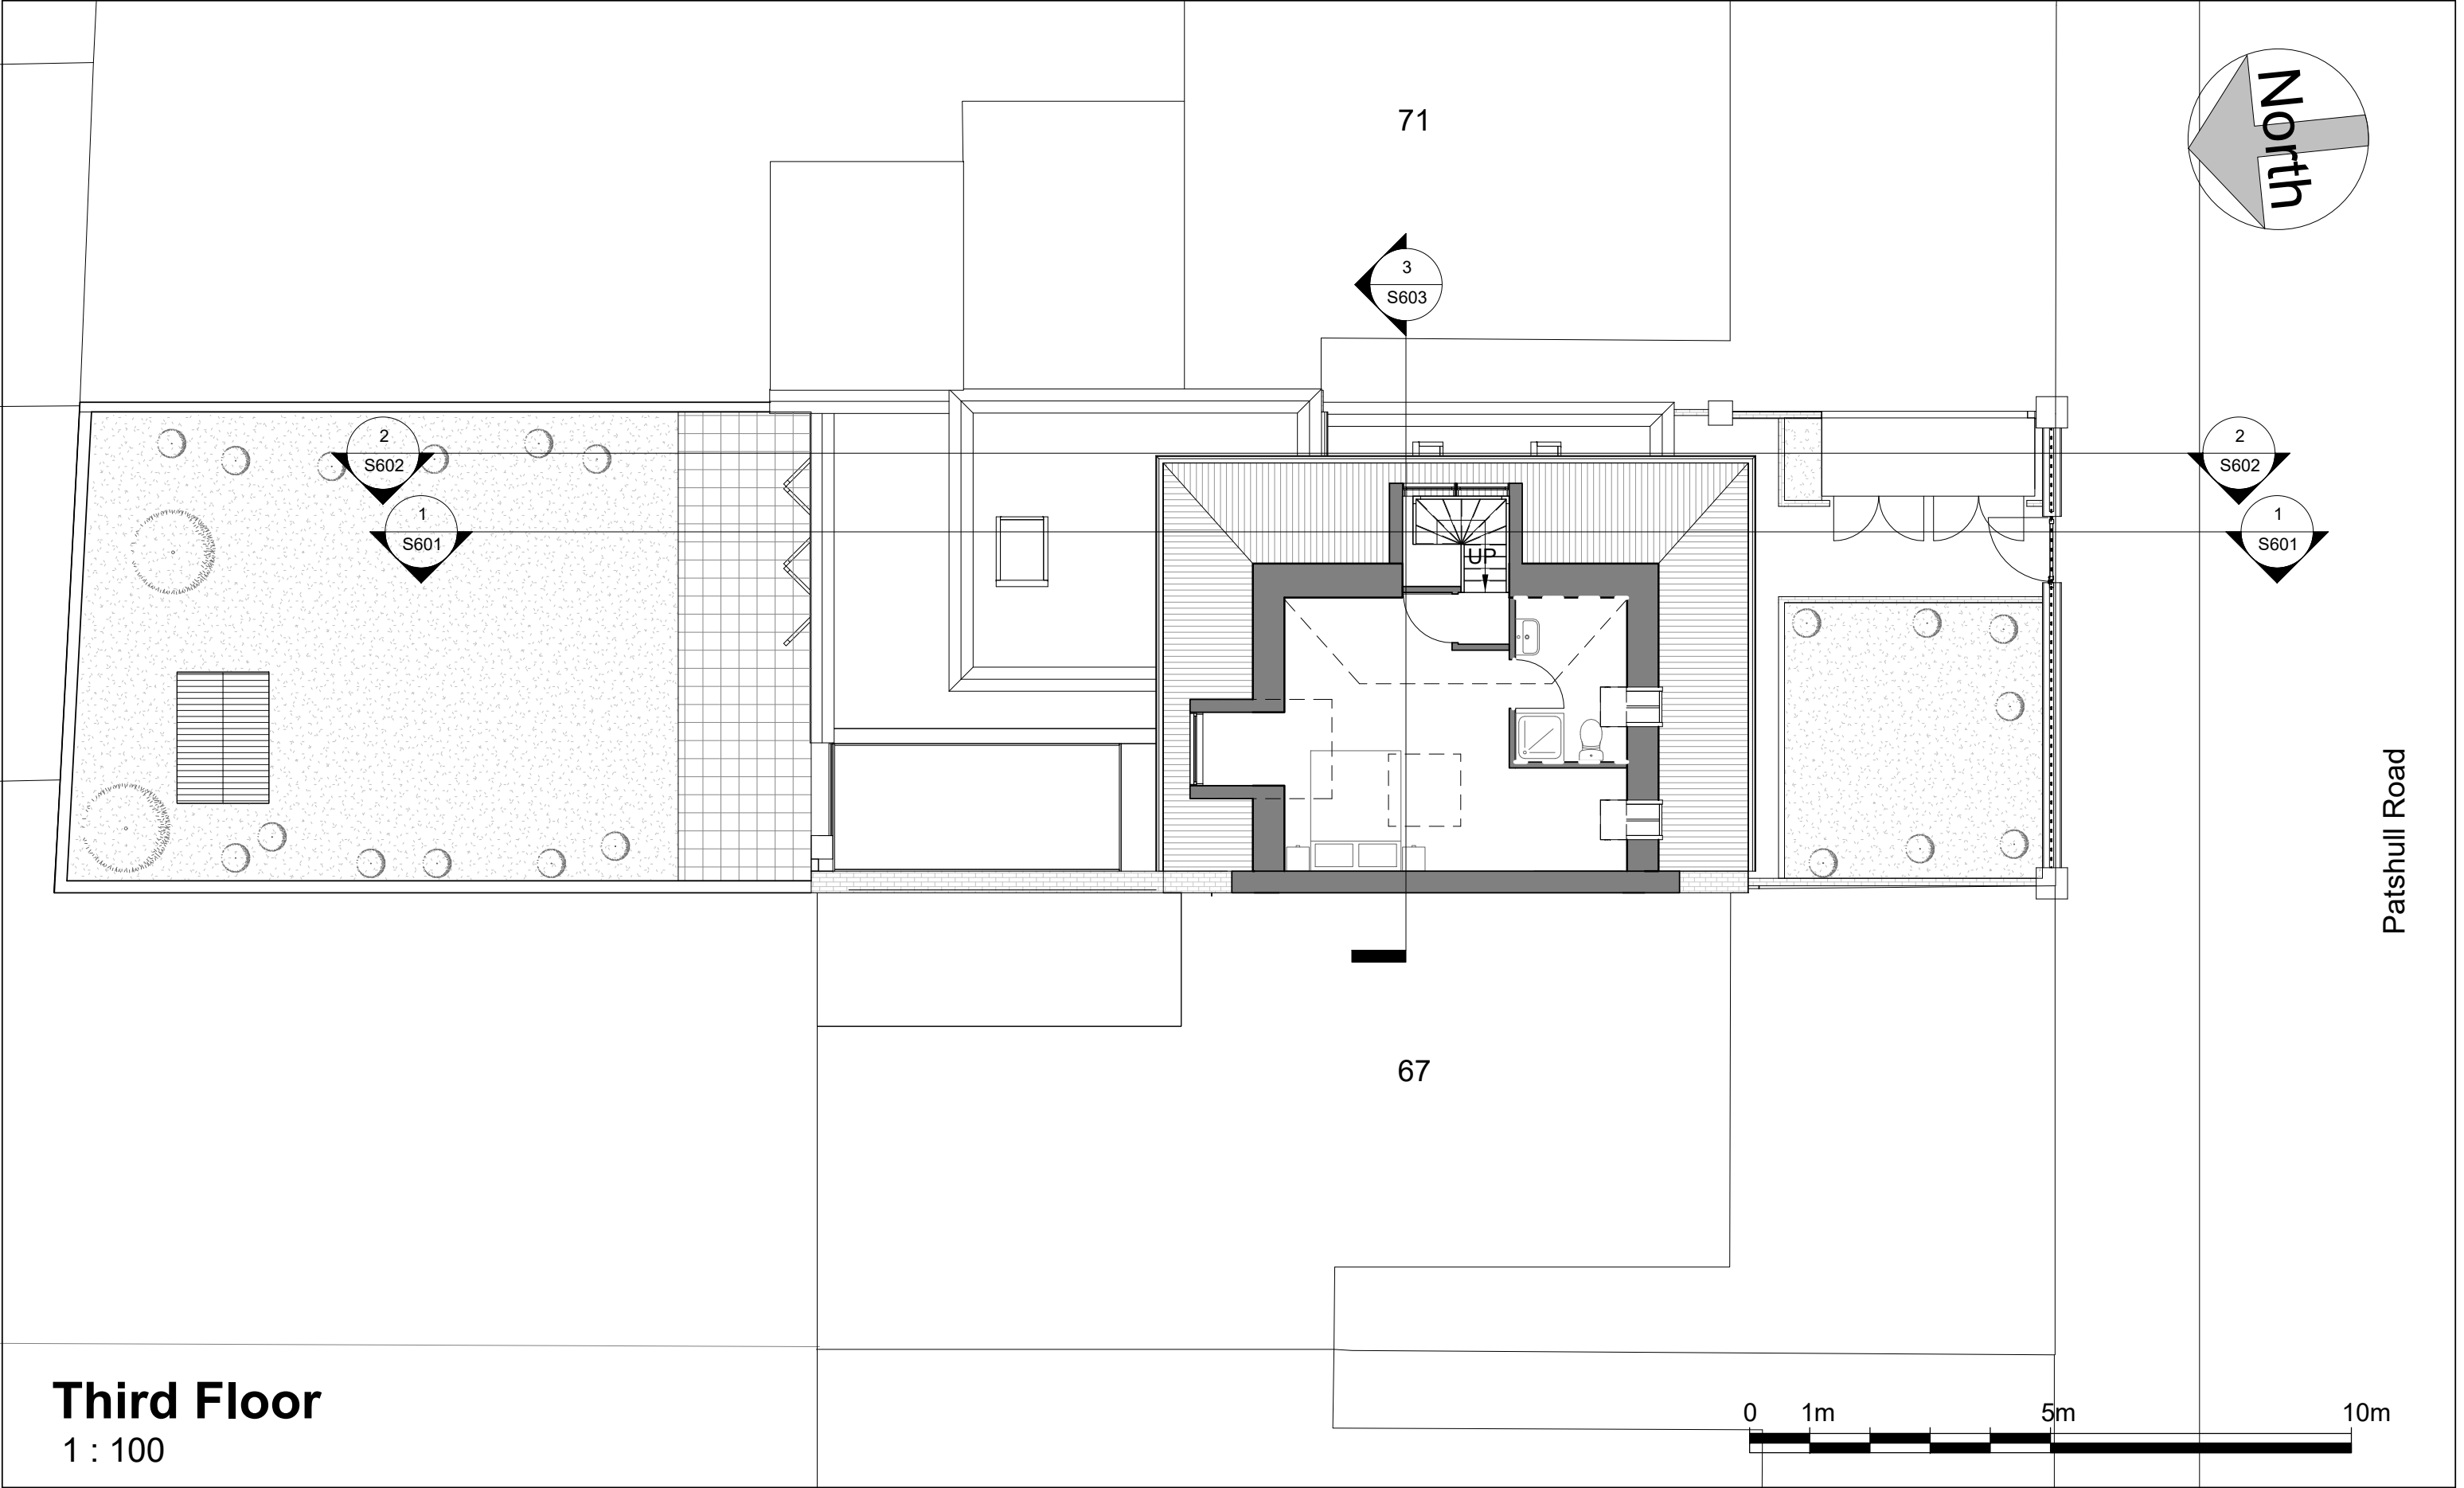


Third Floor
1 : 100

	No.	Description	Date	Benedetto Litteri Architect				PROJECT 69 Patshull Road		CLIENT Riccardo Calzavara		
	A	Sections added	04.12.22					SHEET Existing_Third Floor		Date 10/2022	Project number Project Number	Scale (@ A3) 1 : 100
				CODE	STATUS	SUITABILITY DESCRIPTION	PURPOSE OF ISSUE			Drawn by Author	DRAWING NUMBER P604	
										Checked by Checker		REV A


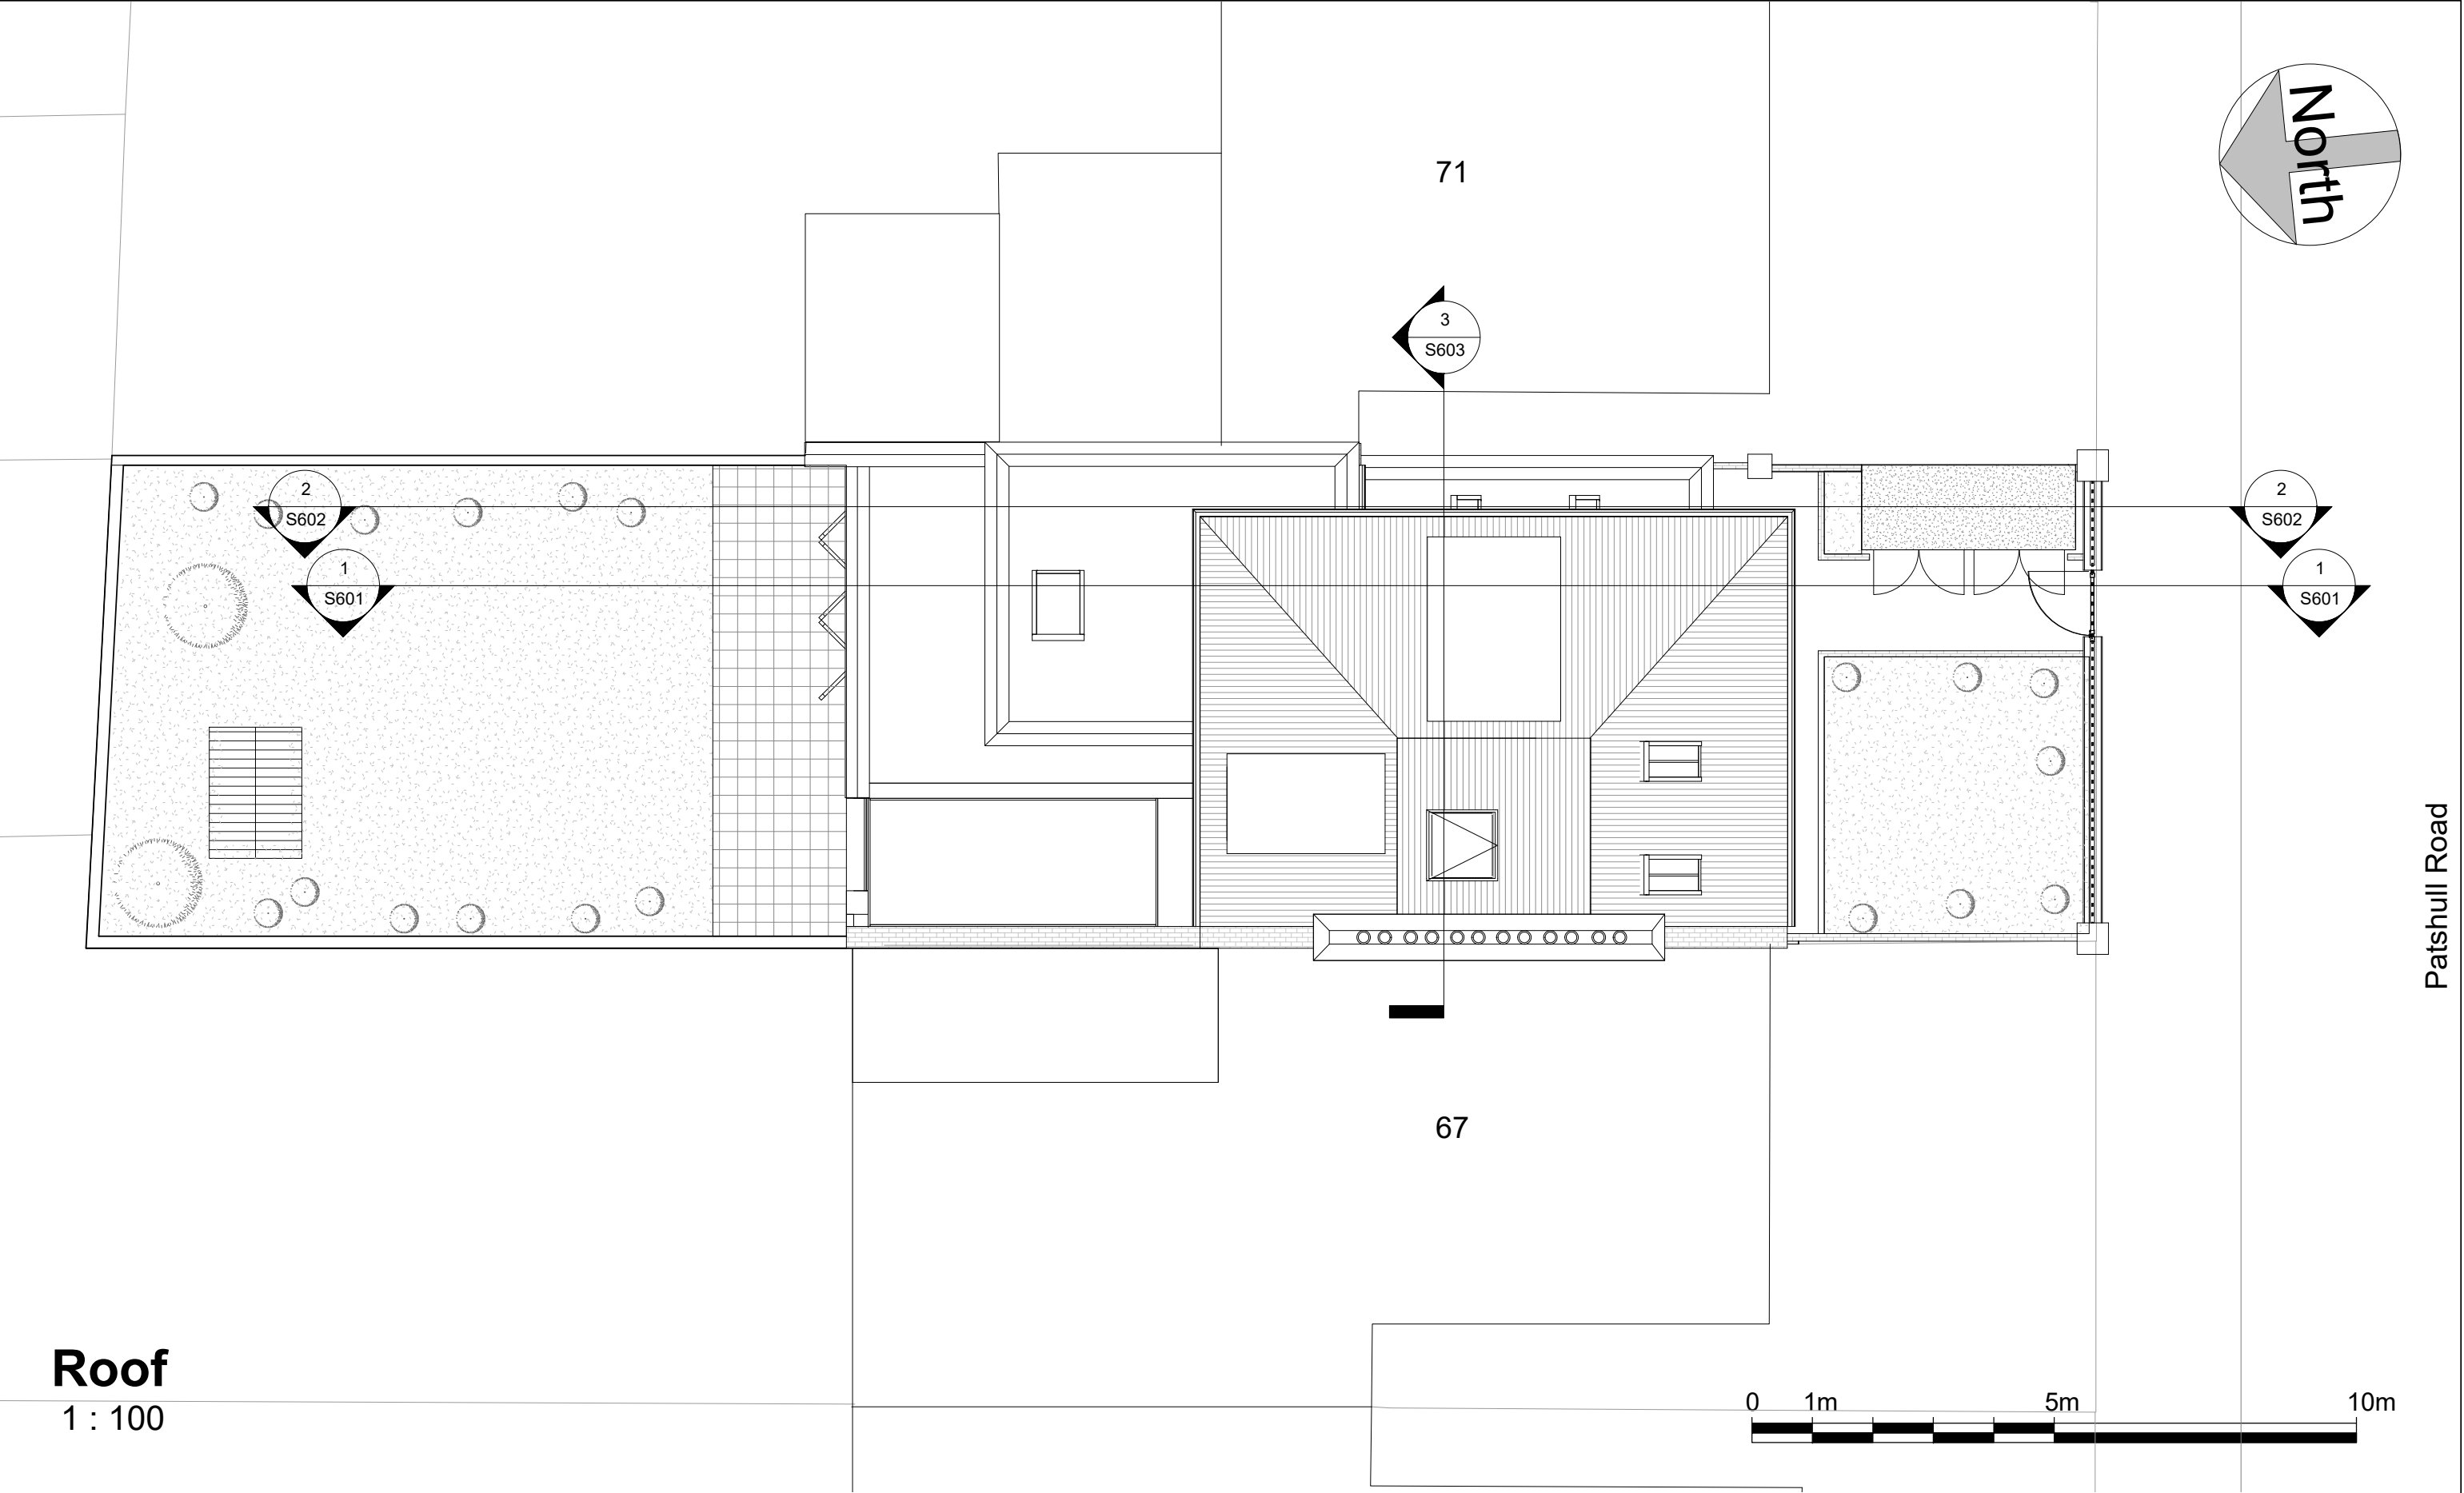


Roof
1 : 100



	No. Description Date			Benedetto Litteri Architect				PROJECT 69 Patshull Road		CLIENT Riccardo Calzavara		
	A	Sections added	04.12.22					SHEET Existing_Roof Plan		Date 10/2022	Project number Project Number	Scale (@ A3) 1 : 100
				CODE	STATUS	SUITABILITY DESCRIPTION	PURPOSE OF ISSUE			Drawn by Author	DRAWING NUMBER P605	REV A
										Checked by Checker		

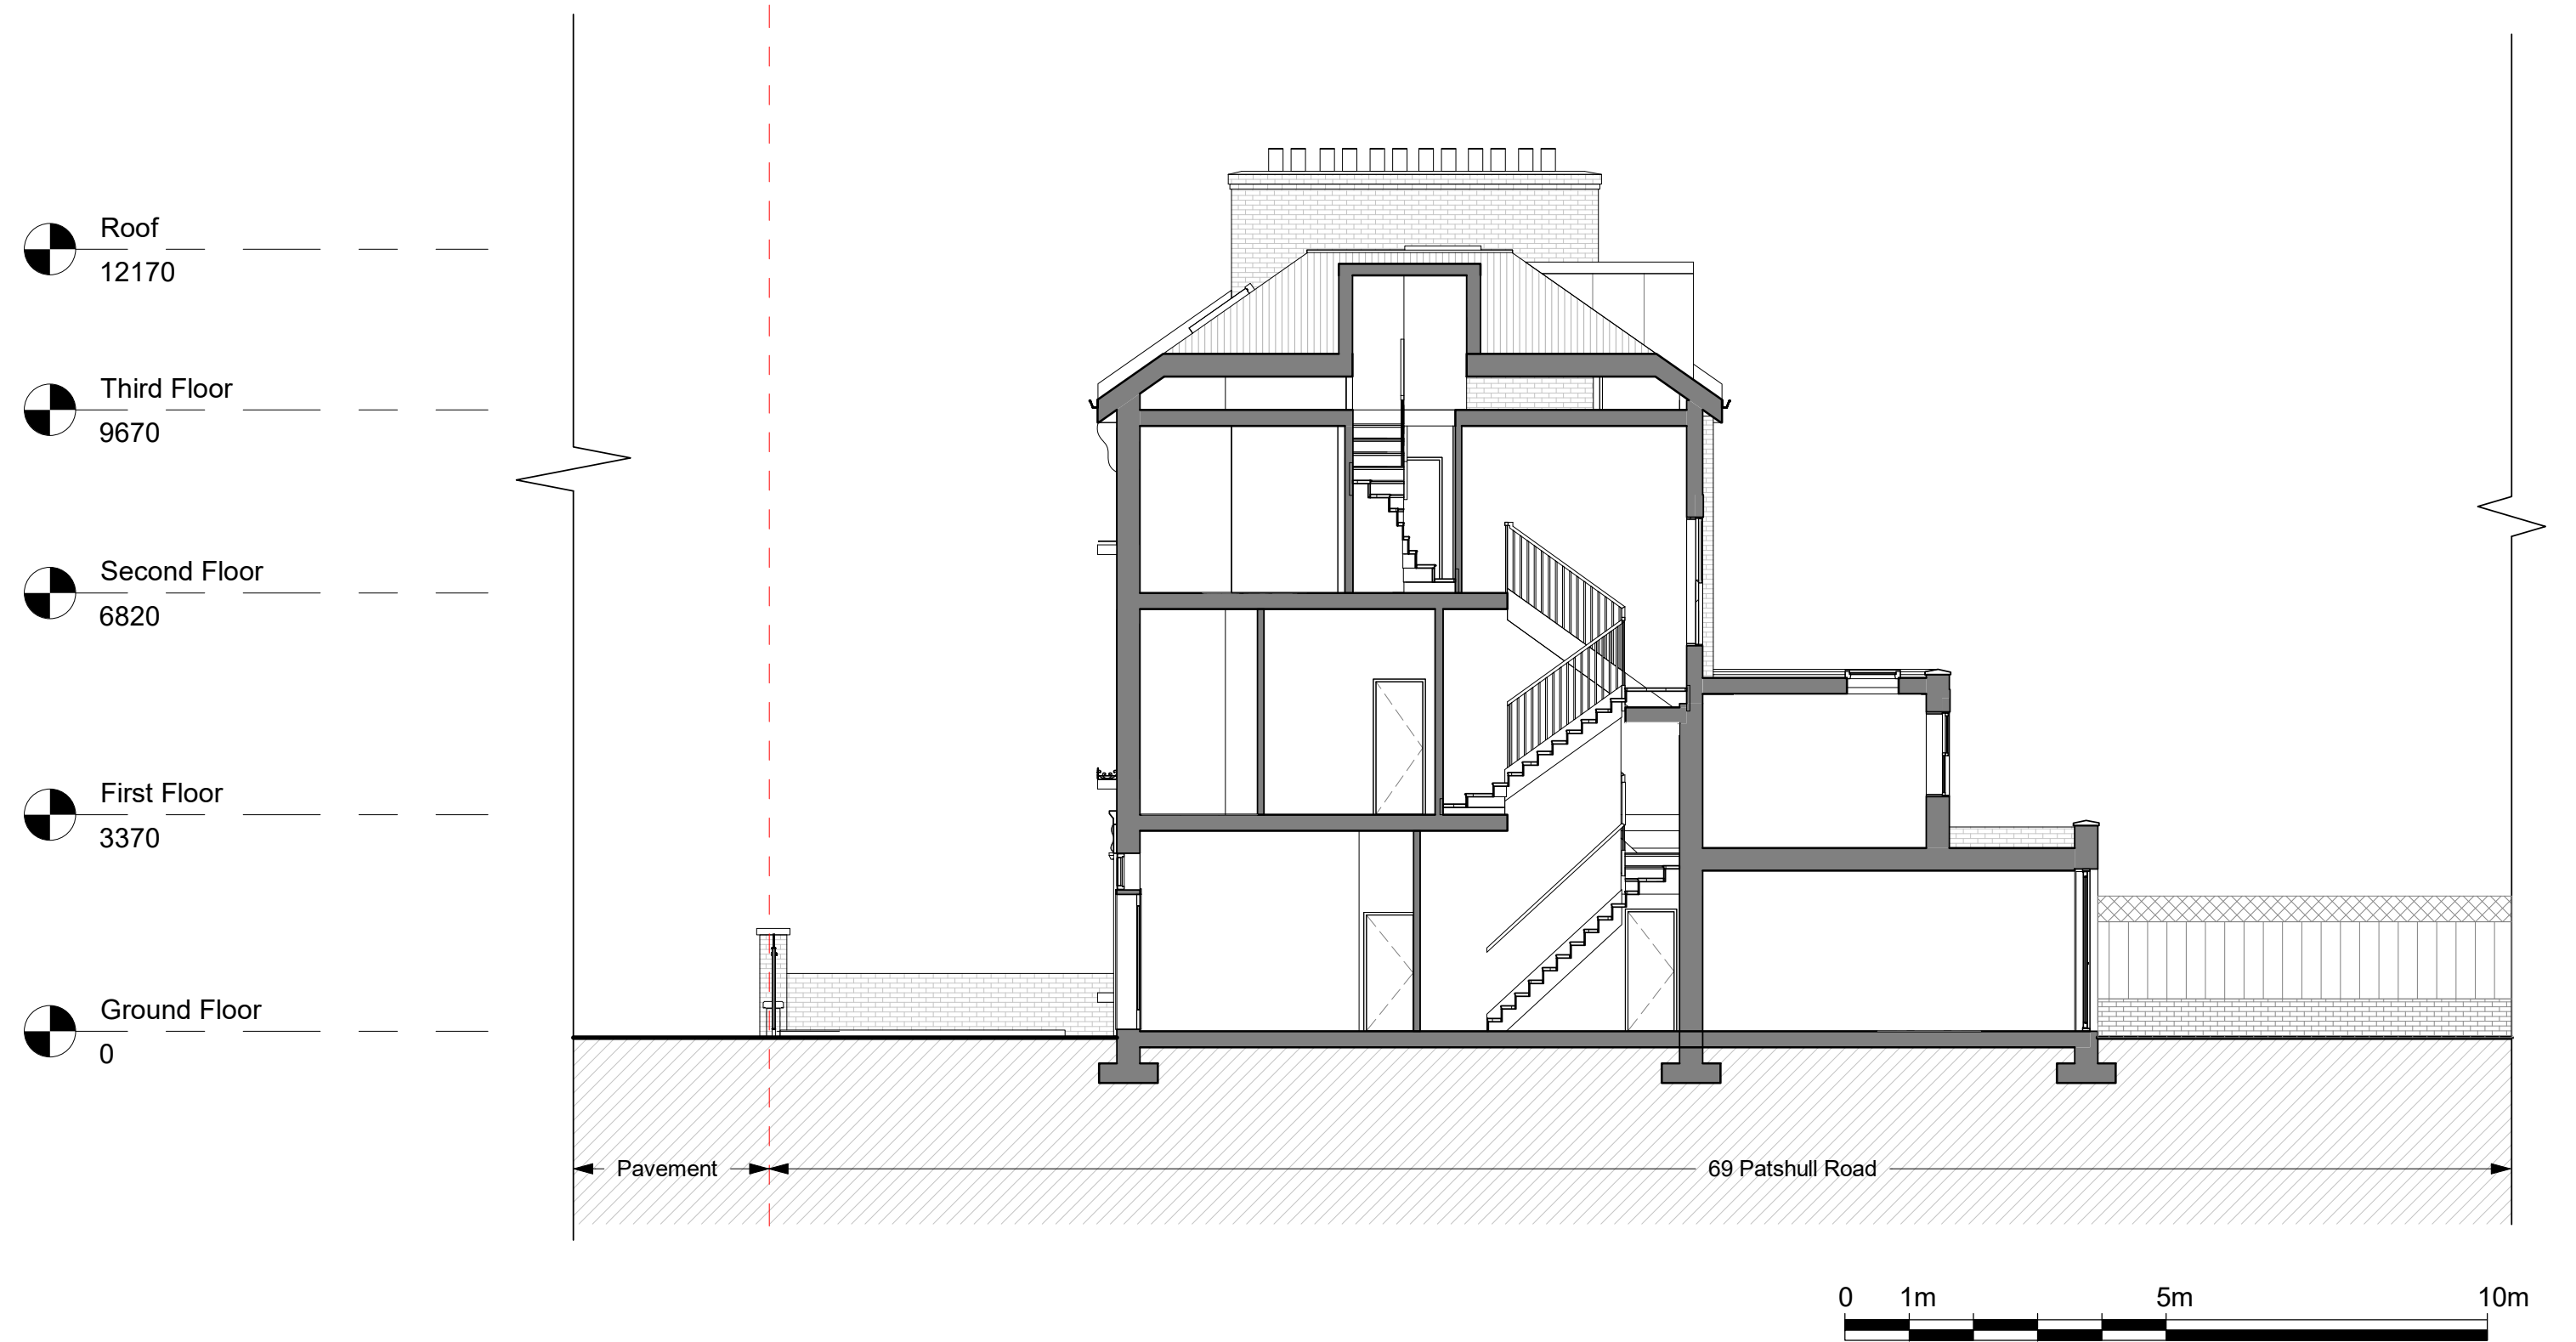

	No.	Description	Date	Benedetto Litteri Architect				PROJECT 69 Patshull Road		CLIENT Riccardo Calzavara		
								SHEET Existing_Section 1		Date 10/2022	Project number Project Number	Scale (@ A3) 1 : 100
				CODE	STATUS	SUITABILITY DESCRIPTION	PURPOSE OF ISSUE			Drawn by Author	DRAWING NUMBER S601	
										Checked by Checker		

 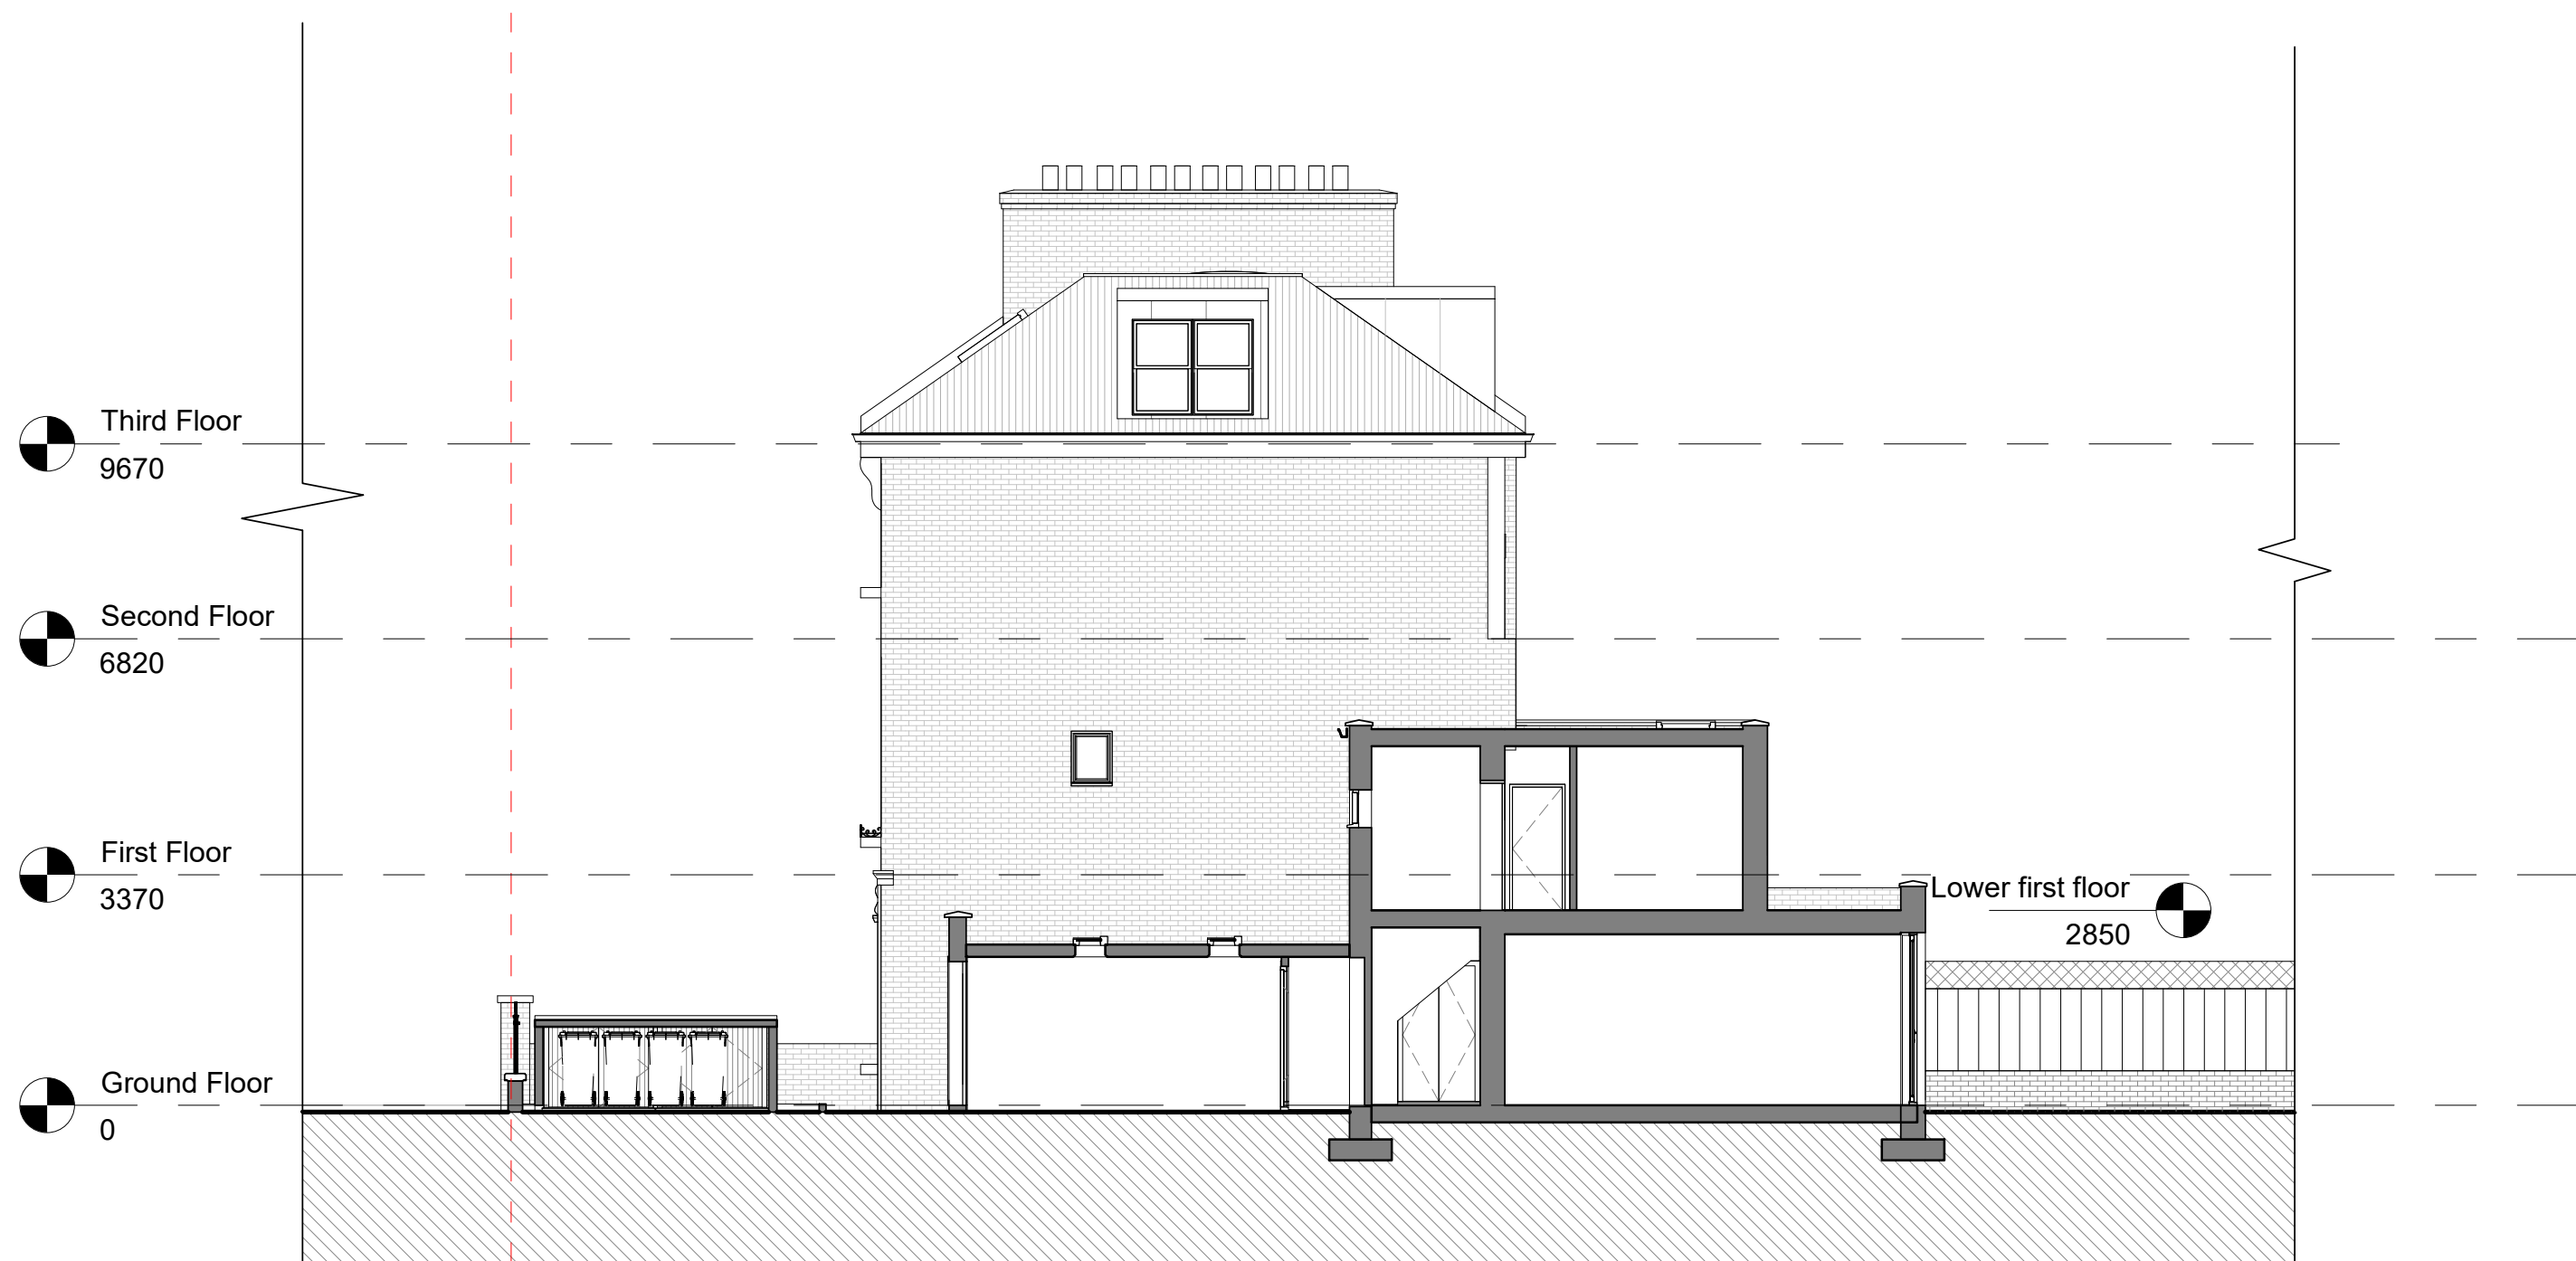

	No.	Description	Date	Benedetto Litteri Architect				PROJECT 69 Patshull Road		CLIENT Riccardo Calzavara		
								SHEET Existing Section 2		Date 10/2022	Project number Project Number	Scale (@ A3) 1 : 100
				CODE	STATUS	SUITABILITY DESCRIPTION	PURPOSE OF ISSUE			Drawn by Author	DRAWING NUMBER S602	
										Checked by Checker		REV

 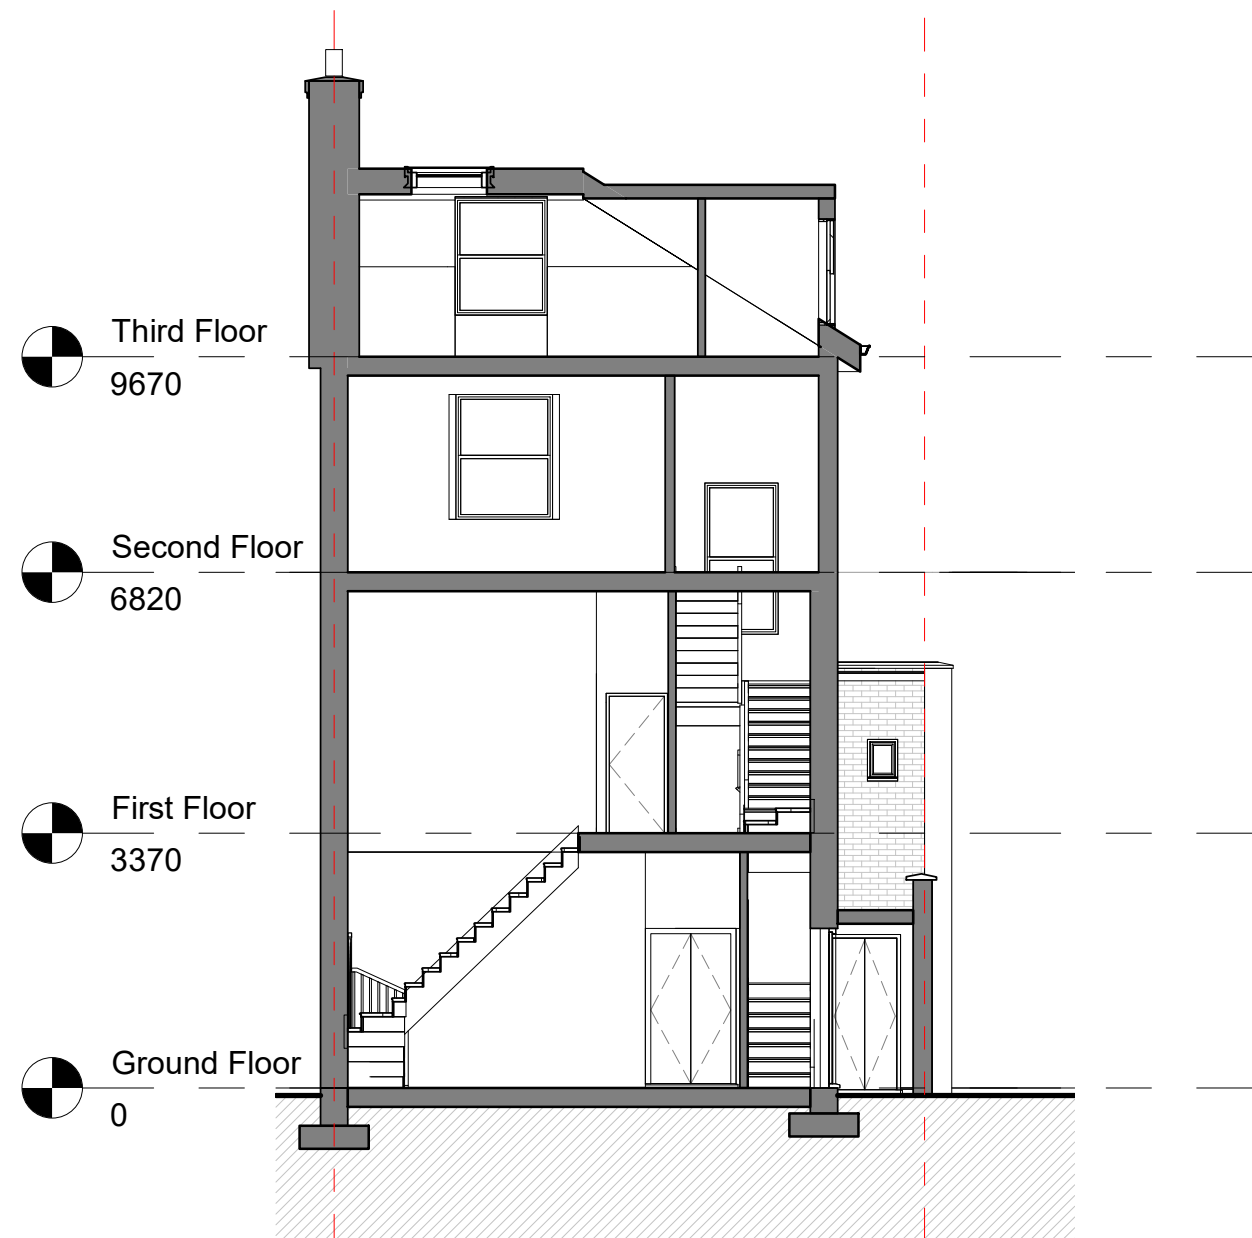


No.	Description	Date

Benedetto Litteri Architect			
CODE	STATUS	SUITABILITY DESCRIPTION	PURPOSE OF ISSUE

PROJECT	69 Patshull Road
SHEET	Existing Section 3

CLIENT			Riccardo Calzavara
Date	Project number	Scale (@ A3)	
10/2022	Project Number	1 : 100	
Drawn by	DRAWING NUMBER		REV
Author	S603		
Checked by			
Checker			

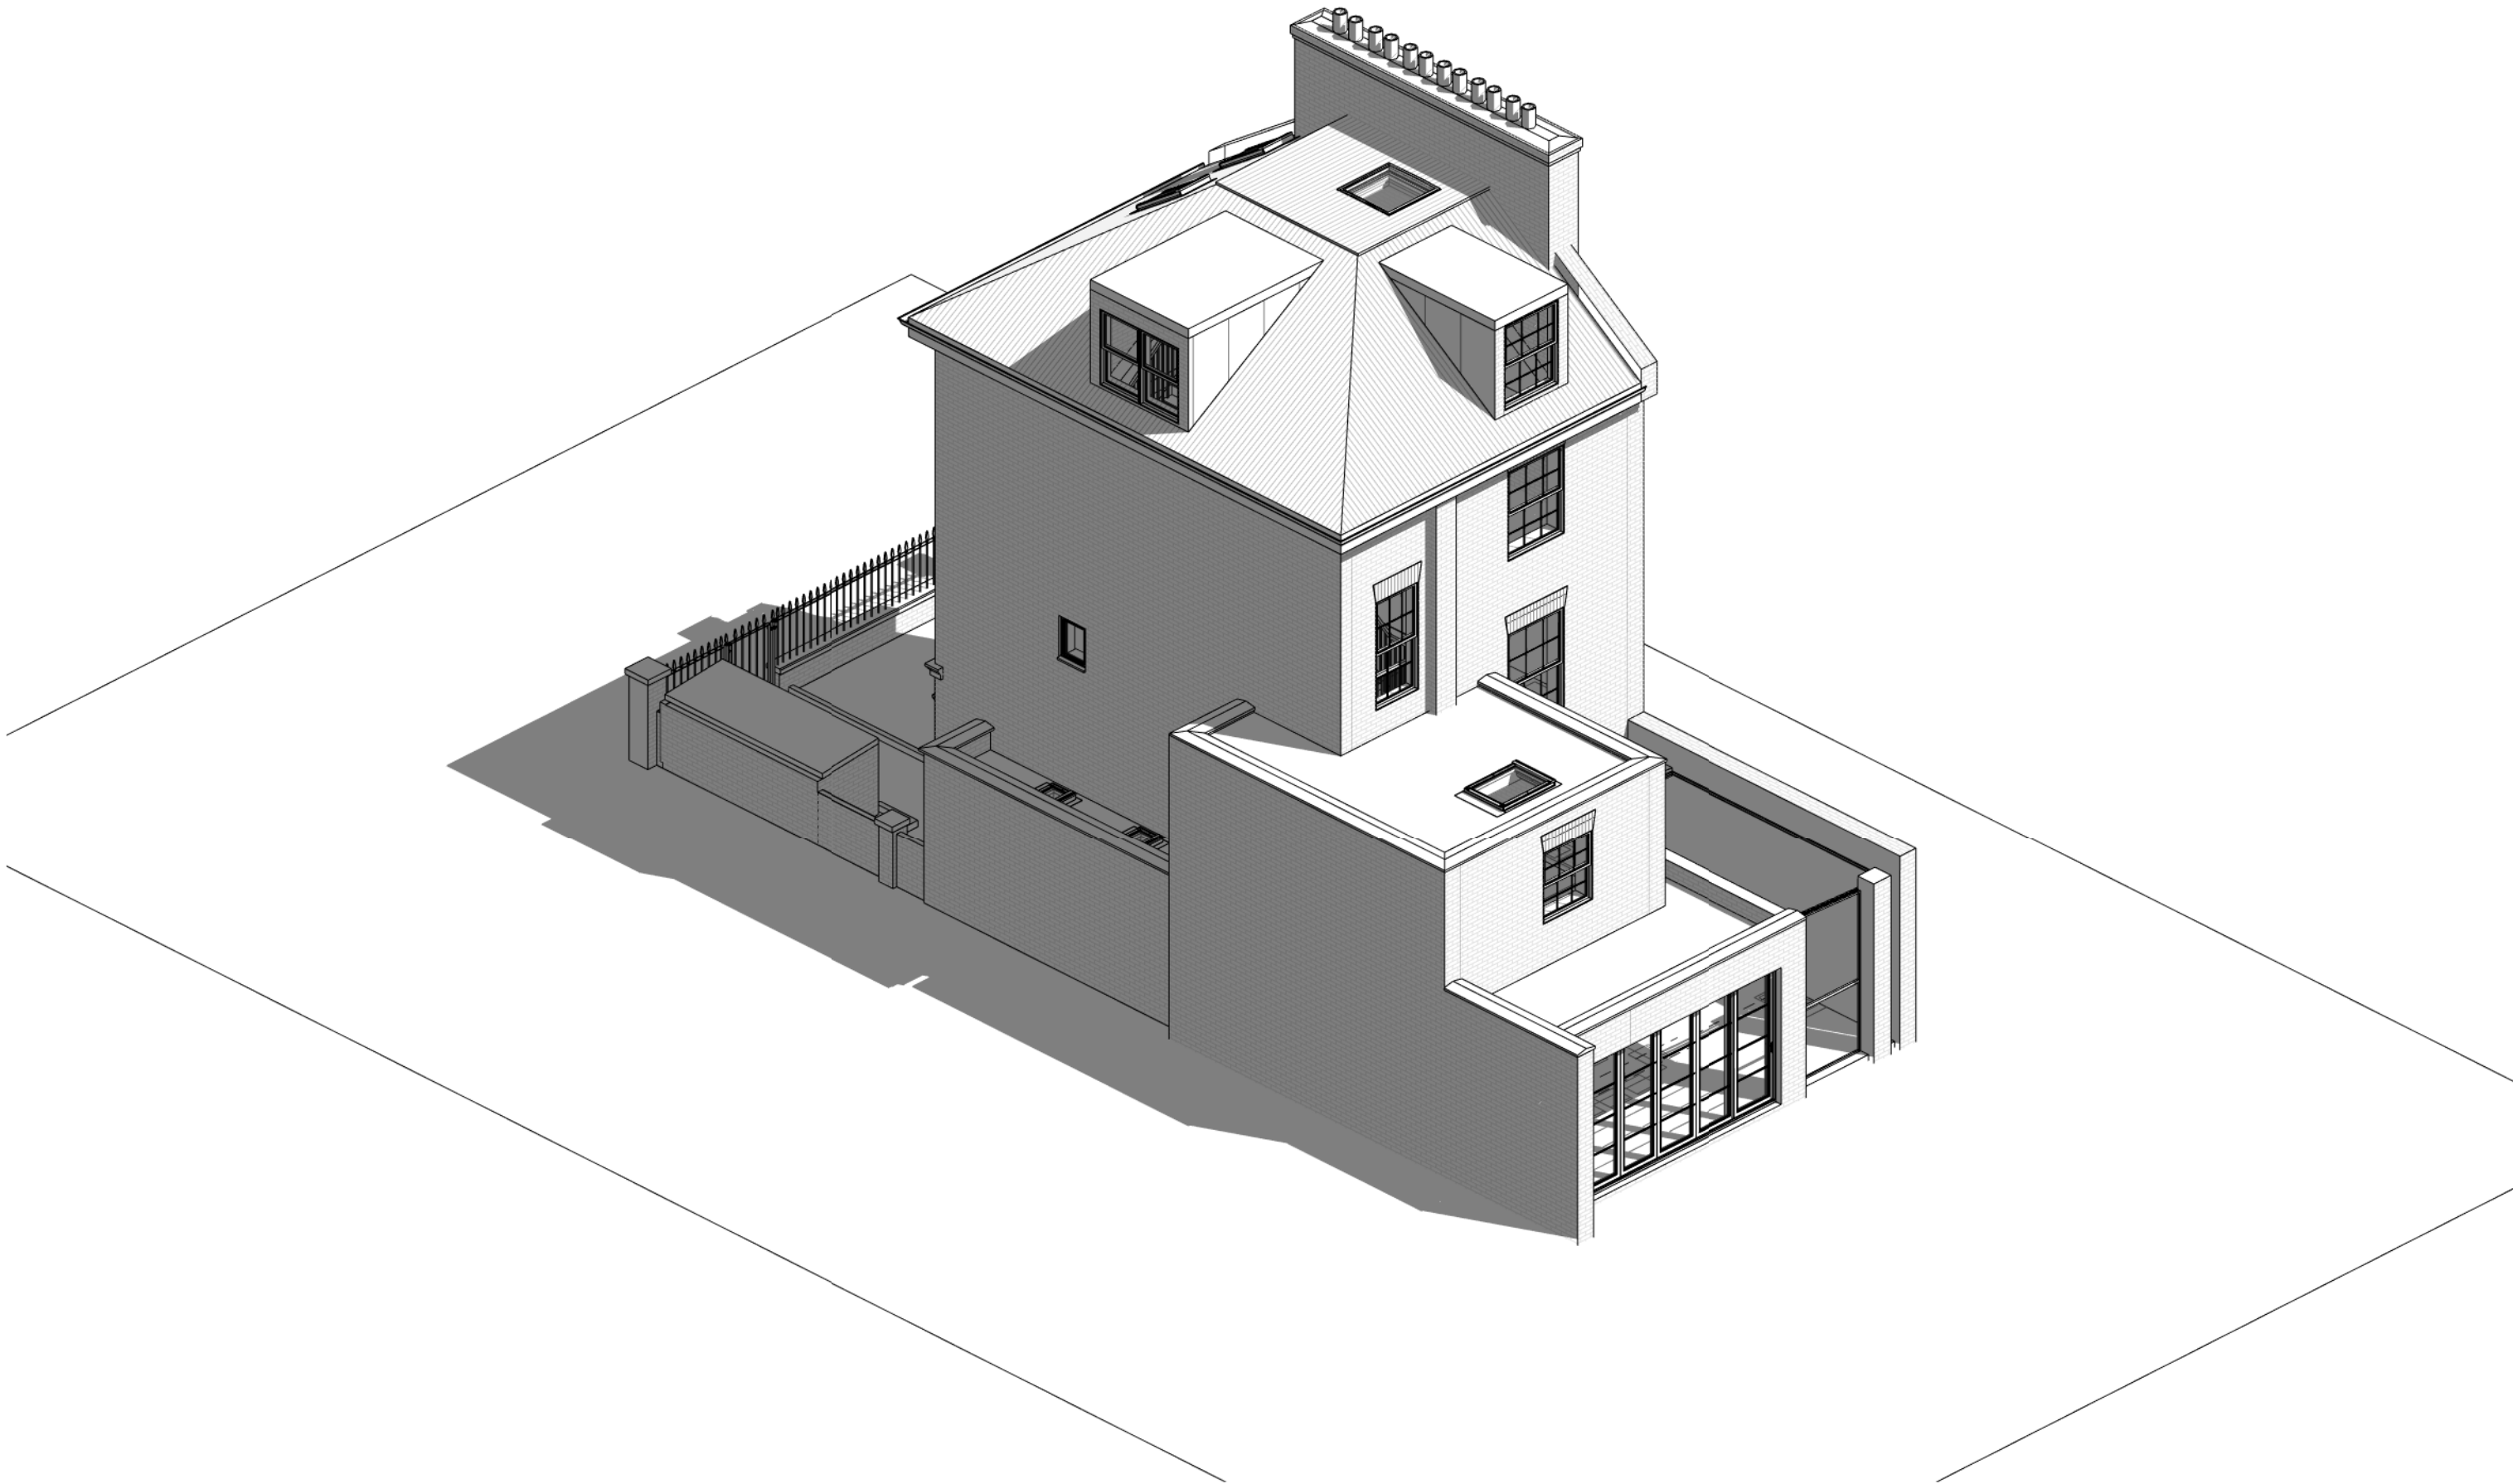

	No.	Description	Date	Benedetto Litteri Architect				PROJECT 69 Patshull Road		CLIENT Riccardo Calzavara		
								SHEET Existing 3D View		Date 10/2022	Project number Project Number	Scale (@ A3)
				CODE	STATUS	SUITABILITY DESCRIPTION	PURPOSE OF ISSUE			Drawn by Author	DRAWING NUMBER	
										Checked by Checker	V601	REV