

Roof  
12170

Third Floor  
9670

Second Floor  
6820

First Floor  
3370


Ground Floor  
0



67

69 Patshull Road

71

 


No.	Description	Date

Benedetto Litteri Architect			
CODE	STATUS	SUITABILITY DESCRIPTION	PURPOSE OF ISSUE

PROJECT	69 Patshull Road
SHEET	Proposed Front Elevation

CLIENT	Riccardo Calzavara		
Date 09/2022	Project number Project Number	Scale (@ A3) 1 : 100	
Drawn by Author	DRAWING NUMBER		REV
Checked by Checker	E701		

- Roof

12170
- Third Floor

9670
- Second Floor

6820
- First Floor

3370
- Ground Floor

0



	No.	Description	Date	Benedetto Litteri Architect				PROJECT 69 Patshull Road		CLIENT Riccardo Calzavara		
								SHEET Proposed Rear Elevation		Date 09/2022	Project number Project Number	Scale (@ A3) 1 : 100
				CODE	STATUS	SUITABILITY DESCRIPTION	PURPOSE OF ISSUE			Drawn by Author	DRAWING NUMBER E702	
										Checked by Checker		REV




Roof  
12170

Third Floor  
9670

Second Floor  
6820

First Floor  
3370

Ground Floor  
0

  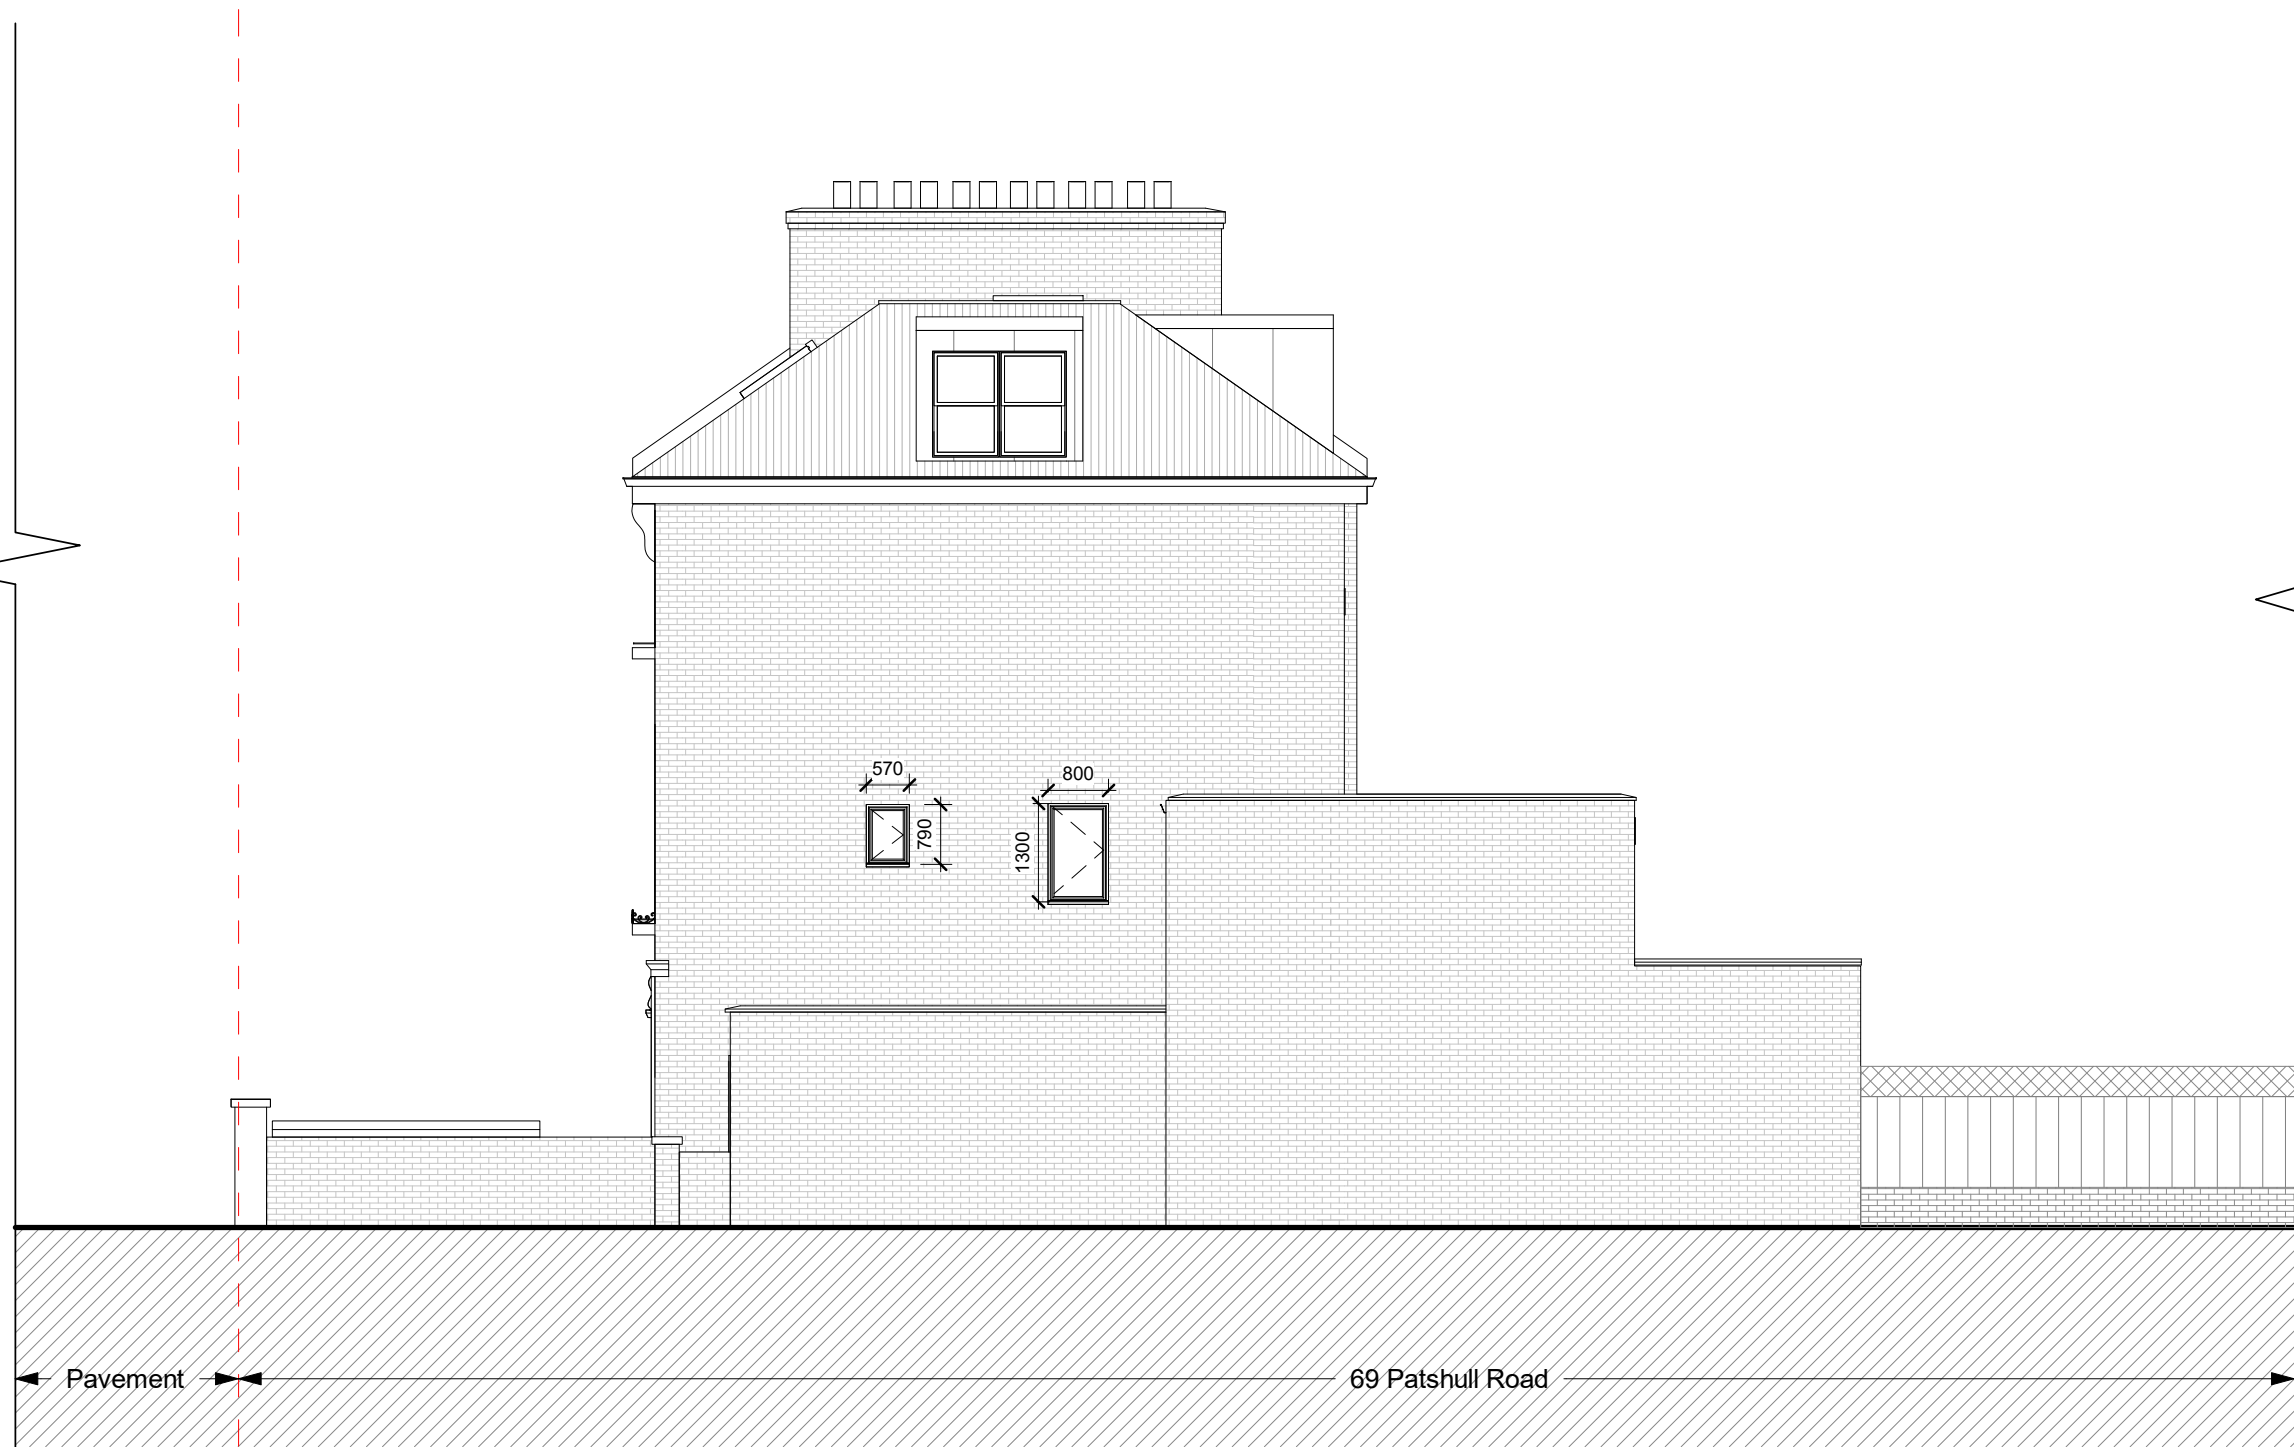


No.	Description	Date

Benedetto Litteri Architect			
CODE	STATUS	SUITABILITY DESCRIPTION	PURPOSE OF ISSUE


PROJECT	69 Patshull Road
SHEET	Proposed_Side Elevation

CLIENT Riccardo Calzavara		
Date 09/2022	Project number Project Number	Scale (@ A3) 1 : 100
Drawn by Author	DRAWING NUMBER E703	REV
Checked by Checker		

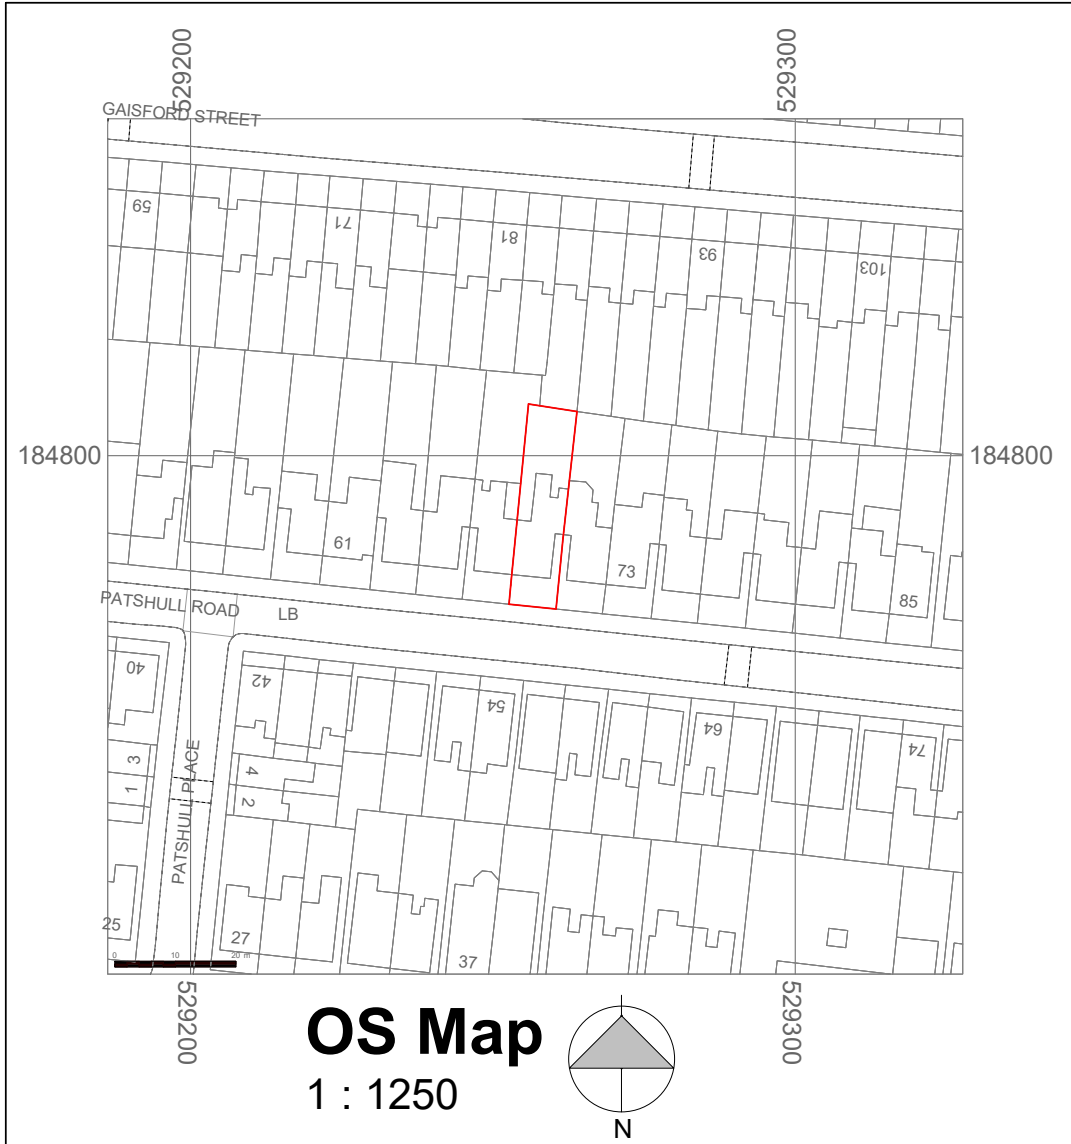


Property Boundary

- 1 Unit 1
- 2 Unit 2
- 3 Garden
- 4 Roof Light
- 5 Shed
- 6 Refuse bins
- 7 Patio
- 8 Flat Roof

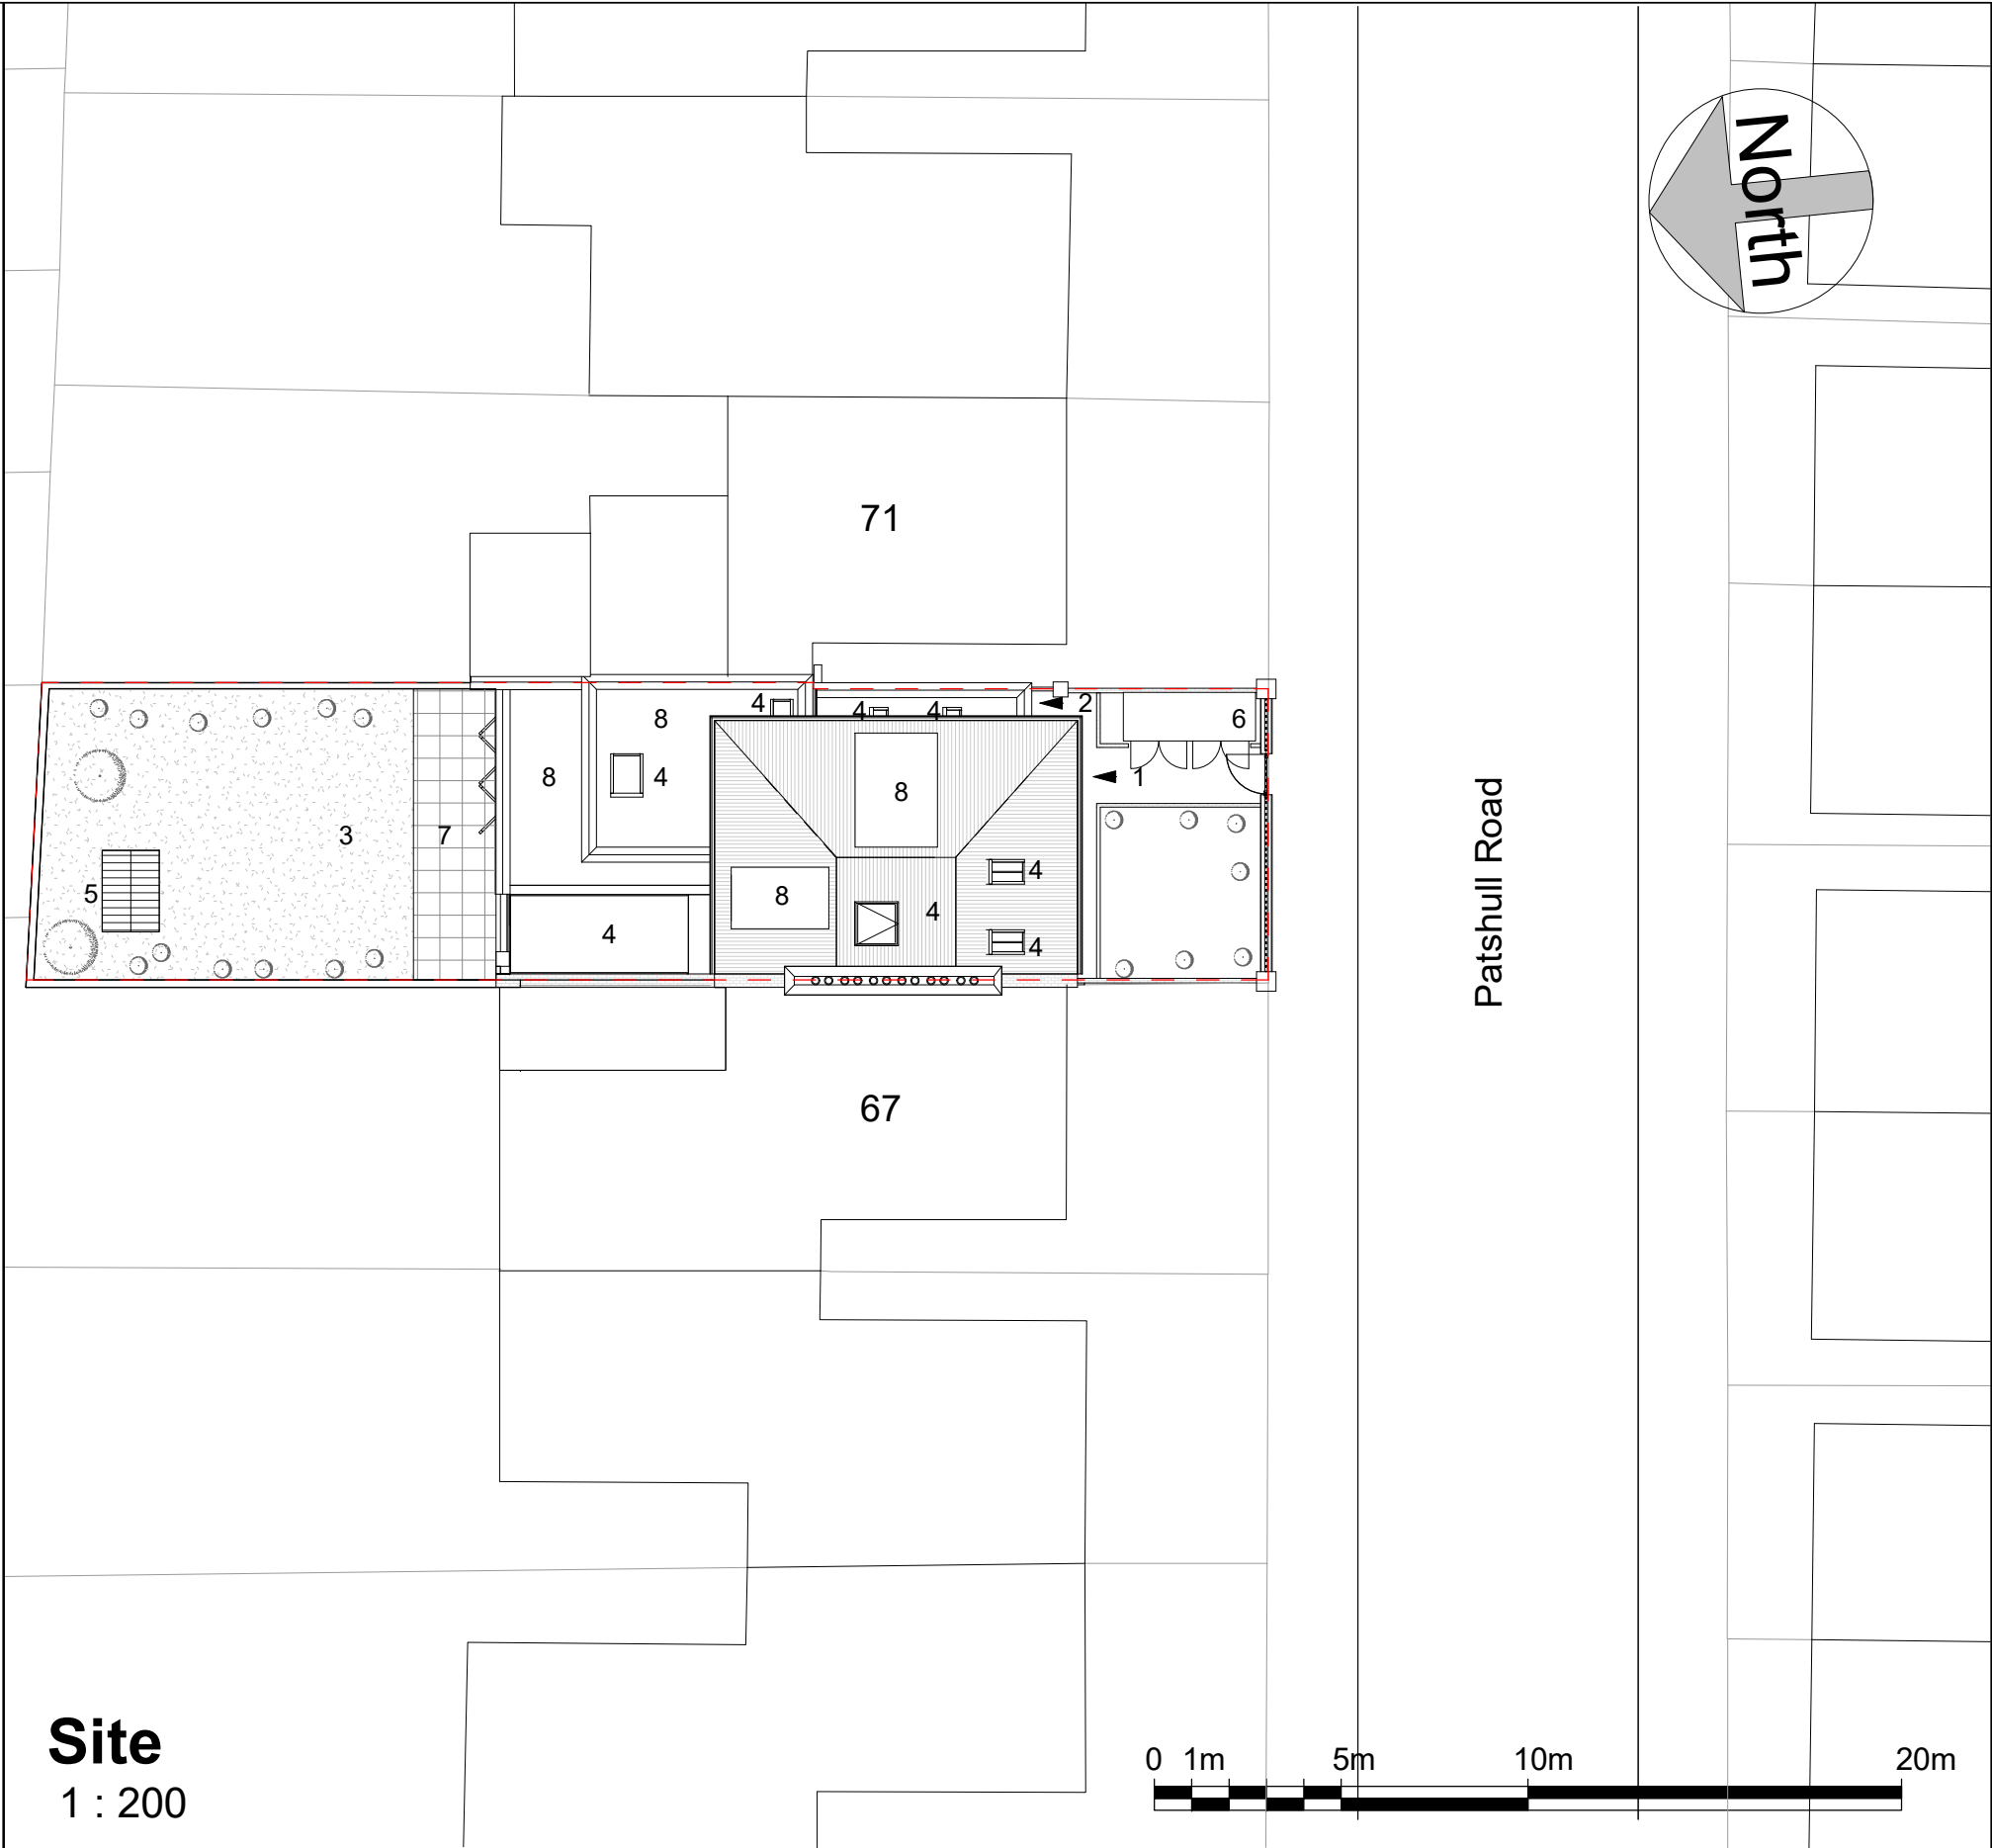


	No.	Description	Date	Benedetto Litteri Architect				PROJECT	69 Patshull Road		CLIENT Riccardo Calzavara			
								SHEET	Proposed_Location Plans		Date 09/2022	Project number Project Number	Scale (@ A3) As indicated	
											Drawn by BL	DRAWING NUMBER		REV
											Checked by BL	L701		

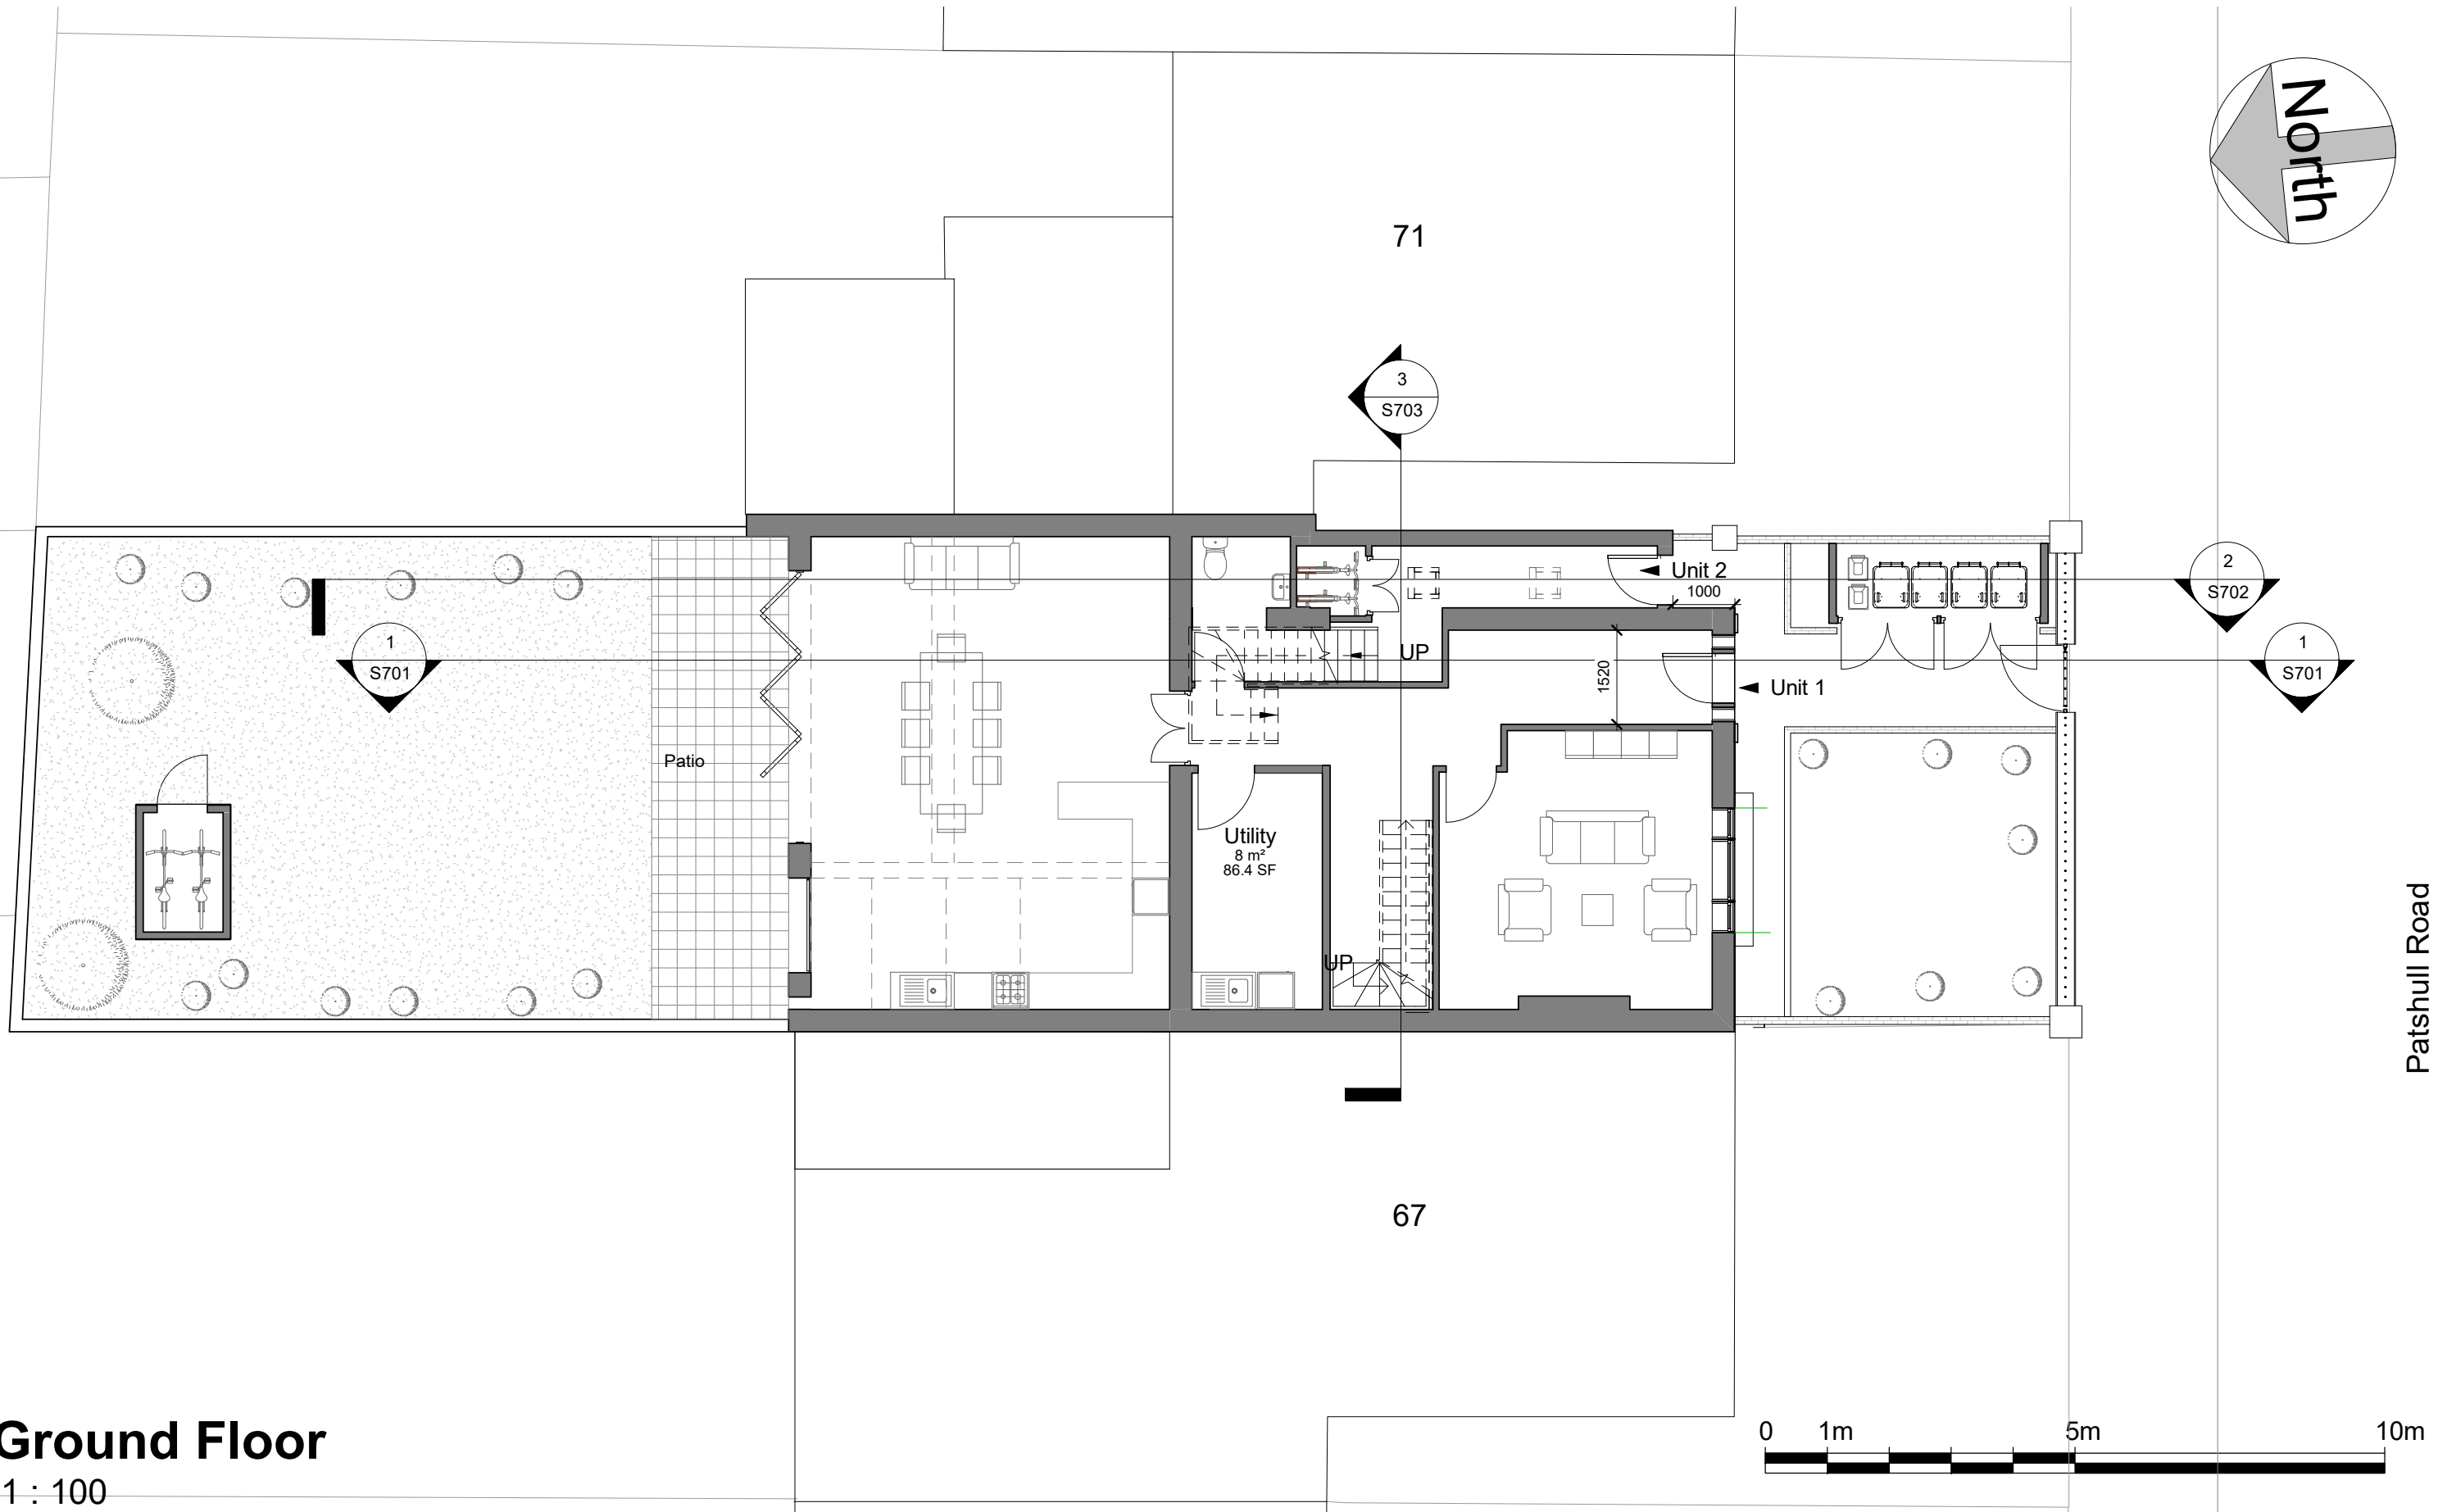


**Ground Floor**  
1 : 100

No.	Description	Date
A	Sections added	04.12.22

Benedetto Litteri Architect				PROJECT 69 Patshull Road		CLIENT Riccardo Calzavara		
				SHEET Proposed_Ground floor		Date 09/2022	Project number Project Number	Scale (@ A3) 1 : 100
CODE	STATUS	SUITABILITY DESCRIPTION	PURPOSE OF ISSUE			Drawn by BL	DRAWING NUMBER P701	
						Checked by BL		REV A

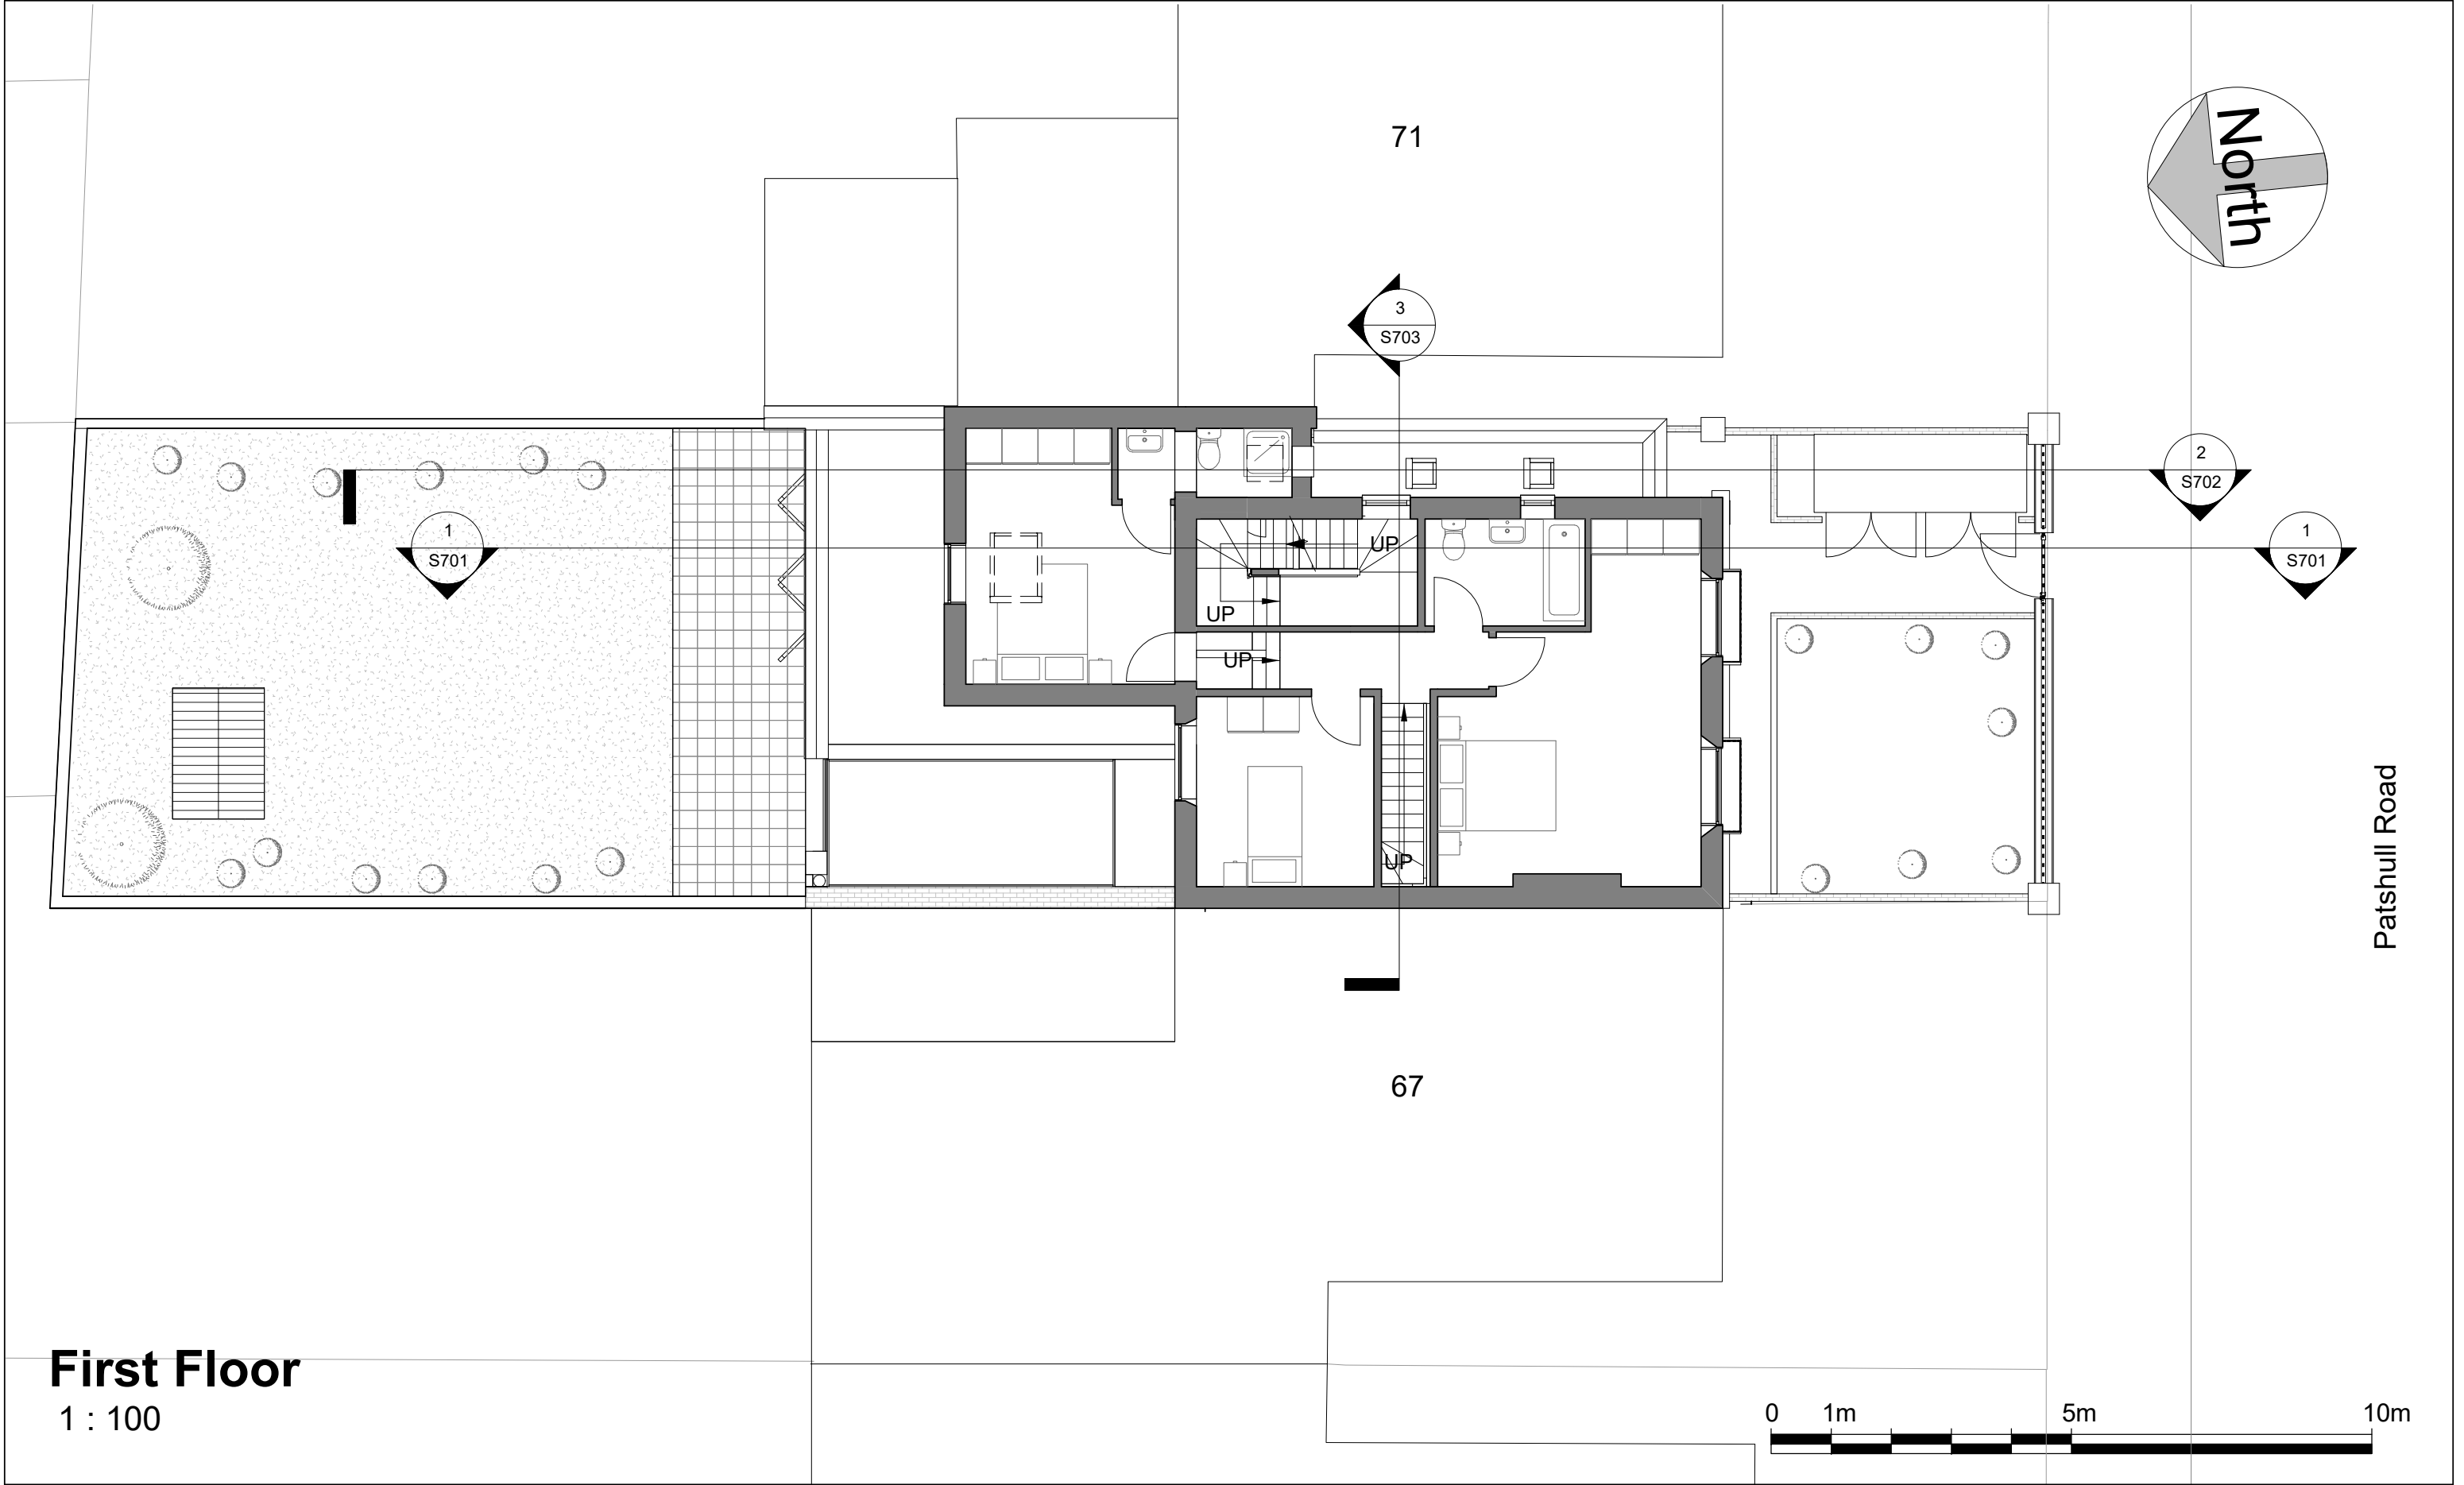

First Floor  
1 : 100

 


No.	Description	Date
A	Sections added	04.12.22

Benedetto Litteri Architect			
CODE	STATUS	SUITABILITY DESCRIPTION	PURPOSE OF ISSUE

PROJECT	69 Patshull Road
SHEET	Proposed_First Floor

CLIENT Riccardo Calzavara		
Date 09/2022	Project number Project Number	Scale (@ A3) 1 : 100
Drawn by Author	DRAWING NUMBER  P702	REV  A
Checked by Checker		

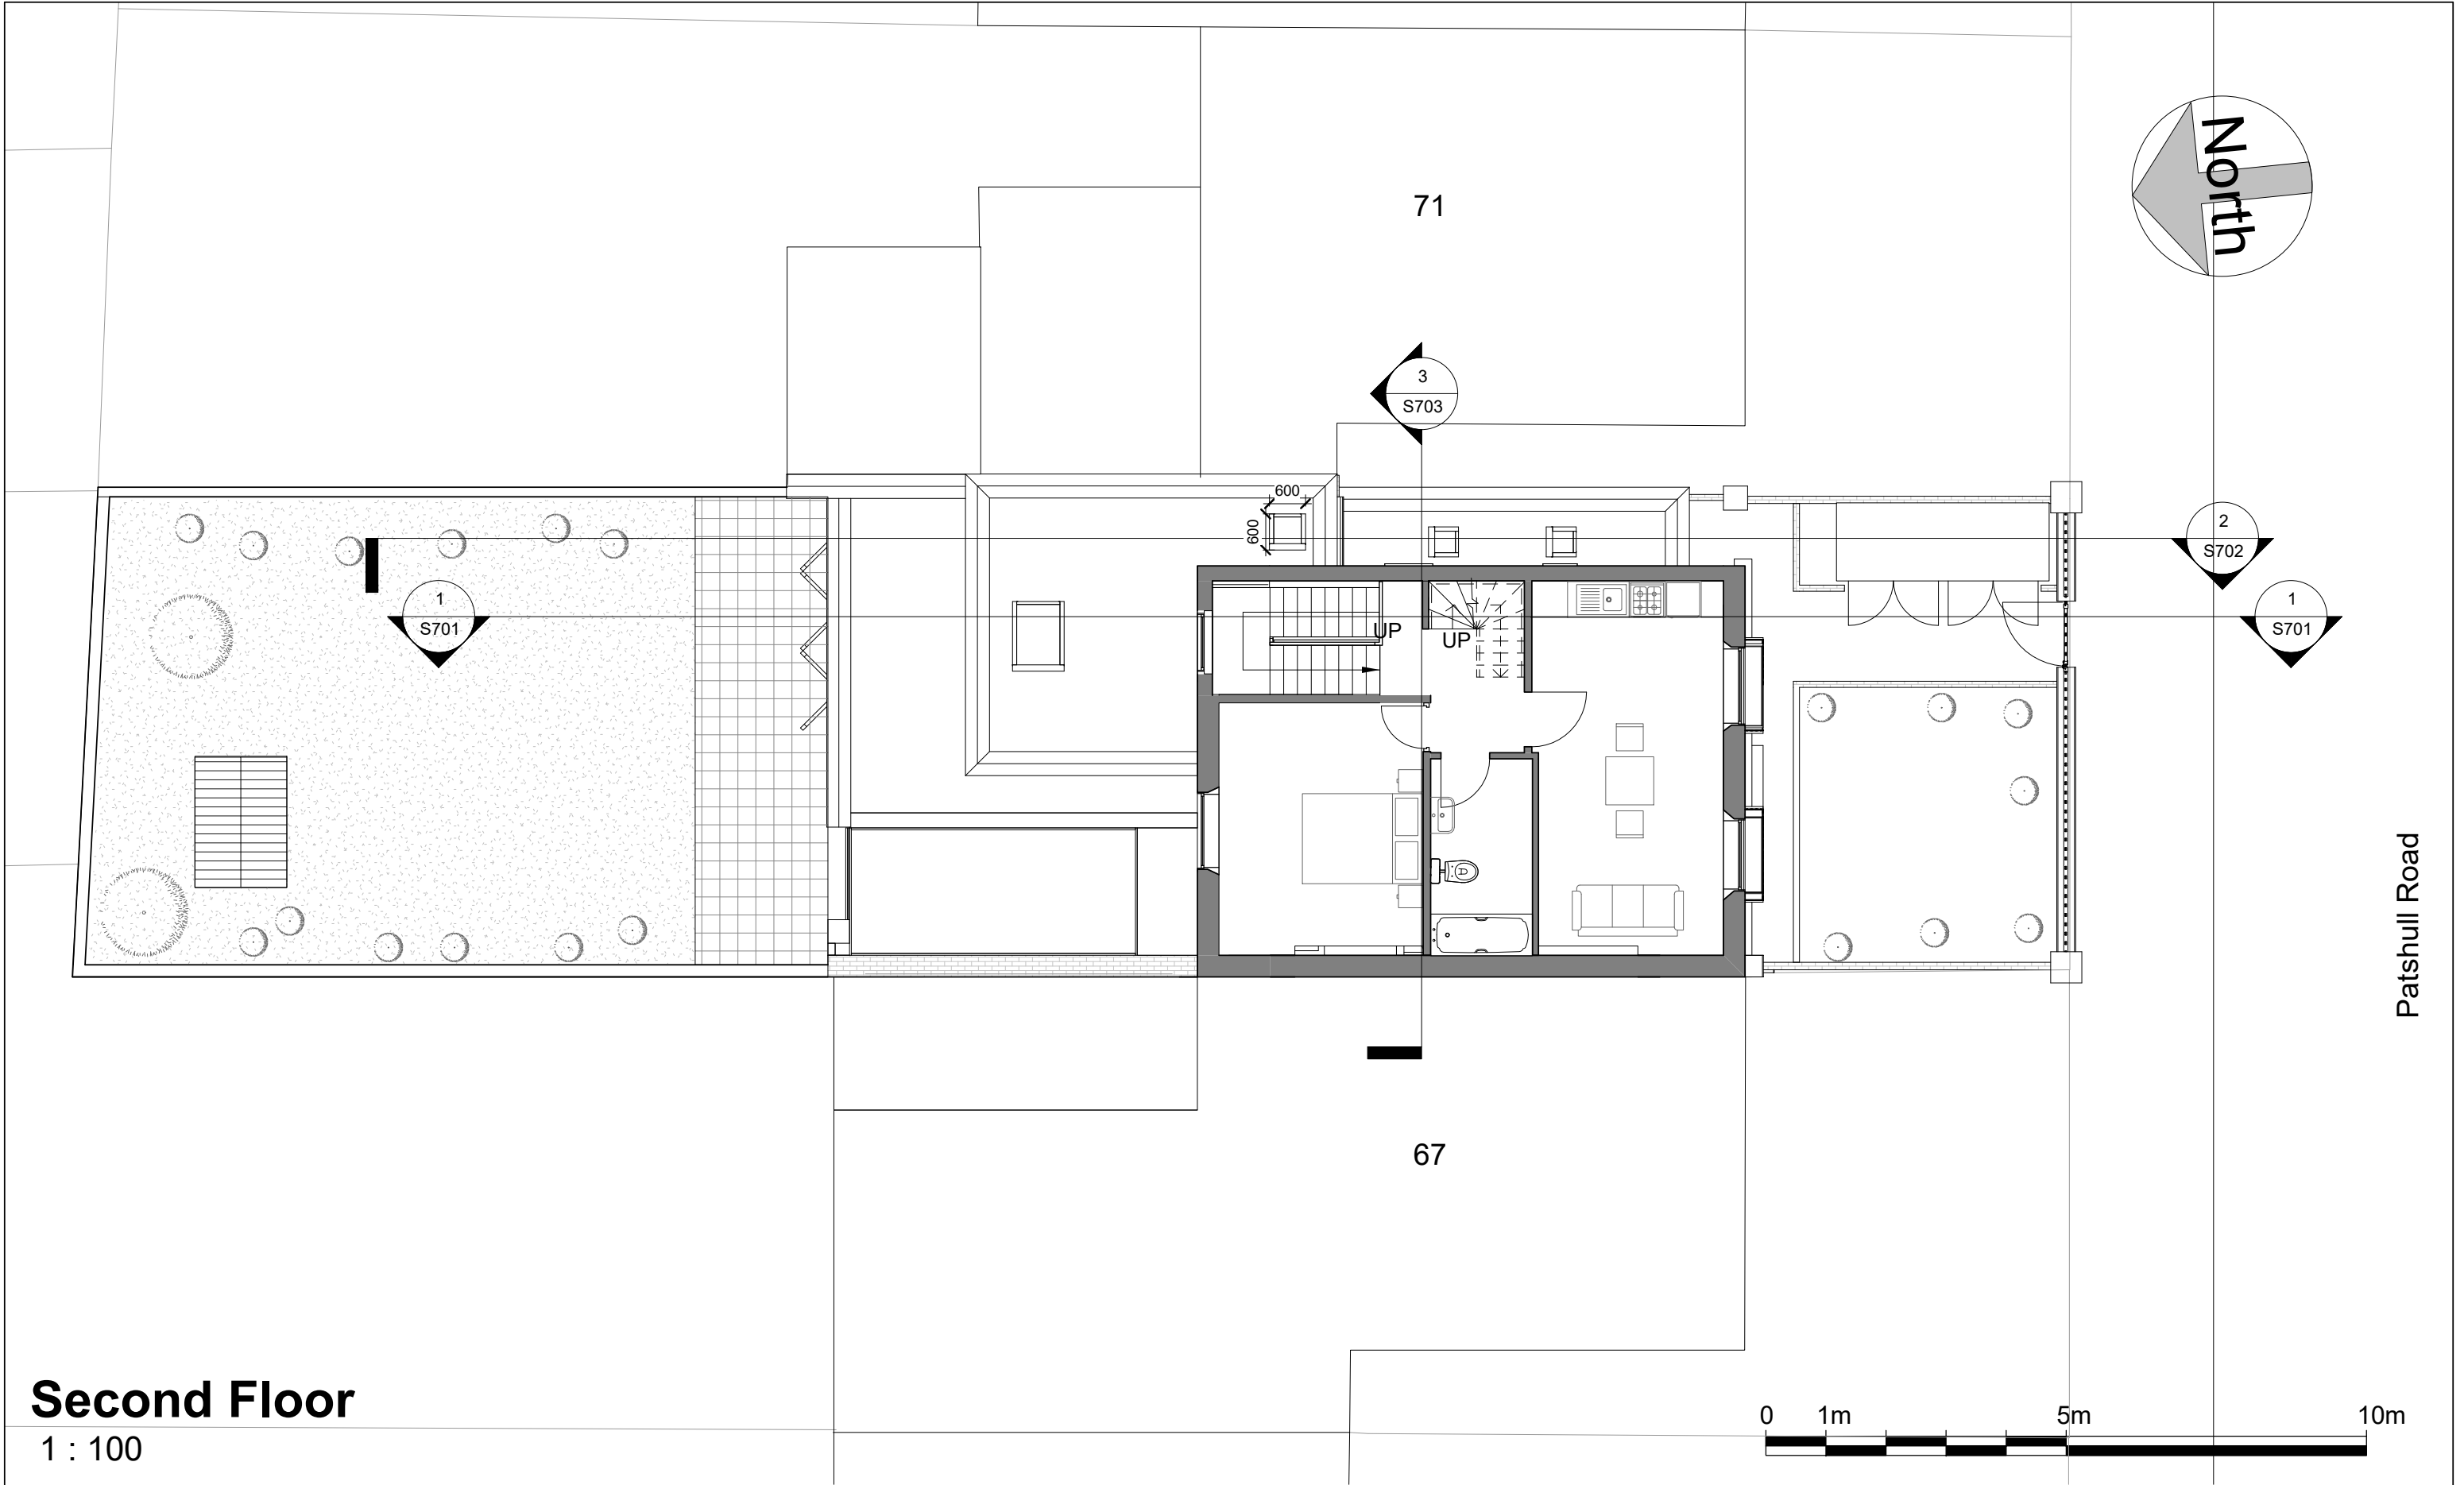


Second Floor

1 : 100




	No.	Description	Date	Benedetto Litteri Architect				PROJECT	69 Patshull Road		CLIENT Riccardo Calzavara				
	A	Sections added	04.12.22					SHEET	Proposed_Second Floor	Date 09/2022	Project number Project Number		Scale (@ A3) 1 : 100		
				CODE	STATUS	SUITABILITY DESCRIPTION	PURPOSE OF ISSUE			Drawn by Author	DRAWING NUMBER P703		REV A		
										Checked by Checker					

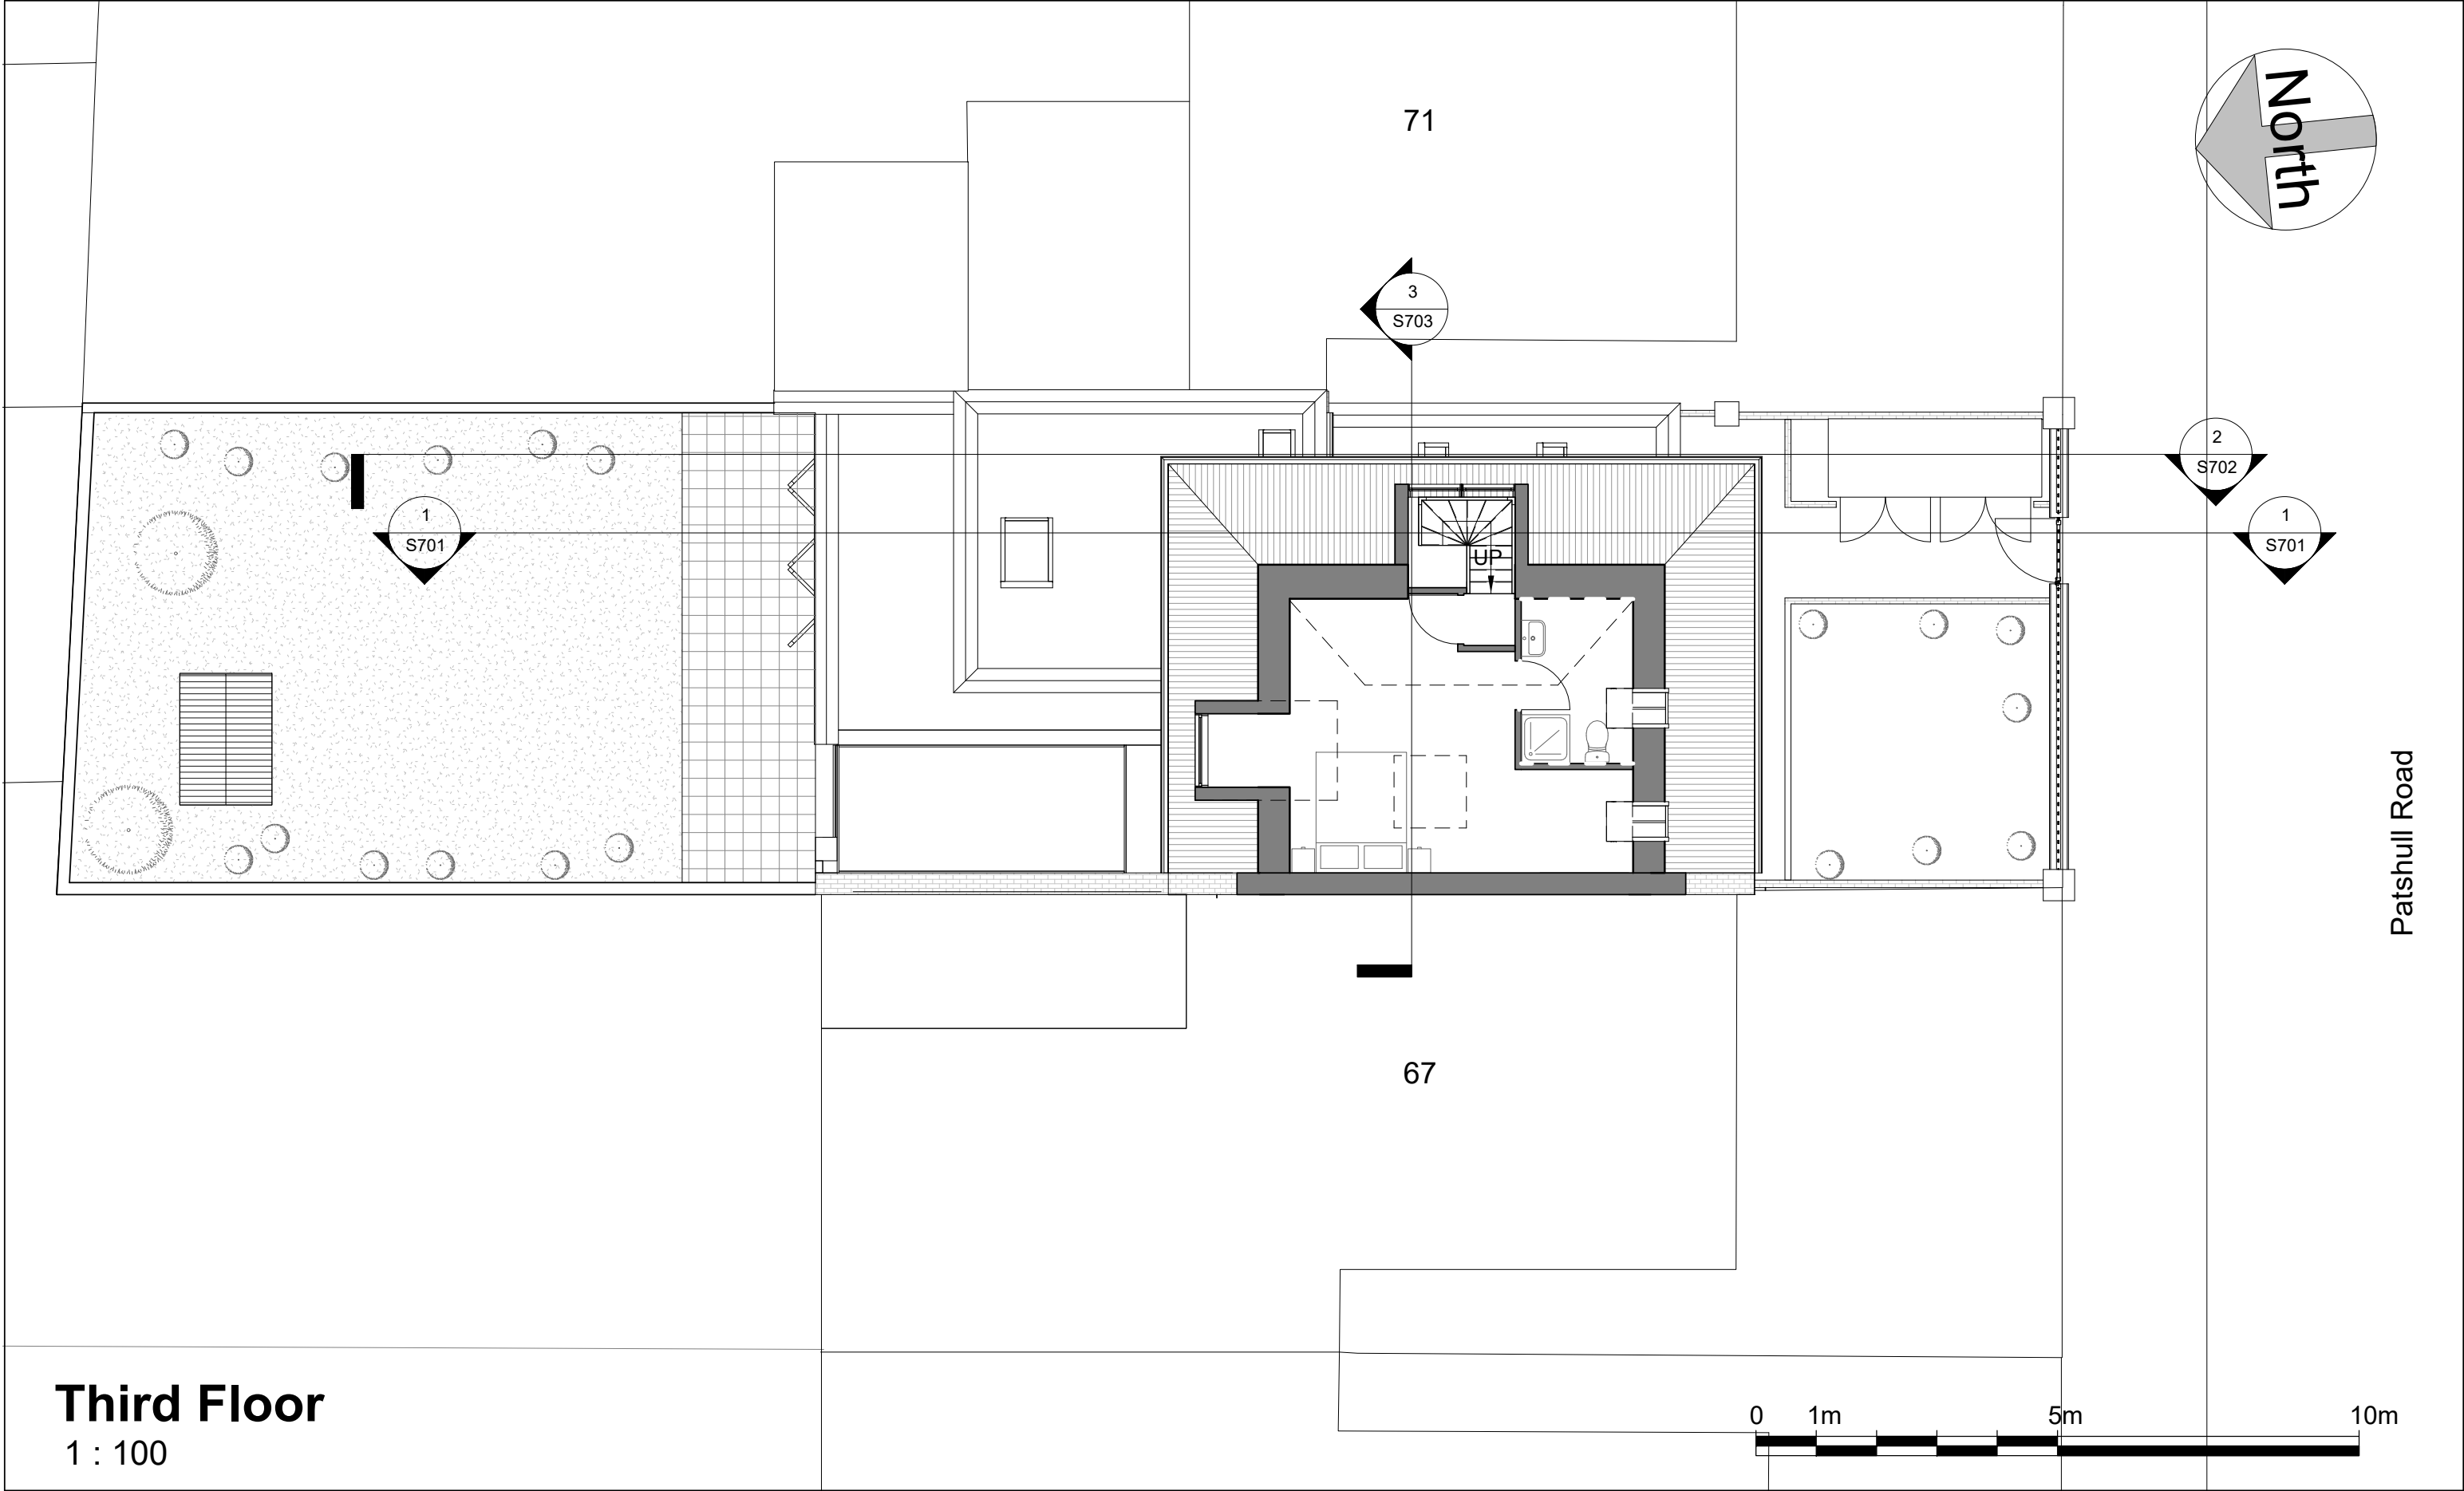



Third Floor  
1 : 100

	No.		Description		Date		Benedetto Litteri Architect				PROJECT		69 Patshull Road		CLIENT			Riccardo Calzavara		
	A		Sections added		04.12.22						SHEET		Proposed_Third Floor		Date	09/2022	Project number	Project Number	Scale (@ A3)	
											Drawn by	Author	DRAWING NUMBER				REV			
											Checked by	Checker	P704				A			

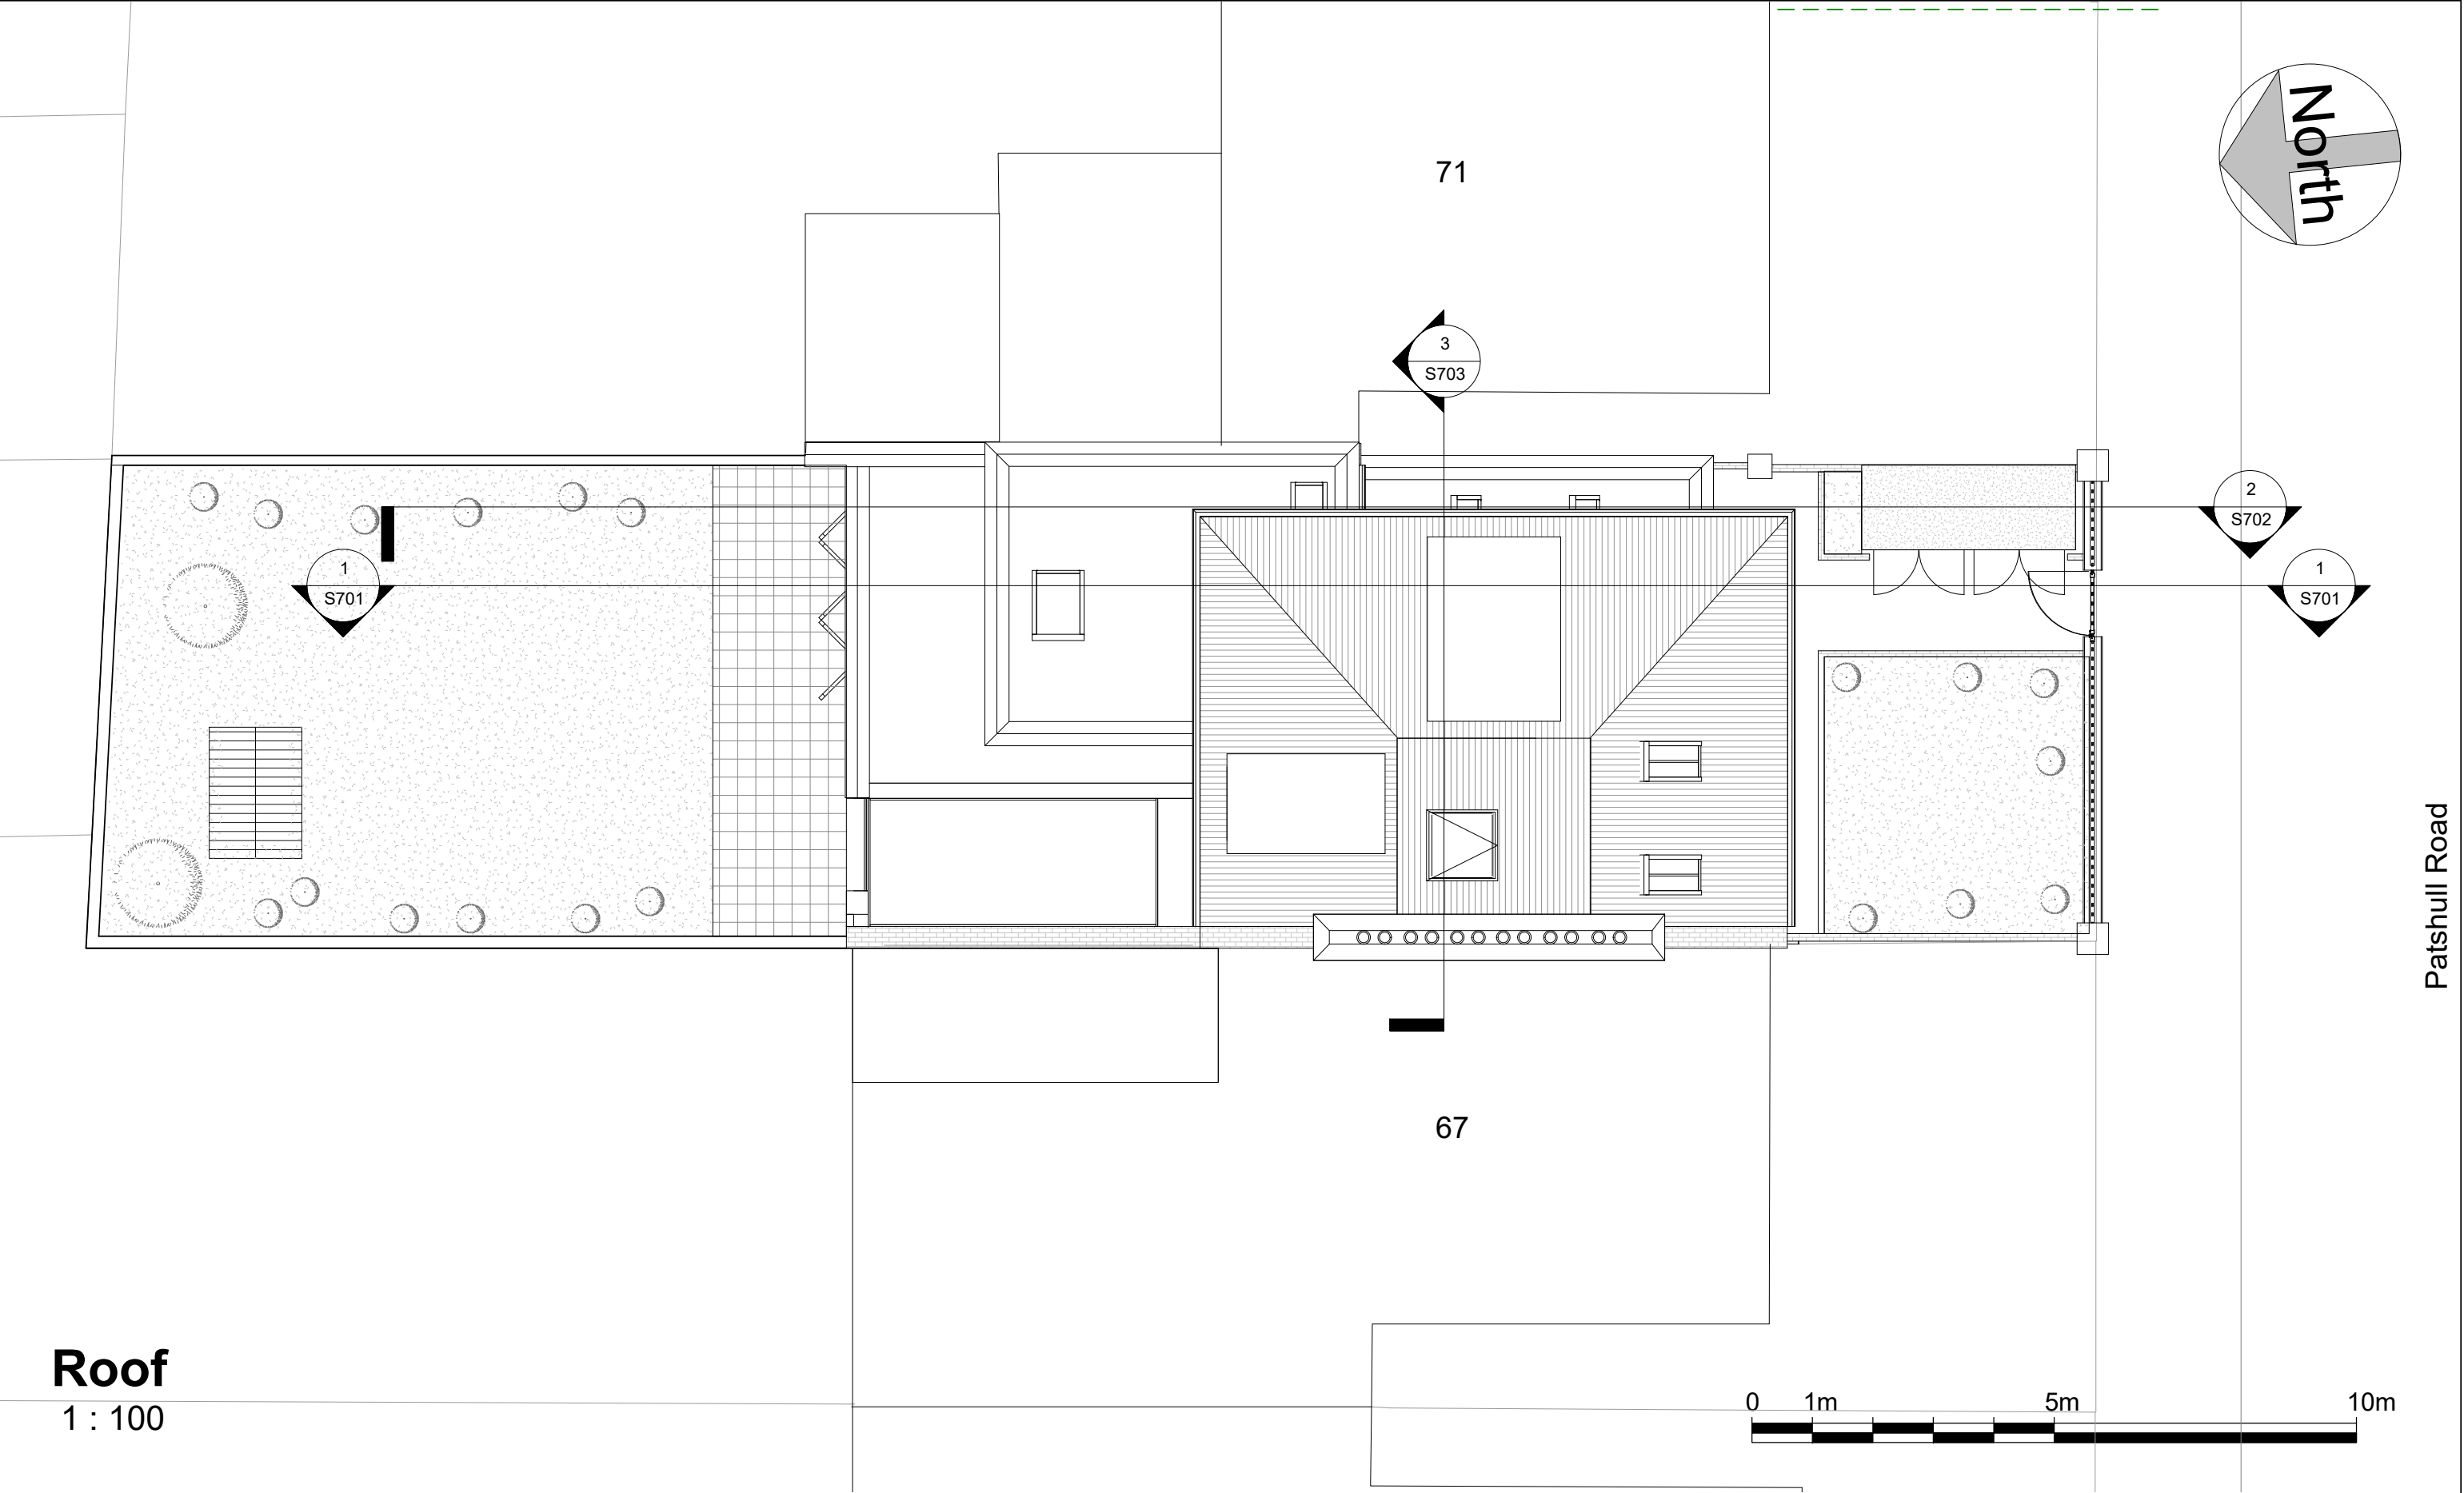

**Roof**  
1 : 100

	No.	Description	Date	Benedetto Litteri Architect				PROJECT		CLIENT		Riccardo Calzavara	
	A	Sections added	04.12.22					69 Patshull Road		Date	Project number	Scale (@ A3)	
				SHEET		Proposed_Roof Plan	09/2022	Project Number	1 : 100				
							Drawn by	DRAWING NUMBER		REV			
							Author	P705		A			
							Checked by						
							Checker						
				CODE	STATUS	SUITABILITY DESCRIPTION	PURPOSE OF ISSUE						

 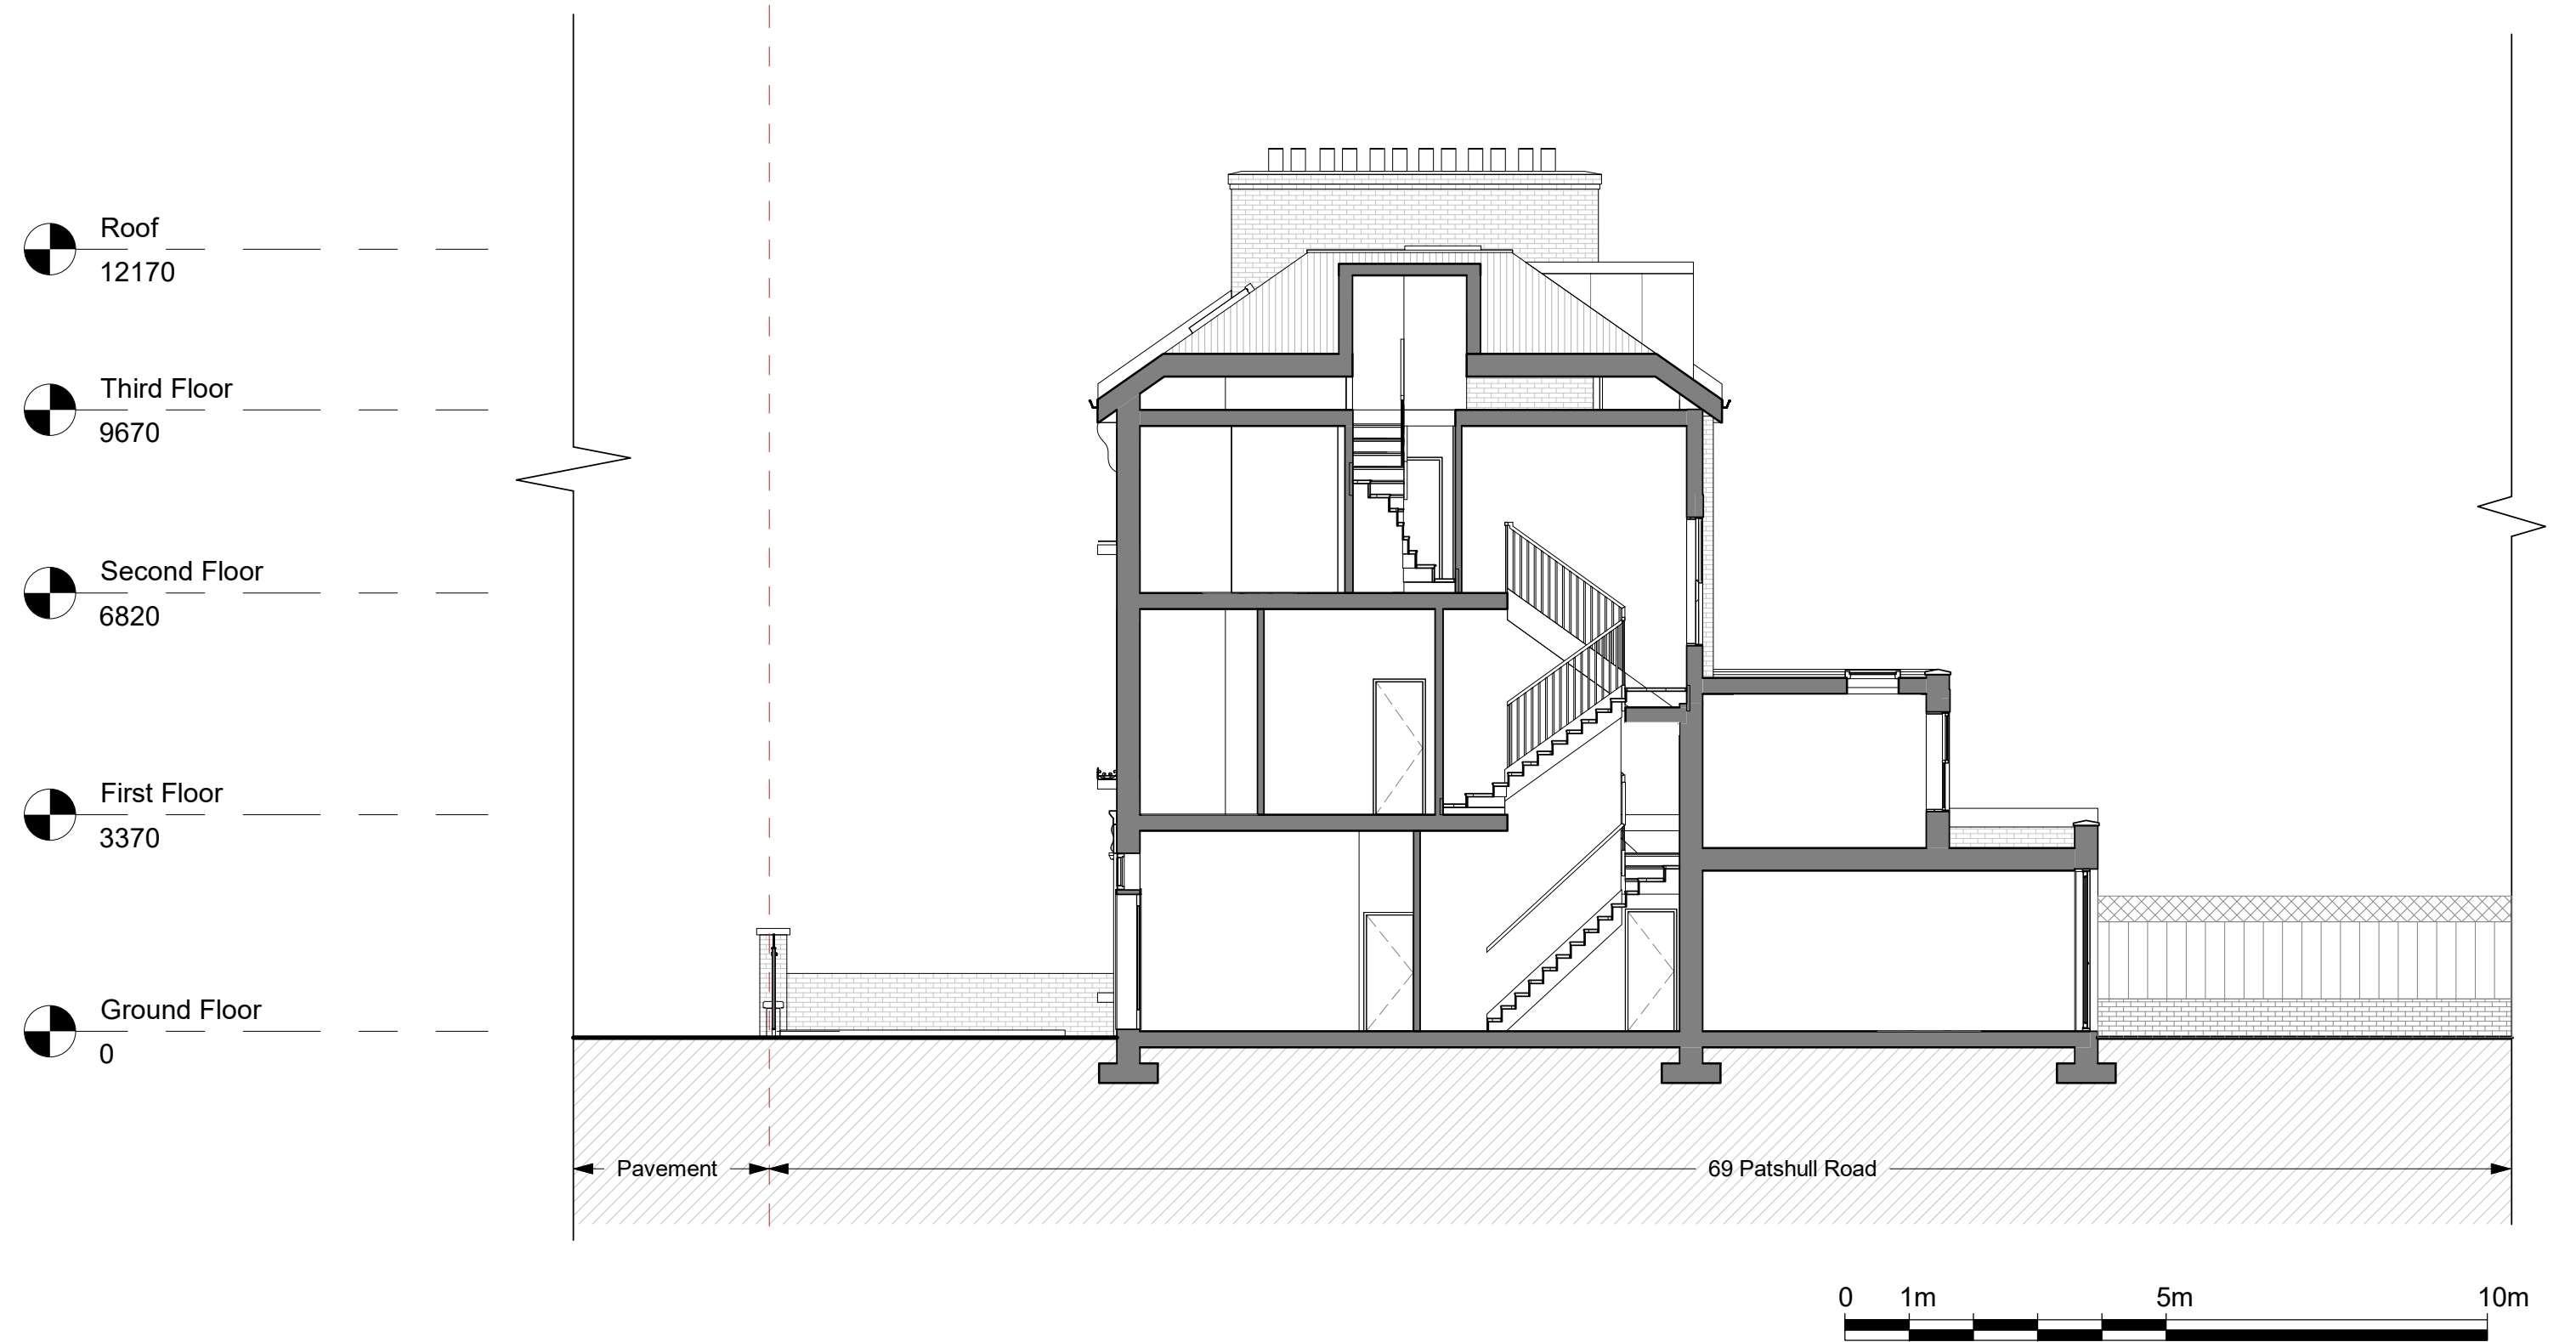



No.	Description	Date

Benedetto Litteri Architect			
CODE	STATUS	SUITABILITY DESCRIPTION	PURPOSE OF ISSUE

PROJECT	69 Patshull Road
SHEET	Proposed_Section 1


CLIENT Riccardo Calzavara		
Date 09/2022	Project number Project Number	Scale (@ A3) 1 : 100
Drawn by Author	DRAWING NUMBER S701	REV
Checked by Checker		



 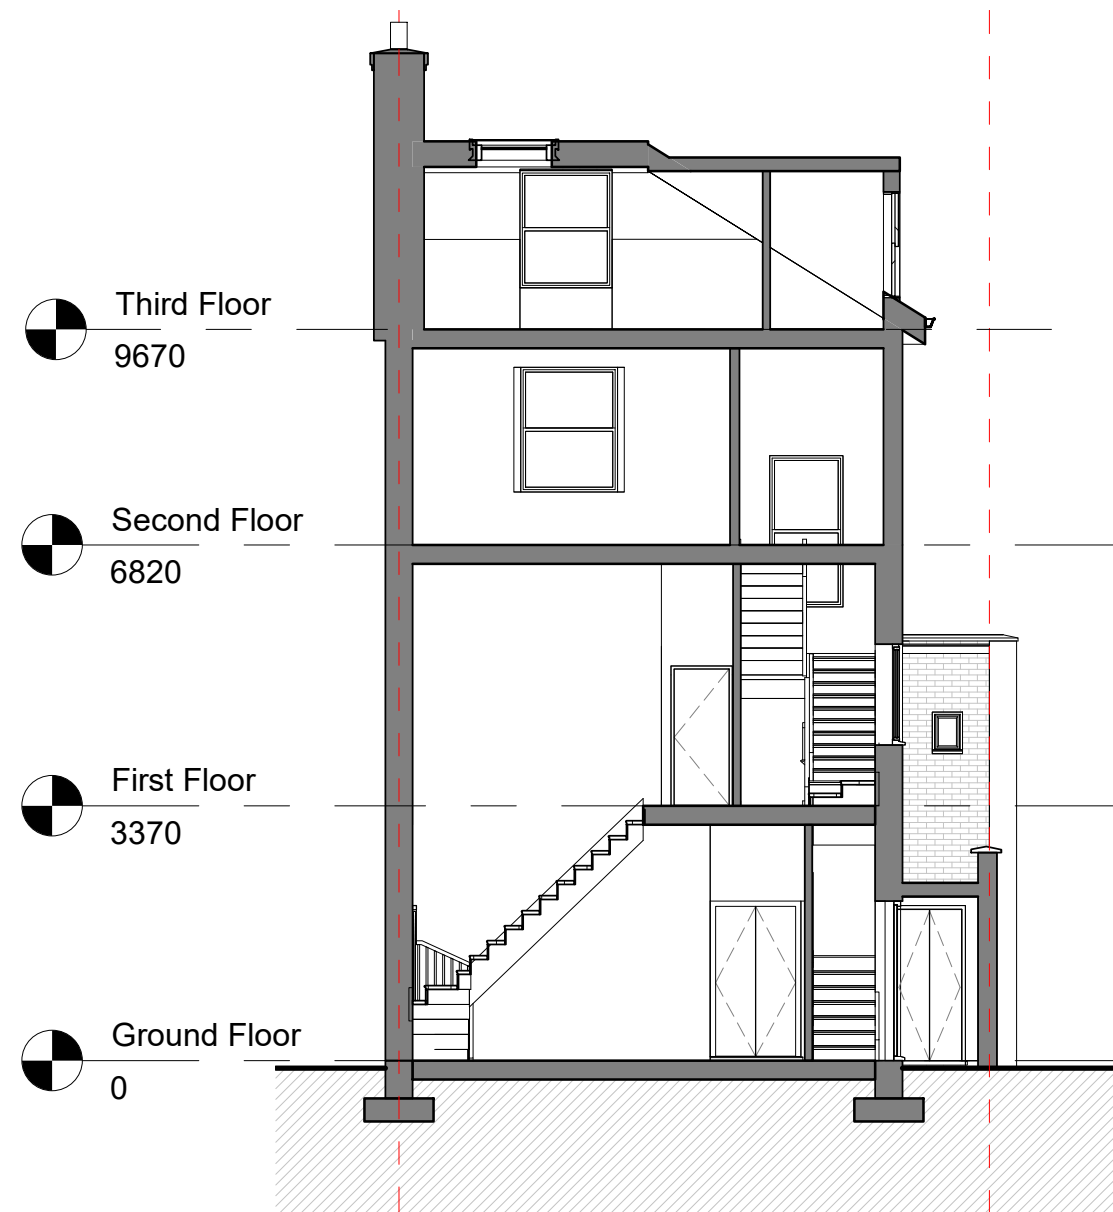


No.	Description	Date

Benedetto Litteri Architect				PROJECT 69 Patshull Road		CLIENT Riccardo Calzavara		
				SHEET Proposed Section 3		Date 09/2022	Project number Project Number	Scale (@ A3) 1 : 100
CODE	STATUS	SUITABILITY DESCRIPTION	PURPOSE OF ISSUE				DRAWING NUMBER S703	
							Drawn by BL	REV
							Checked by BL	

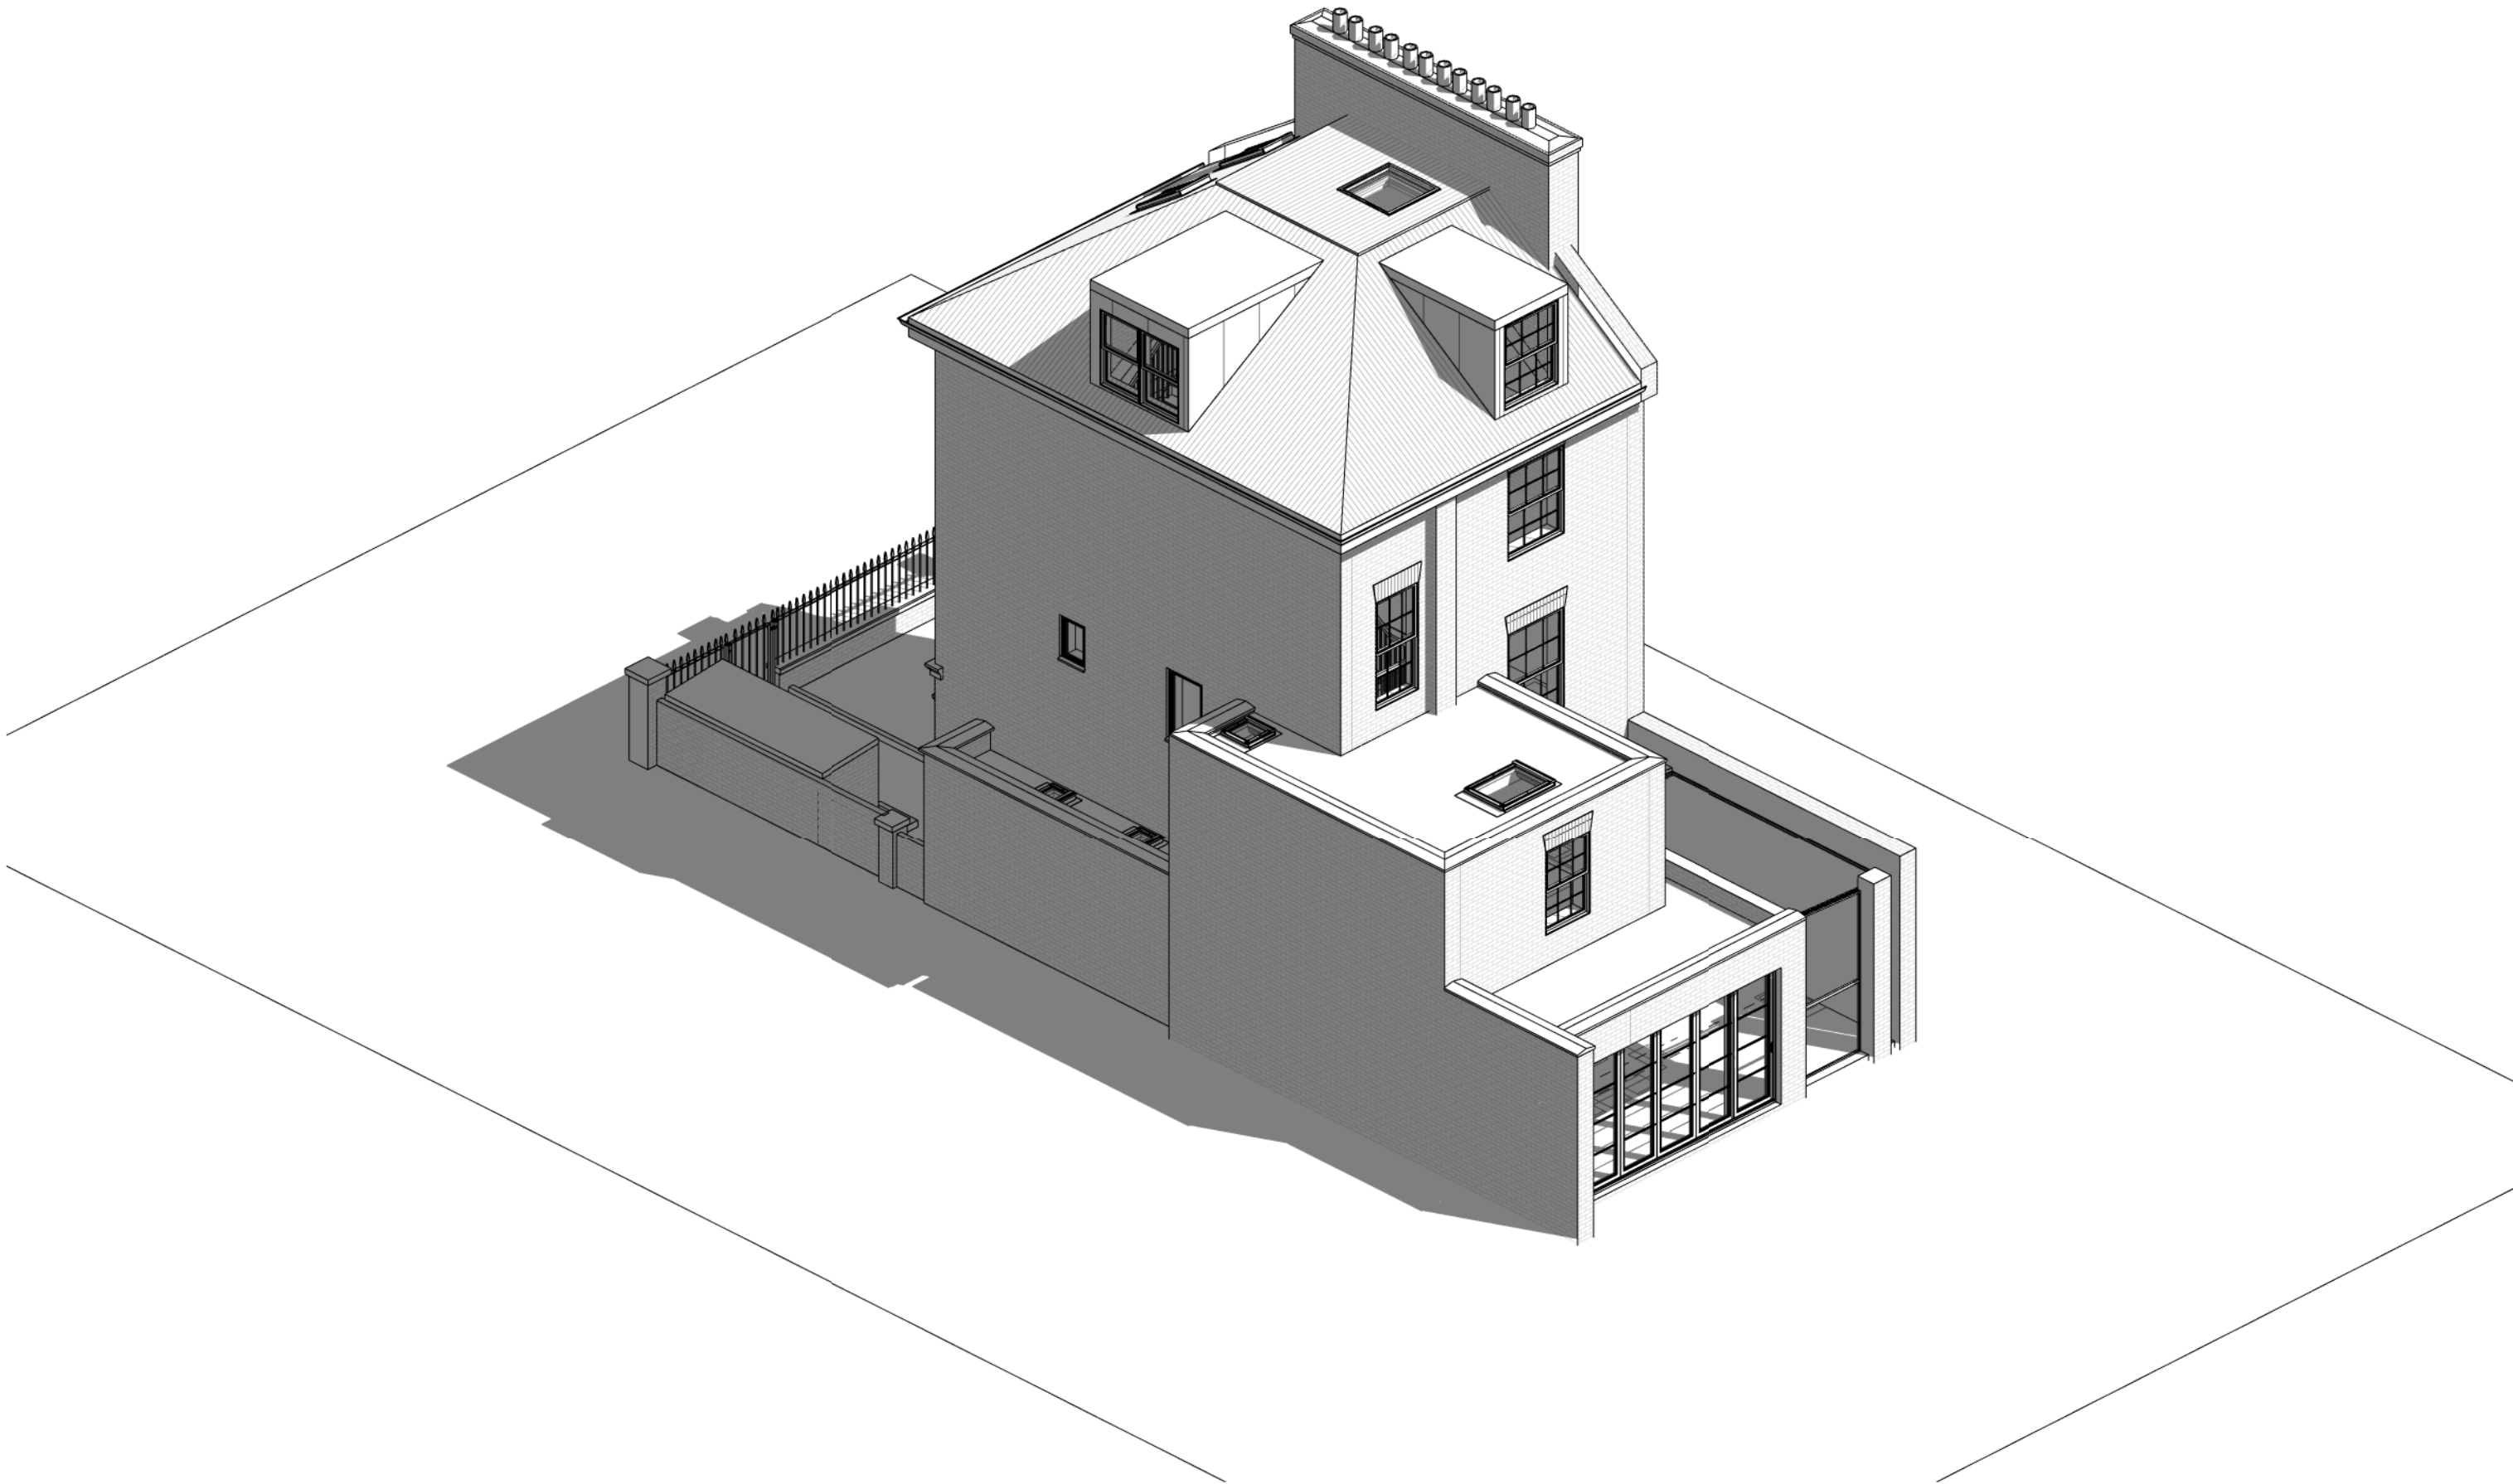

	No.	Description	Date	Benedetto Litteri Architect				PROJECT 69 Patshull Road		CLIENT Riccardo Calzavara		
								SHEET Proposed 3D View		Date 09/2022	Project number Project Number	Scale (@ A3)
				CODE	STATUS	SUITABILITY DESCRIPTION	PURPOSE OF ISSUE			Drawn by Author	DRAWING NUMBER V701	
										Checked by Checker		REV