



Proposed Floor plans


Proposed Ground Floor

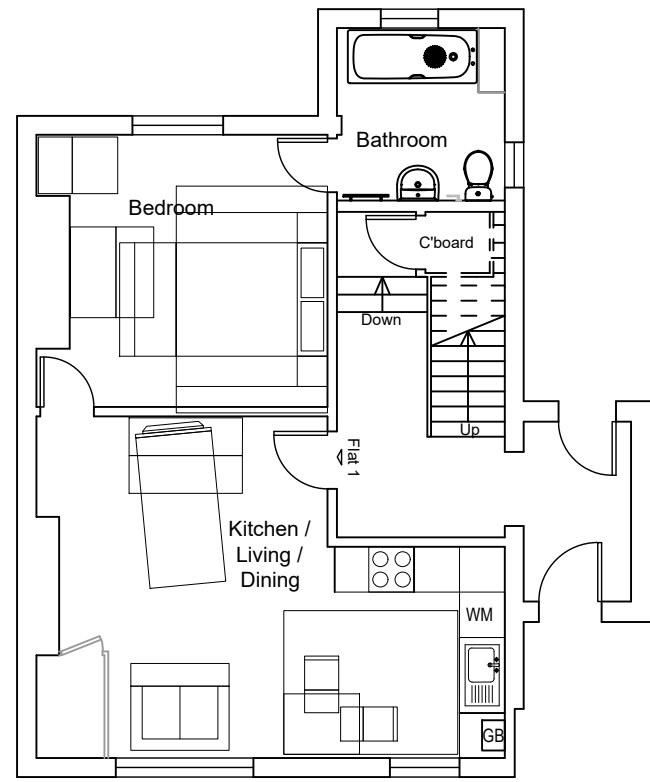


Proposed First Floor

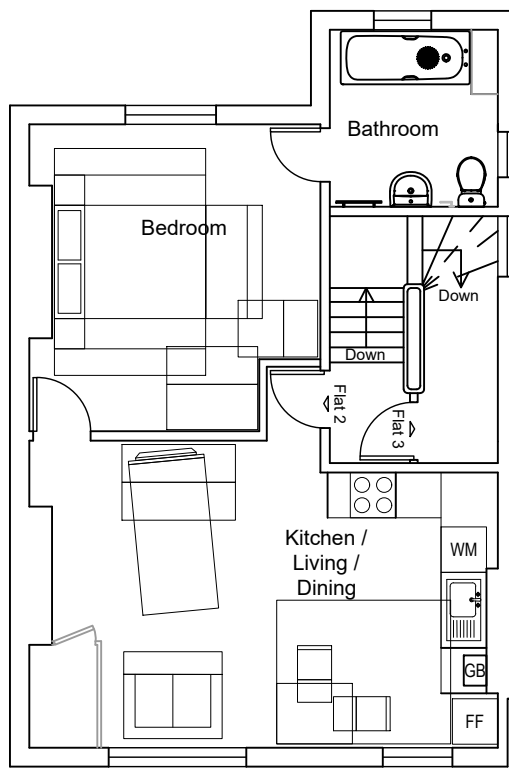

Proposed Second Floor

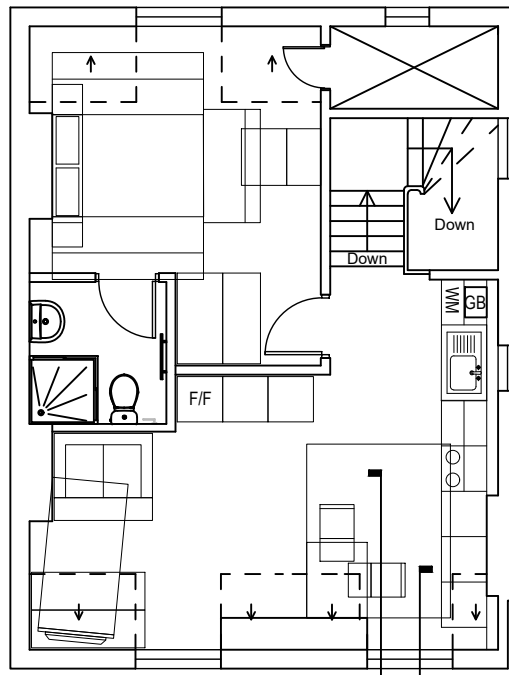

Proposed Roof plan

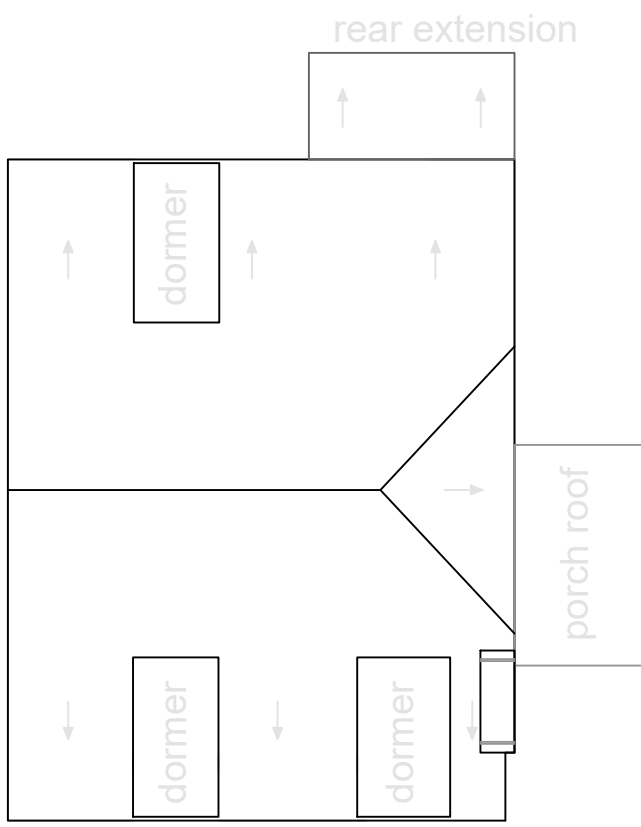


0 0.51m 2m 5m
1:100

Proposed Elevations



South Elevation

0 0.51m 2m 5m
1:100

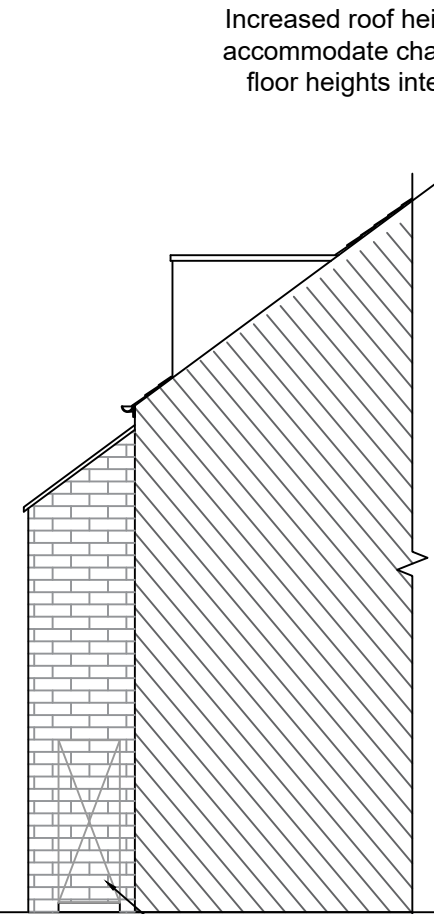

West Elevation



North Elevation



East Elevation

Increased roof height, to accommodate change in floor heights internally.

proposed gad boiler flue locations

Roof line raised provide internal ceiling height.

Existing window blocked up and new located to match internal floor height changes, make good to match existing


Existing window to be raised to match new internal floor height.

Existing rear door to be blocked up.


2no. new windows to match existing in material and colour, raised to accommodate new internal floor height.

Proposed Sections

Section 01

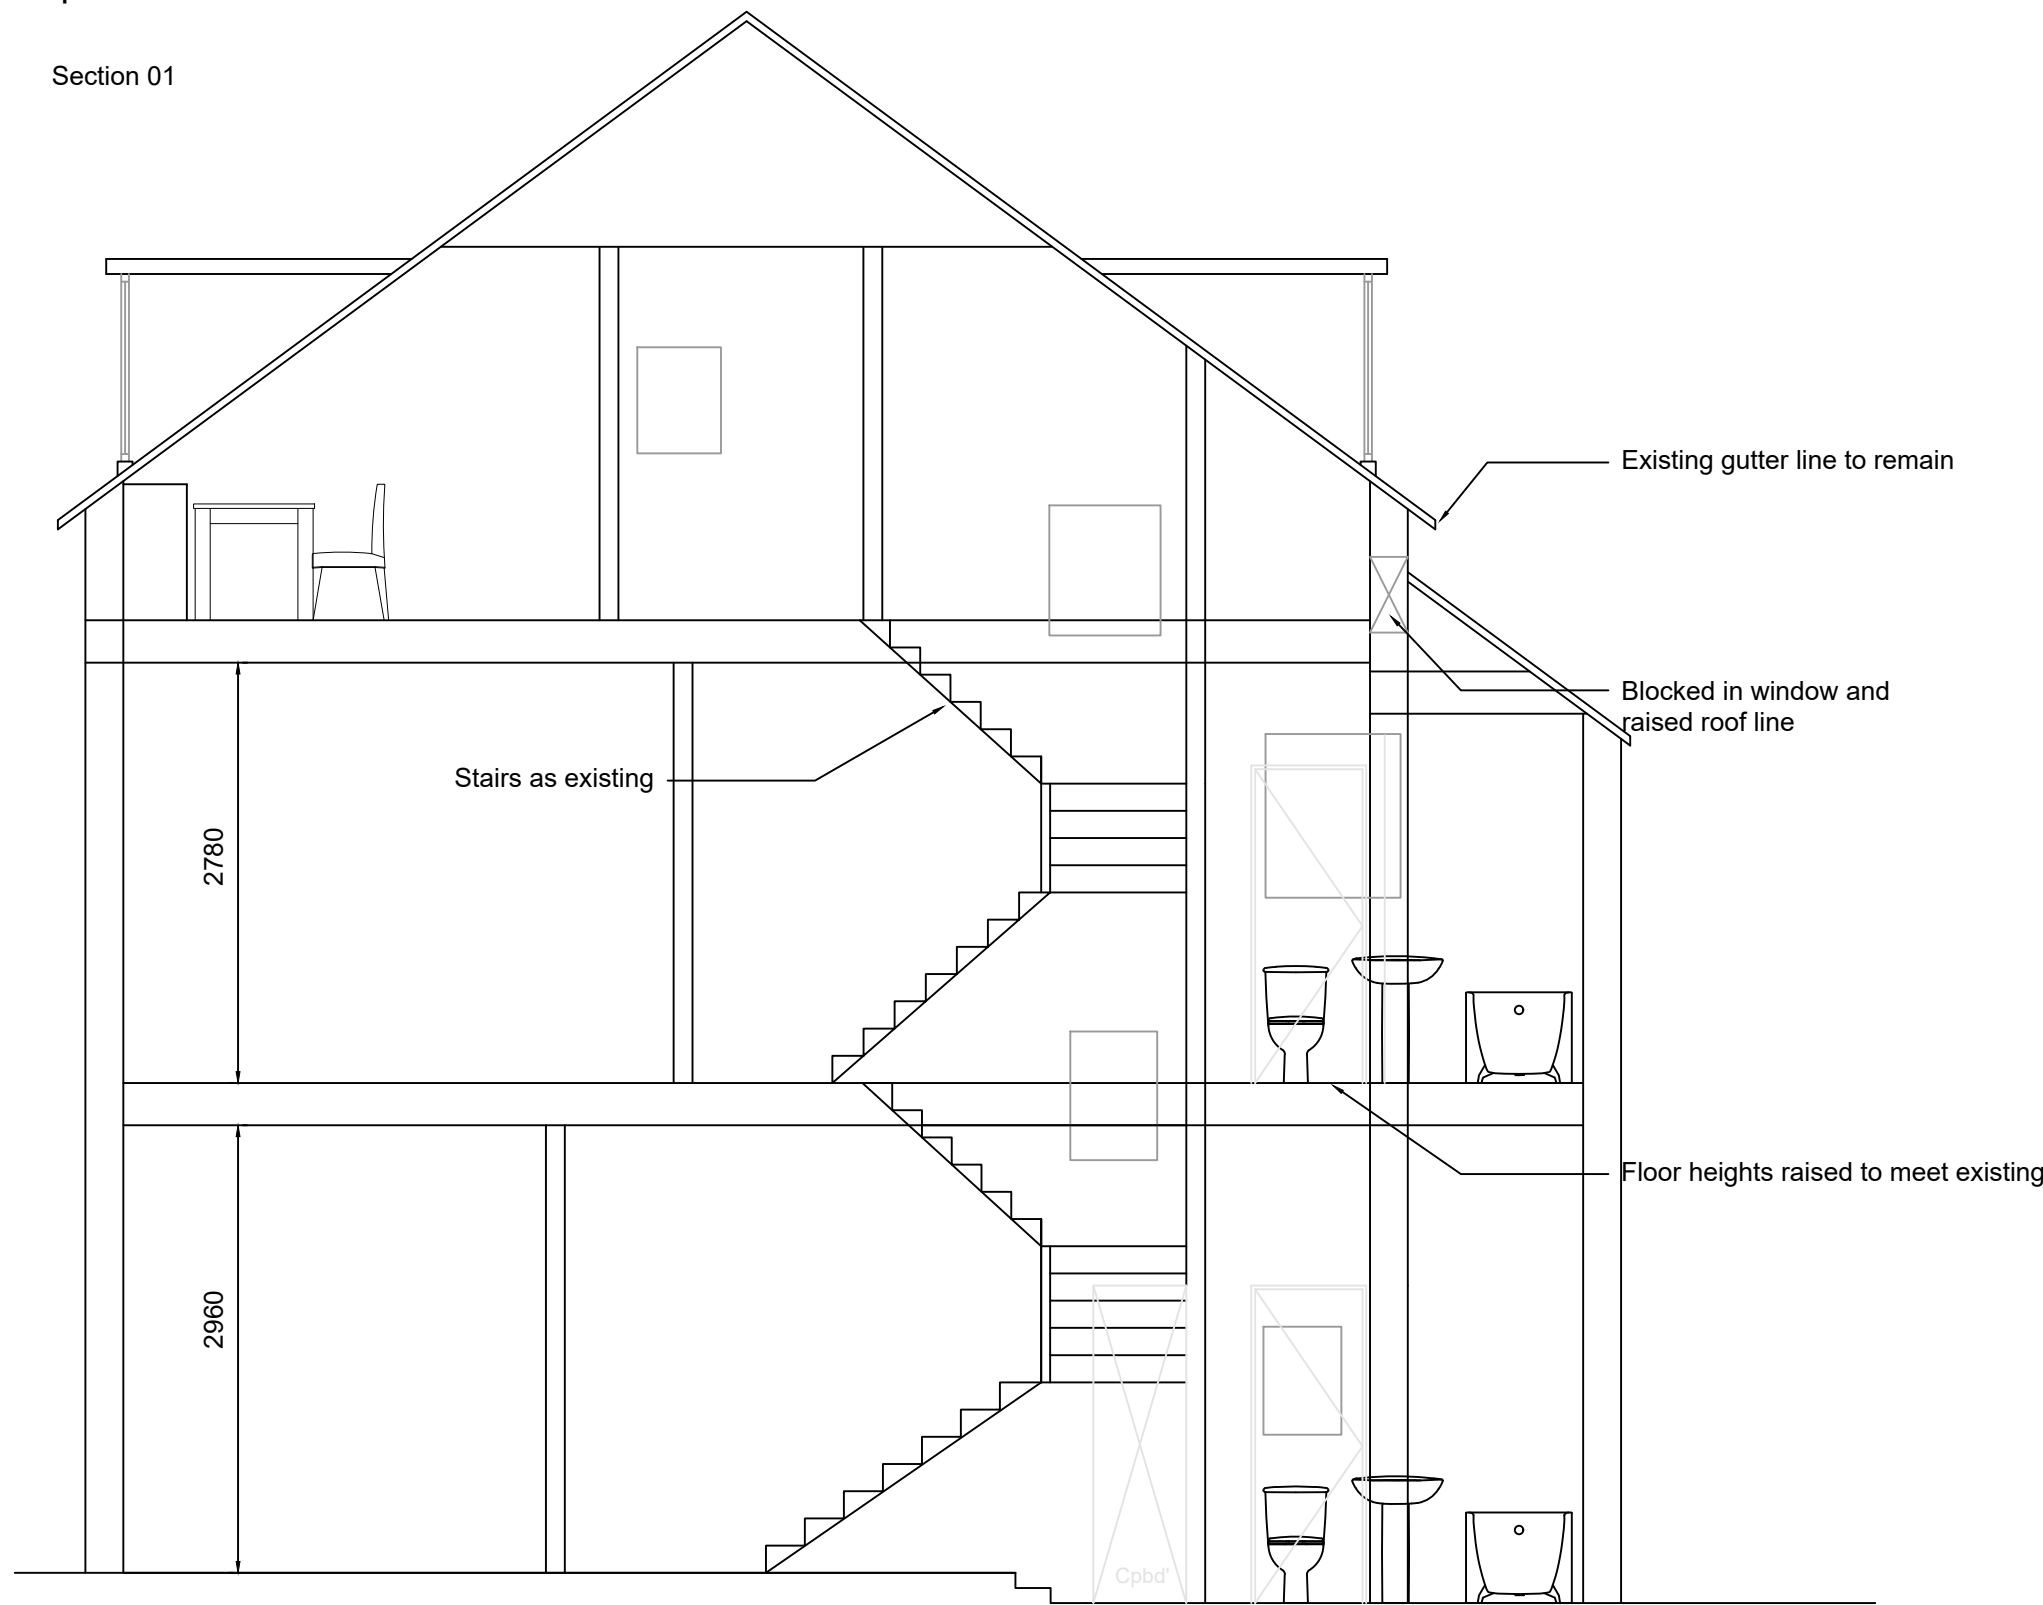

Section 02

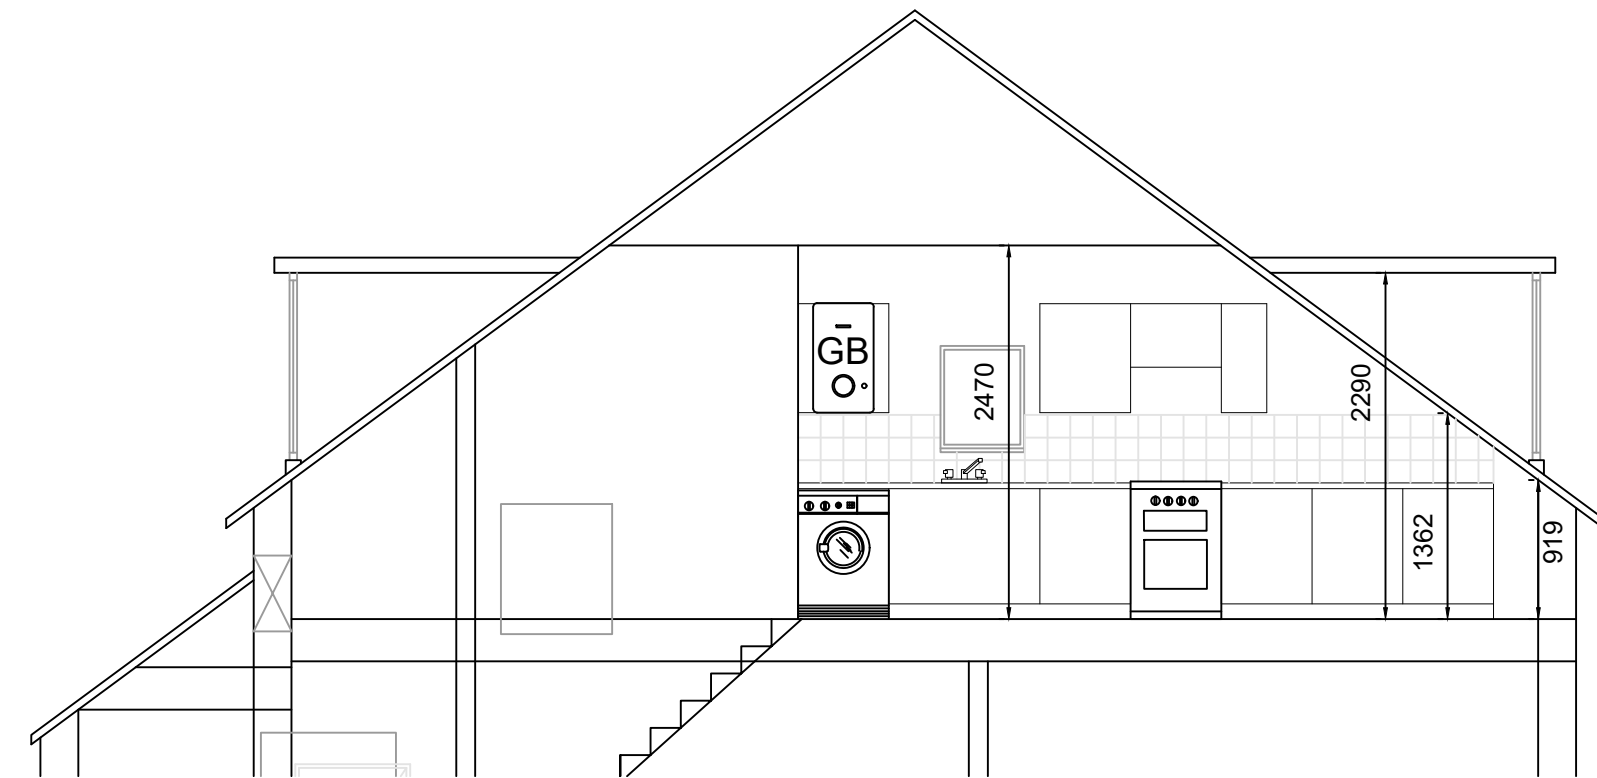

0 0.5m 1m 2m 5m
1:50

Notes

Dimensions are approximate and should not be relied on.

Rev	Description	Date	Dr by	App by
original by	date created	18.10.2022	Approved by	-
AC				



AHR Building Consultancy Ltd
Vinty Building
Wine Street
Bristol
BS1 2BD
United Kingdom

T +44(0)117 9299146
E bristol@ahr-global.com
www.ahr-global.com

client

Notting Hill Genesis

project

5 no. care homes, London

drawing

168 Broadhurst Gardens
Proposed Plans and Elevations

project number	2020.00956.01	scale	As shown	@A1
drawing number	NHG-BG-003p	rev	2	issue status Planning

This drawing is to be read in conjunction with all related drawings. All dimensions must be checked and verified on site before commencing any work or producing shop drawings. The originator should be notified immediately of any discrepancy. This drawing is copyright and remains the property of AHR.