



Existing Floor Plans

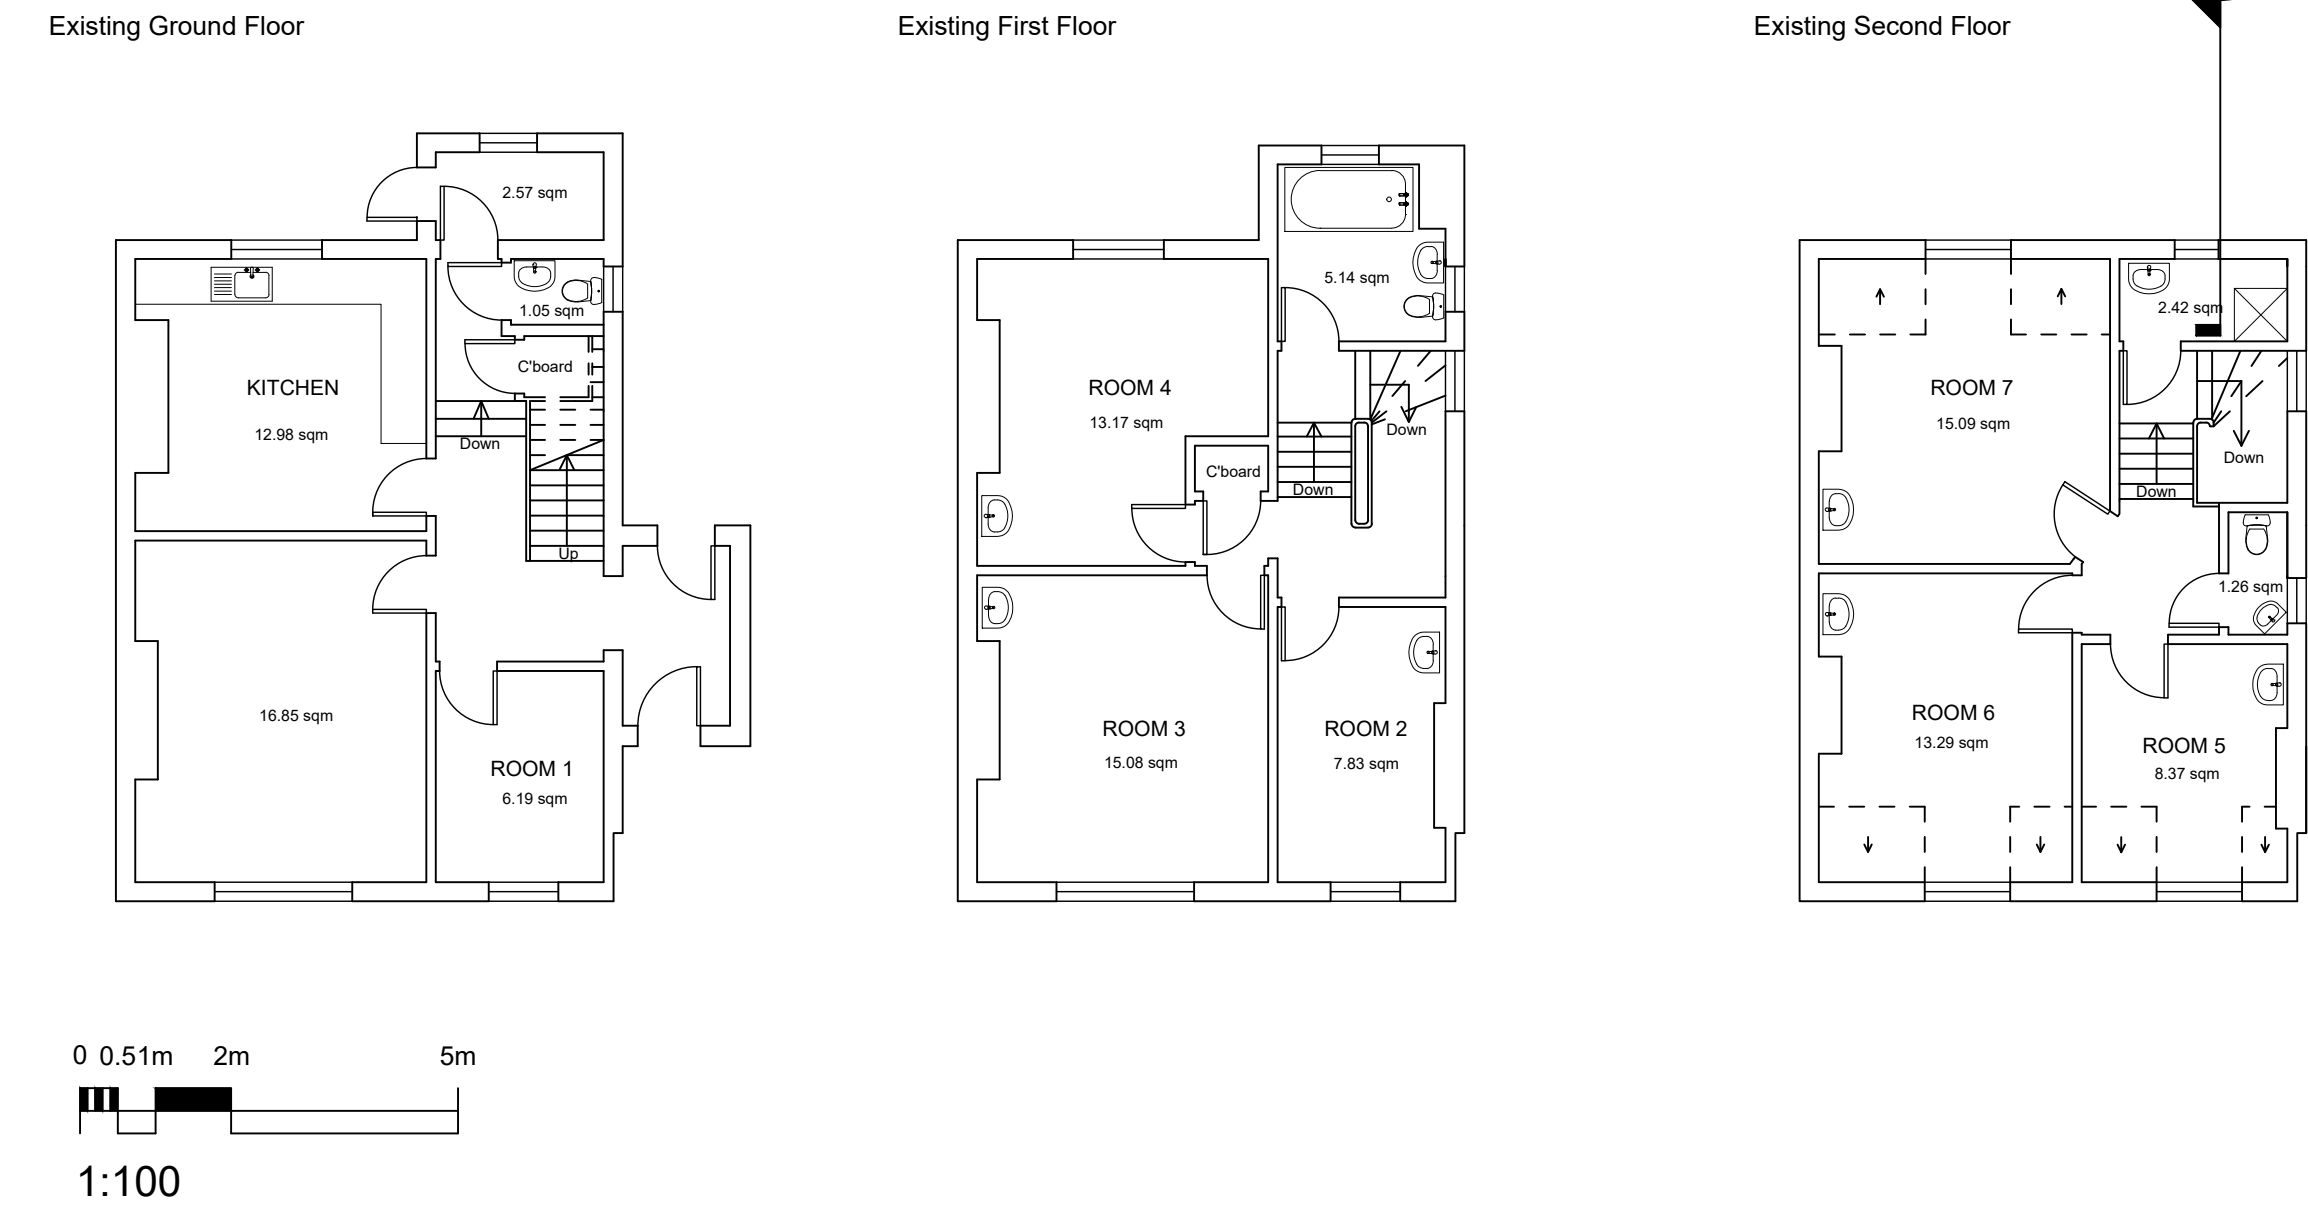

Existing Roof plan

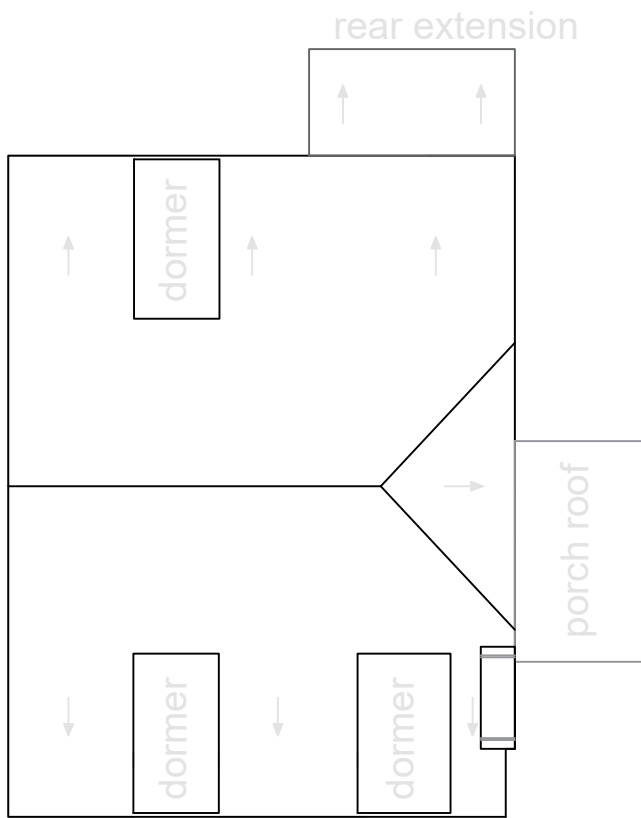


Existing Elevations



Existing Sections

Section 01

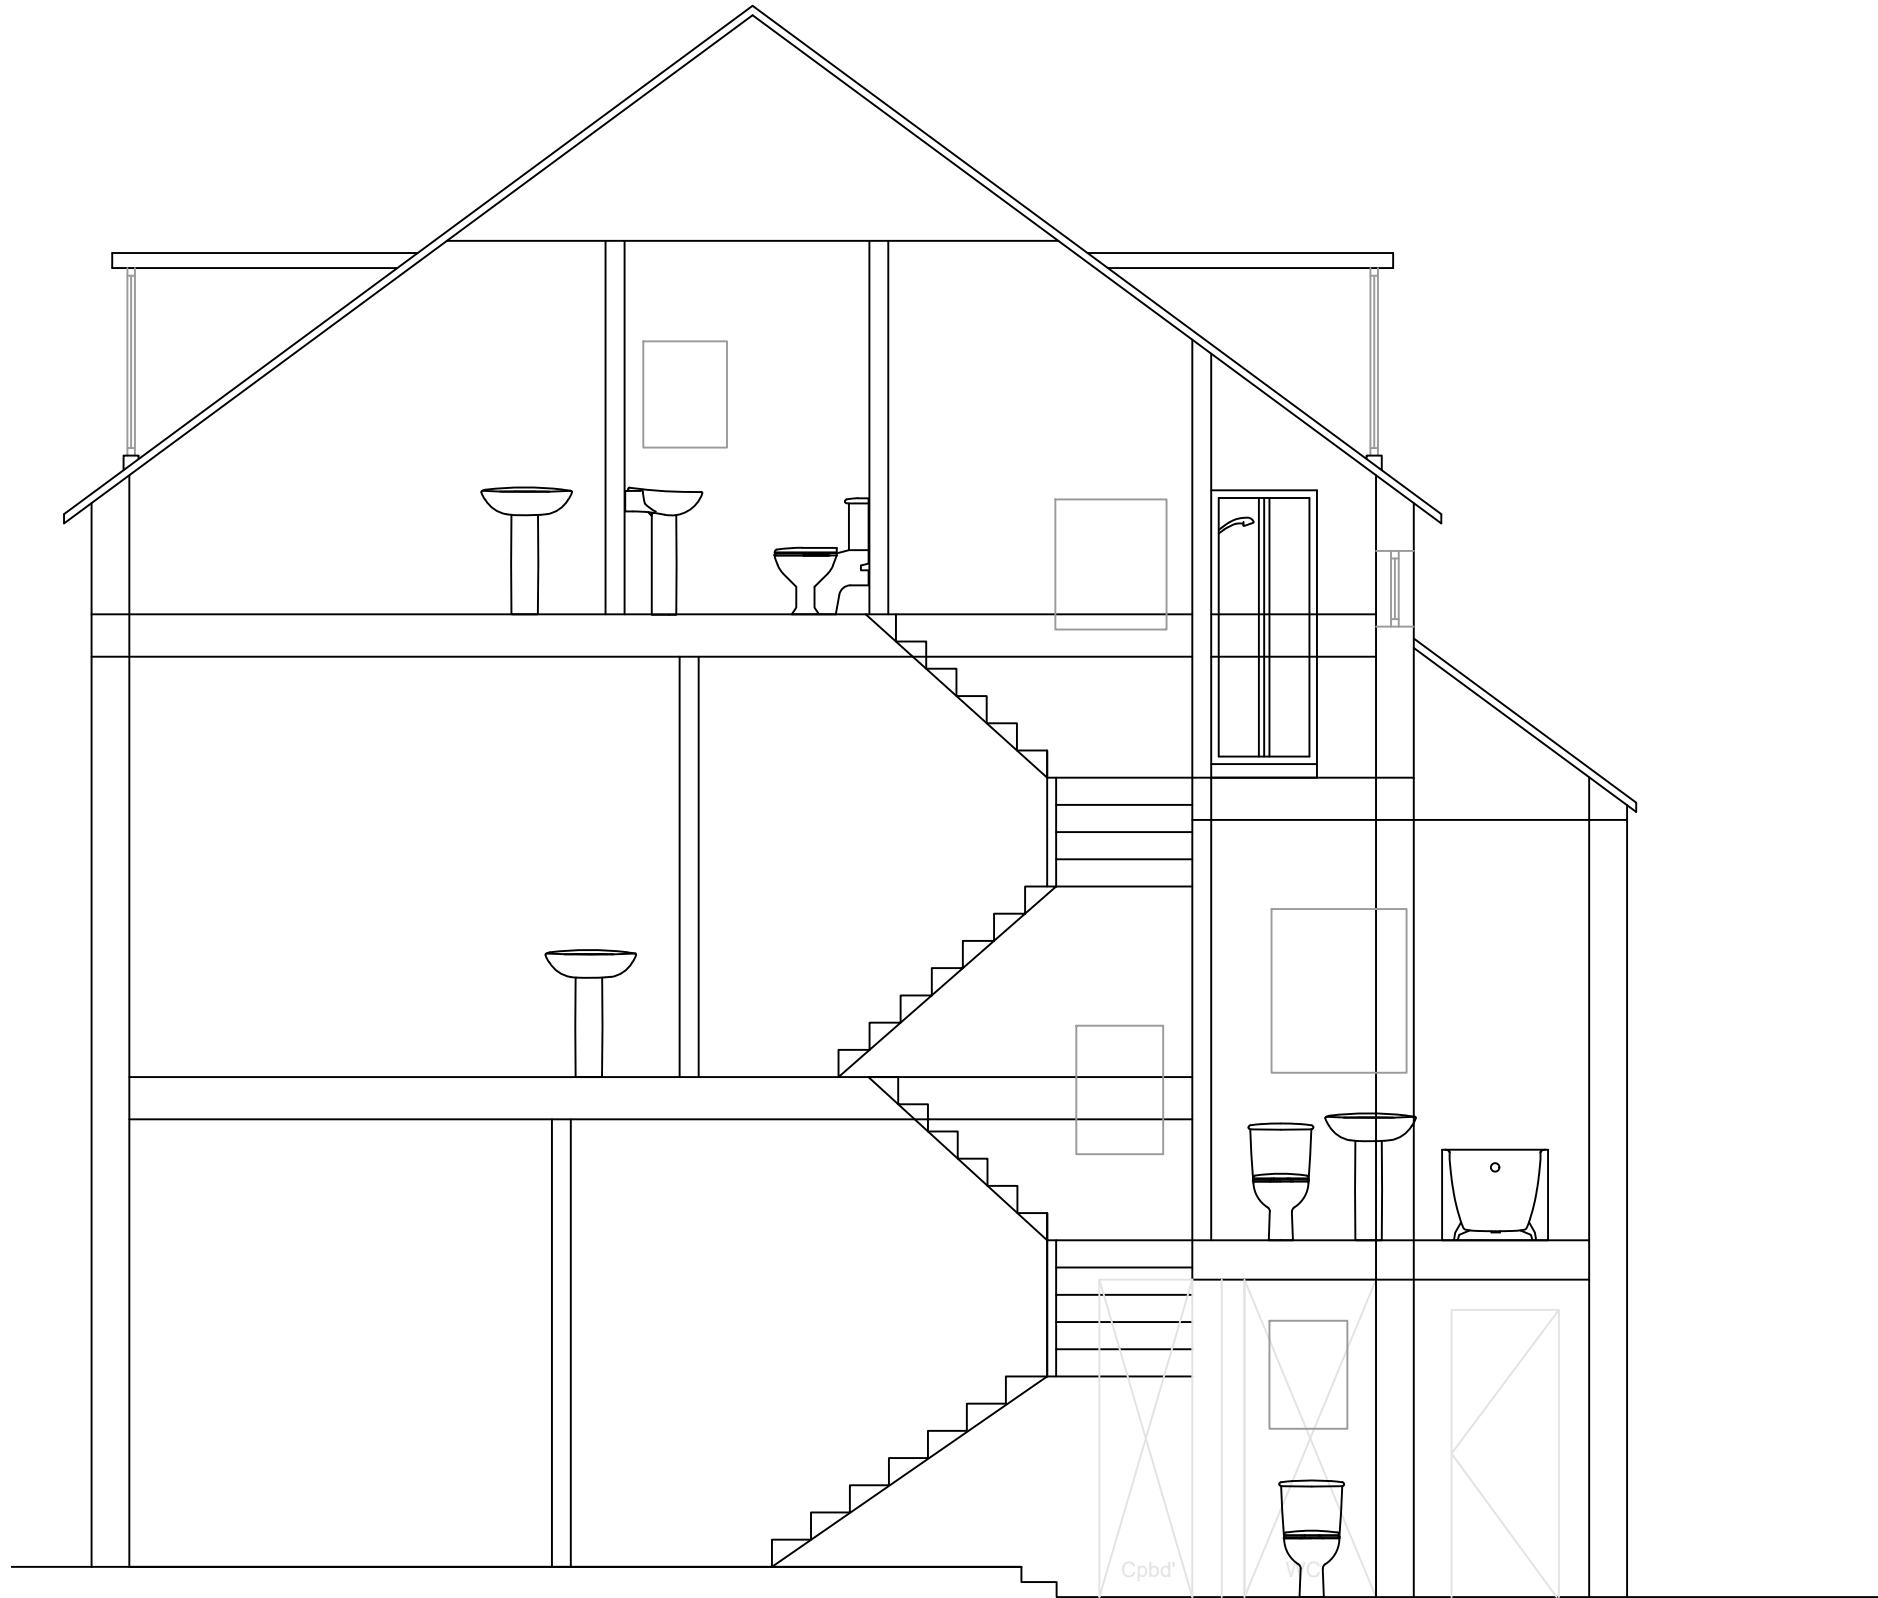

Notes

Rev	Description	Date	Dr by	App by
original by		date created		Approved by
AC		18.10.2022	-	-



AHR Building Consultancy Ltd
Vintory Building
Wine Street
Bristol
BS1 2BD
United Kingdom

T +44(0)117 9299146
E bristol@ahr-global.com
www.ahr-global.com

client	
Notting Hill Genesis	
project	
5 no. care homes, London	
drawing	
168 Broadhurst Gardens Existing Plans and Elevations	
project number	scale
2020.00956 . 01	As shown @A1
drawing number	rev
NHG-BG-002p	1
	issue status
	Planning

This drawing is to be read in conjunction with all related drawings. All dimensions must be checked and verified on site before commencing any work or producing shop drawings. The originator should be notified immediately of any discrepancy. This drawing is copyright and remains the property of AHR.