


LOCATION PLAN (NTS)



Northing: 182190 Easting: 529684

Legend

- Existing Chillers
- Existing Extract Fan/Discharge
- Existing DX Condensers
- Existing Chilled Water Pump House
- Existing Features
- Levels

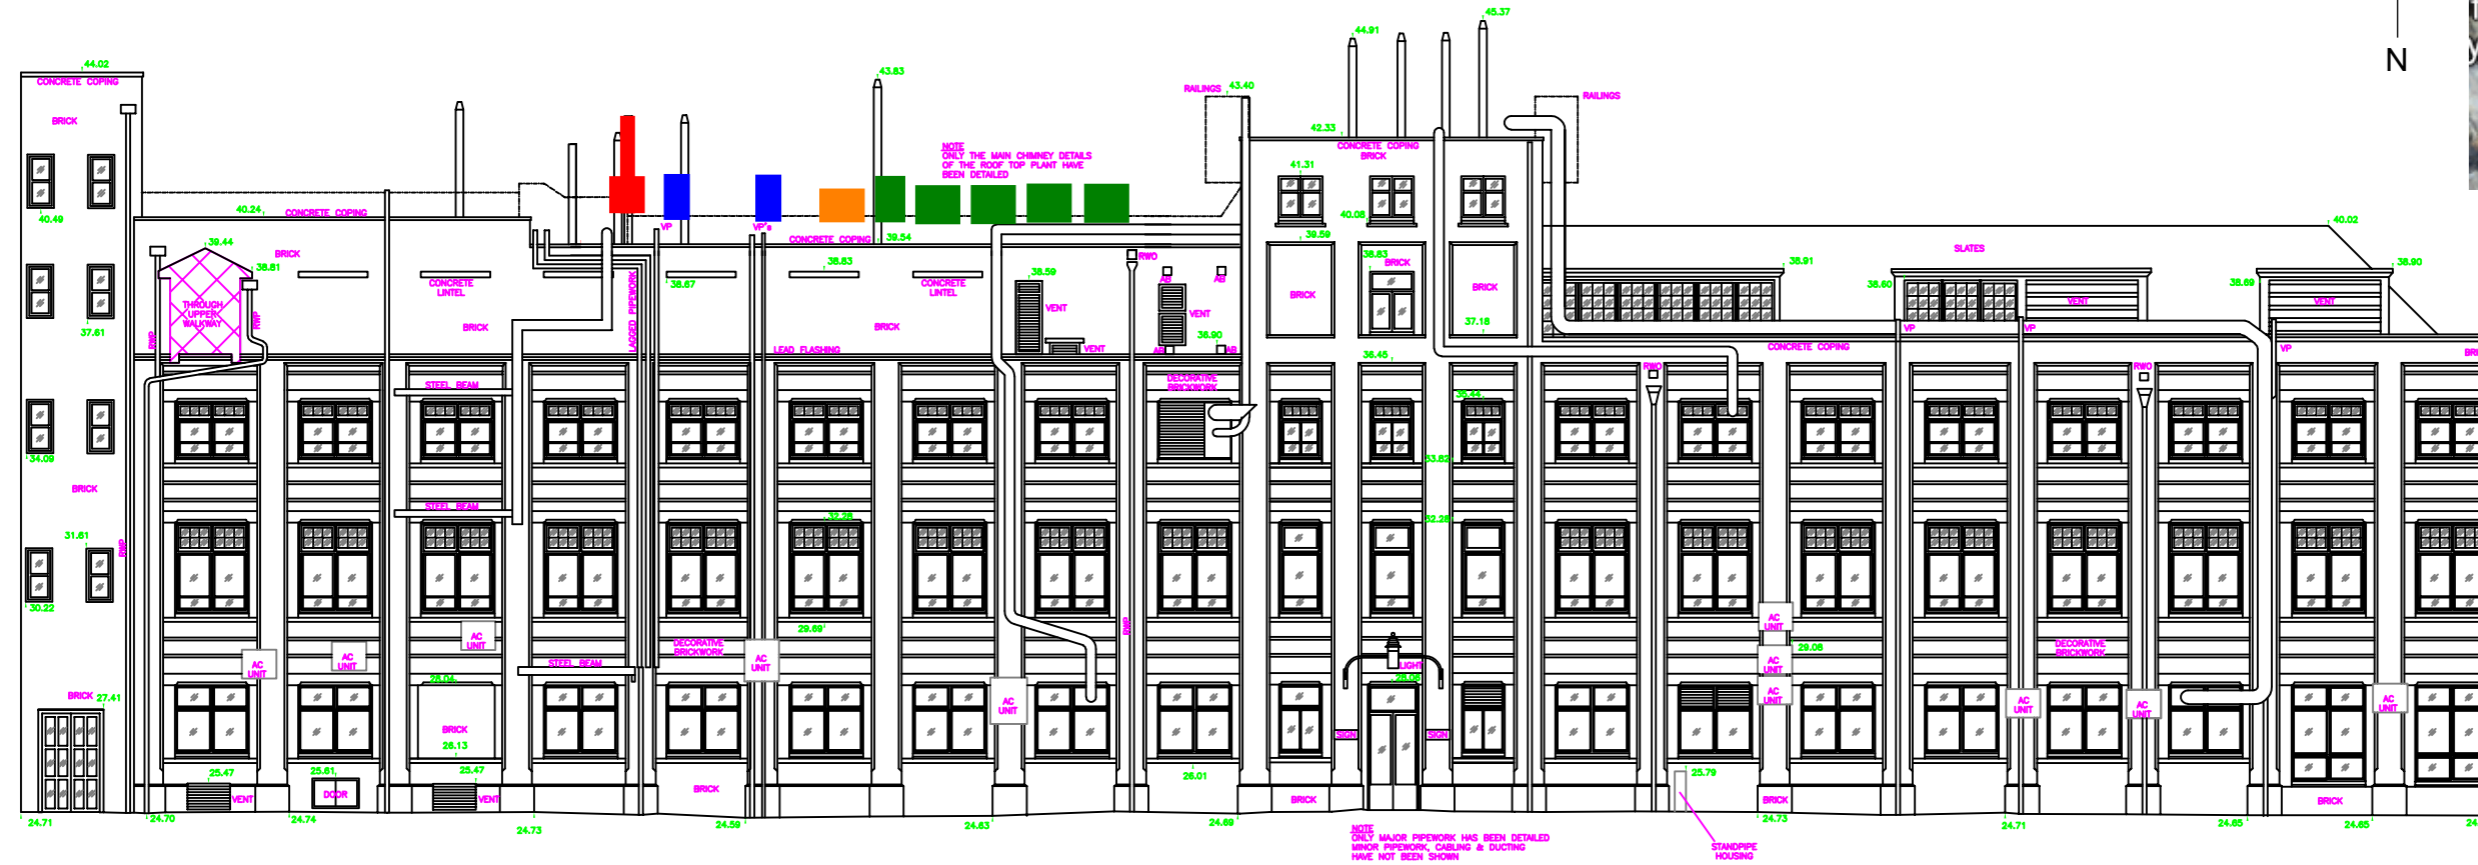

DATUM 20.00m AOD.
FOSTER COURT YARD WEST ELEVATION

1.0	08/07/2022	For Planning	JD	JR	IM
Rev.	Date	Description	By	Chk'd	App'd
Drawing Status					Suitability
FIT FOR INFORMATION D2					
ATKINS Member of the SNC-Lavalin Group					
Copyright © Atkins Limited (2019) www.atkinsglobal.com					
Project Title					
UCL Medawar Roof Plant Replacement					
Drawing Title					
Existing West Elevation					
Scale	1:200	Designed	BC	Drawn	BC
		Checked	JR	Authorised	JR
Original Size	.A3	Date	08/07/2022	Date	08/07/2022
		Date	08/07/2022	Date	08/07/2022
Drawing Number					Revision
5181673-ATK-Z3-ZZ-DR-MEP-101					P1