


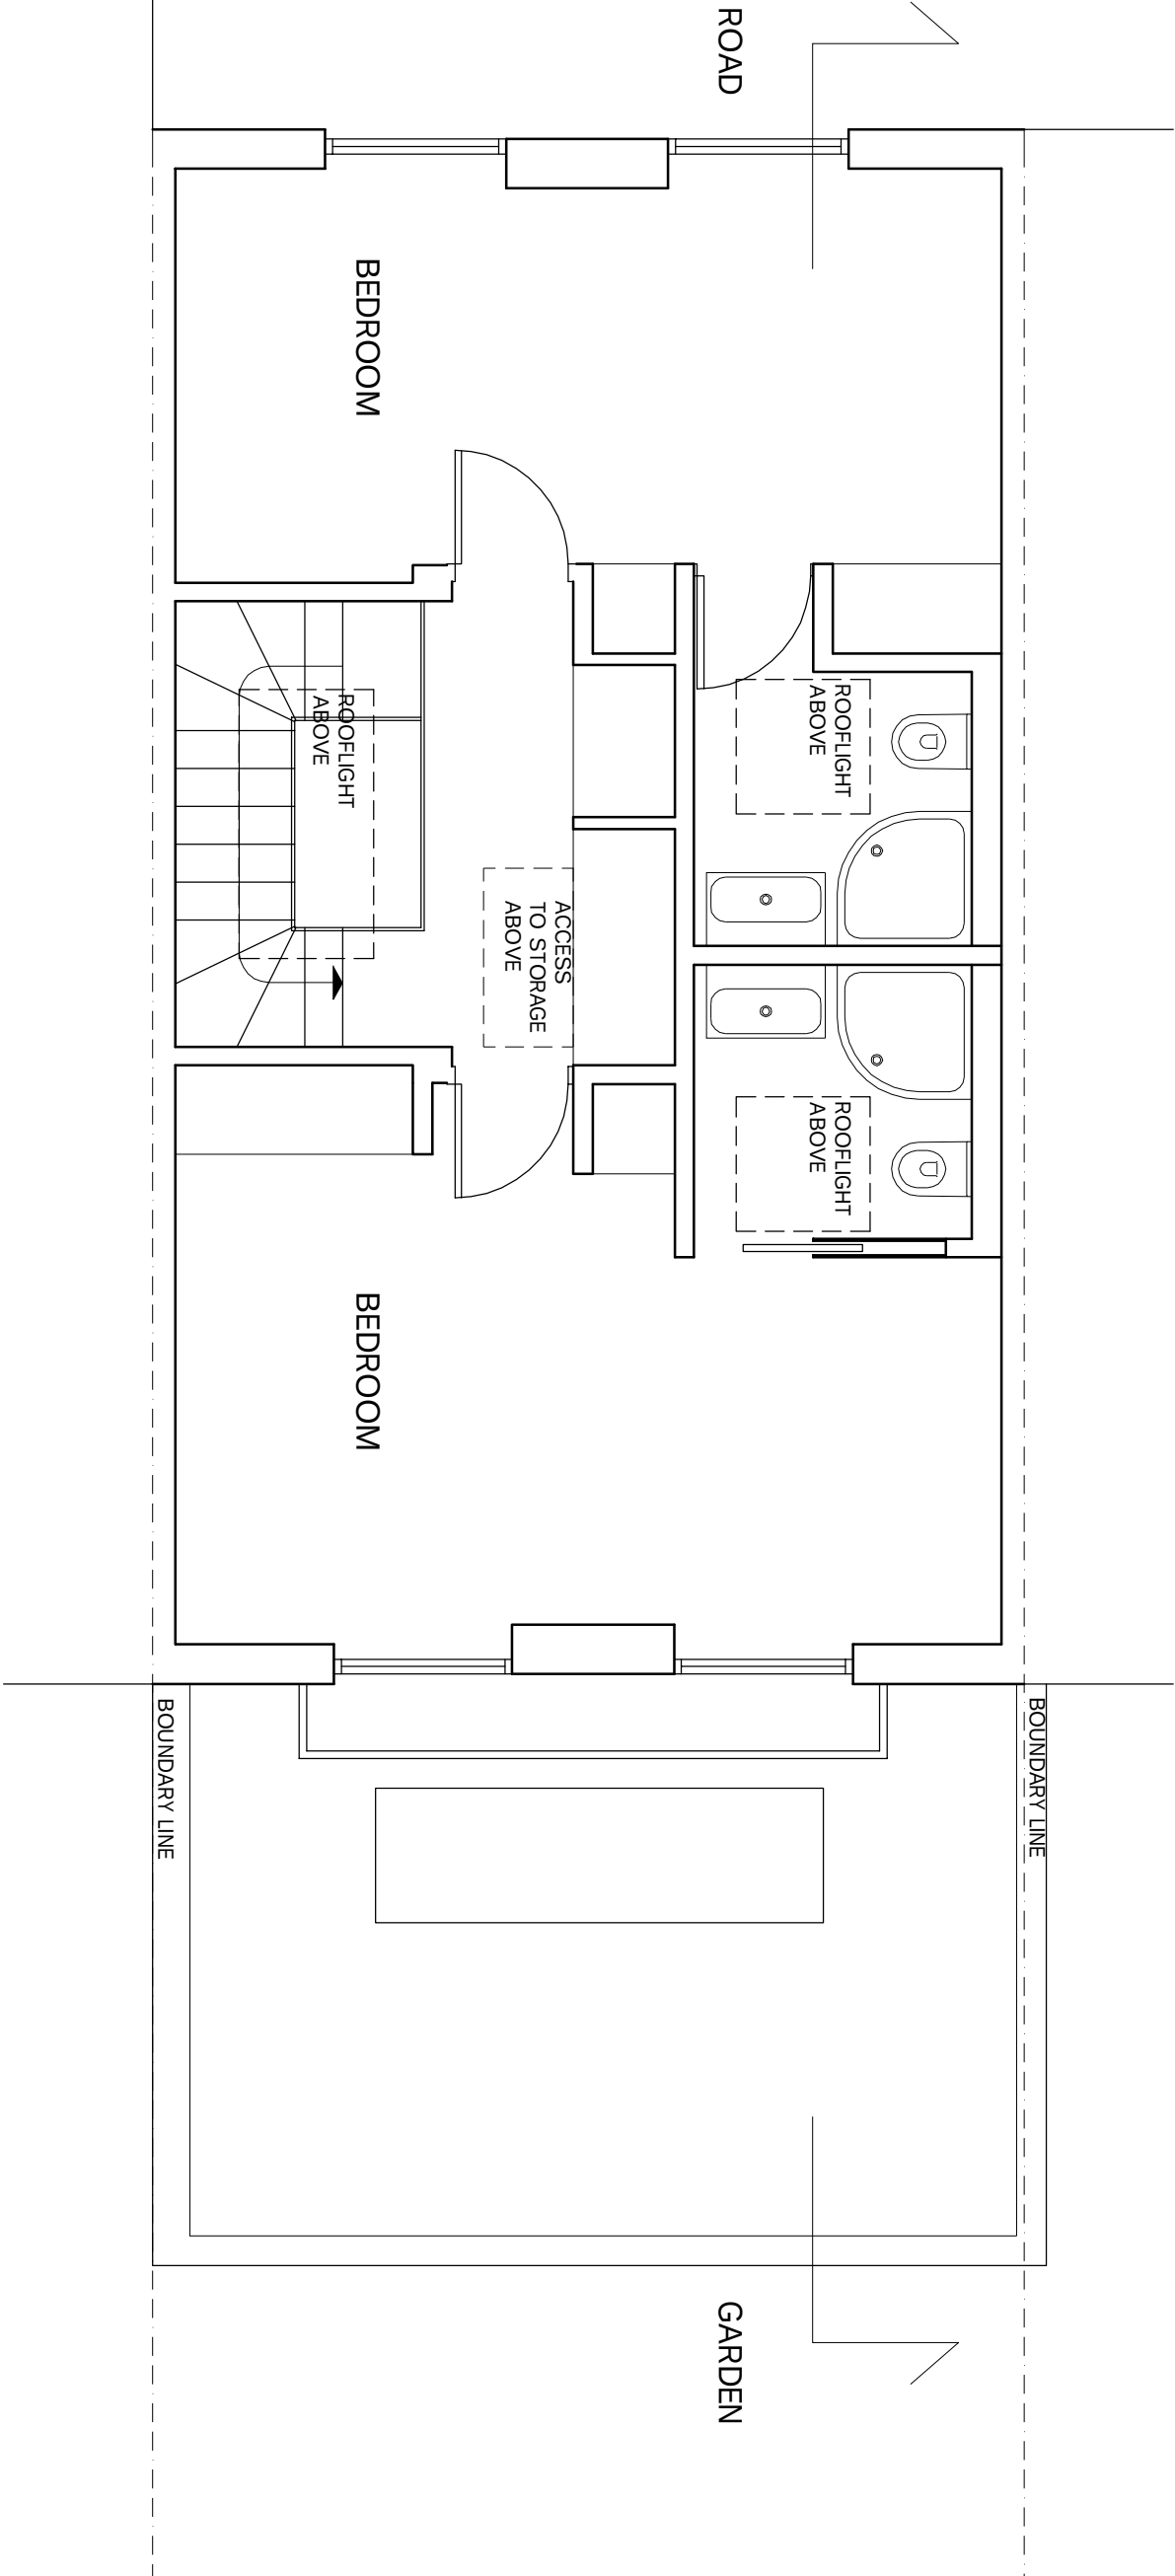

KEY



NOTES

1. Do not scale from the drawing for site, by the architect and architect's responsibility.
2. Report all drawing errors, omissions and discrepancies to the architect.
3. Report all drawing errors, omissions and discrepancies to the architect.

KASIA WHITFIELD DESIGN

KASIAWHITFIELD@GMAIL.COM
T: 020 7850 5833
M: 07850 5833

JOB 54 HAWTREY ROAD
LONDON NW3 3SS
TITLE EXISTING SECOND FLOOR PLAN

DATE	SCALE	STATUS
2021.01.22	1:50@A3	EXISTING
PROJECT NO.	DRAWING NO.	REVISION
HR54/2	EX1	