


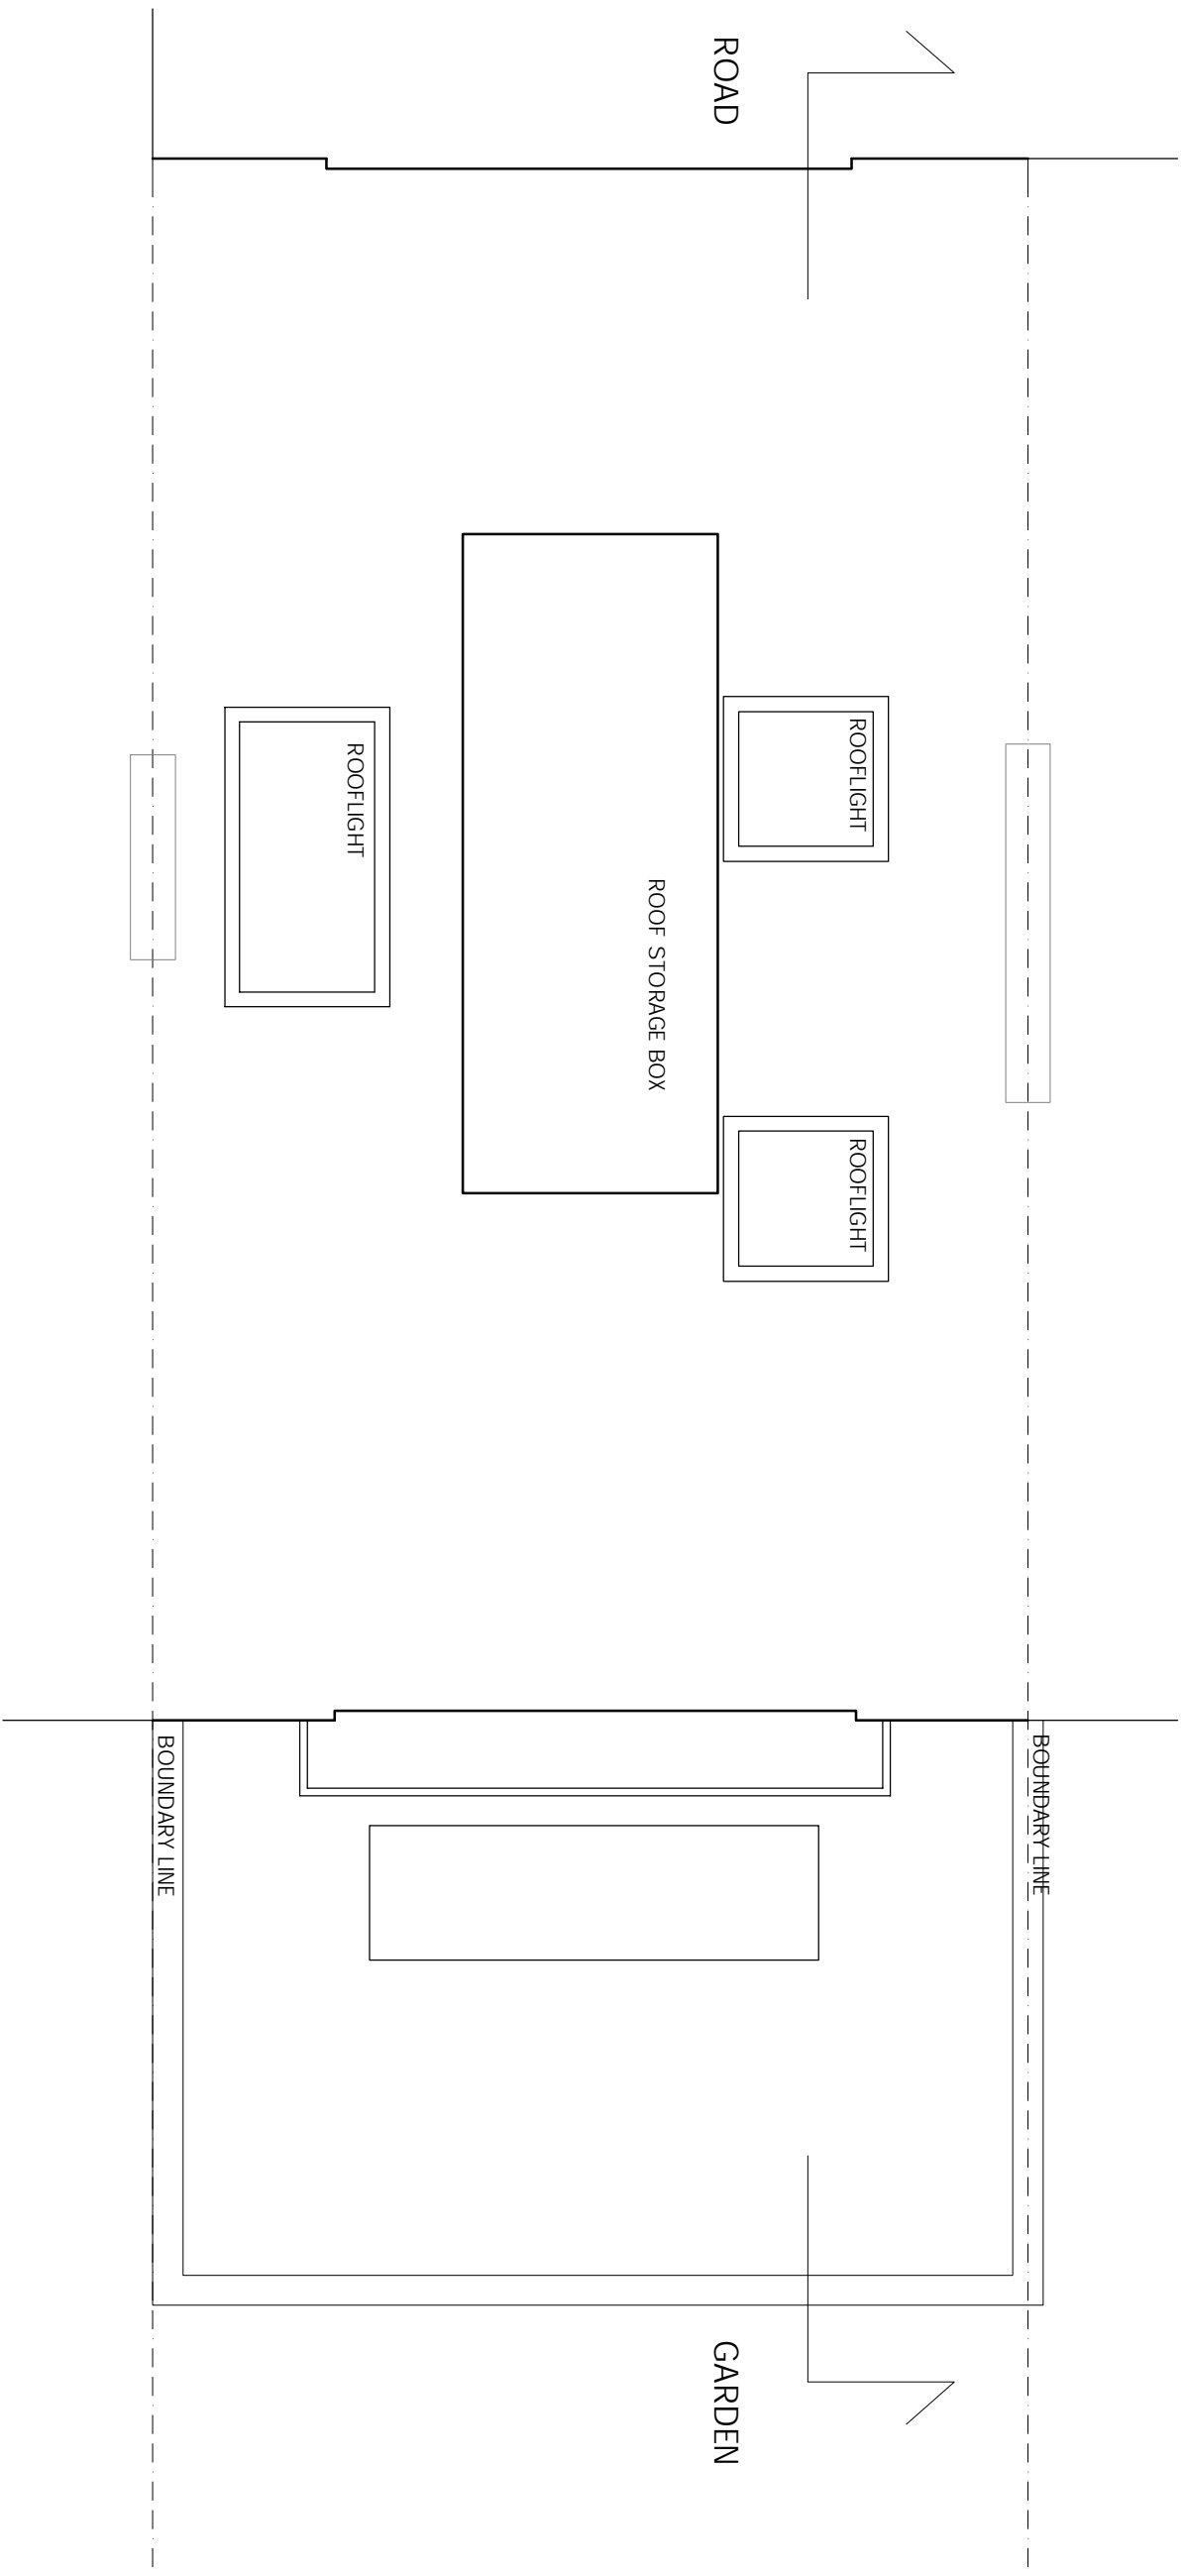

REVISIONS
REV DATE REVISION NOTES:

KEY



NOTES
1. Do not scale from this drawing for A/B/C/D/E/F/G/H/I/J/K/L/M/N/O/P/Q/R/S/T/U/V/W/X/Y/Z
2. Refer to the specification and technical details for the construction of the roof structure
3. Refer to the drawing notes, variations and discrepancies to the specification

KASIA WHITFIELD DESIGN

KASIAWHITFIELD@GMAIL.COM
TEL: 0788505383

JOB 54 HAWTREY ROAD
LONDON NW3 3SS
TITLE EXISTING ROOF PLAN

DATE	SCALE	STATUS
2021.01.22	1:50@A3	EXISTING

PROJECT NO.	DRAWING NO.	REVISION
HR54/2	EX2	