


KEY

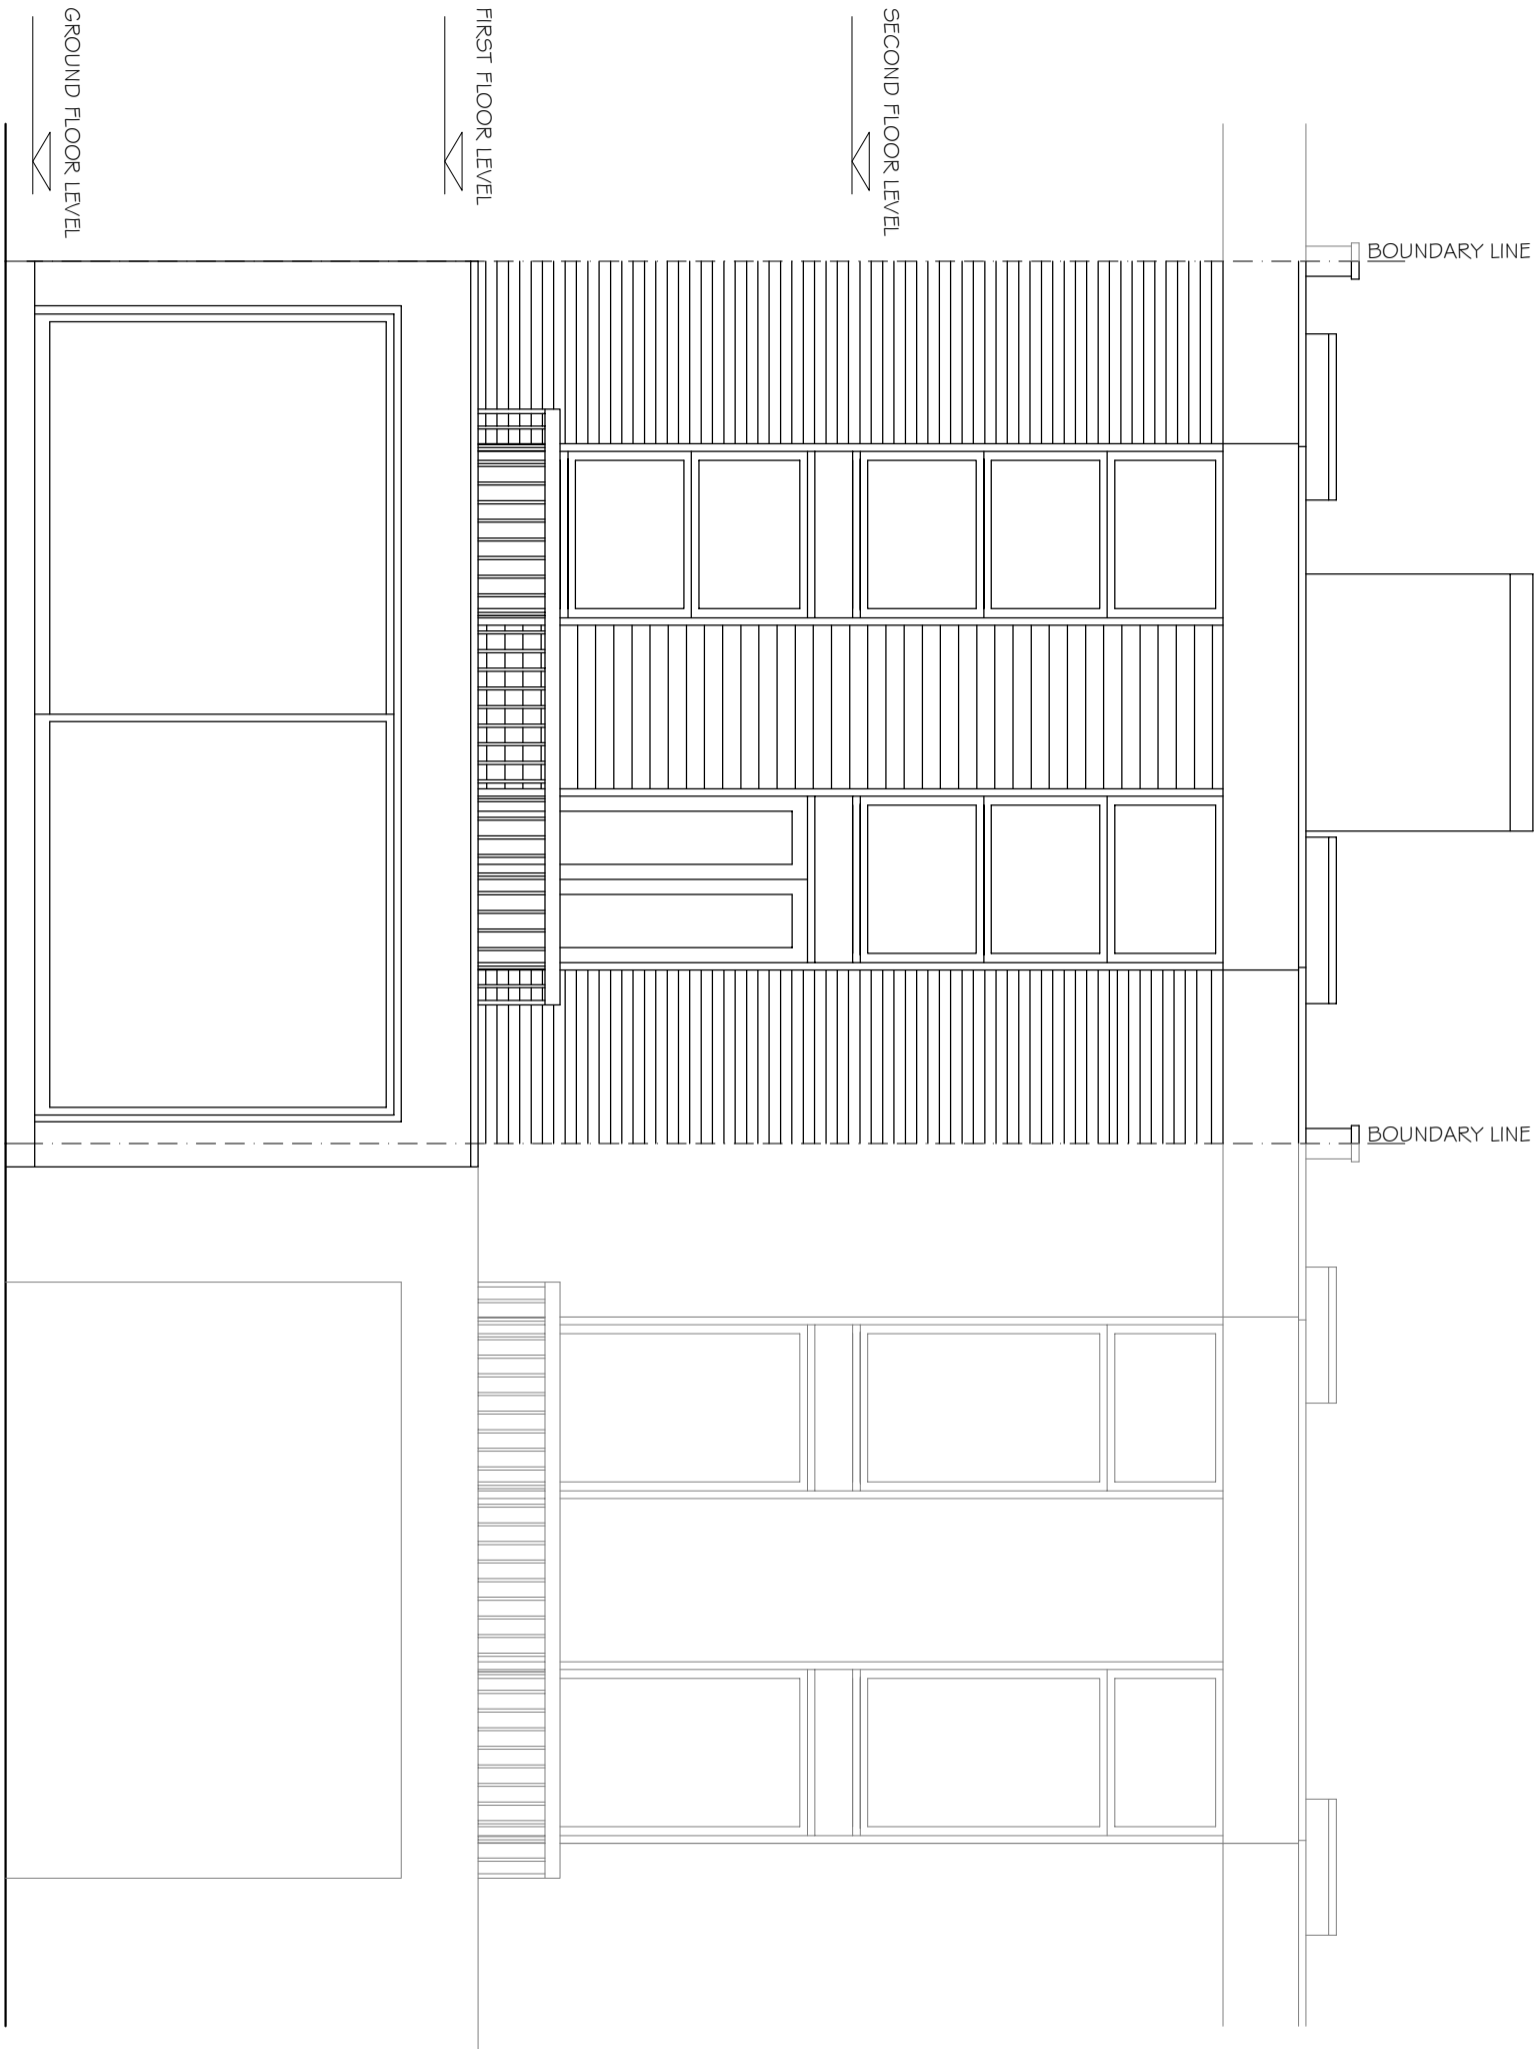

NOTES
1. Do not scale & do not rely on this drawing.
2. All dimensions are given in millimeters by the contractor and each dimension shall be his or her responsibility.
3. Report all drawing errors, omissions and discrepancies to the architect/designer.

KASIA WHITEFIELD DESIGN

KASIA WHITEFIELD
10023 WINDERS
M. 07886203533

JOB 54 HAWTREY ROAD
LONDON NW3 3SS
TITLE EXISTING REAR ELEVATION

DATE	SCALE	STATUS
2021.01.22	1:50@A3	EXISTING

PROJECT NO.	DRAWING NO.	REVISION
HR54/2	EX5	A

